



All Disabled and Ambulant Disabled facilities to comply with Approved Document Part M - Access to and use of buildings, Disability Discrimination Act 1995 and BS8300 as required

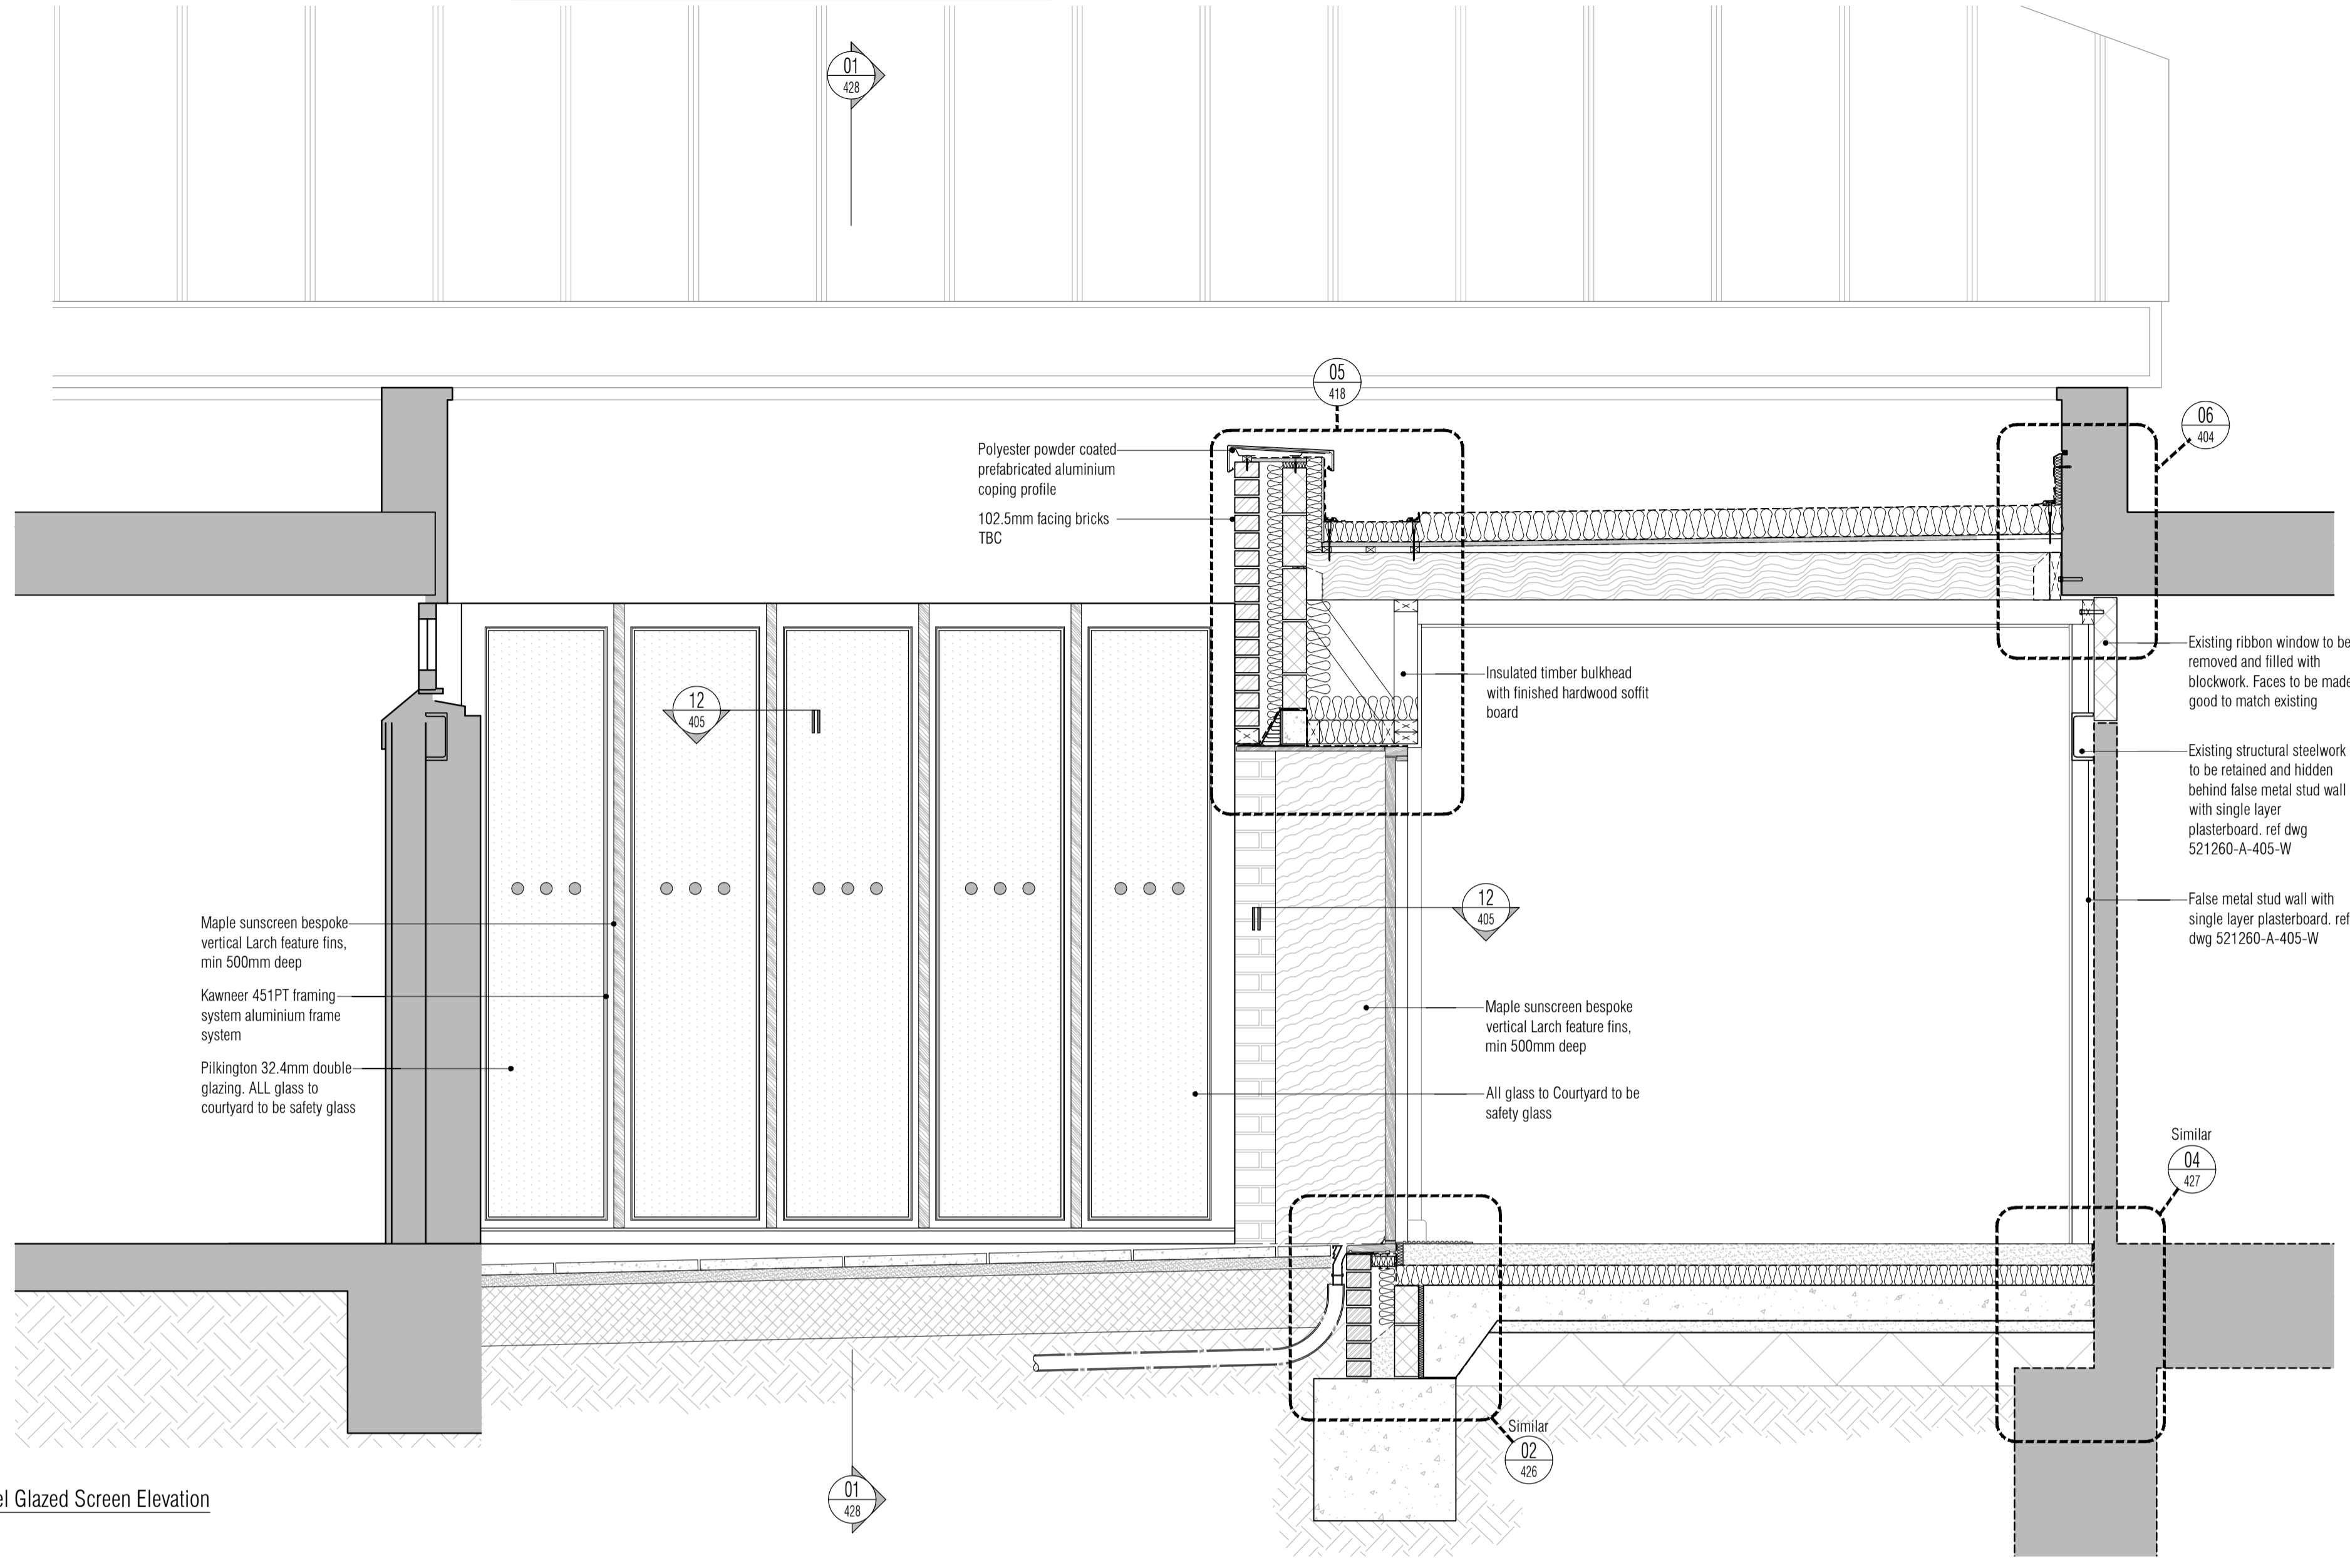

01 Courtyard Chapel Glazed Screen Elevation
Scale: 1:20


NOTES: Do not scale this drawing. All dimensions to be checked on site prior to commencement or manufacture.
Key Plan (nts)

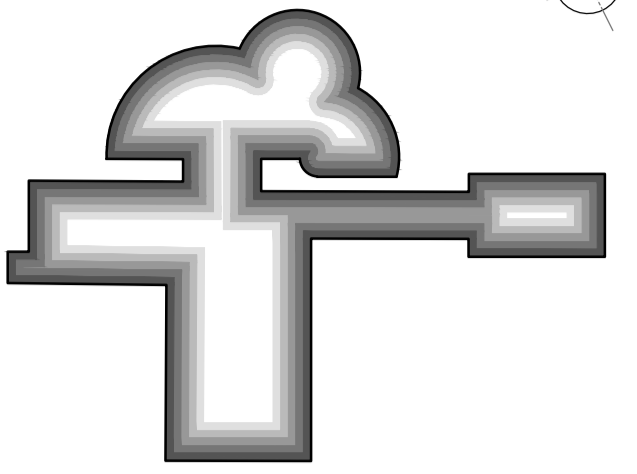


ISSUED FOR CONSTRUCTION

All details referenced in call outs supersede general arrangement or larger depictions.


Rev	Date	By	Chk	Comment
C3	20.08.12	RKC	JAS	Roof revd
C2	09.07.12	RKC	JAS	Issued for Construction
P3	21.06.12	RKC	JAS	Polythene DPM changed to Radon DPM
P2	12.06.12	RKC	JAS	False wall added to hide extg steel
P1	01.06.12	RKC	JAS	Issued for Stage F

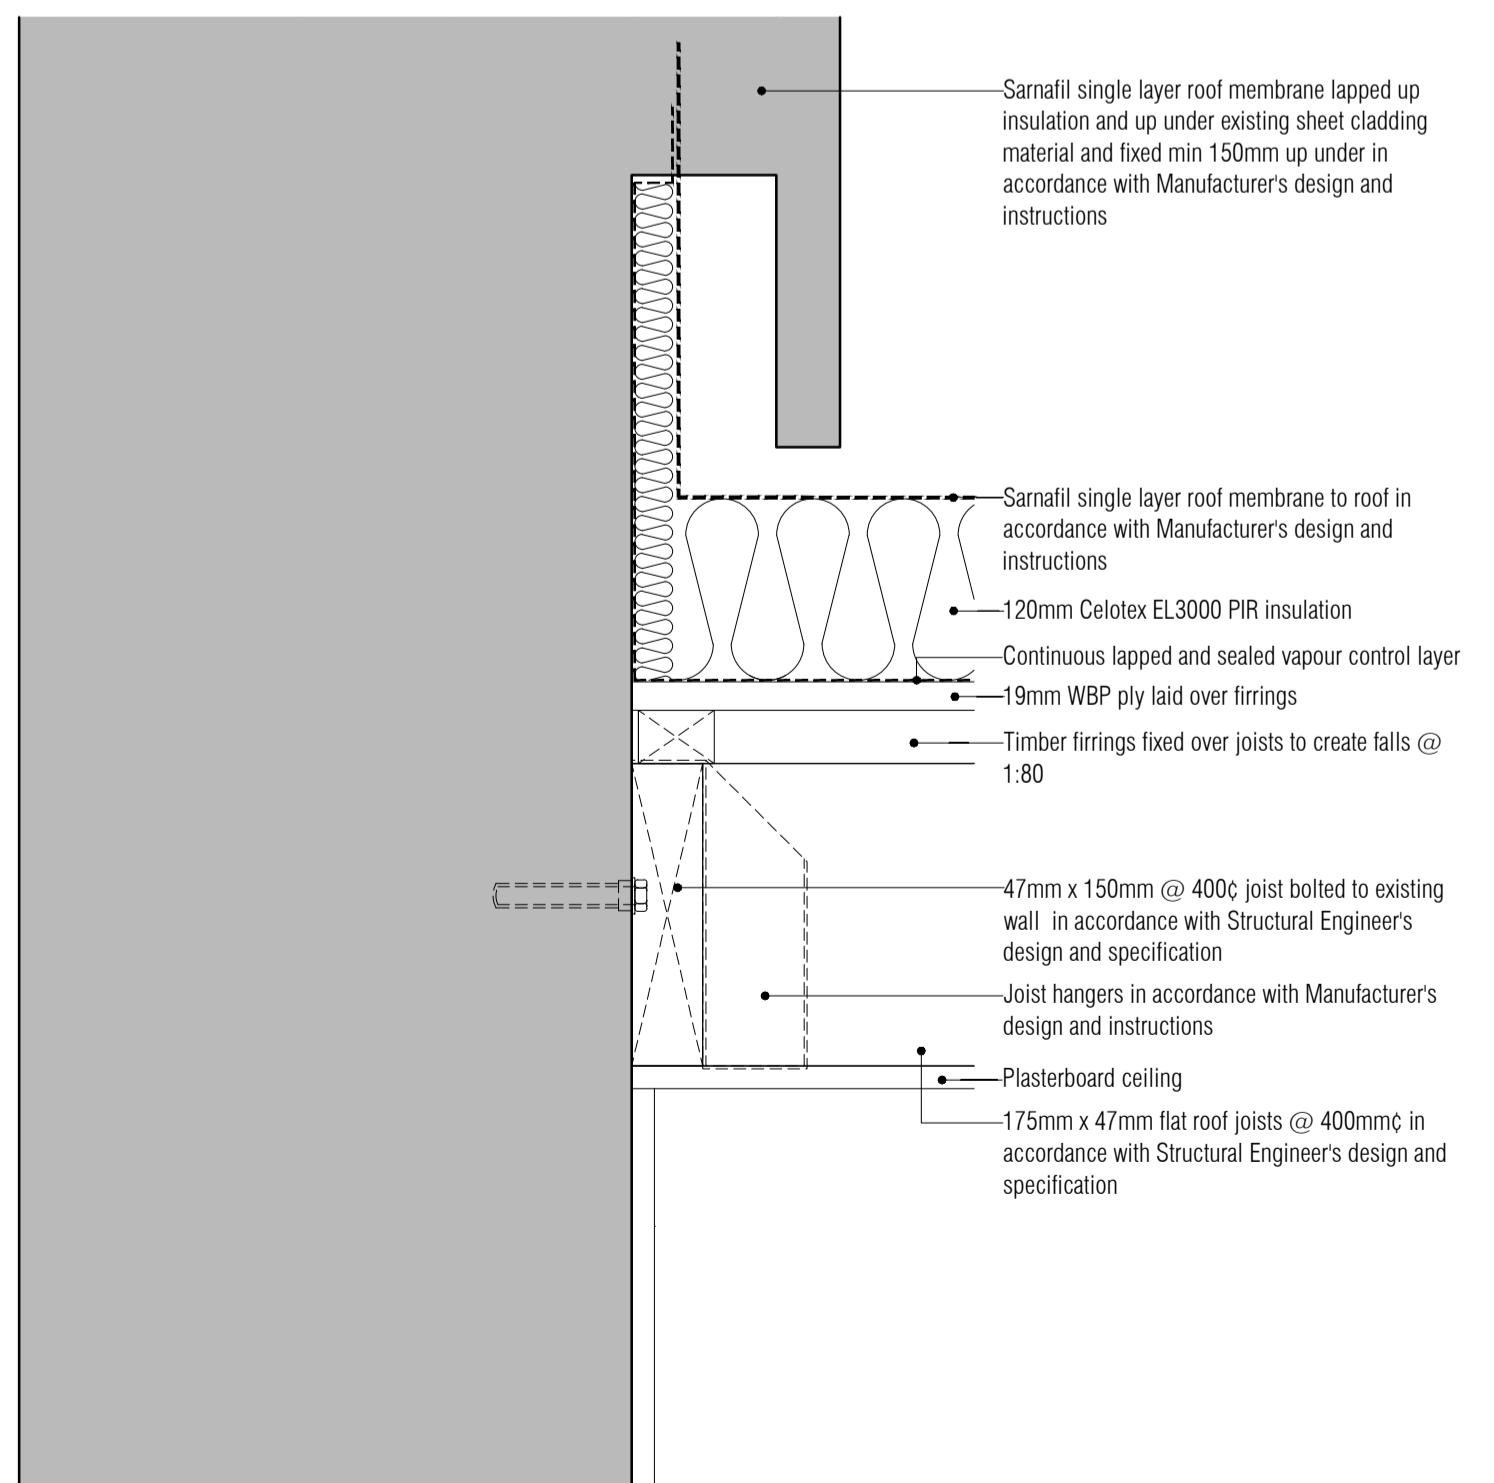

02 Chapel / Ash Store Roof Abutment Detail
Scale: 1:5

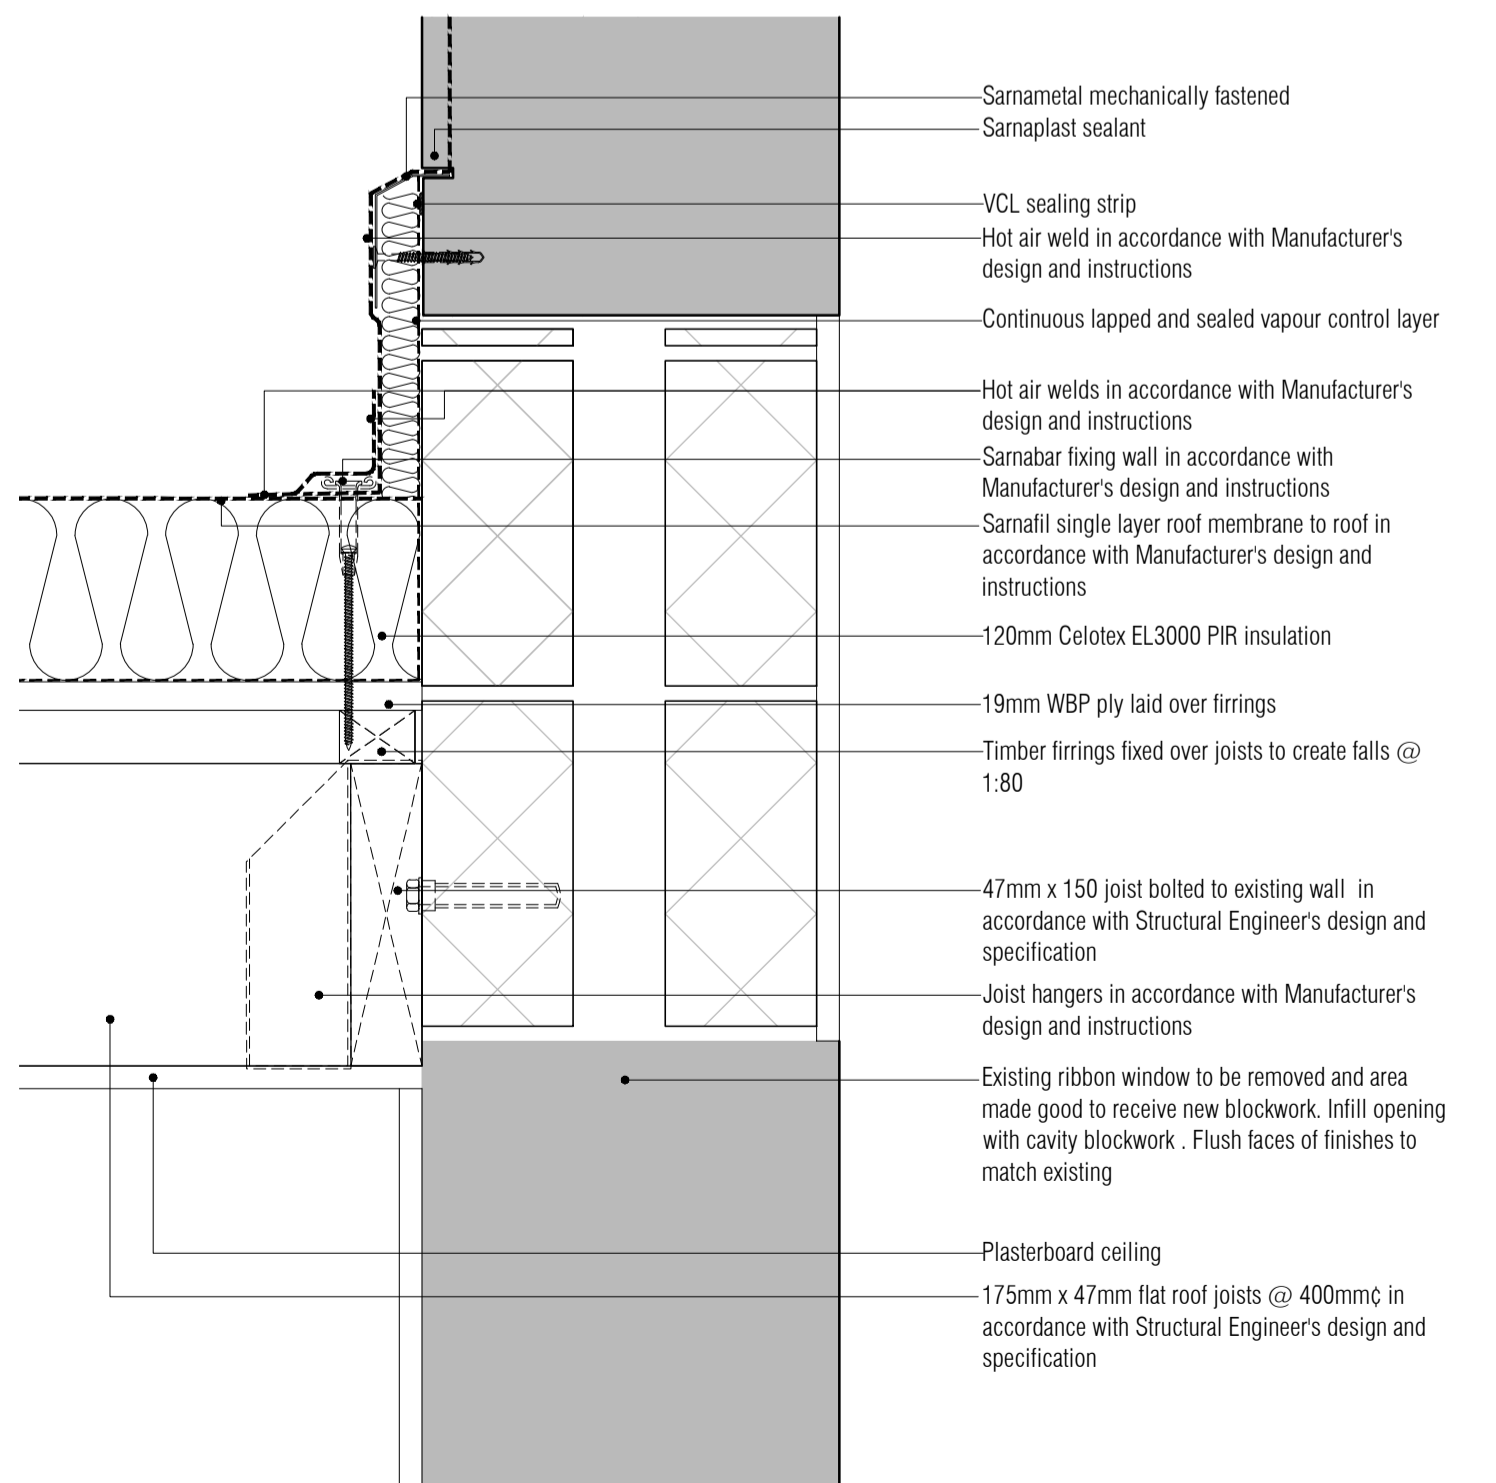

03 Crematorium / Ash Store Roof Abutment Detail
Scale: 1:5

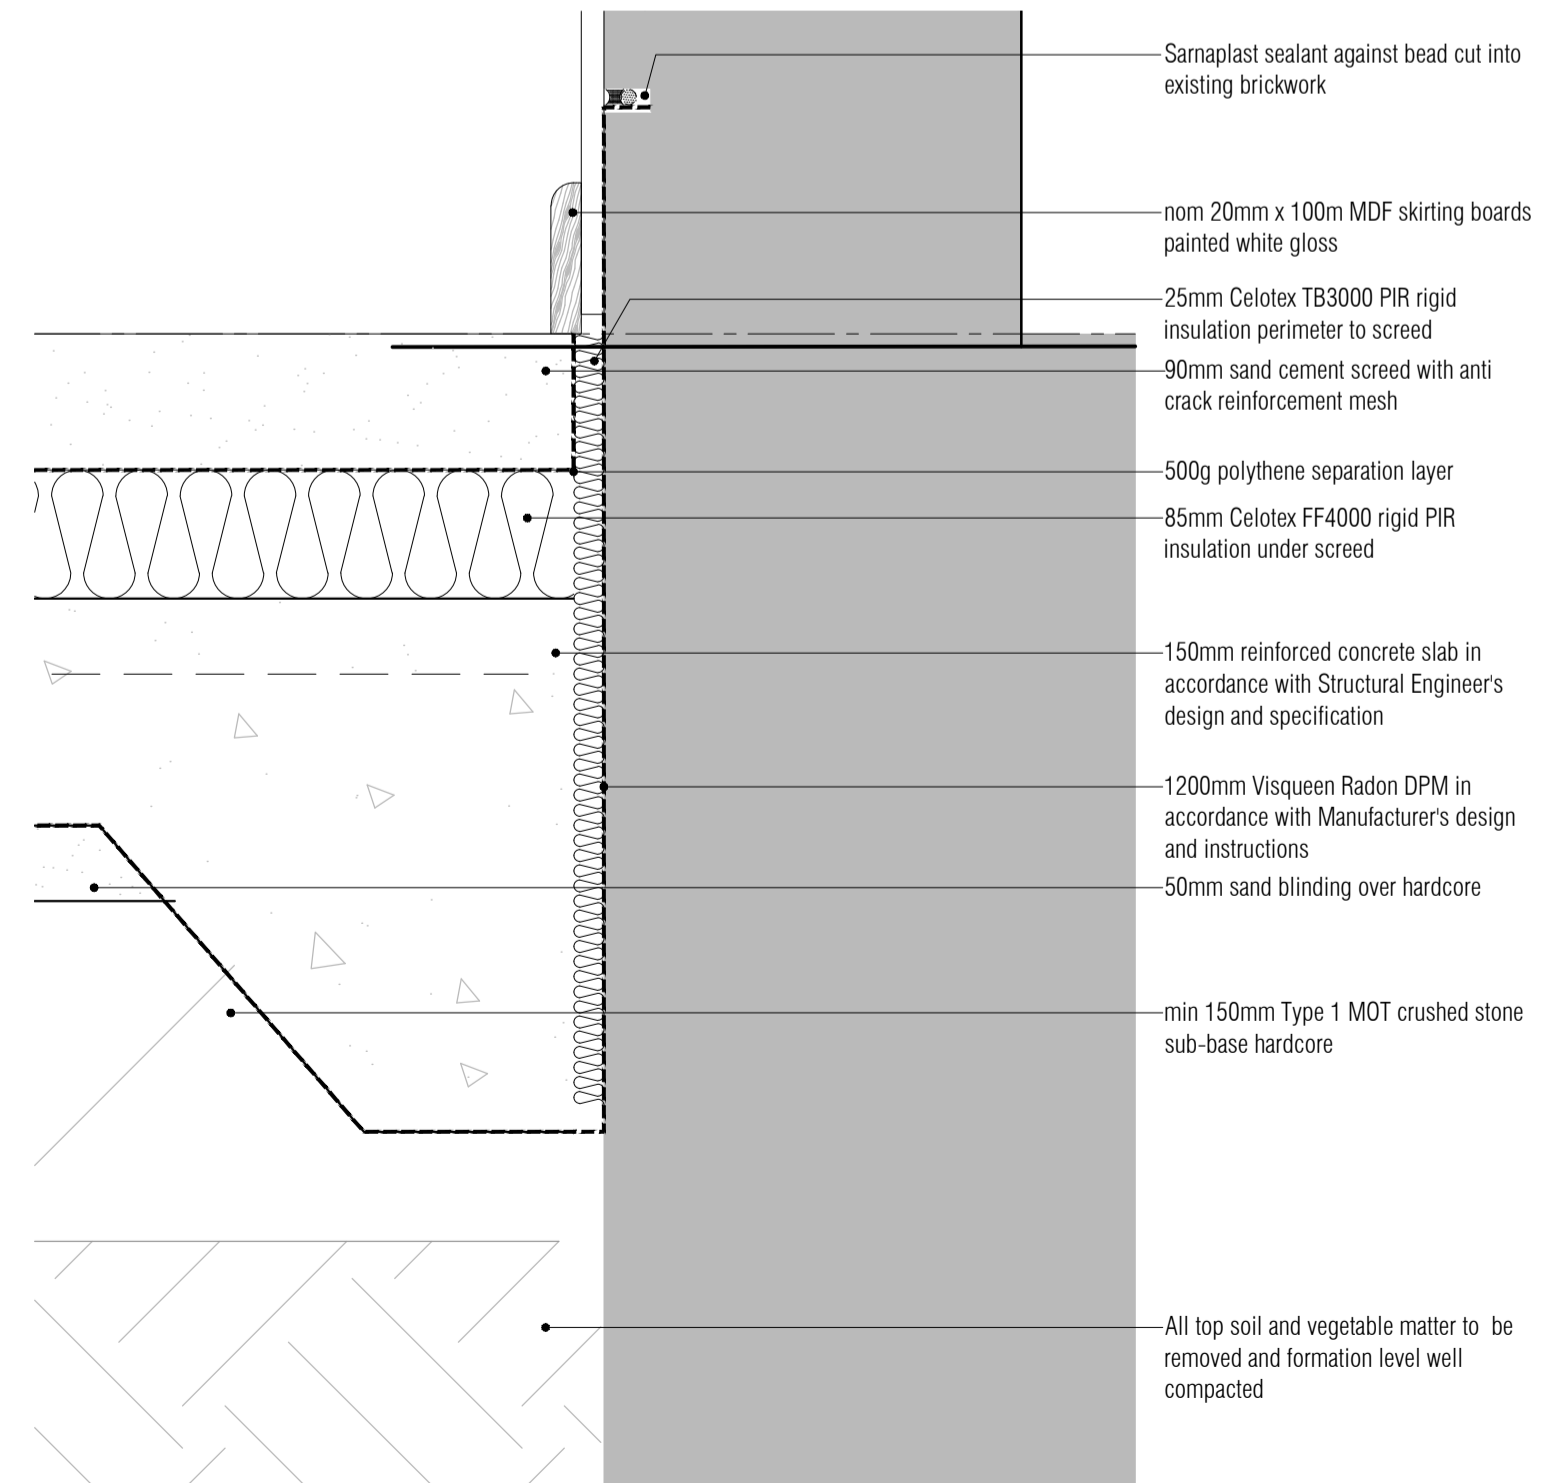

04 Crematorium / Ash Store Floor Abutment Detail
Scale: 1:5

NB: All information based on supplied third party survey information. All discrepancies to be reported to FCG immediately upon discovery.

BRINGING IDEAS TO LIFE

FRANKHAM

Frankham Consultancy Group Limited
21 Perrymount Road
Haywards Heath RH16 3TP
t 01444 444000 f 01444 455642
enquire@frankham.com
www.frankham.com

Client: Mansell
Contract N°: Worthing

Project Title: Eastbourne & Worthing Crematoria Refurbishments and Alterations

Drawing Title: Worthing Crematorium Courtyard Glazed Screen Elevation and Ash Store Details

Drawn by: RKC	Scale: 1:20, 5@A1	Date: 29.05.12
Designed by: FCG	Checked by: JAS	Approved by: AC

File Ref.: X:\FRANKHAM\2\521260\CREMATORIA\ASH\426-427\DETAILS\521260-A-427-W.dwg - 20.06.11.12.20.17

Drawing No: 521260-A-427-W Rev: C3