



01 Family Room Glazed Screen Elevation  
Scale: 1:20

NB: All information based on supplied third party survey information. All discrepancies to be reported to FCG immediately upon discovery.

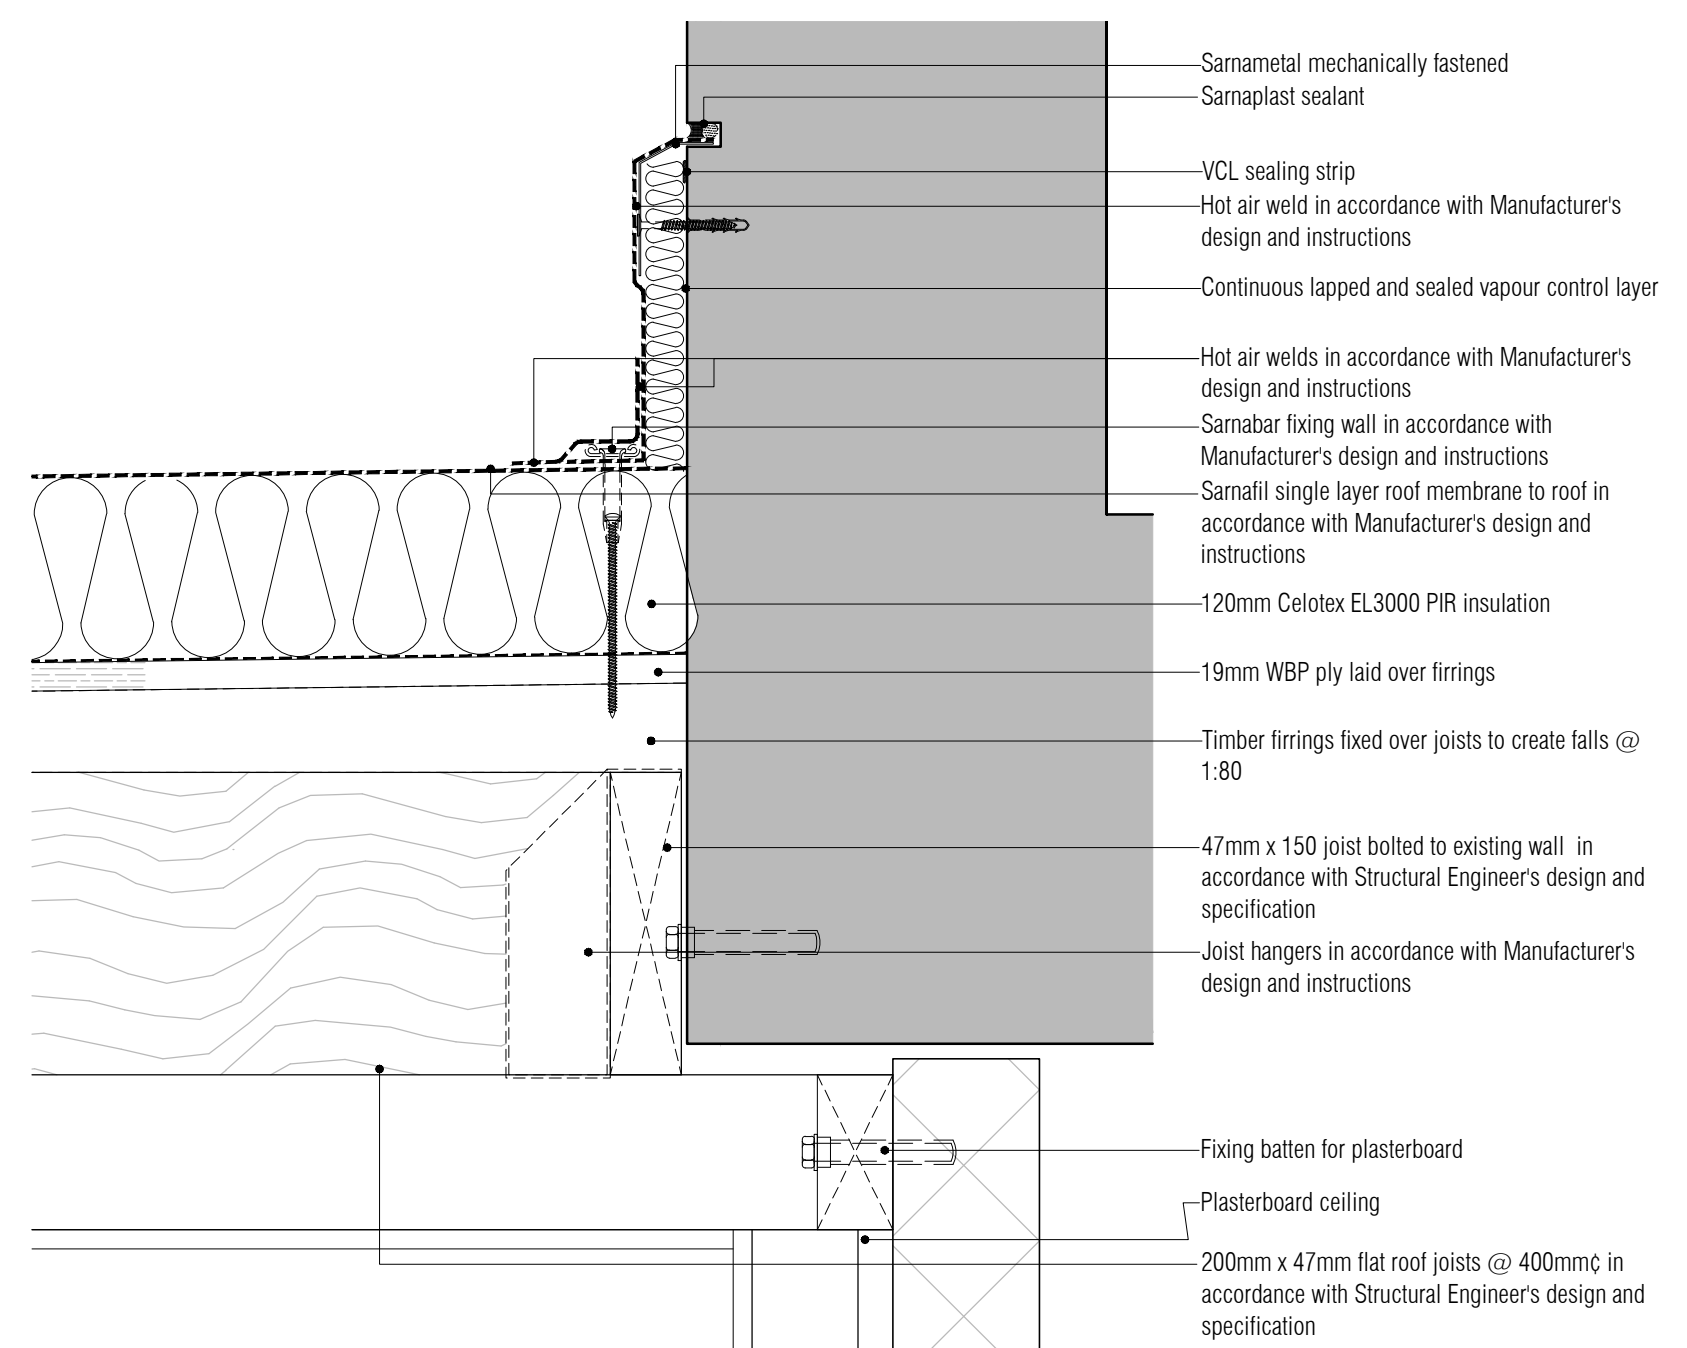


02 Family Room Extension Roof Abutment Detail  
Scale: 1:5

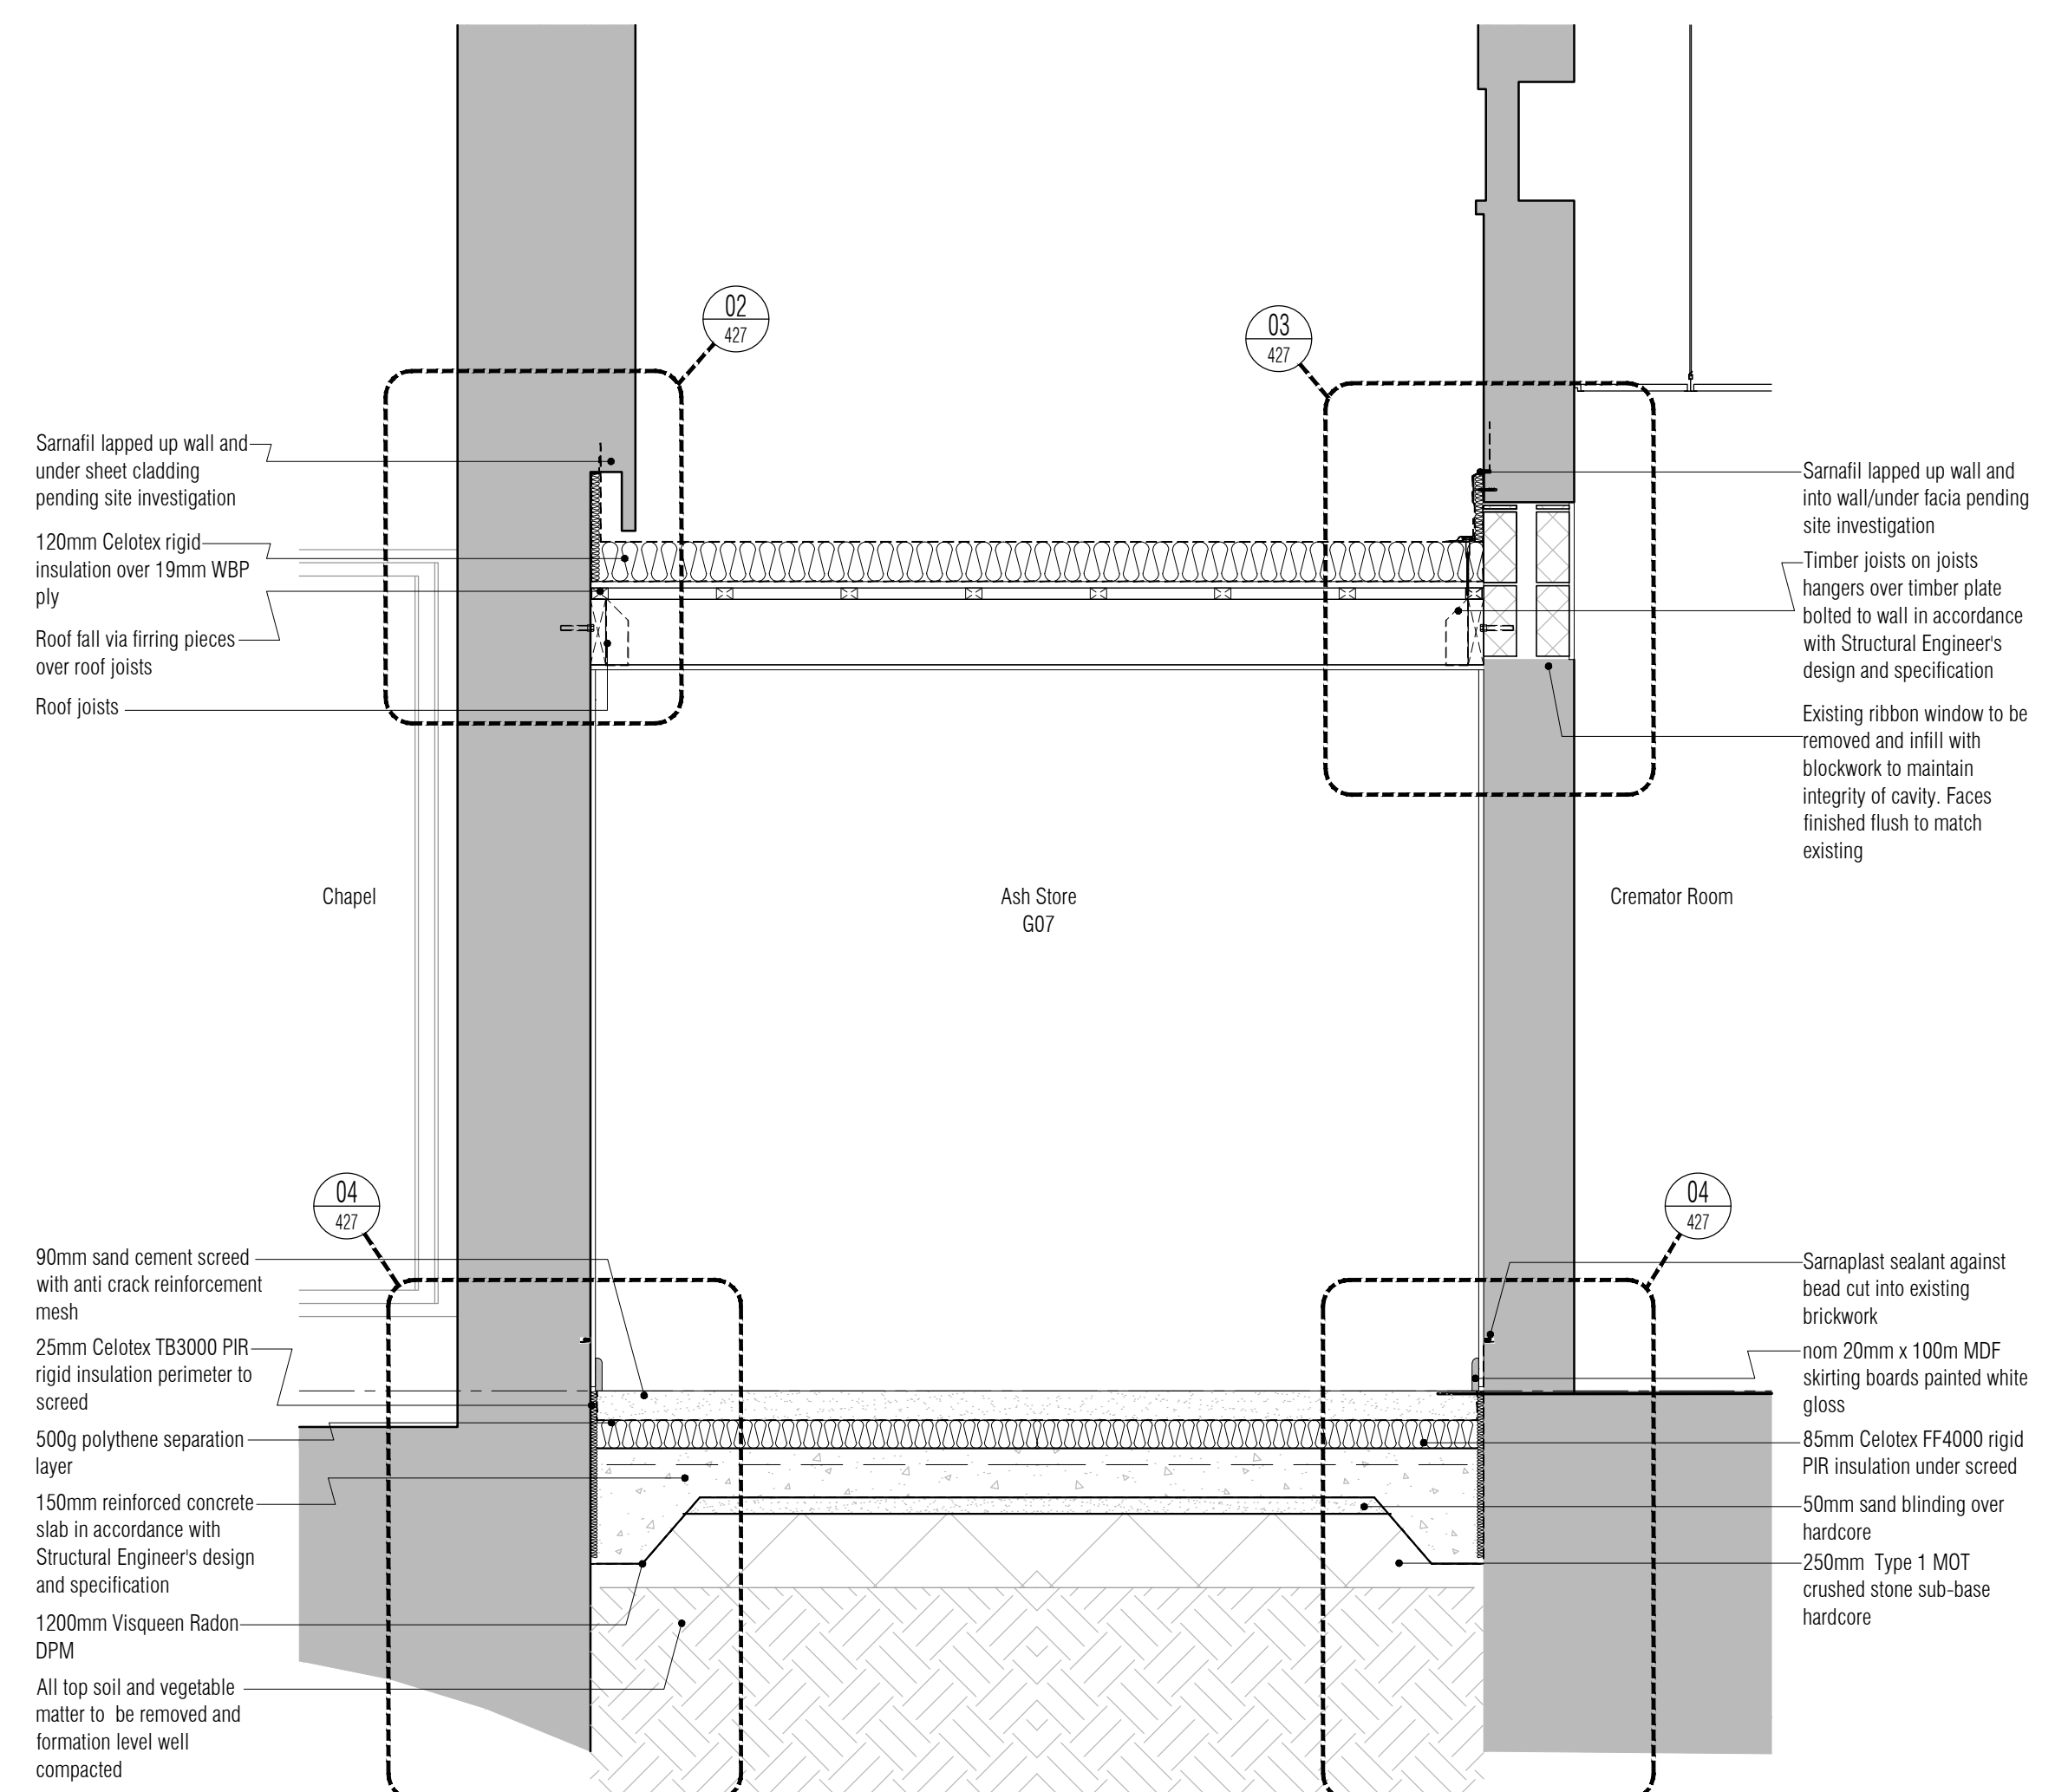

03 Ash Store Extension Section  
Scale: 1:20

NOTES: Do not scale this drawing. All dimensions to be checked on site prior to commencement or manufacture. Key Plan (nts)

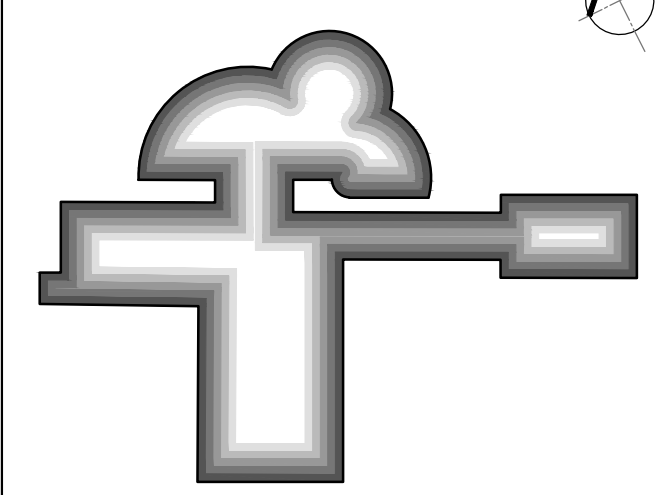

ISSUED FOR CONSTRUCTION

All details referenced in call outs supercede general arrangement or larger depictions.

Rev	Date	By	CHK	Comment
C3	20.08.12	RKC	JAS	Roof revd
C2	09.07.12	RKC	JAS	Issued for Construction
P2	21.06.12	RKC	JAS	Polythene DPM changed to Radon DPM
P1	01.06.12	RKC	JAS	Issued for Stage F

BRINGING IDEAS TO LIFE



**FRANKHAM**

Frankham Consultancy Group Limited  
21 Perrymount Road  
Haywards Heath RH16 3TP  
t 01444 444900 f 01444 455642  
enquire@frankham.com  
www.frankham.com

Client



Contract N°: Worthing

Project Title

Eastbourne & Worthing  
Crematoria  
Refurbishments and Alterations

Drawing Title



Worthing Crematorium  
Courtyard Glazed Family Room Screen  
and Ash Store Section and Details

Drawn by: RKC	Scale: 1:20, 5@A1	Date: 29.05.12
Designed by: FCG	Checked by: JAS	Approved by: AC

File Ref.: X:\FRANKHAM\2-2012\1210 CREMATORIA\ARCH\456-459 DETAIL SCHEMATIC	20.06.11.12.20.24
Drawing No: 521260-A-428-W	Rev: C3