




01 Internal Long Sectional Elevation
Scale: 1:20

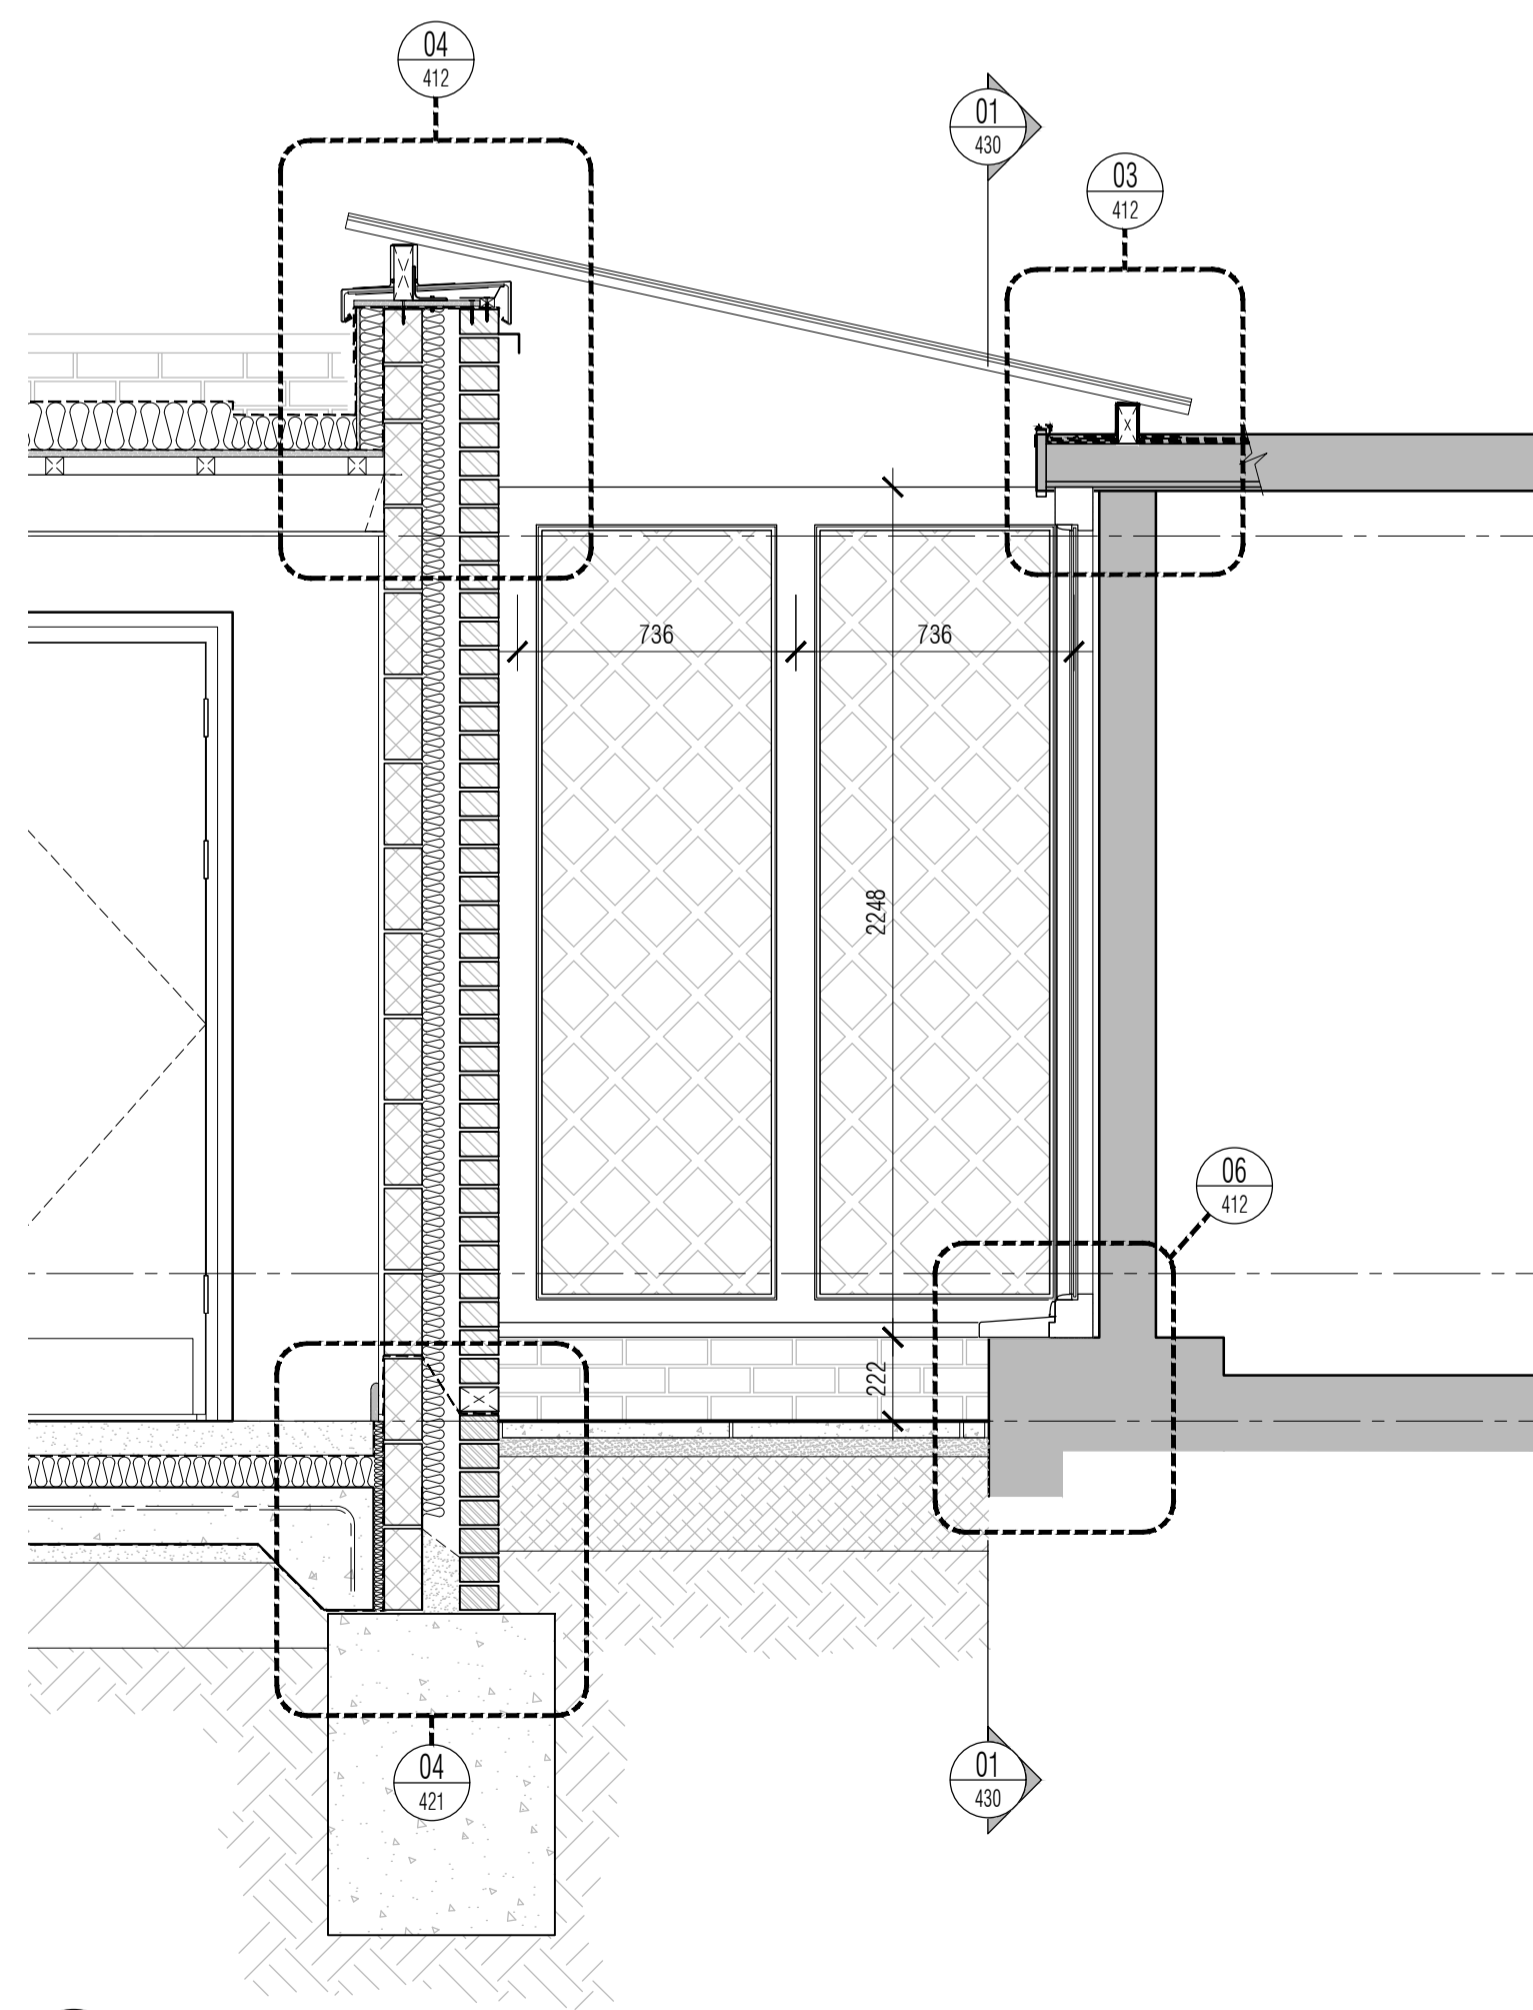


02 Internal Short Sectional Elevation
Scale: 1:20

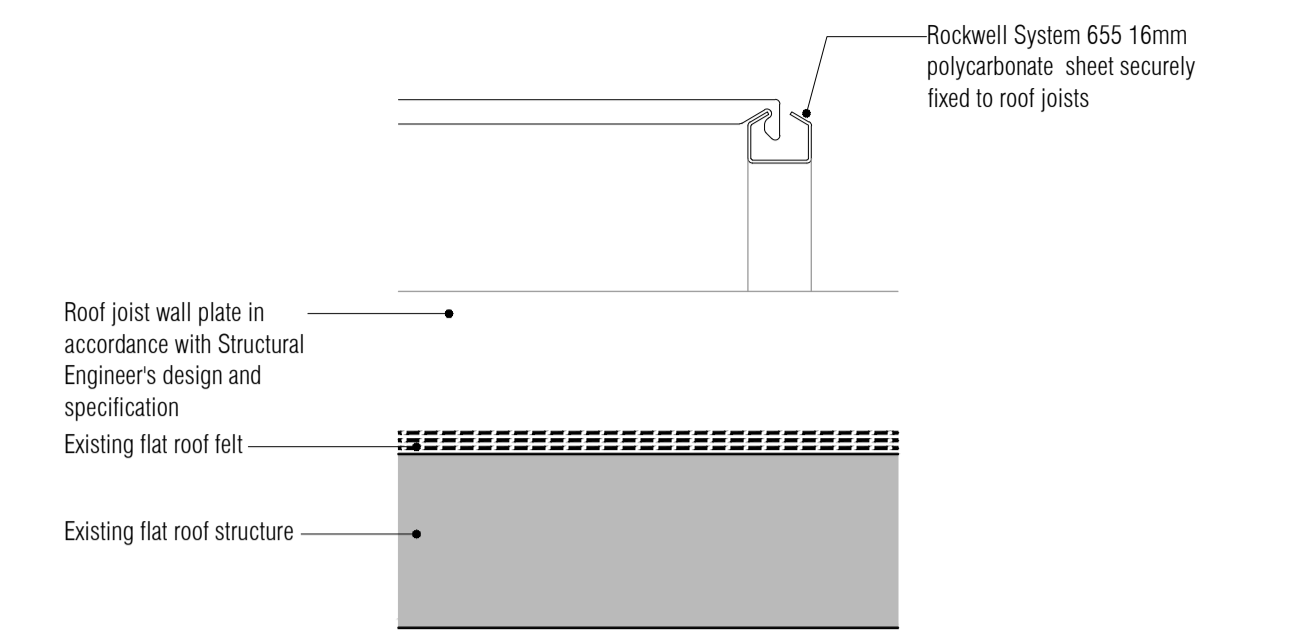

03 Stop End Detail
Scale: 1:5

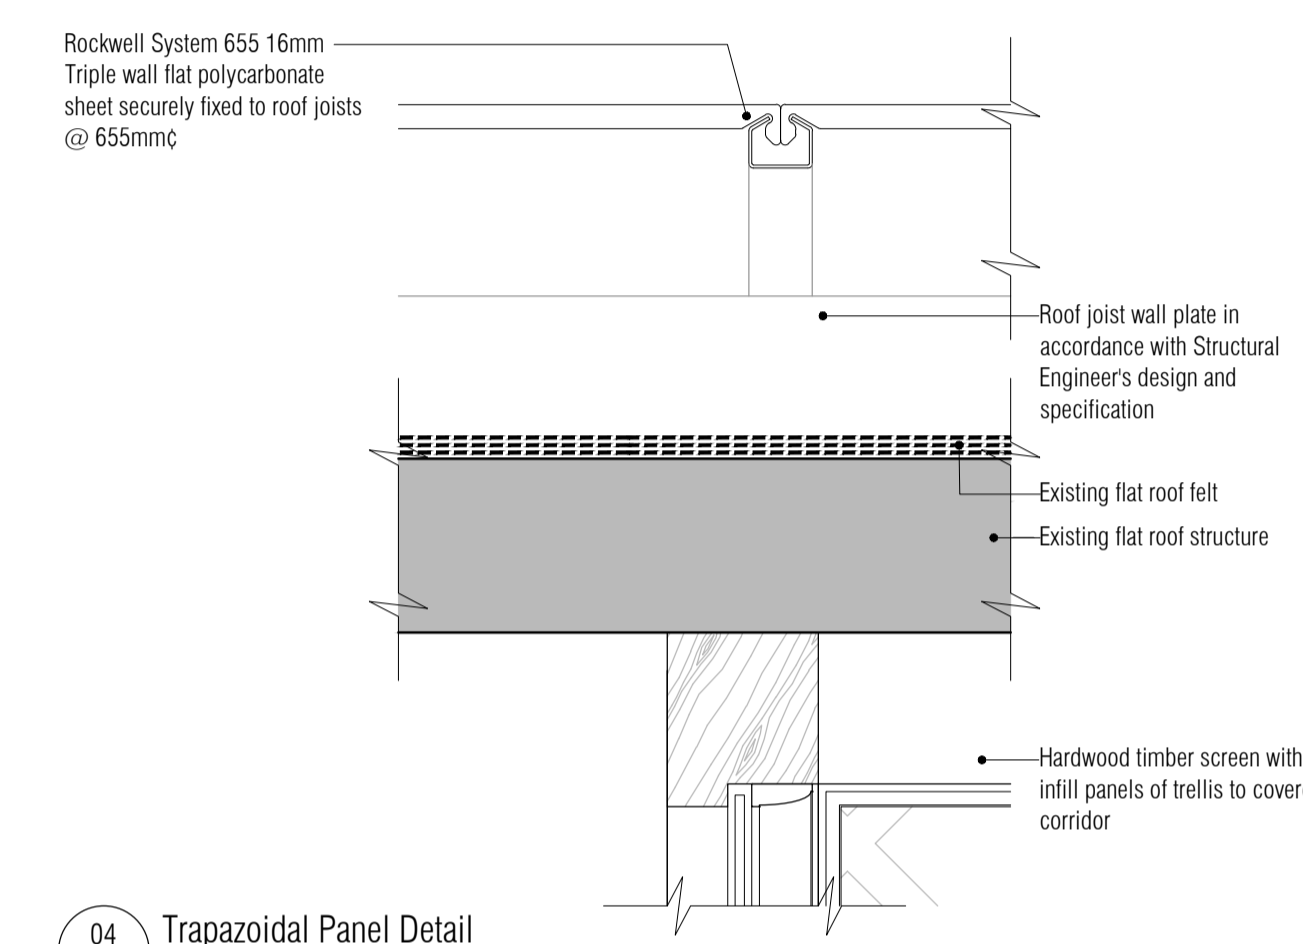


04 Trapazoidal Panel Detail
Scale: 1:5

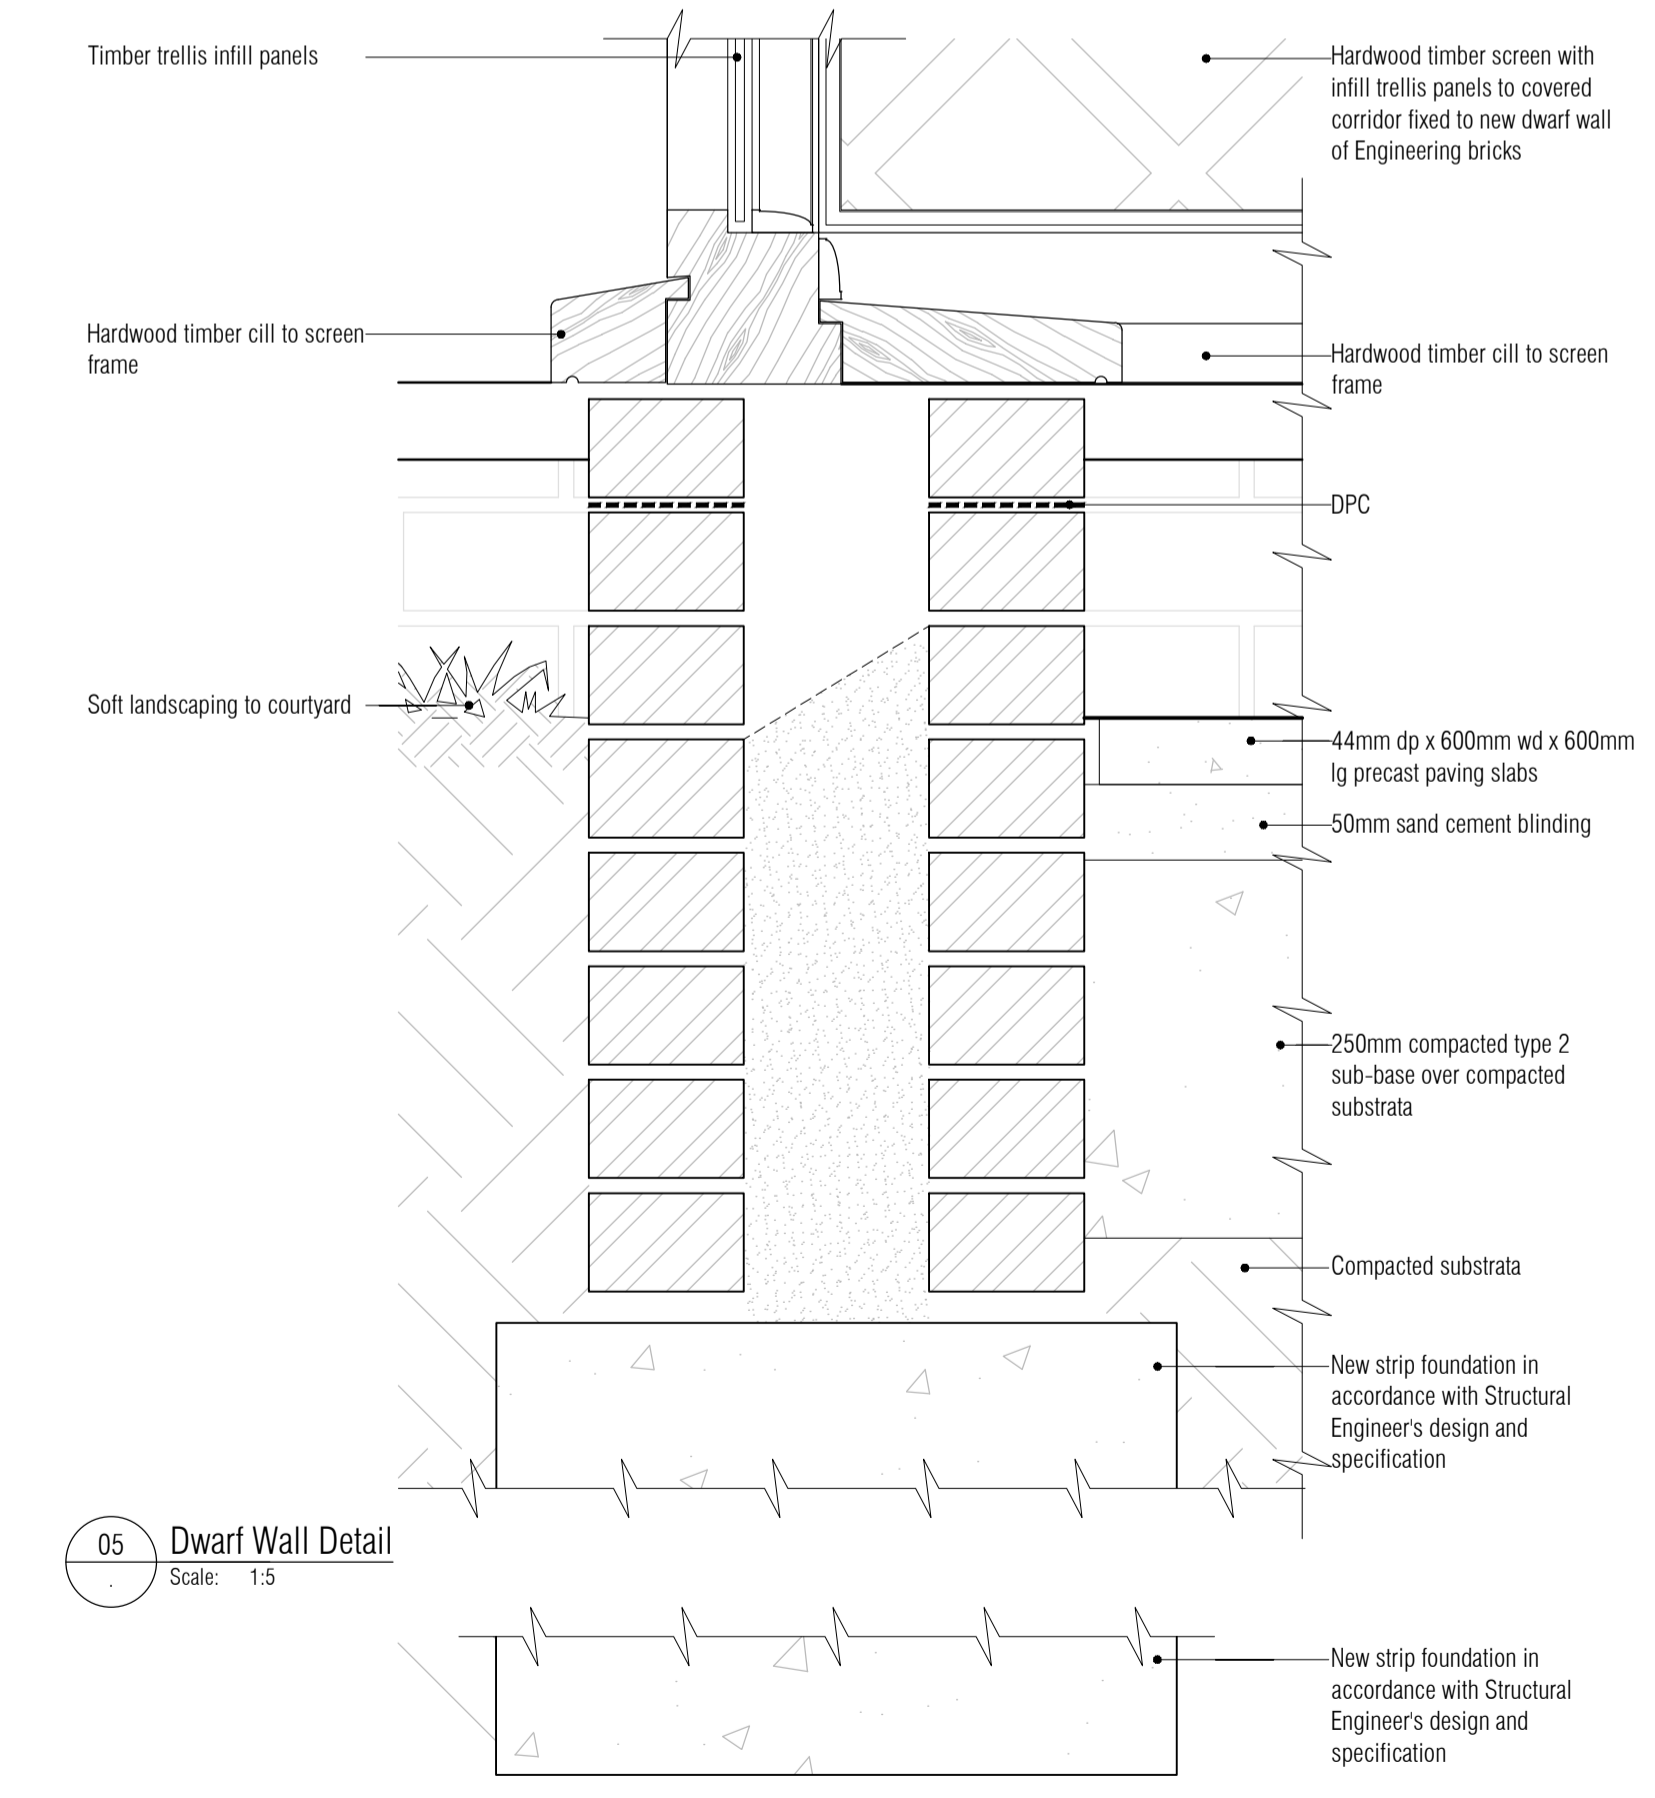

05 Dwarf Wall Detail
Scale: 1:5

06 Foundation Formation Level Detail
Scale: 1:5

NOTES: Do not scale this drawing. All dimensions to be checked on site prior to commencement or manufacture.
Key Plan (nts)

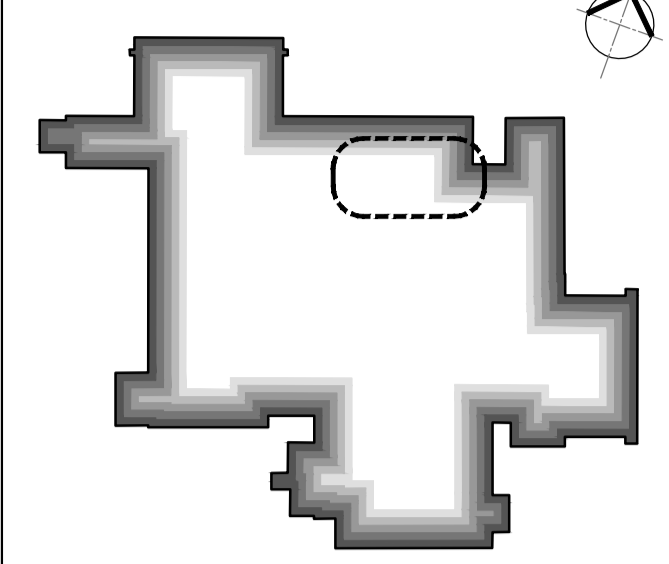

**STAGE - F
DESIGN ISSUE**

All details referenced in call outs supercede general arrangement or larger depictions.

Rev	Date	By	Chk	Comment
P2	01.06.12	RKC	JAS	Glazing changed to trellis. Roof revd.
P1	28.05.12	RKC	JAS	Issued for Stage E

BRINGING IDEAS TO LIFE

FRANKHAM

Frankham Consultancy Group Limited
21 Perrymount Road
Haywards Heath RH16 3TP
t 01444 444900 f 01444 455642
enquire@frankham.com
www.frankham.com

Client

Contract N°: MC0269

Project Title

Eastbourne & Worthing
Crematoria
Refurbishments and Alterations

Drawing Title

Eastbourne Crematorium
Timber Trellis Covered Walkway
Elevations and Details

Drawn by: RKC	Scale: 1:20@A1	Date: 28.05.12
Designed by: FCG	Checked by: JAS	Approved by: AC

File Ref.: X:\FRANKHAM\2\58121260\05\521260\ARCH\456-459\521260-05\FINAL.DWG	20.06.11.12.20.29
Drawing No: 521260-A-430-E	Rev: P2

NB: All information based on supplied third party survey information.
All discrepancies to be reported to FCG immediately upon discovery.