


NOTES: Do not scale this drawing. All dimensions to be checked on site prior to commencement or manufacture.
Key Plan (nts)

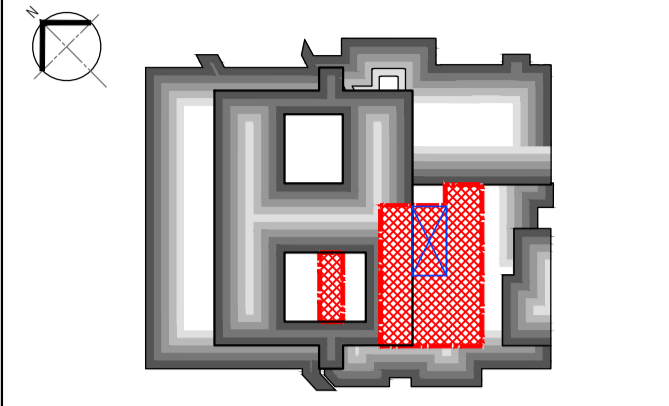

PRELIMINARY
ISSUE

All details referenced in call outs supersede general arrangement or larger descriptions.

Rev	Date	By	CHK	Comment

P1	03.10.13	RKC	AGC	Preliminary Issue for Information
----	----------	-----	-----	-----------------------------------

--	--	--	--	--

BRINGING IDEAS TO LIFE



FRANKHAM

Frankham Consultancy Group Limited
21 Perrymount Road
Haywards Heath RH16 3TP
t 01444 444900 f 01444 455642
enquire@frankham.com
www.frankham.com

Client
St George's Healthcare
NHS Trust

Project Title
General Intensive Care Unit Extension
St. James Wing
St. Georges Hospital
London

Drawing Title
St. James Wing
Existing Site
Plan

Drawn by: RKC	Scale: 1:500@A1	Date: 03.10.13
Designed by: FCG	Checked by: MDK	Approved by: AGC

File Ref.: X:\FRANKHAM\2-20812111\02\ARCH\000 SITE - 521717-A-001.dwg 20.06.12:13:24:55

Drawing No. 521717-A-001	Rev. P1
------------------------------------	-------------------

NB: All information based on supplied third party survey information.
All discrepancies to be reported to FCG immediately upon discovery.