




NB: All levels are approximate and are subject to further site investigation prior to construction. All discrepancies to be reported to FCG immediately

NB: All information based on supplied third party survey information. All discrepancies to be reported to FCG immediately upon discovery.

All Mechanical & Electrical and Structural information shown indicative only. Please refer to Mechanical & Electrical and Structural documentation.

NOTES: Do not scale this drawing. All dimensions to be checked on site prior to commencement or manufacture. Key Plan (nts)

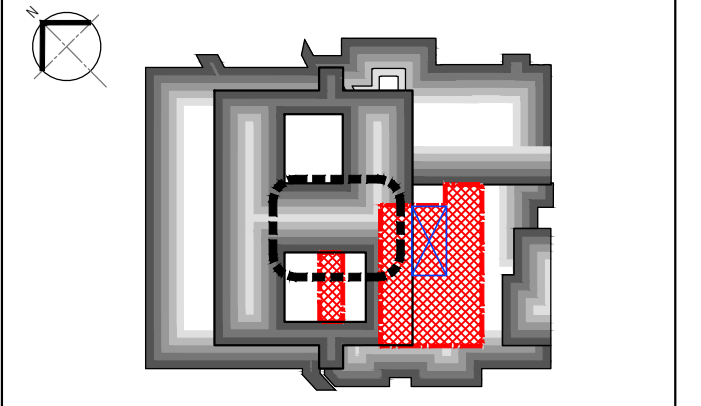

Typical General Arrangement DWG N° Key	Level N°
Stage: 1-Existing, 2-Demolition	Sheet series N°:
3-Proposals	0= Extents
Job N°: 621717-A-191-0	1-5= Zones
Discipline: Dwg Series	Dwg Series

**PRELIMINARY ISSUE**

All details referenced in call outs supersede general arrangement or larger depictions.

Rev	Date	By	Chk	Comment
P3	12.06.20	RKC	ADM	General Furniture assessment
P2	02.01.14	CMH	MDK	RDS/Plan coordination. Re-issued for comment
P1	04.12.13	CMH	MDK	Preliminary issue for Comment

BRINGING IDEAS TO LIFE



**FRANKHAM**

Frankham Consultancy Group Limited  
 21 Plympton Road  
 Heywards Heath, RH11 6 3TP  
 t 01444 444900 f 01444 455642  
 enquiry@frankham.com  
 www.frankham.com

Client  
**St George's Healthcare NHS Trust**

Project Title  
 General Intensive Care Unit Extension  
 St. James Wing  
 St. Georges Hospital  
 London

Drawing Title  
 Proposed  
 First Floor  
 Fitted Furniture & Equipment Plan  
 North West Quadrant

Drawn by: RKC	Scale: 1:50@A1	Date: 28.11.13
Designed by: FCG	Checked by: MDK	Approved by: AGC

File Ref.: X:\FRANKHAM\2008\1111\02\04\04\100-04-13\1111-A-191-000-000.dwg 20.06.12:16:05:12  
 Drawing No: 521717-A-191-1 Rev: P3