



NB: All levels are approximate and are subject to further site investigation prior to construction. All discrepancies to be reported to FCG immediately

NOTES: Do not scale this drawing. All dimensions to be checked on site prior to commencement or manufacture. Key Plan (nts)

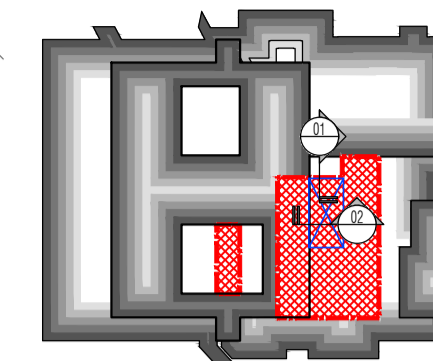


NB: These and all details that indicate an interface to or with any and all existing structure and/or fabric are subject to change pending further on-site investigation and exploration and/or breaking out on-site at commencement of works on site. FCG repudiate any liability as a result of works commenced or completed prior to said investigations without prior agreement.

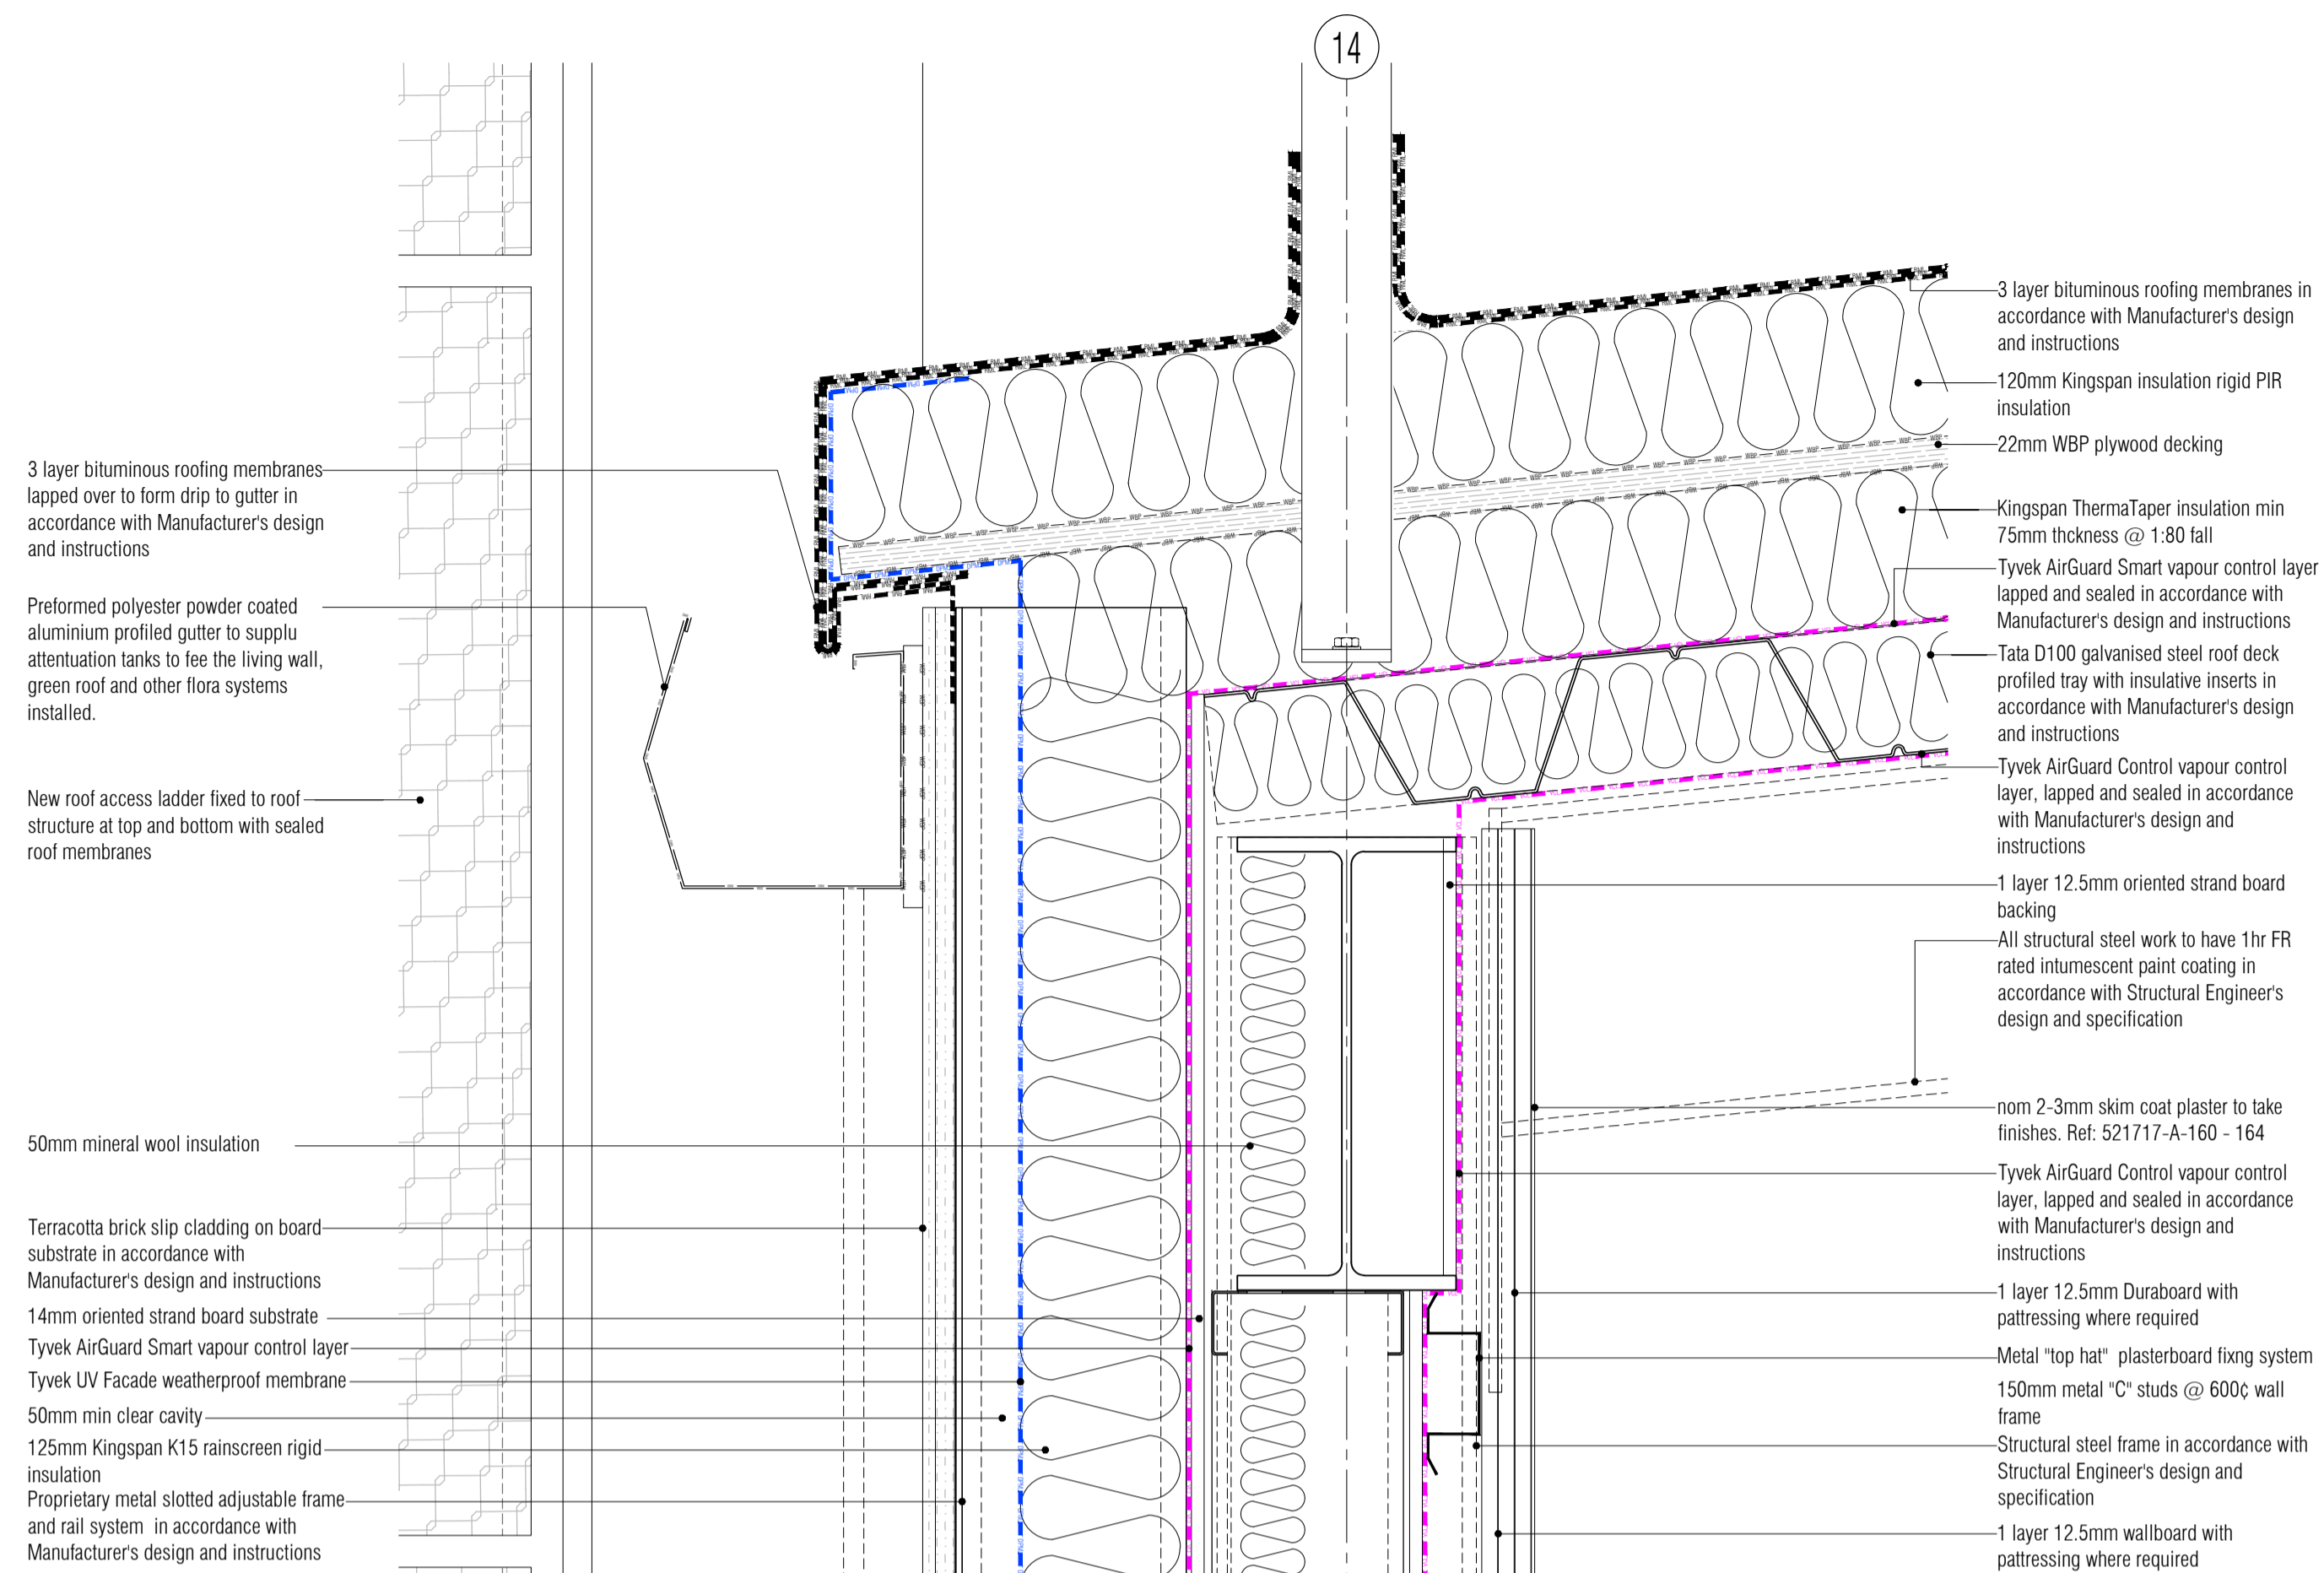

01 Eaves Gutter / Roof / Wall Interface Detail


Scale: 1:5

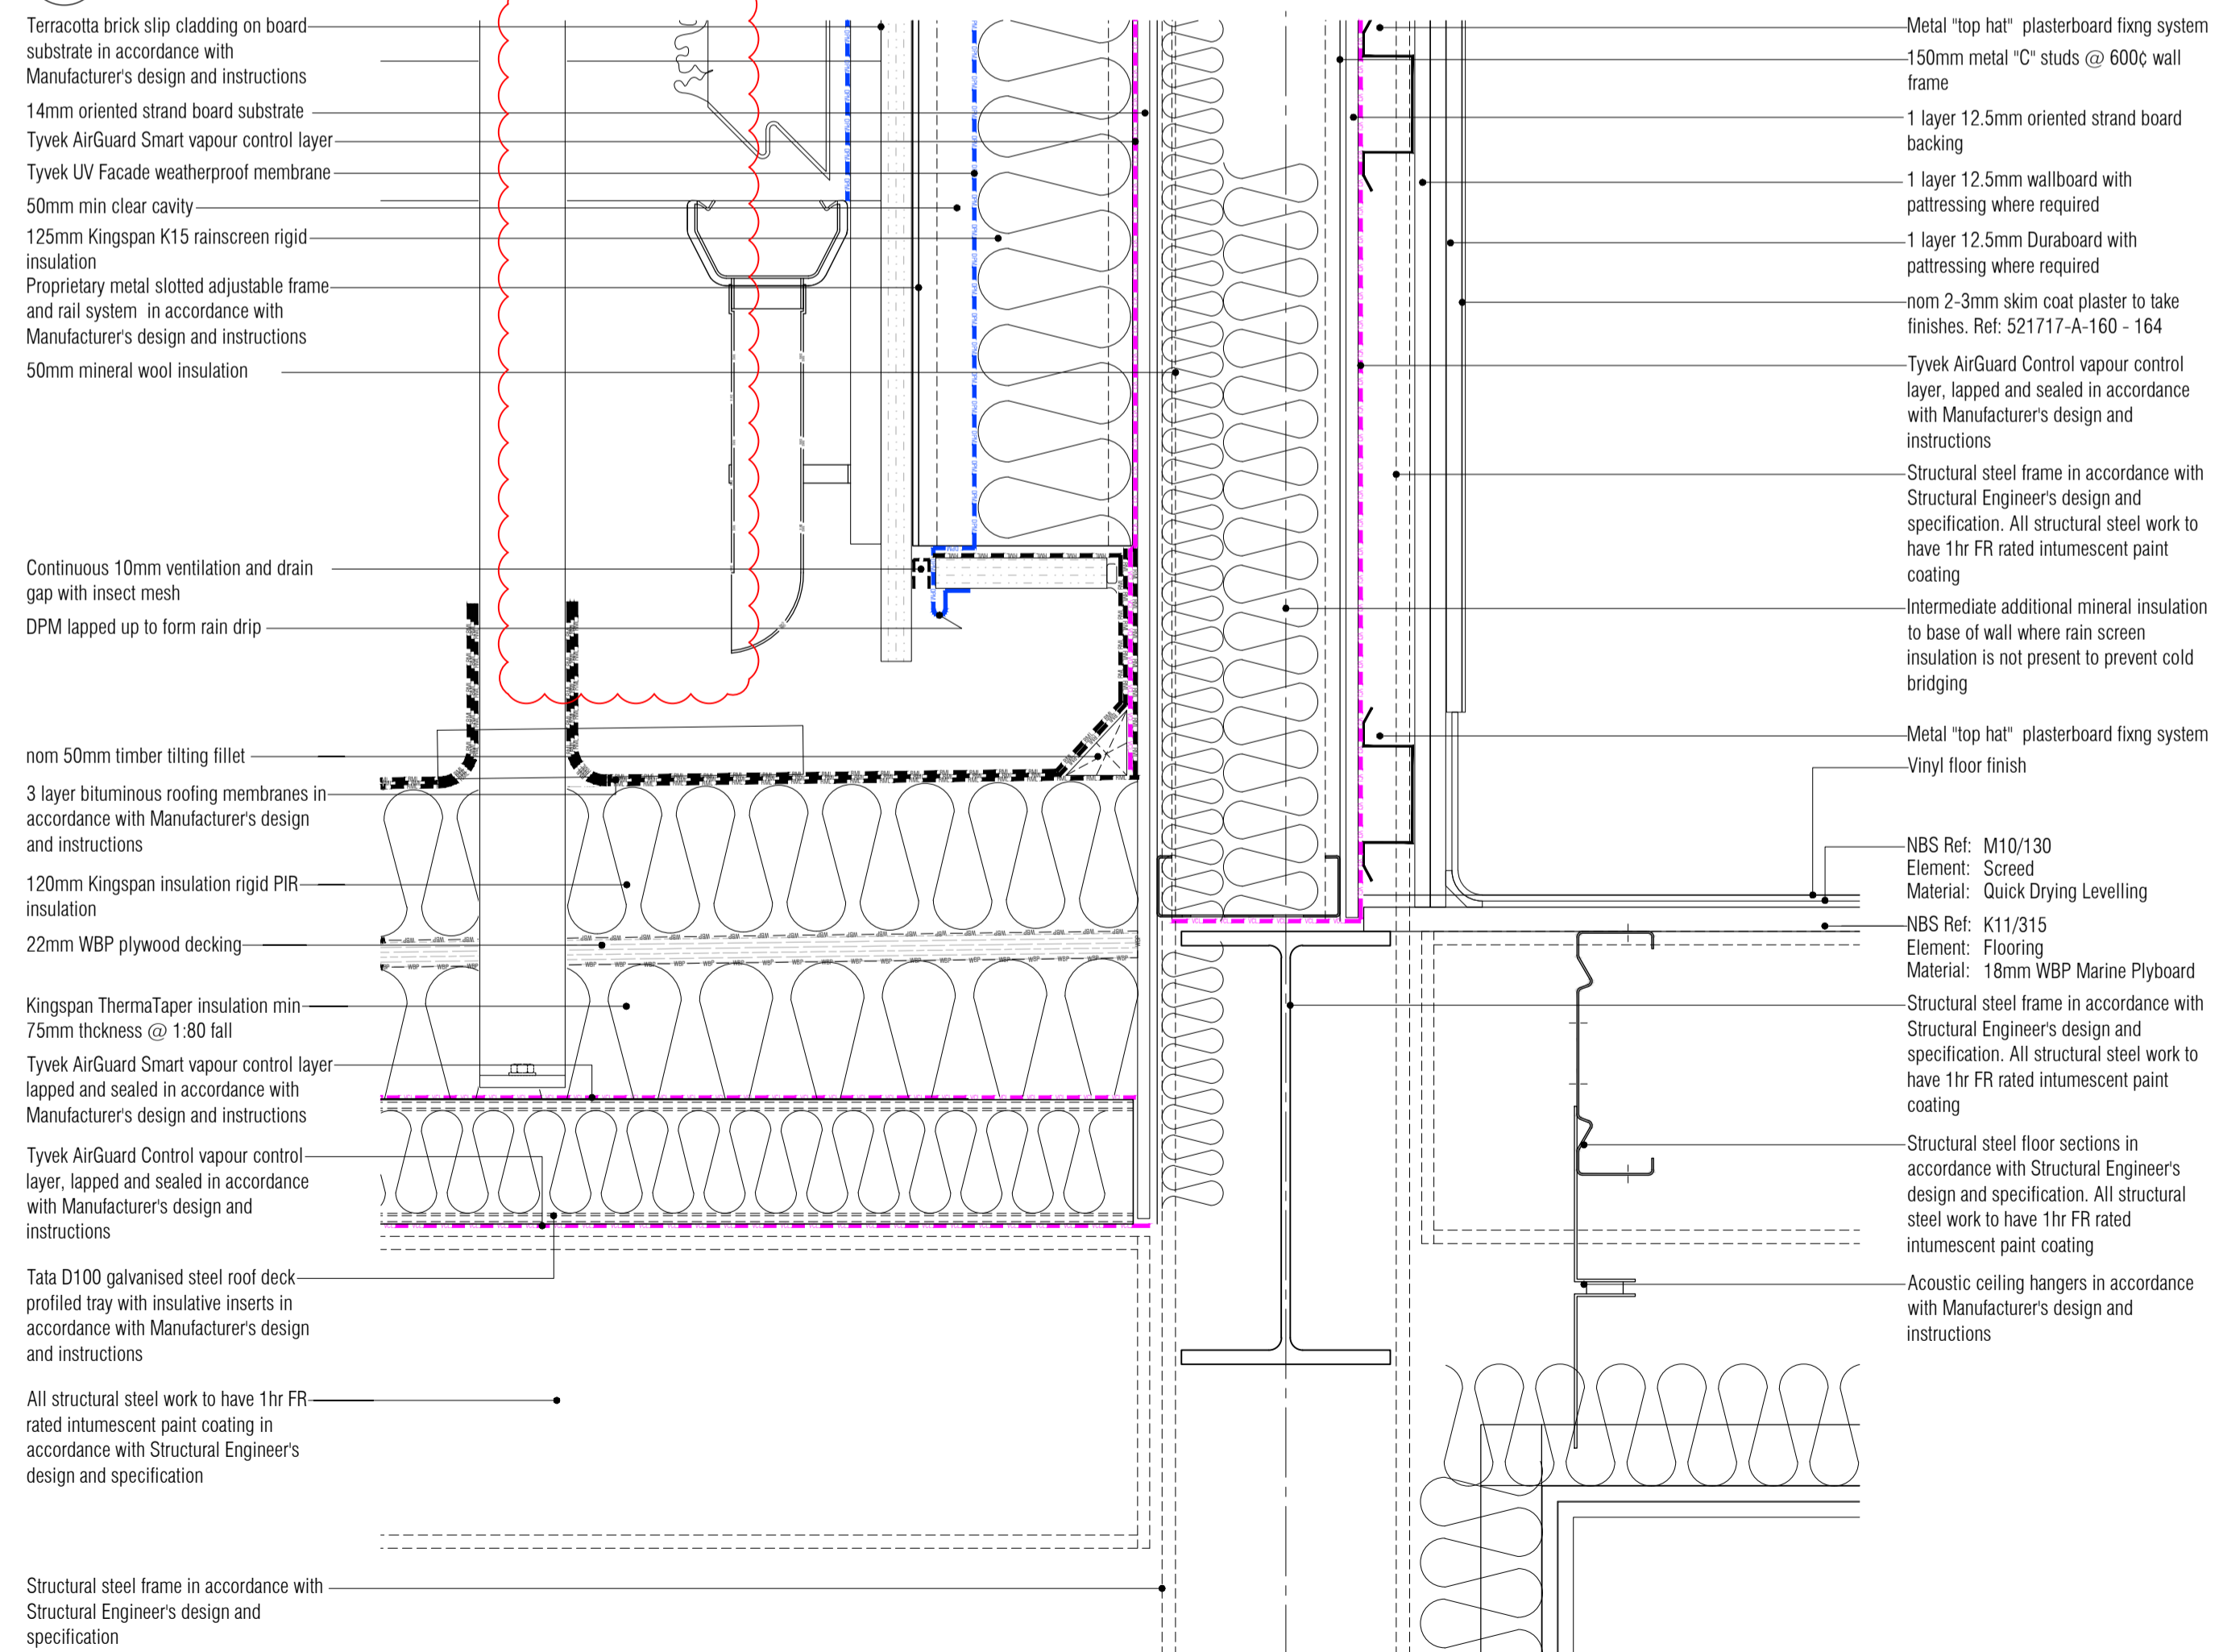

02 Wall / Flat Roof Interface Detail


Scale: 1:5

NB: All information based on supplied third party survey information. All discrepancies to be reported to FCG immediately upon discovery.

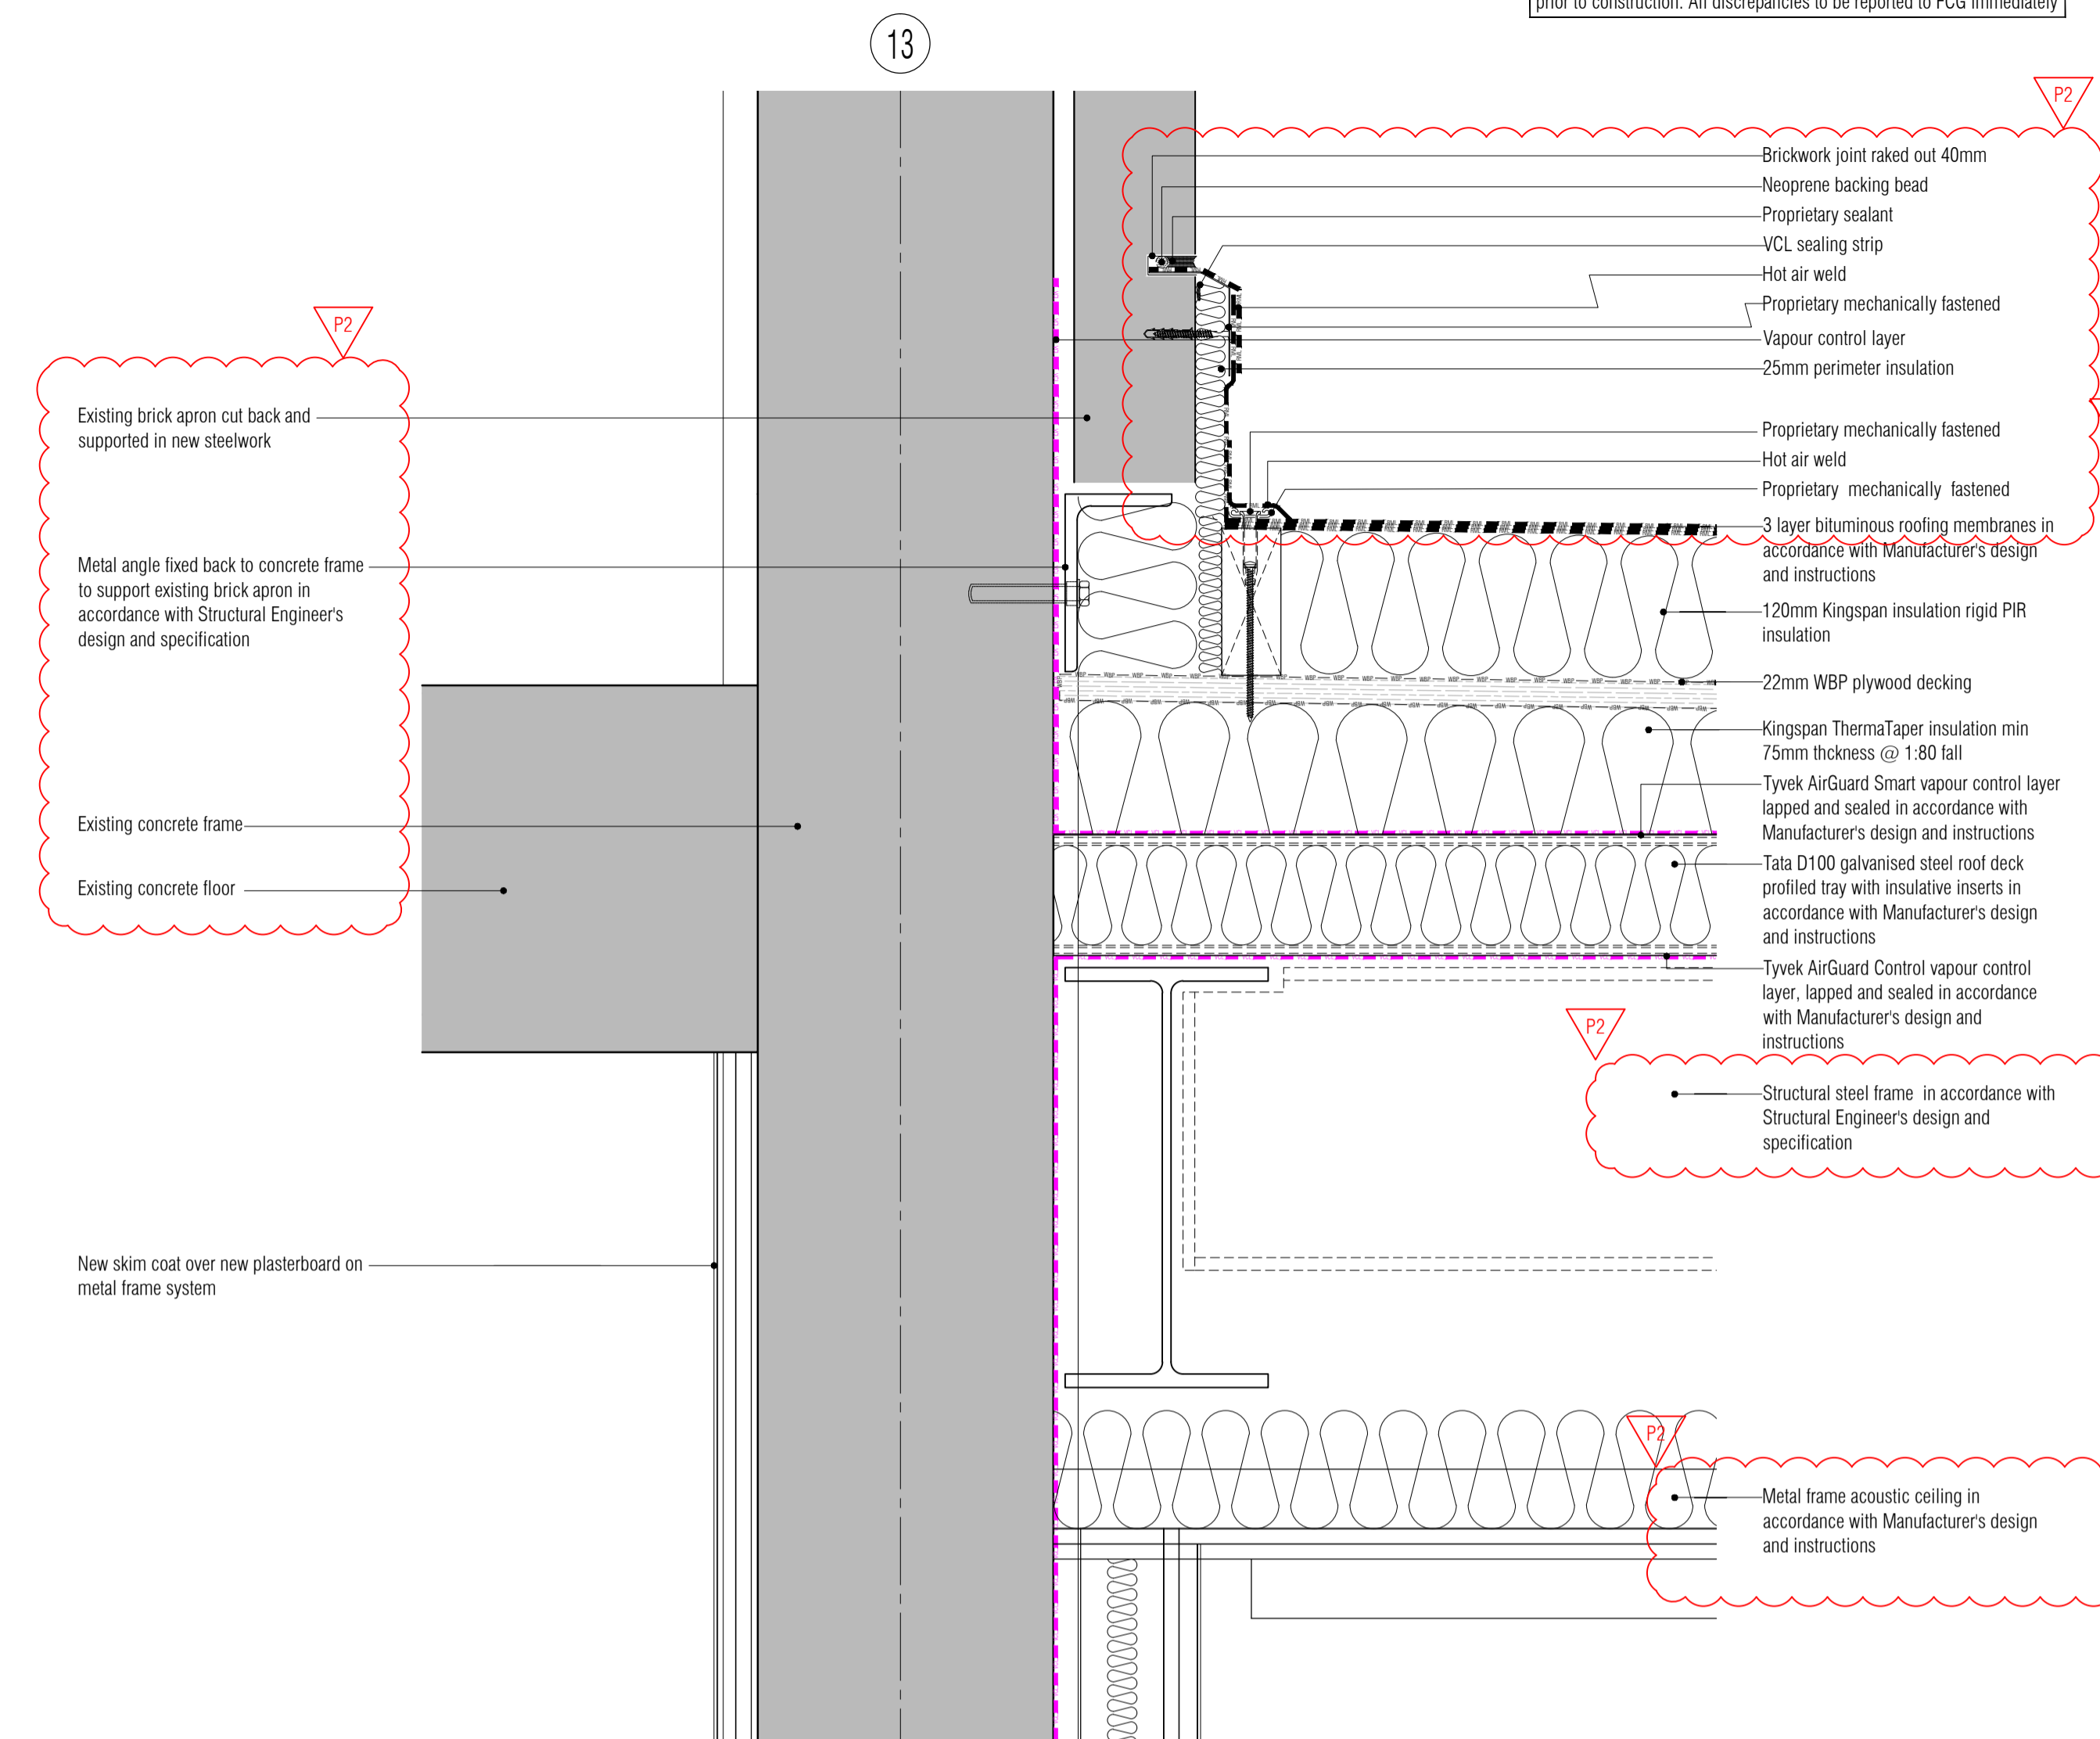

03 Wall / Existing Wall Interface Detail

Scale: 1:5

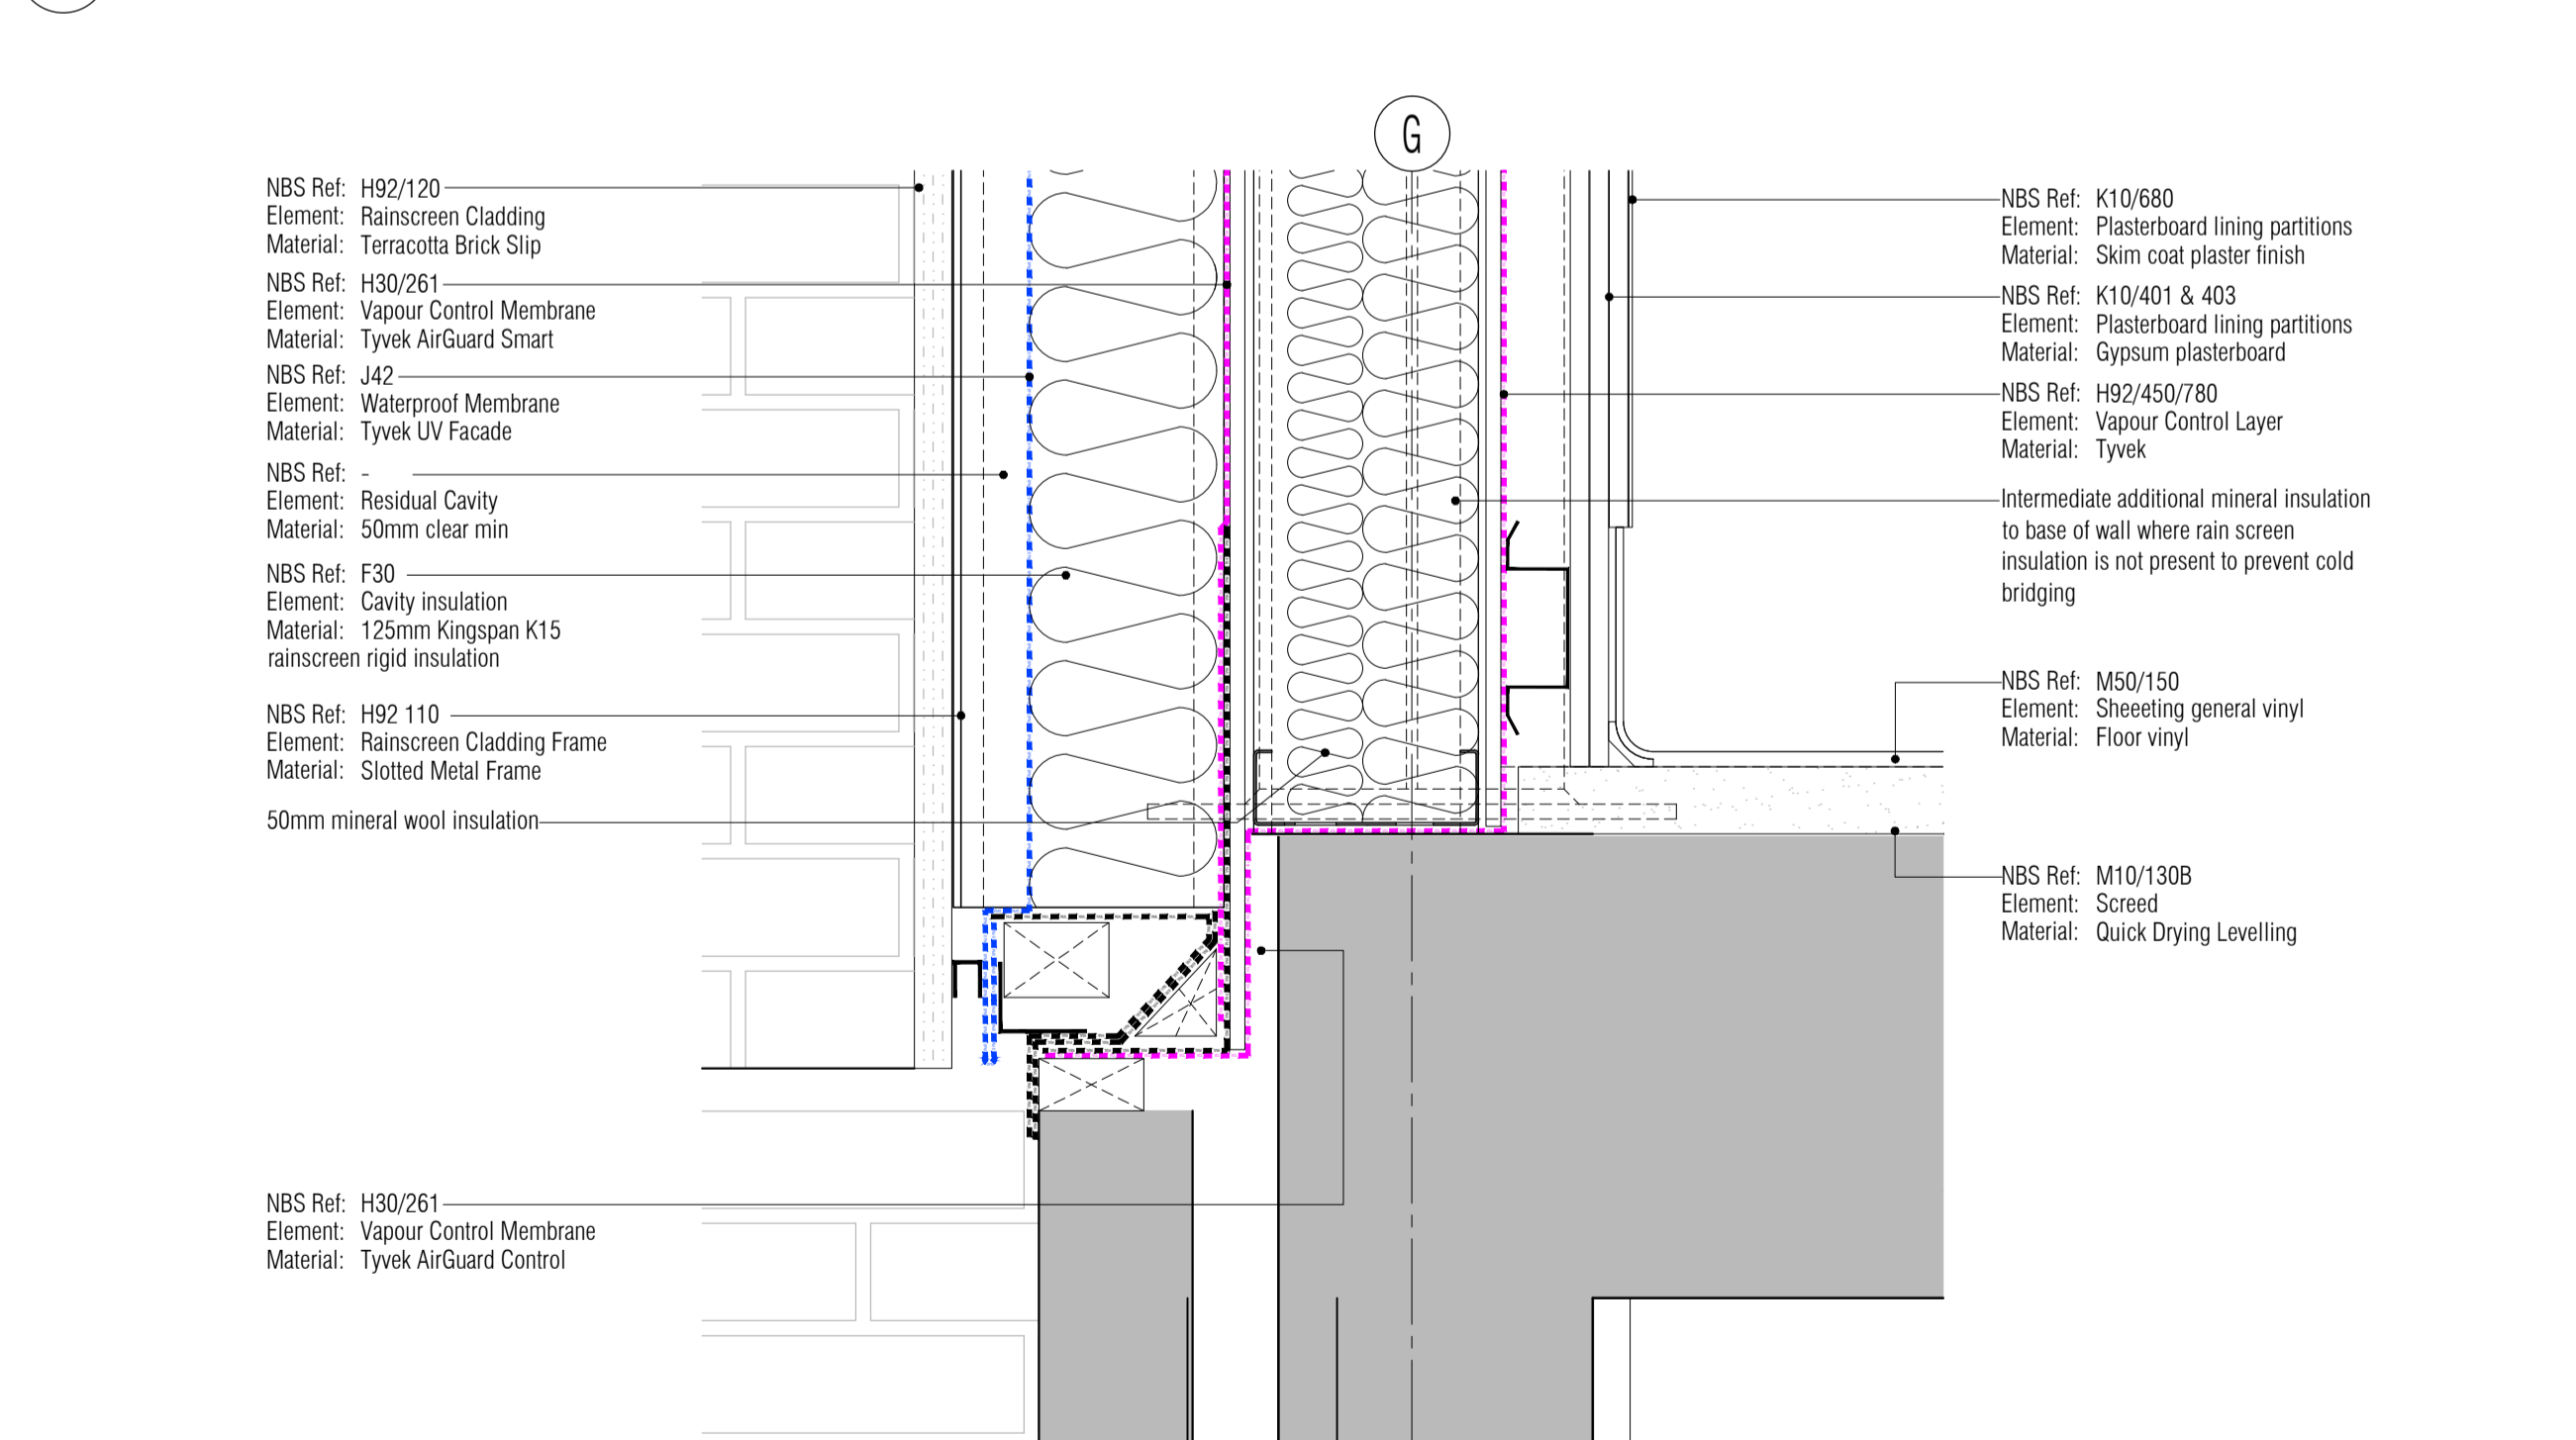

04 Wall / Existing Wall Roof Membrane Lap Interface Detail

Scale: 1:5

All Mechanical & Electrical and Structural information shown indicative only. Please refer to Mechanical & Electrical and Structural documentation.

PRELIMINARY ISSUE

All details referenced in call outs supersede general arrangement or larger depictions.

Rev	Date	By	CHK	Comment
P1	22.11.13	RKC	AGC	Preliminary Issue for Information
P2	04.11.14	RKC	AGC	Gen revs

**BRINGING IDEAS TO LIFE**

**FRANKHAM**

Frankham Consultancy Group Limited  
 21 Perrywood Road  
 Haywardes Heath RH16 3TP  
 t 01444 444900 f 01444 455642  
 enquiry@frankham.com  
 www.frankham.com

Client  
**St George's Healthcare NHS Trust**

Project Title  
 General Intensive Care Unit Extension  
 St. James Wing  
 St. Georges Hospital  
 London

Drawing Title  
 Proposed  
 External Cladding  
 Strip Wall  
 Sections 02 & 03

Drawn by: RKC	Scale: 1:10@A1	Date: 03.10.13
Designed by: FCG	Checked by: MDK	Approved by: AGC

File Ref.: X:\FRANKHAM\2-2012\111-02\ARCH\030-021  
 20.06.15.15:10:52

Drawing No. 521717-A-506	Rev. P2
-----------------------------	------------