




01 Roof Parapet Drop Detail
417 Scale:1:5

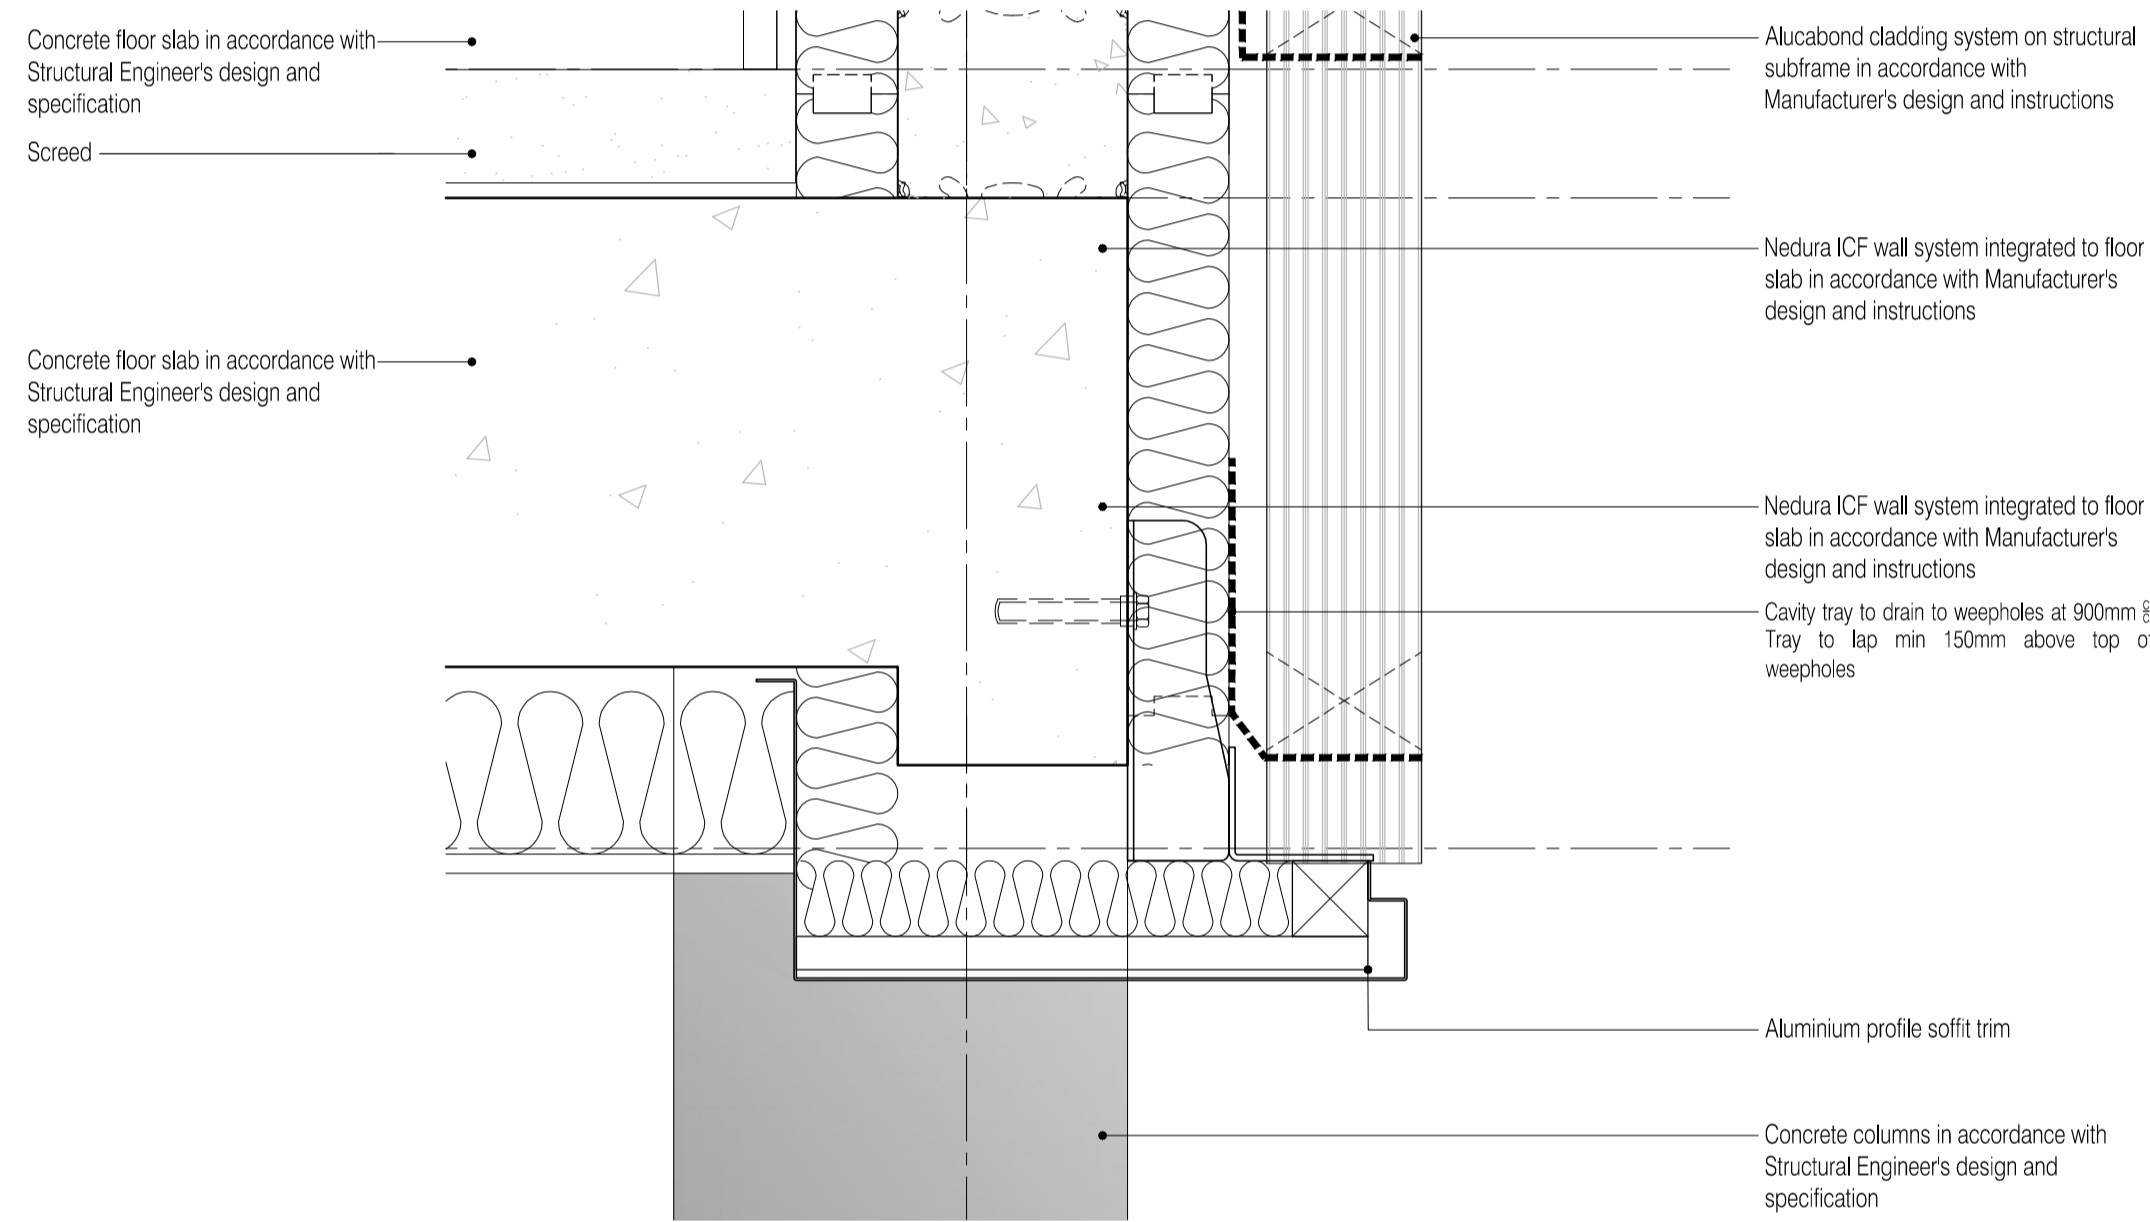


02 Roof Parapet Drop Detail
417 Scale:1:5

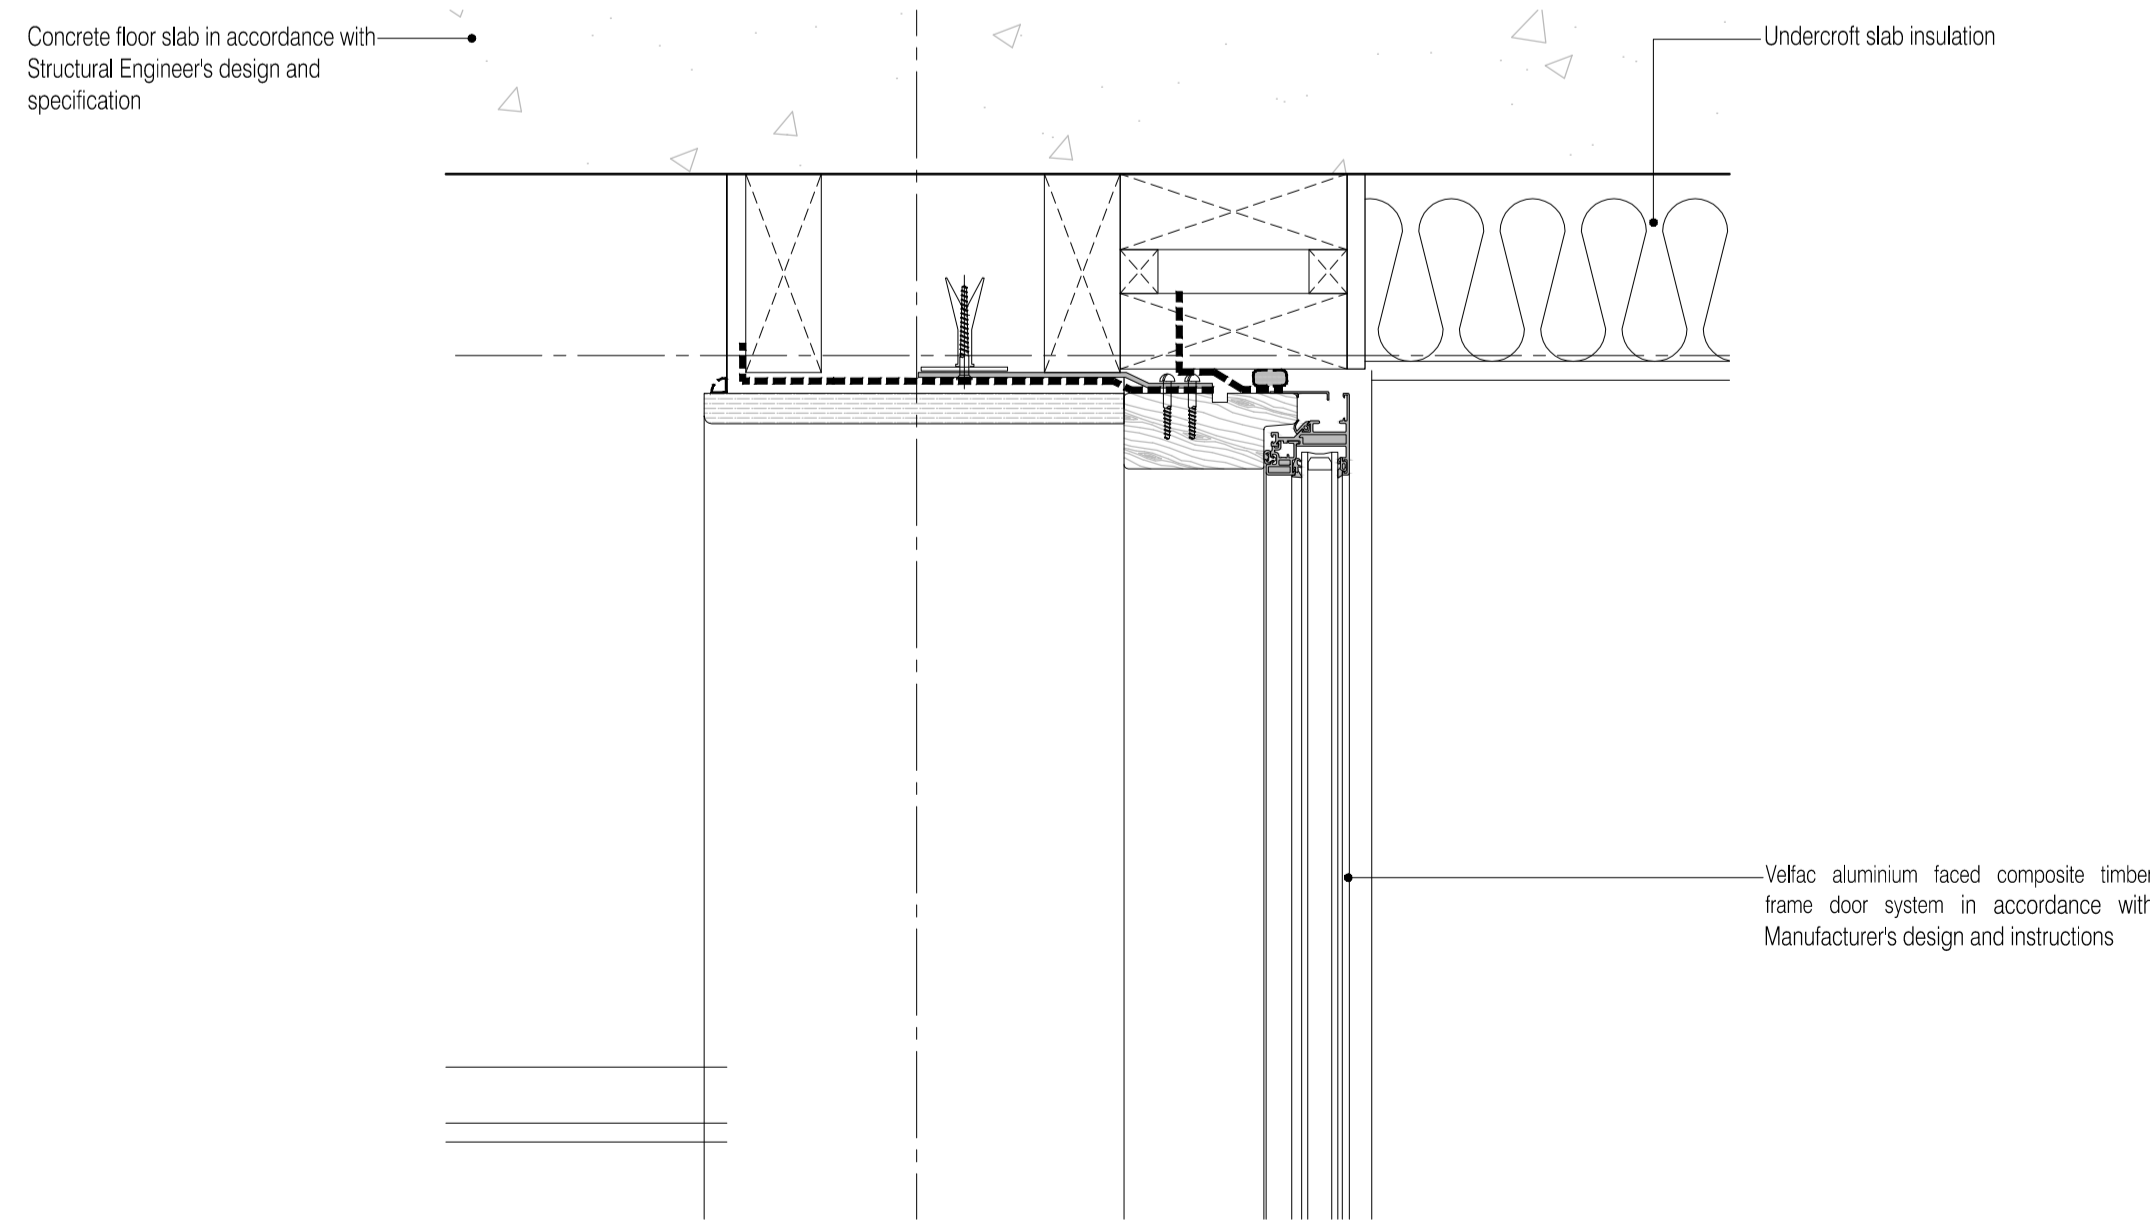


03 Roof Parapet Drop Detail
417 Scale:1:5

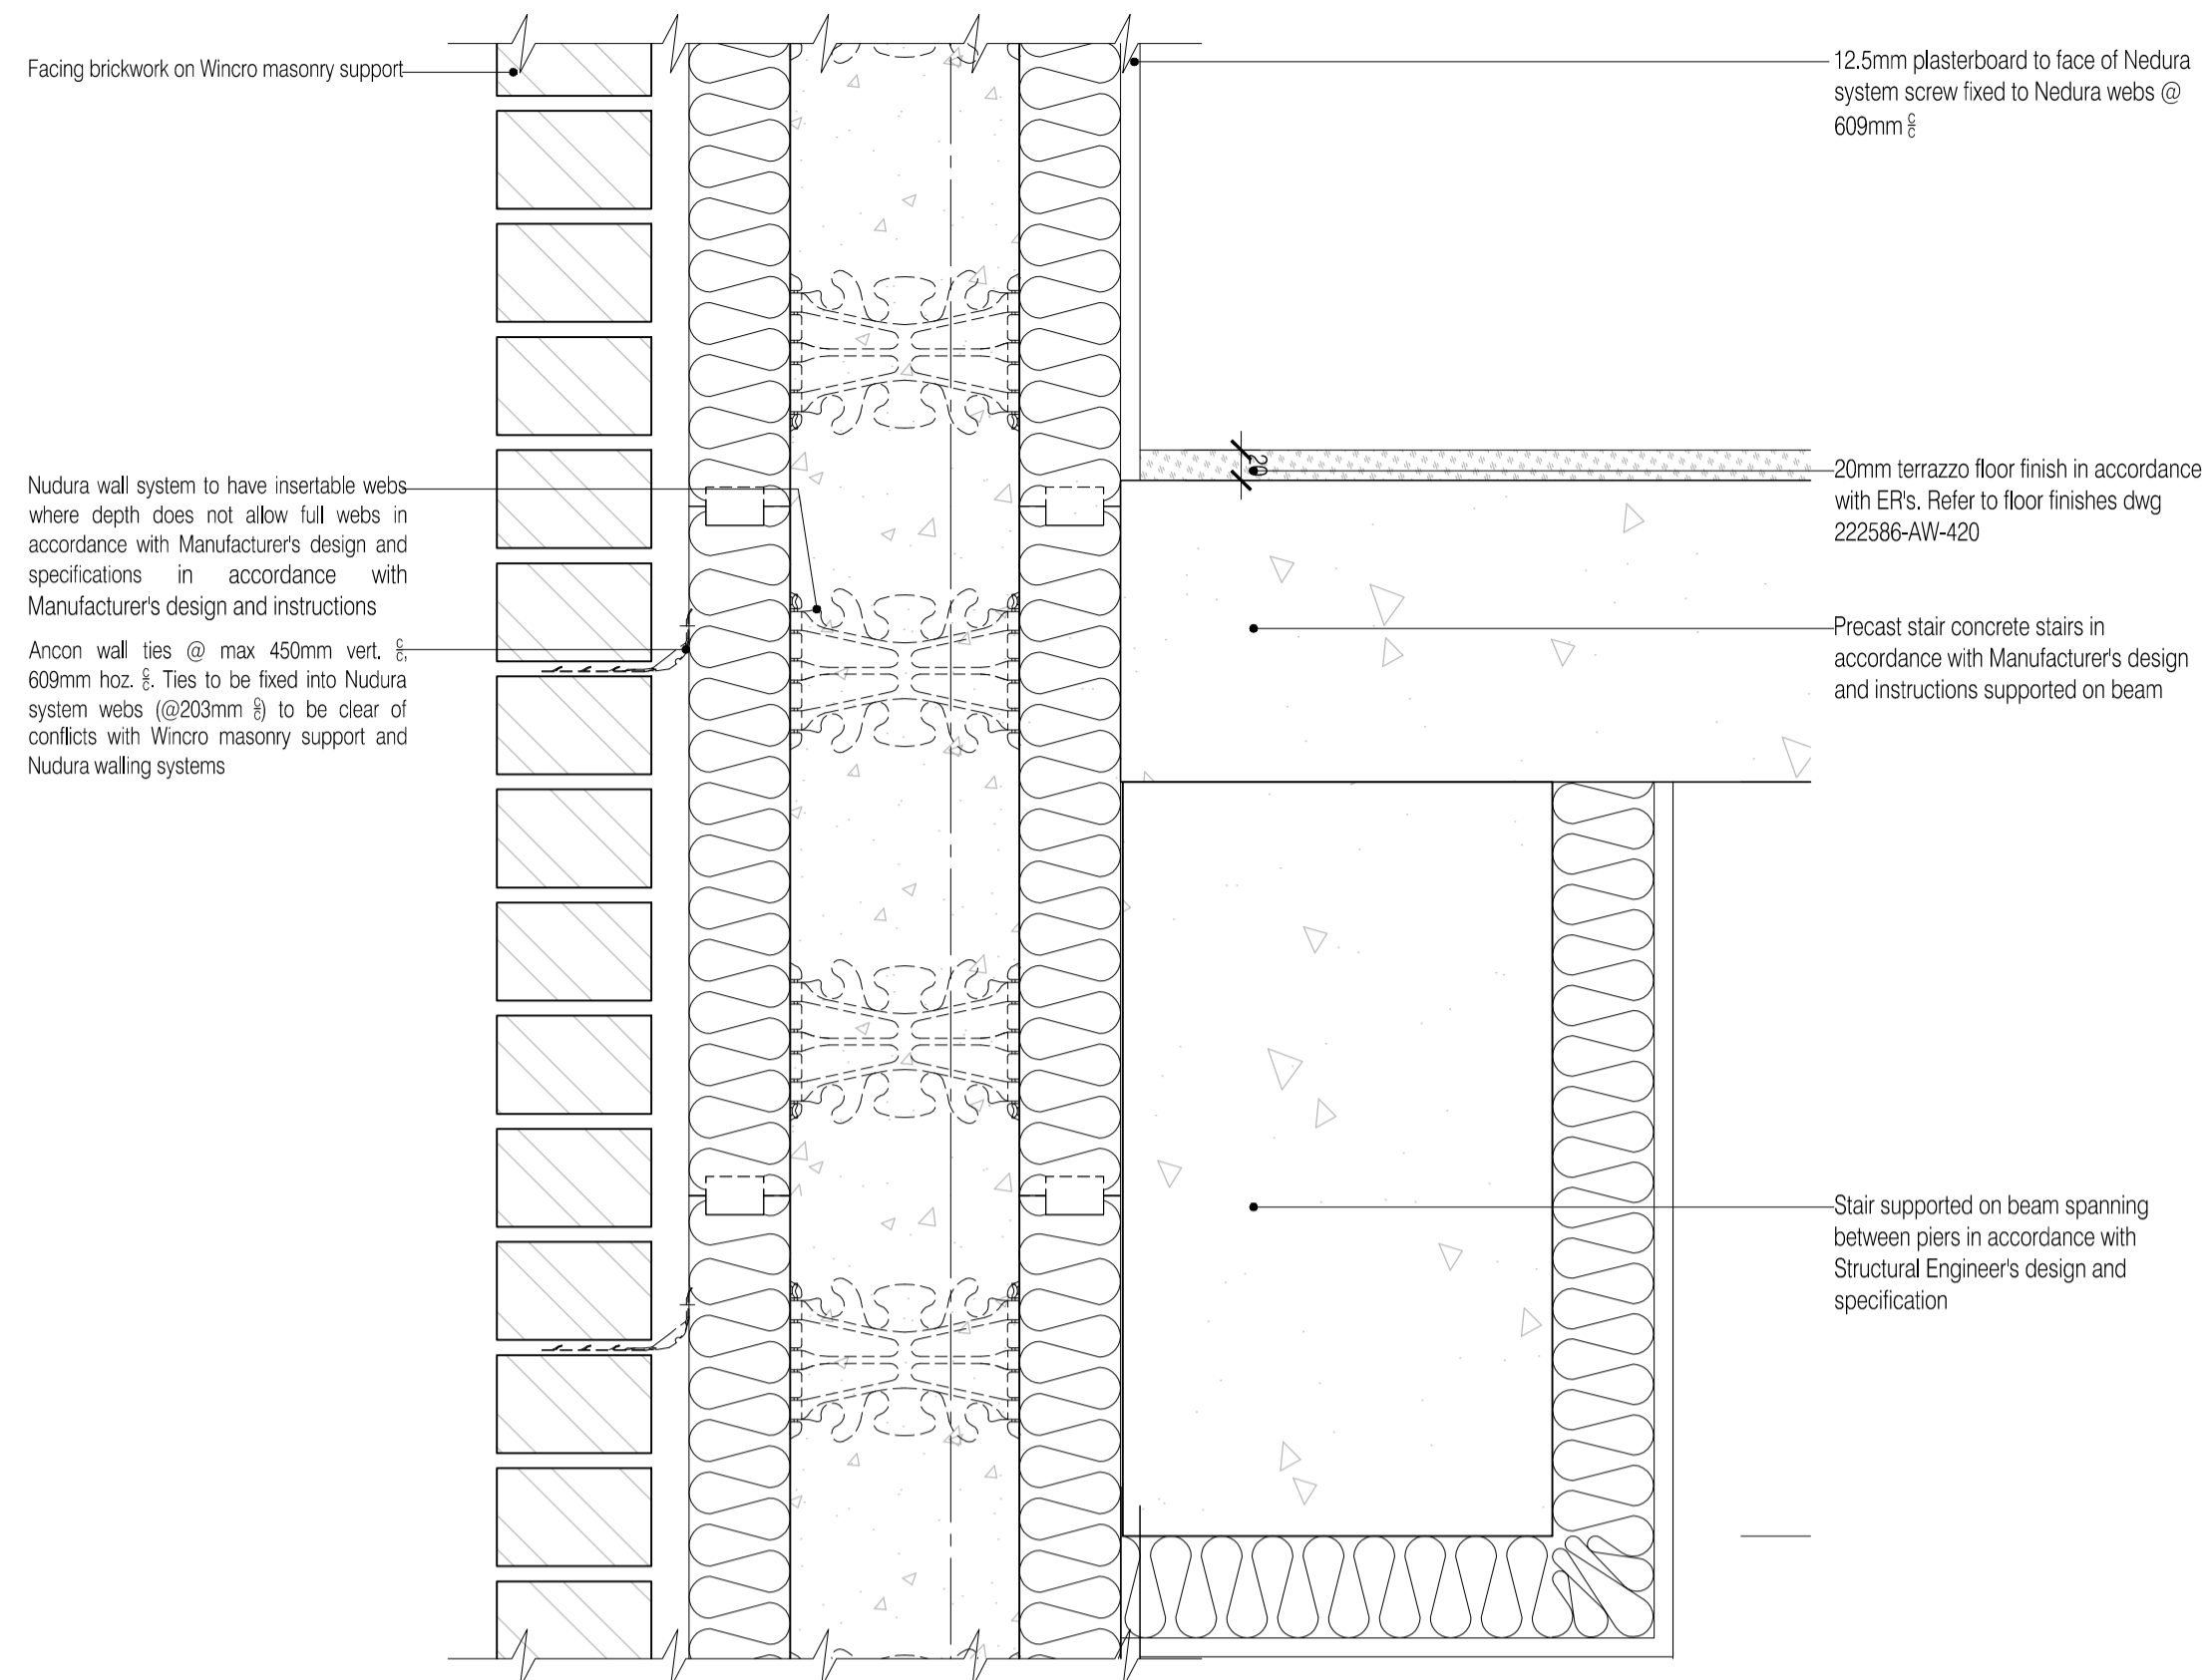

04 Stair Landing Wall Abutment Detail
417 Scale:1:5

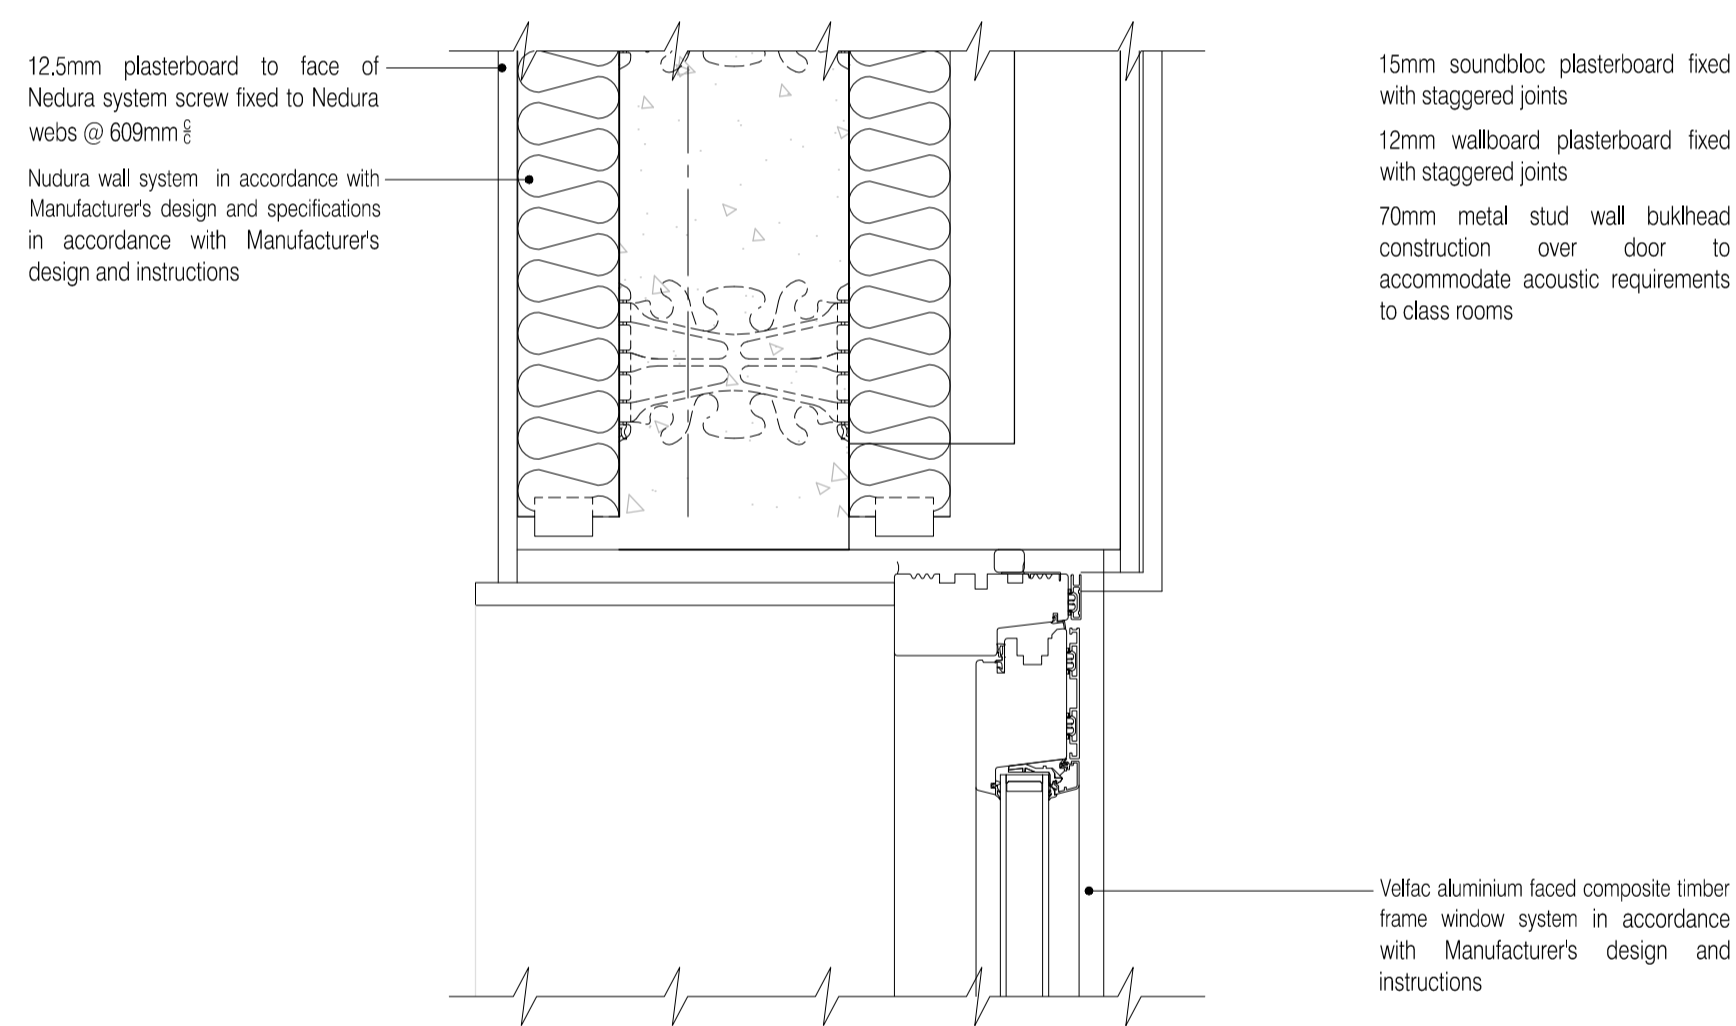


05 Abutment Corridor Door Head Detail
417 Scale:1:5

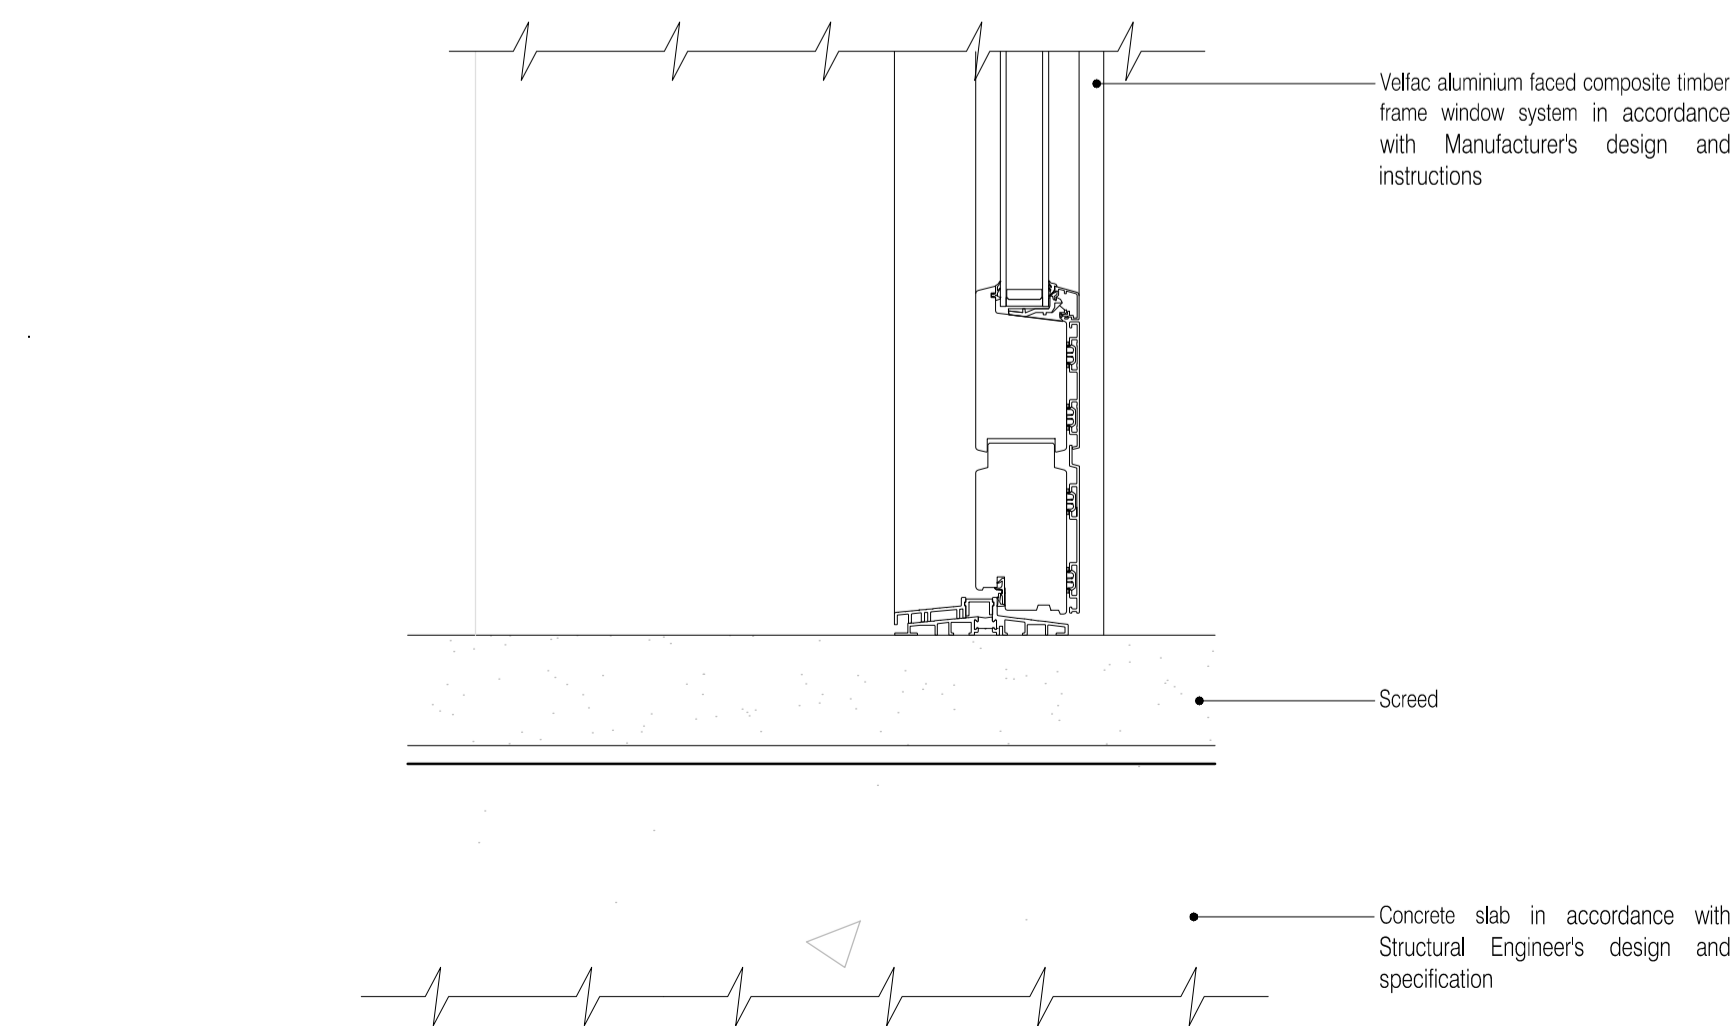

06 Abutment Corridor Door Cill Detail
417 Scale:1:5

NOTES: Do not scale this drawing. All dimensions to be checked on site prior to commencement or manufacture.

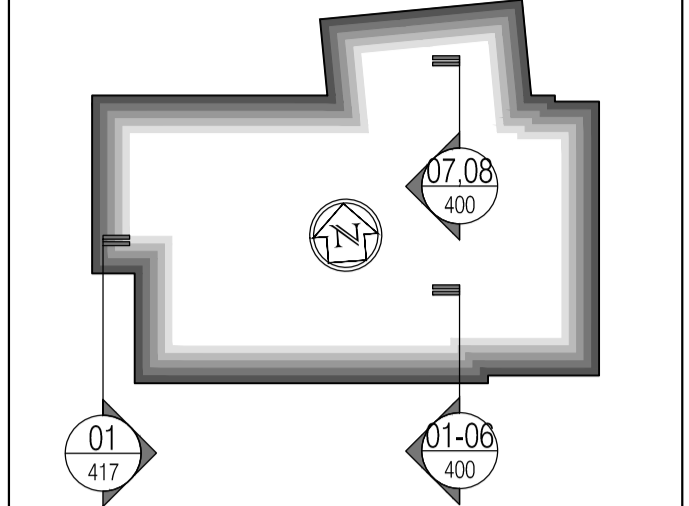

ISSUED FOR CONSTRUCTION

Rev	Date	By	Clk	Comment
C	11.10.10	RKC	CJ	Apollo Issue - Final Coordination by Apollo
B	06.09.10	RKC	CJ	General revisions
A	17.08.10	RKC	CJ	General revisions

BRINGING IDEAS TO LIFE

FRANKHAM

Frankham Consultancy Group Limited
21 Perrymount Road
Haywards Heath RH16 3TP
t 01444 444900 f 01444 455642
enquire@frankham.com
www.frankham.com

Client		
Project Title	Woodside Inclusive Learning Campus	
Drawing Title	Sectional Details Block W	
Drawn by:	Scale:	Date:
RKC	1:5@A1	07.07.10
Designed by:	Checked by:	Approved by:
FCG	CJ	AC

File Ref.: 020602026-402586-AW-401-402-403-999-1000

Drawn by:	Scale:	Date:
RKC	1:5@A1	07.07.10
Designed by:	Checked by:	Approved by:
FCG	CJ	AC

File Ref.: 020602026-402586-AW-401-402-403-999-1000

Drawing No.	Rev.
222586-AW-402	C