



NOTES: Do not scale this drawing. All dimensions to be checked on site prior to commencement or manufacture.

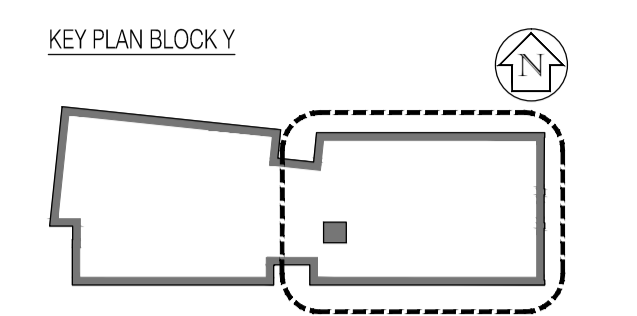

Suspended Ceiling Types Key  
NOTE: Where nothing shown assume painted concrete soffit M60/150A.

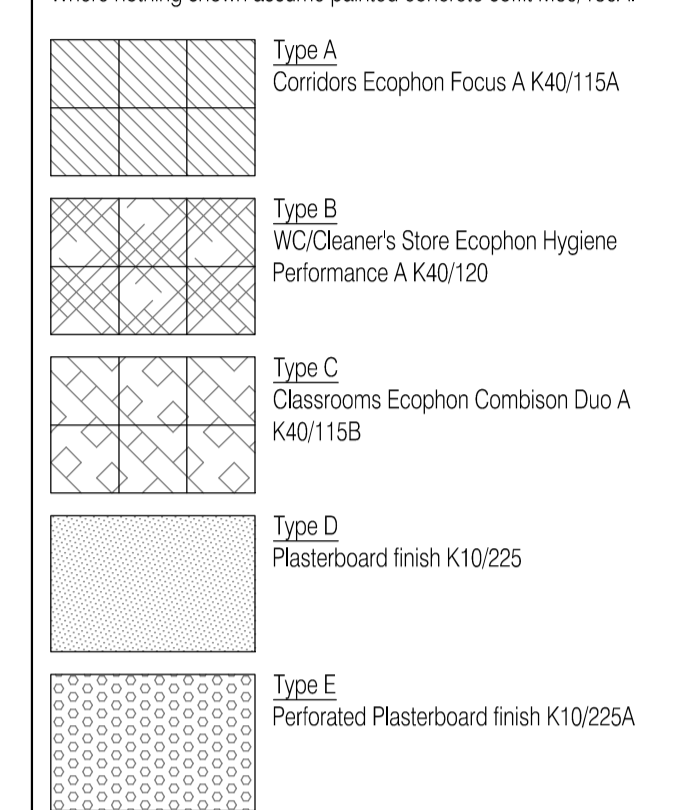

Fire Compartment Key  
- - - Denotes 60 minute fire rating partition  
- - - Denotes 30 minute fire rating partition

ISSUED FOR CONSTRUCTION

Rev	Date	By	Chk	Comment
B	10.12.09	RKC	CJ	Gen rev'd
A	02.10.09	AI	-	Construction Issue

BRINGING IDEAS TO LIFE

**FRANKHAM**

Frankham Consultancy Group Limited  
21 Perryman Road  
Haywards Heath RH16 3TP  
t 01444 444900 f 01444 455642  
enquire@frankham.com  
www.frankham.com

Client:

Project Title: Woodside Inclusive Learning Campus

Drawing Title: Ground Floor Reflected Ceiling and Fire Compartmentation Plan Block Y Sheet 2 of 2

Drawn by: RKC	Scale: 1:50@A1	Date: Oct 09
Designed by: FCG	Checked by: CJ	Approved by: AC
File Ref.: 222586-AY-115-2	Drawing No. 222586-AY-115-2	Rev. B

