


Section A - A  
Scale: 1:50

NOTES: Do not scale this drawing. All dimensions to be checked on site prior to commencement or manufacture.

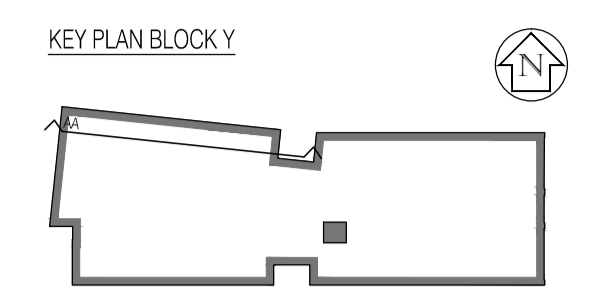

ISSUED FOR CONSTRUCTION

Rev	Date	By	Clk	Comment
A	16.12.09	RKC	-	Gen revs

BRINGING IDEAS TO LIFE

**FRANKHAM**

Frankham Consultancy Group Limited  
21 Perryman Road  
Haywards Heath RH16 3TP  
t 01444 444900 f 01444 455642  
enquire@frankham.com  
www.frankham.com

Client

Project Title

Woodside  
Inclusive Learning Campus

Drawing Title

Section A - A  
Block Y  
(Sheet 1 of 2)

Drawn by: RKC	Scale: 1:50@A1	Date: 02.11.09
Designed by: FCG	Checked by: CJ	Approved by: AC

File Ref.: 022586-AY-210-1	Drawing No. 222586-AY-210-1	Rev. A
-------------------------------	--------------------------------	-----------