



NOTES: Do not scale this drawing. All dimensions to be checked on site prior to commencement or manufacture.

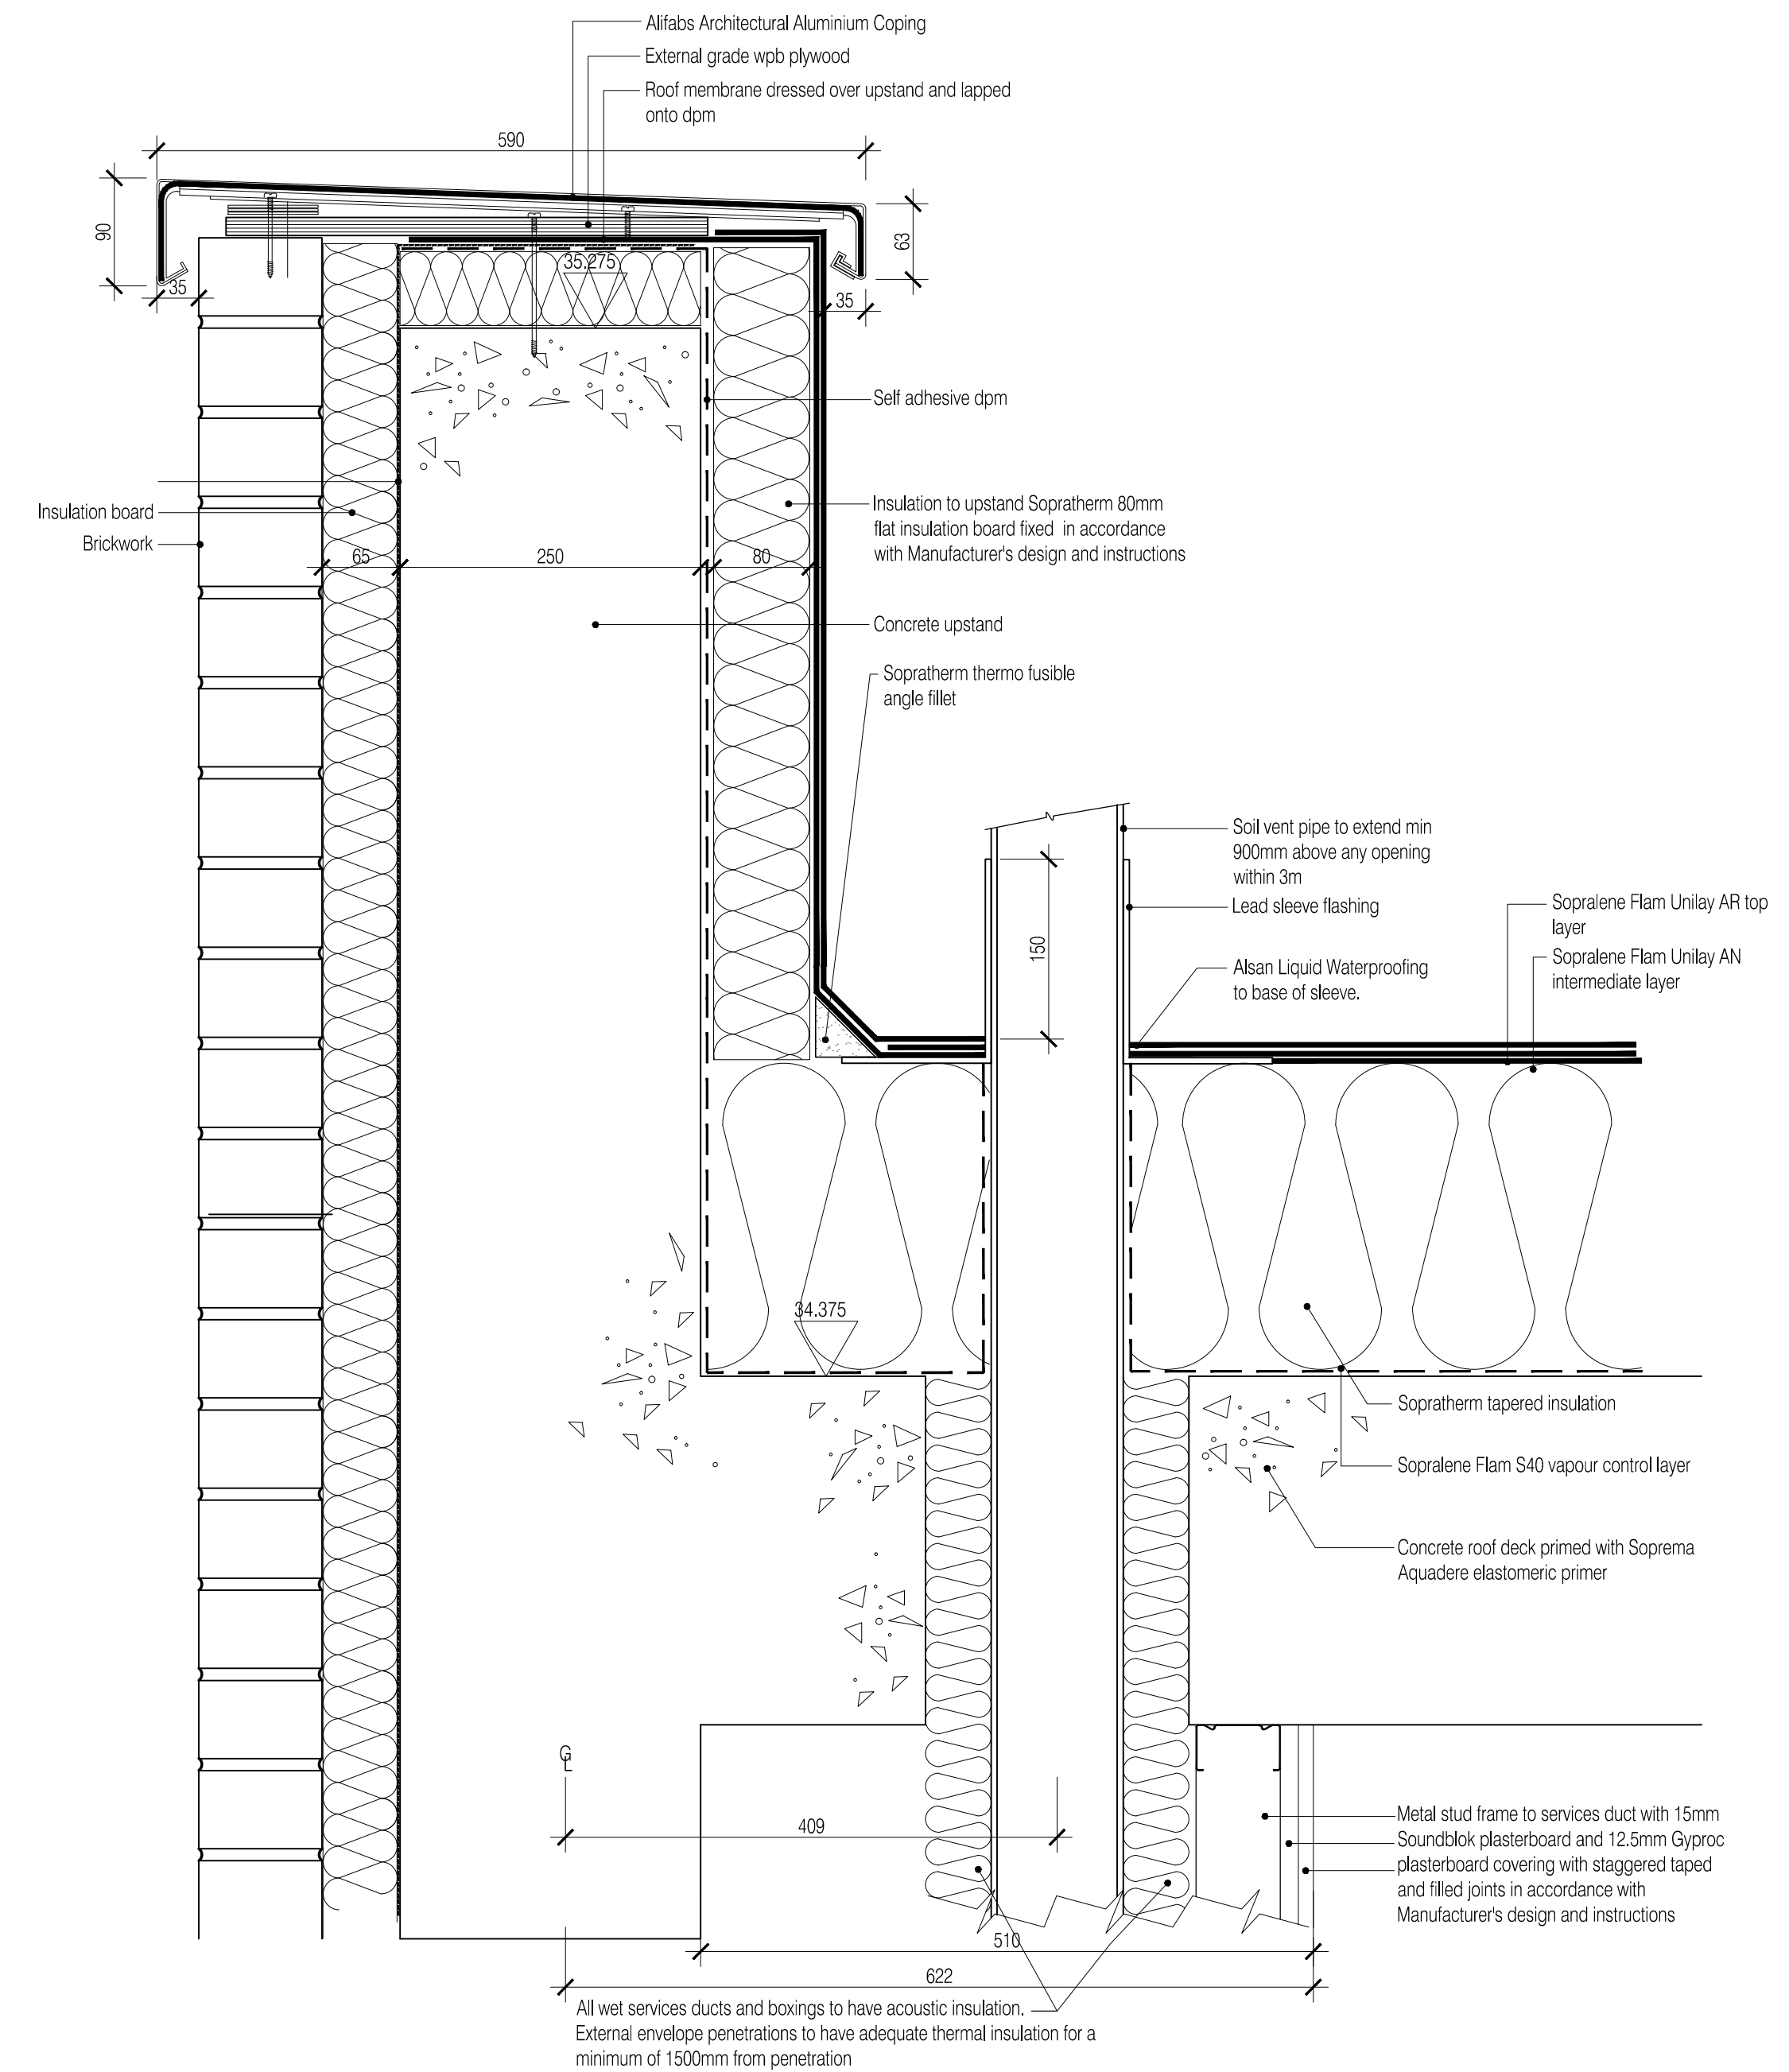


ISSUED FOR CONSTRUCTION

| Rev | Date     | By  | Chk | Comment                 |
|-----|----------|-----|-----|-------------------------|
| B   | 14.12.09 | RKC | CJ  | Gen rev'd               |
| A   | 21.09.09 | AL  | -   | Issued for Construction |


**C Parapet Detail**  
Scale:1:5

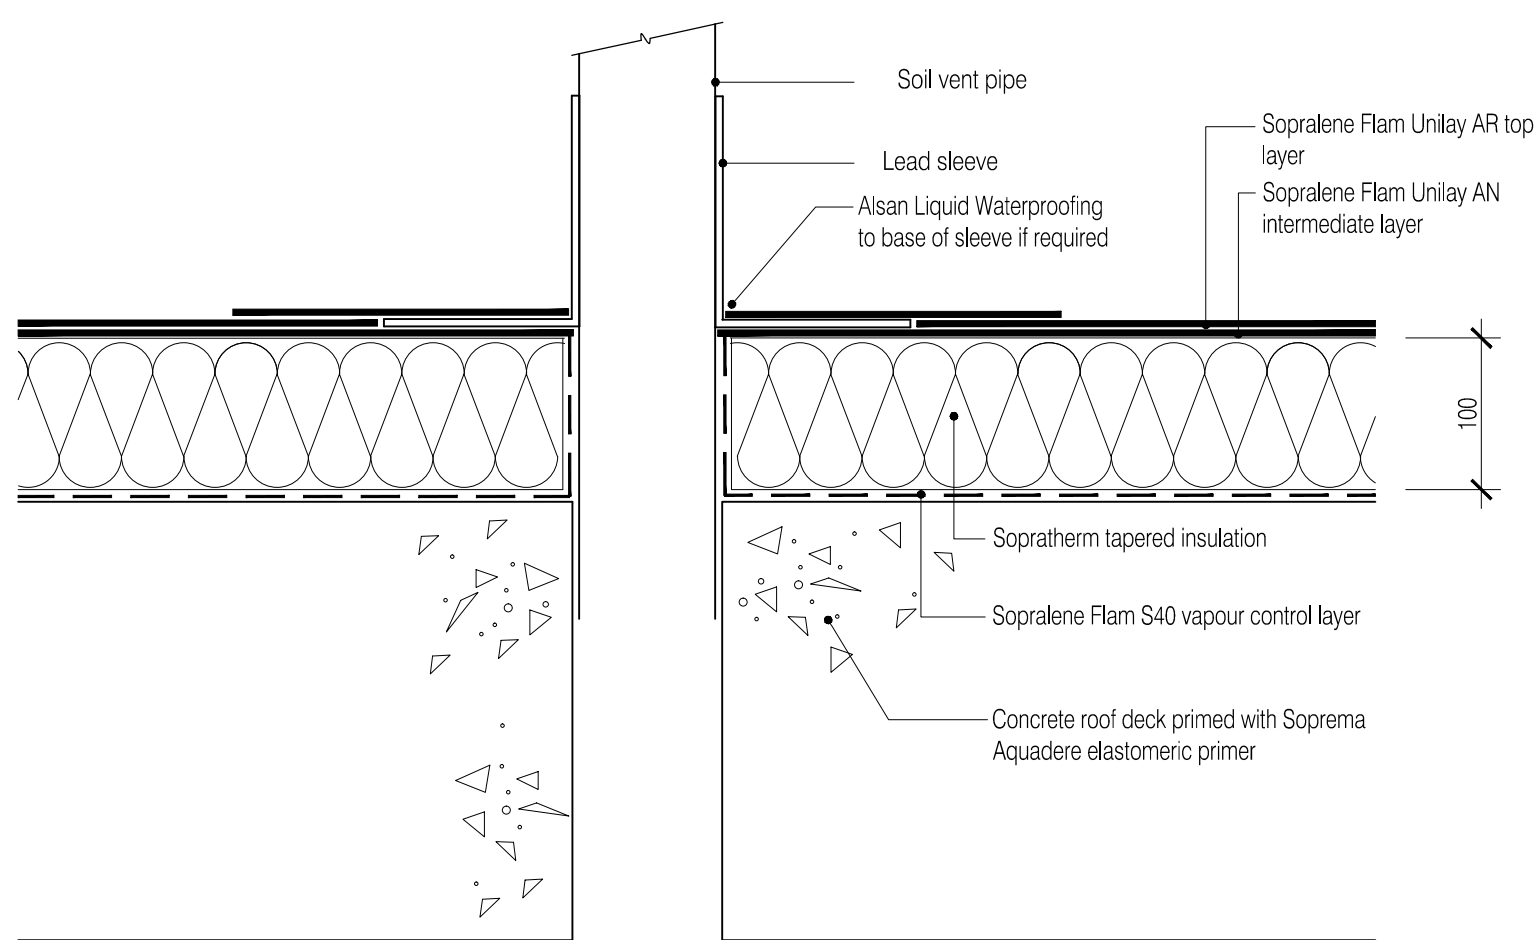

**D SVP Penetration Detail**  
Scale:1:5

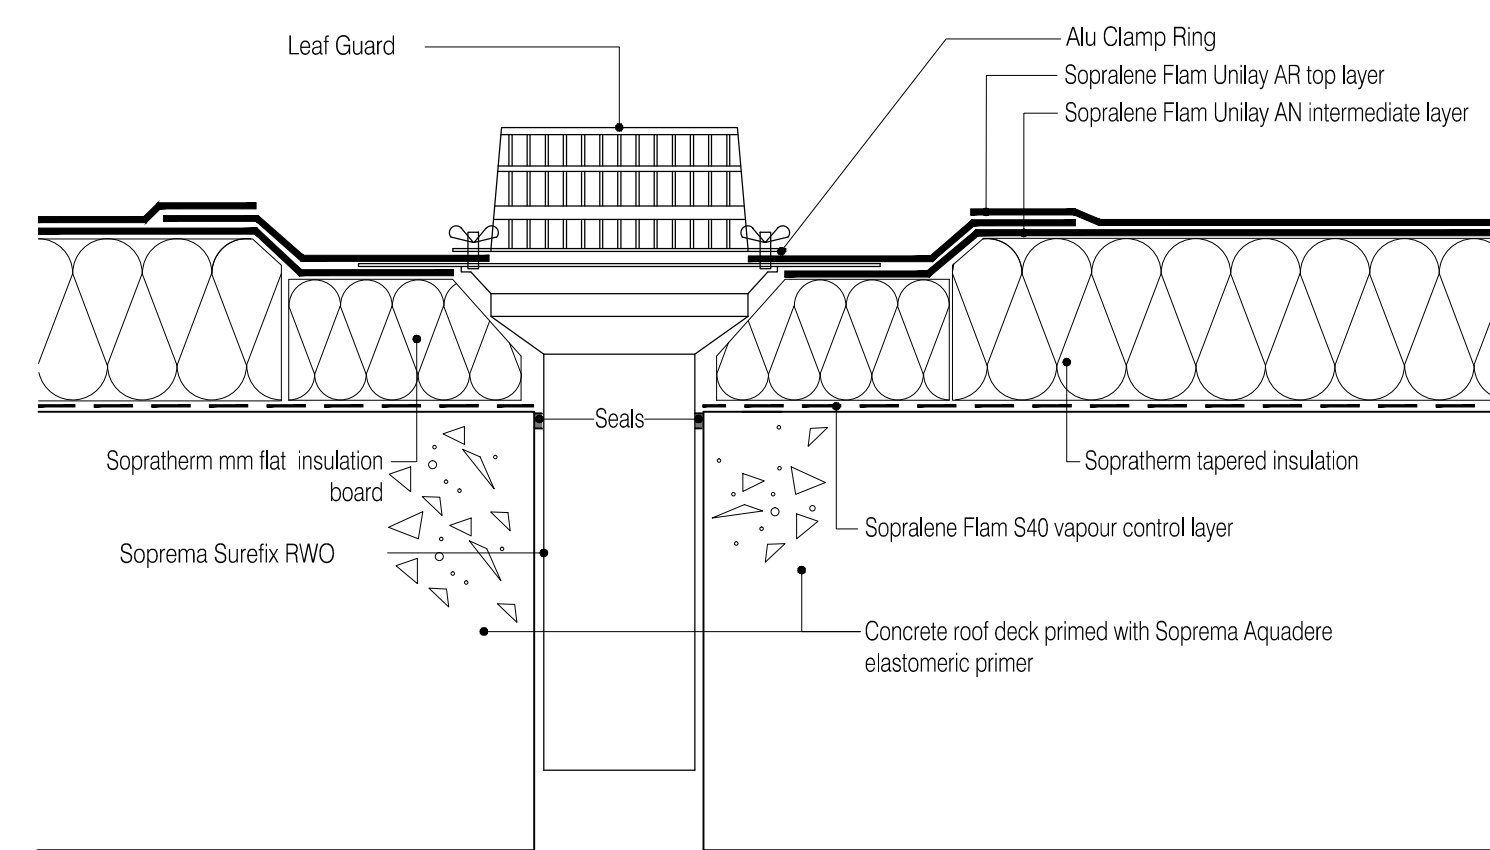

**E RWP Penetration Detail**  
Scale:1:5

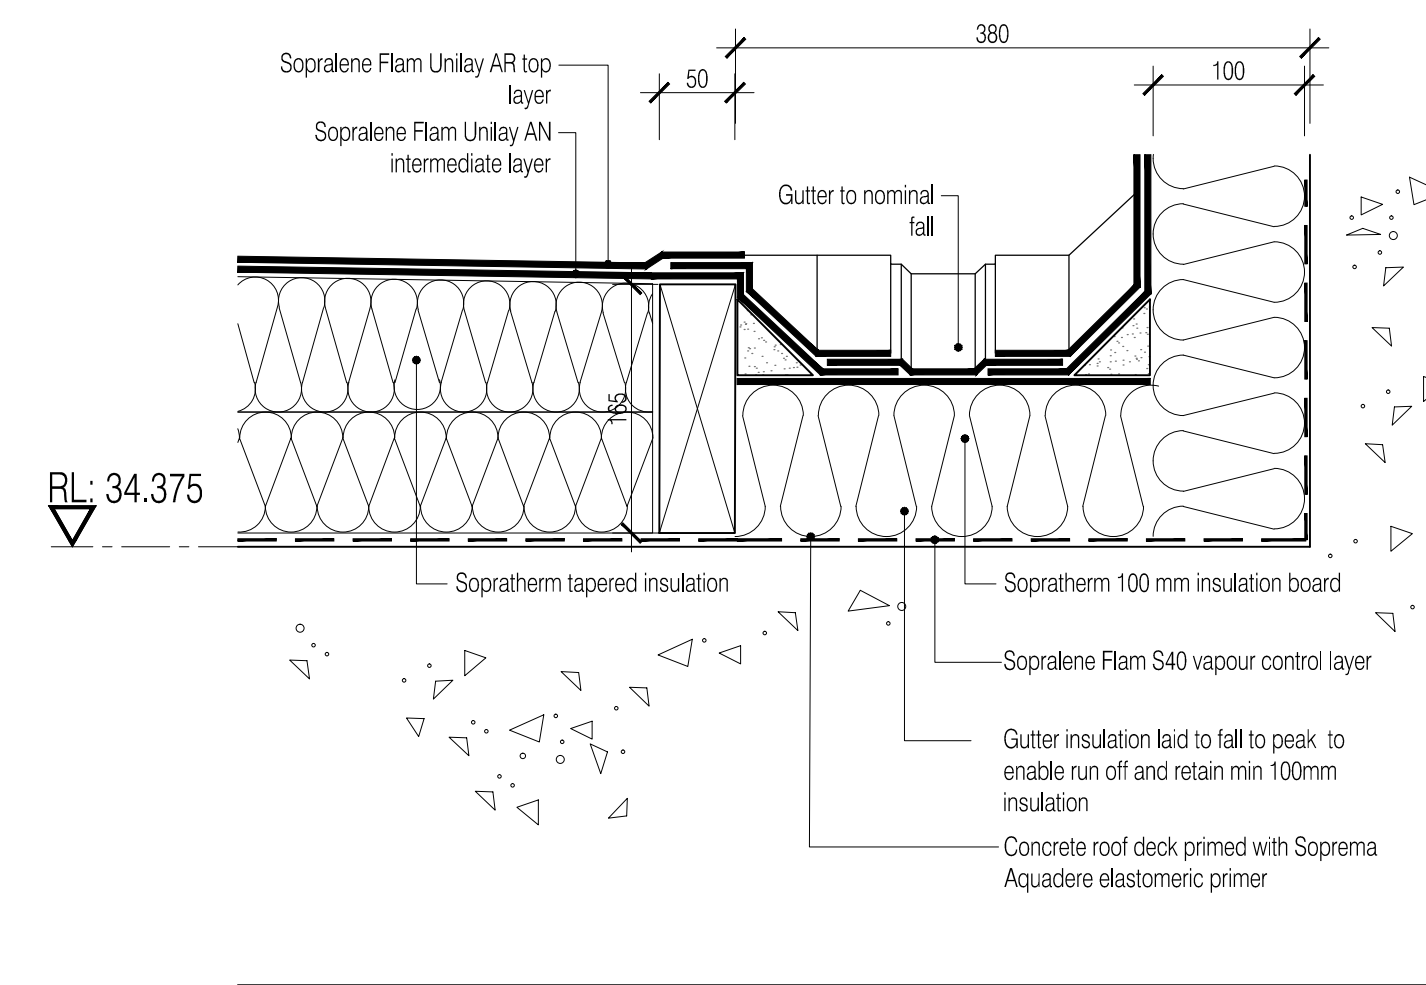


**F Gutter Detail**  
Scale:1:5

BRINGING IDEAS TO LIFE



**FRANKHAM**

**Frankham Consultancy Group Limited**  
21 Pymms Road  
Haywards Heath RH16 3TP  
t 01444 444900 f 01444 455642  
enquire@frankham.com  
www.frankham.com

|               |   |  |
|---------------|---|--|
| Client        |  |  |
| Project Title | Woodside<br>Inclusive Learning Campus   |  |
| Drawing Title | Roof Details<br>Block Y<br>(Sheet 1 of 5)   |  |

|                     |                   |                    |
|---------------------|-------------------|--------------------|
| Drawn by:<br>RKC    | Scale:<br>1:5@A1  | Date:<br>Jul 09    |
| Designed by:<br>FCG | Checked by:<br>CJ | Approved by:<br>AC |

File Ref.: 0100002086-400202086-0001404-00\_001404-00\_001404-00\_001404-00  
222586-AY-404-1 (2) - REV 01-02-09 14/04/09 14:58:32

|                                       |                  |
|---------------------------------------|------------------|
| Drawing No.<br><b>222586-AY-404-1</b> | Rev.<br><b>B</b> |
|---------------------------------------|------------------|