




A Suspended Ceiling Detail
Scale: 1:5

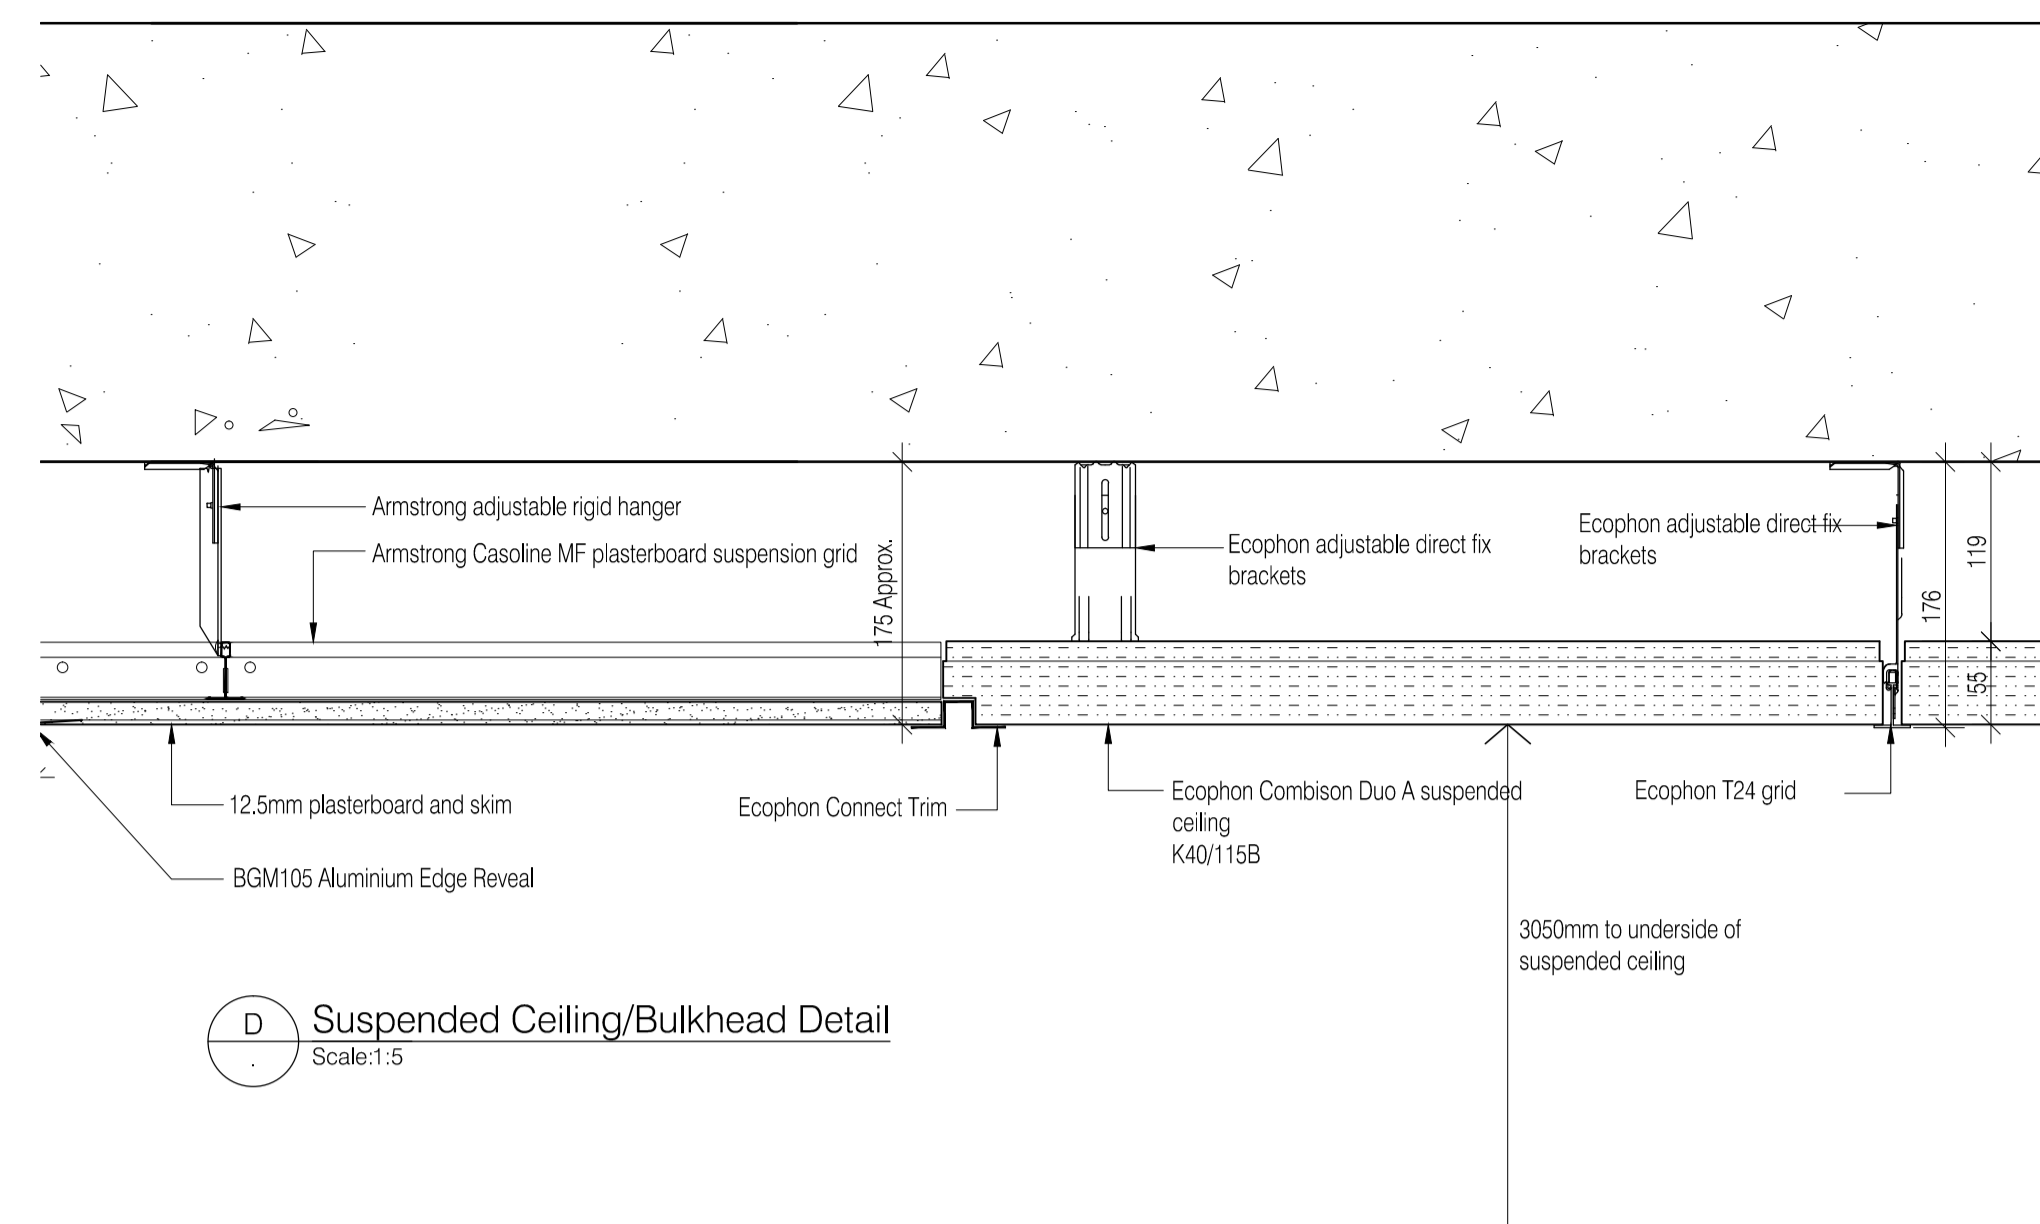


D Suspended Ceiling/Bulkhead Detail
Scale: 1:5

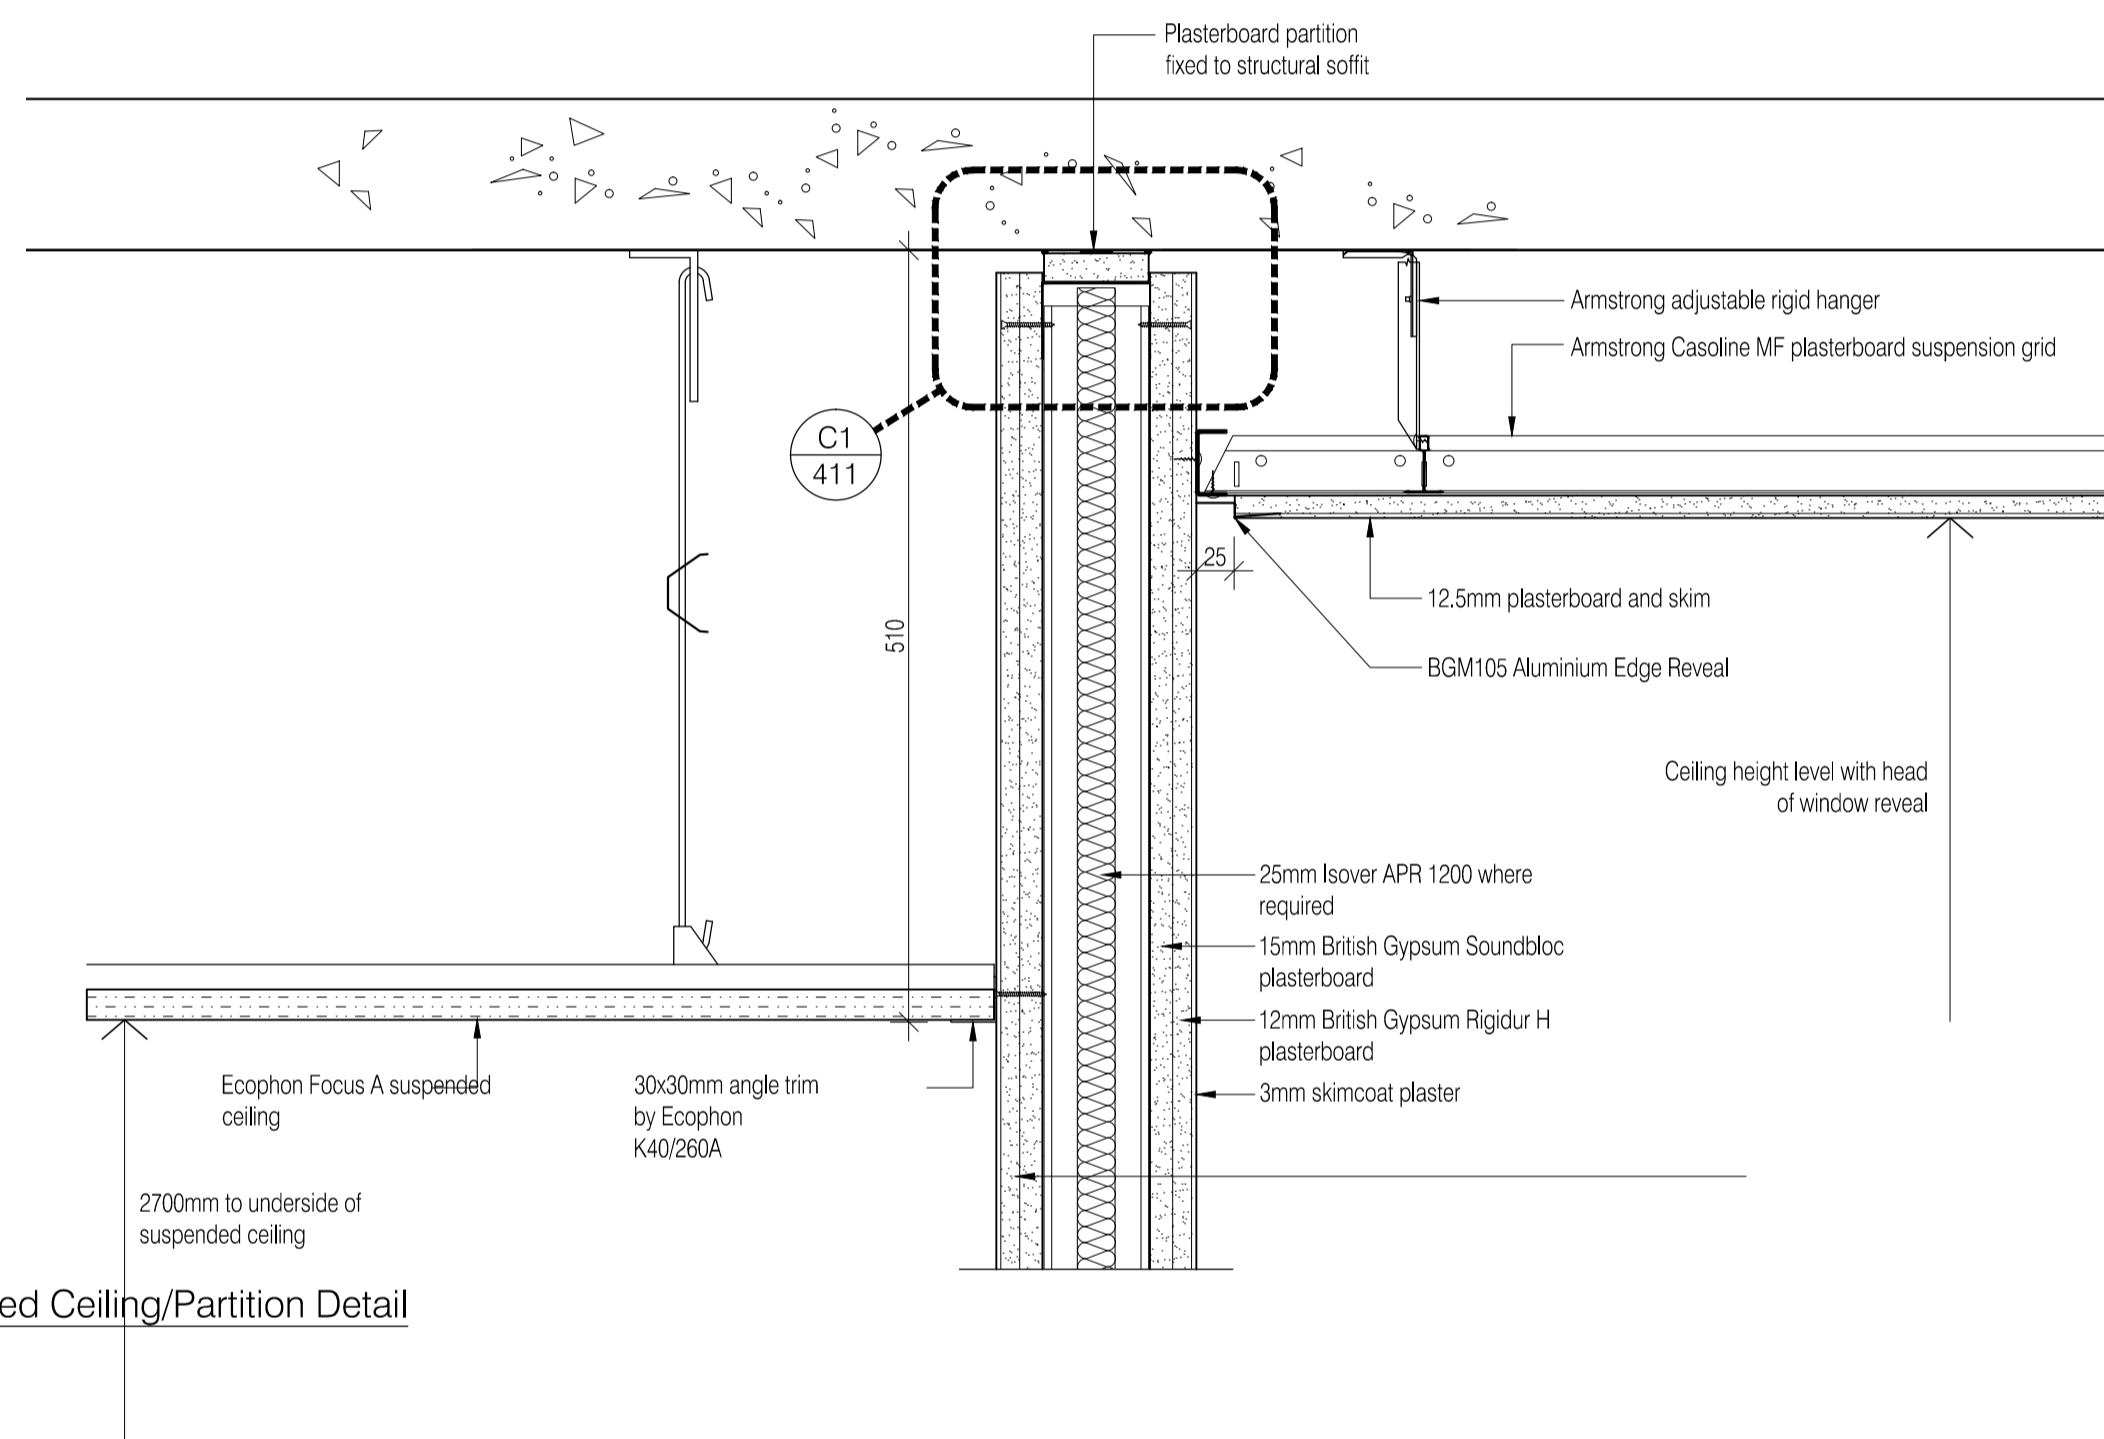


B Suspended Ceiling/Partition Detail
Scale: 1:5

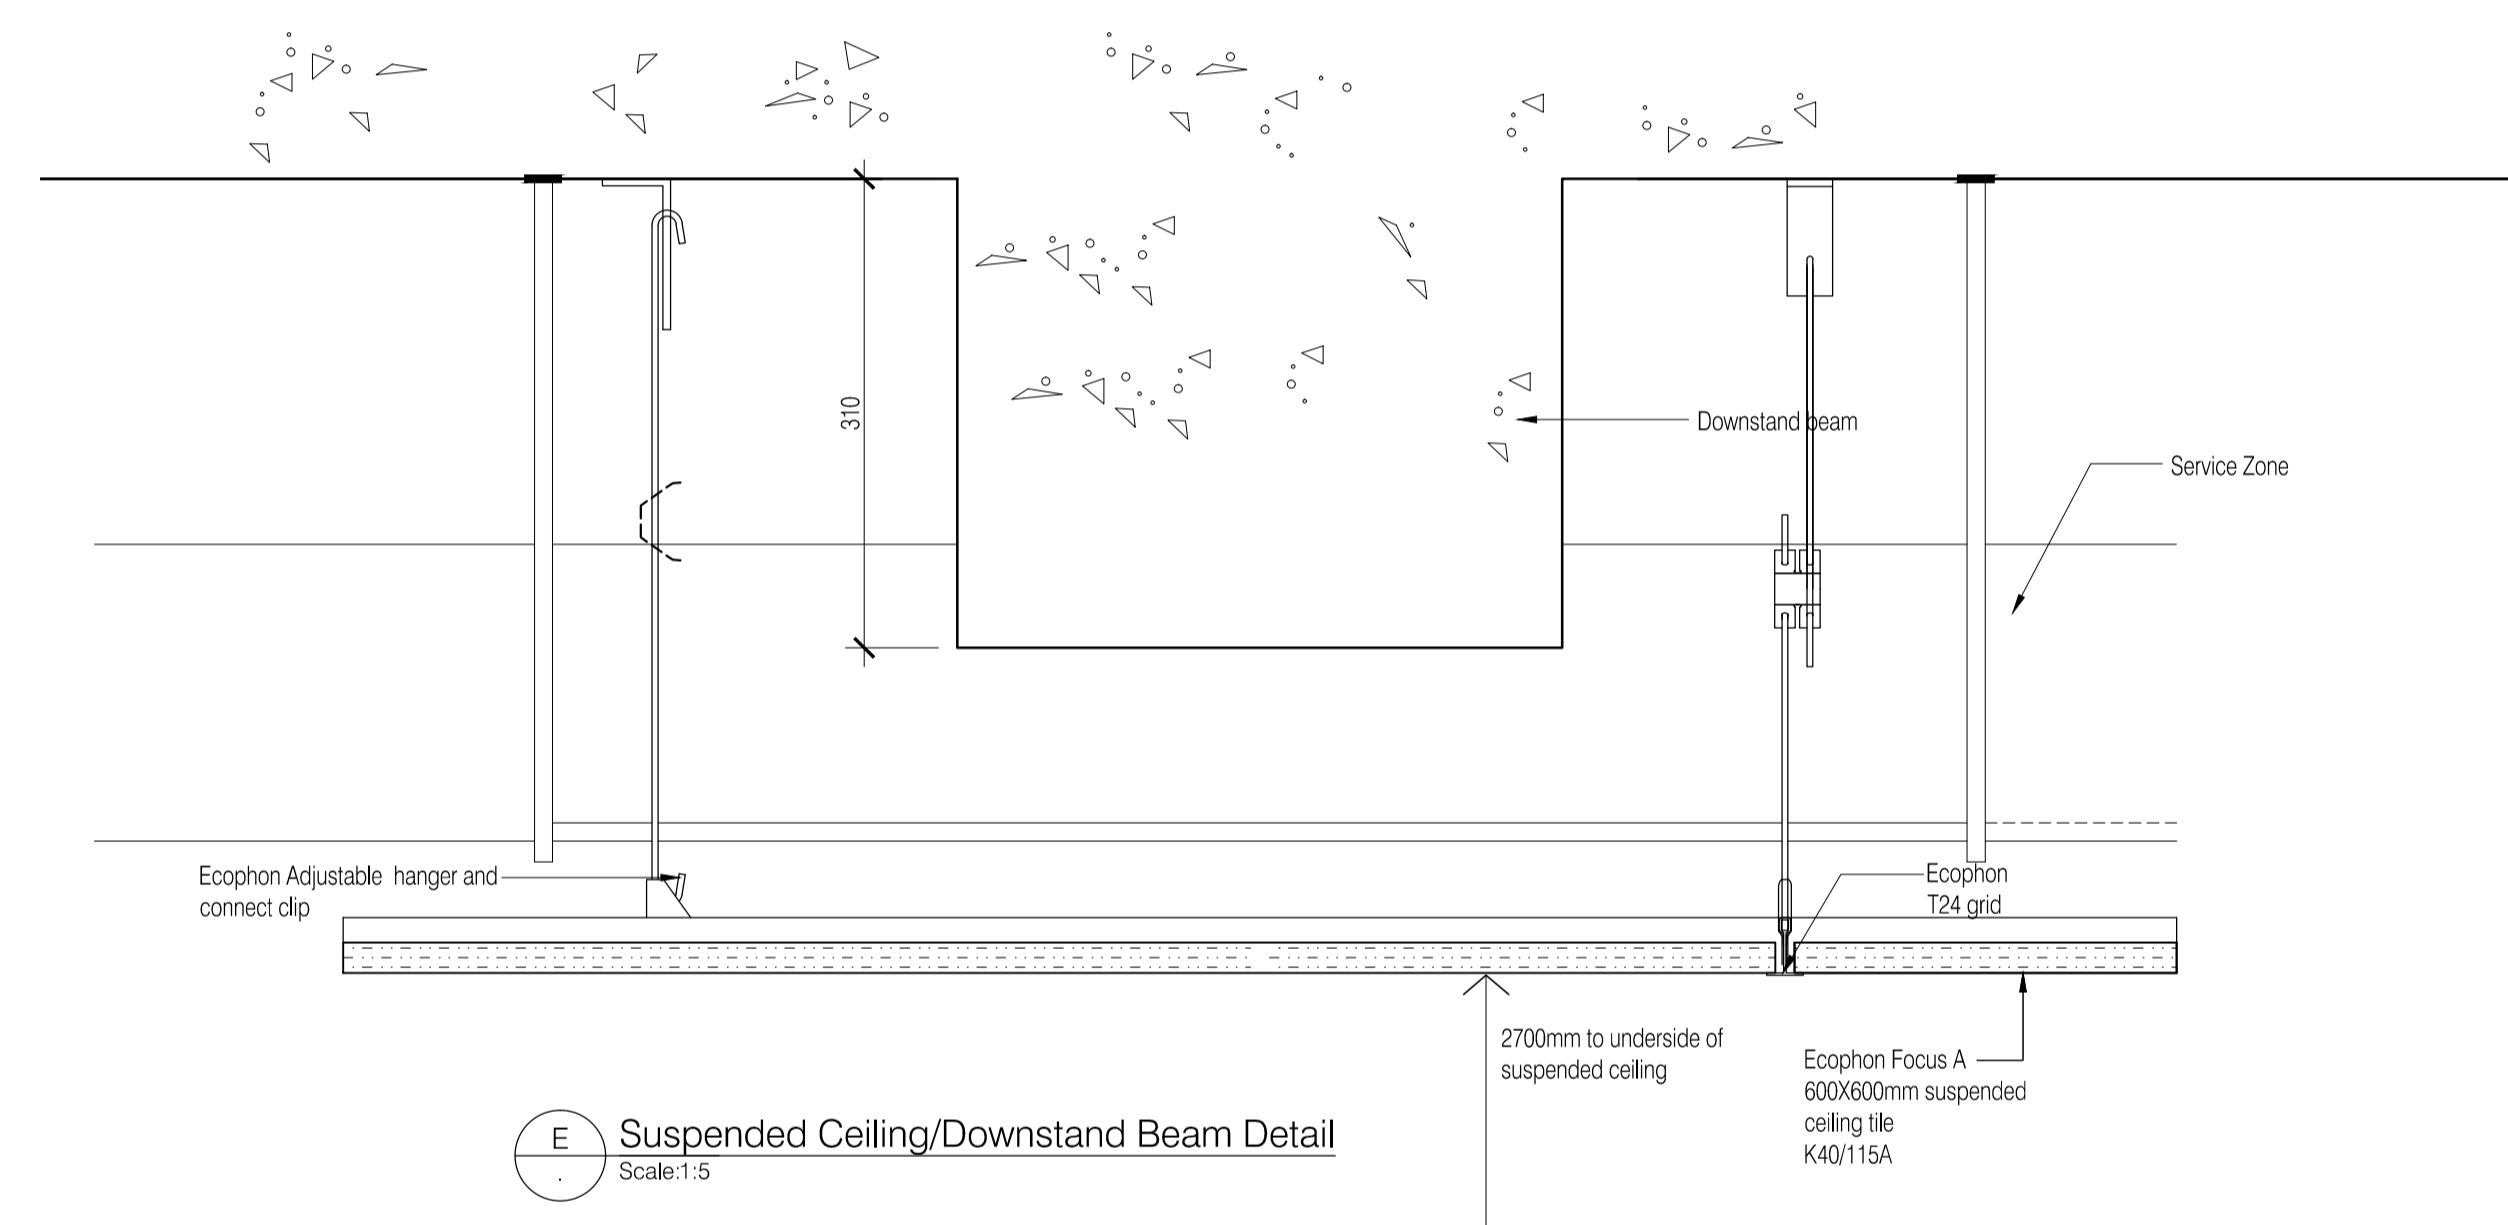

E Suspended Ceiling/Downstand Beam Detail
Scale: 1:5

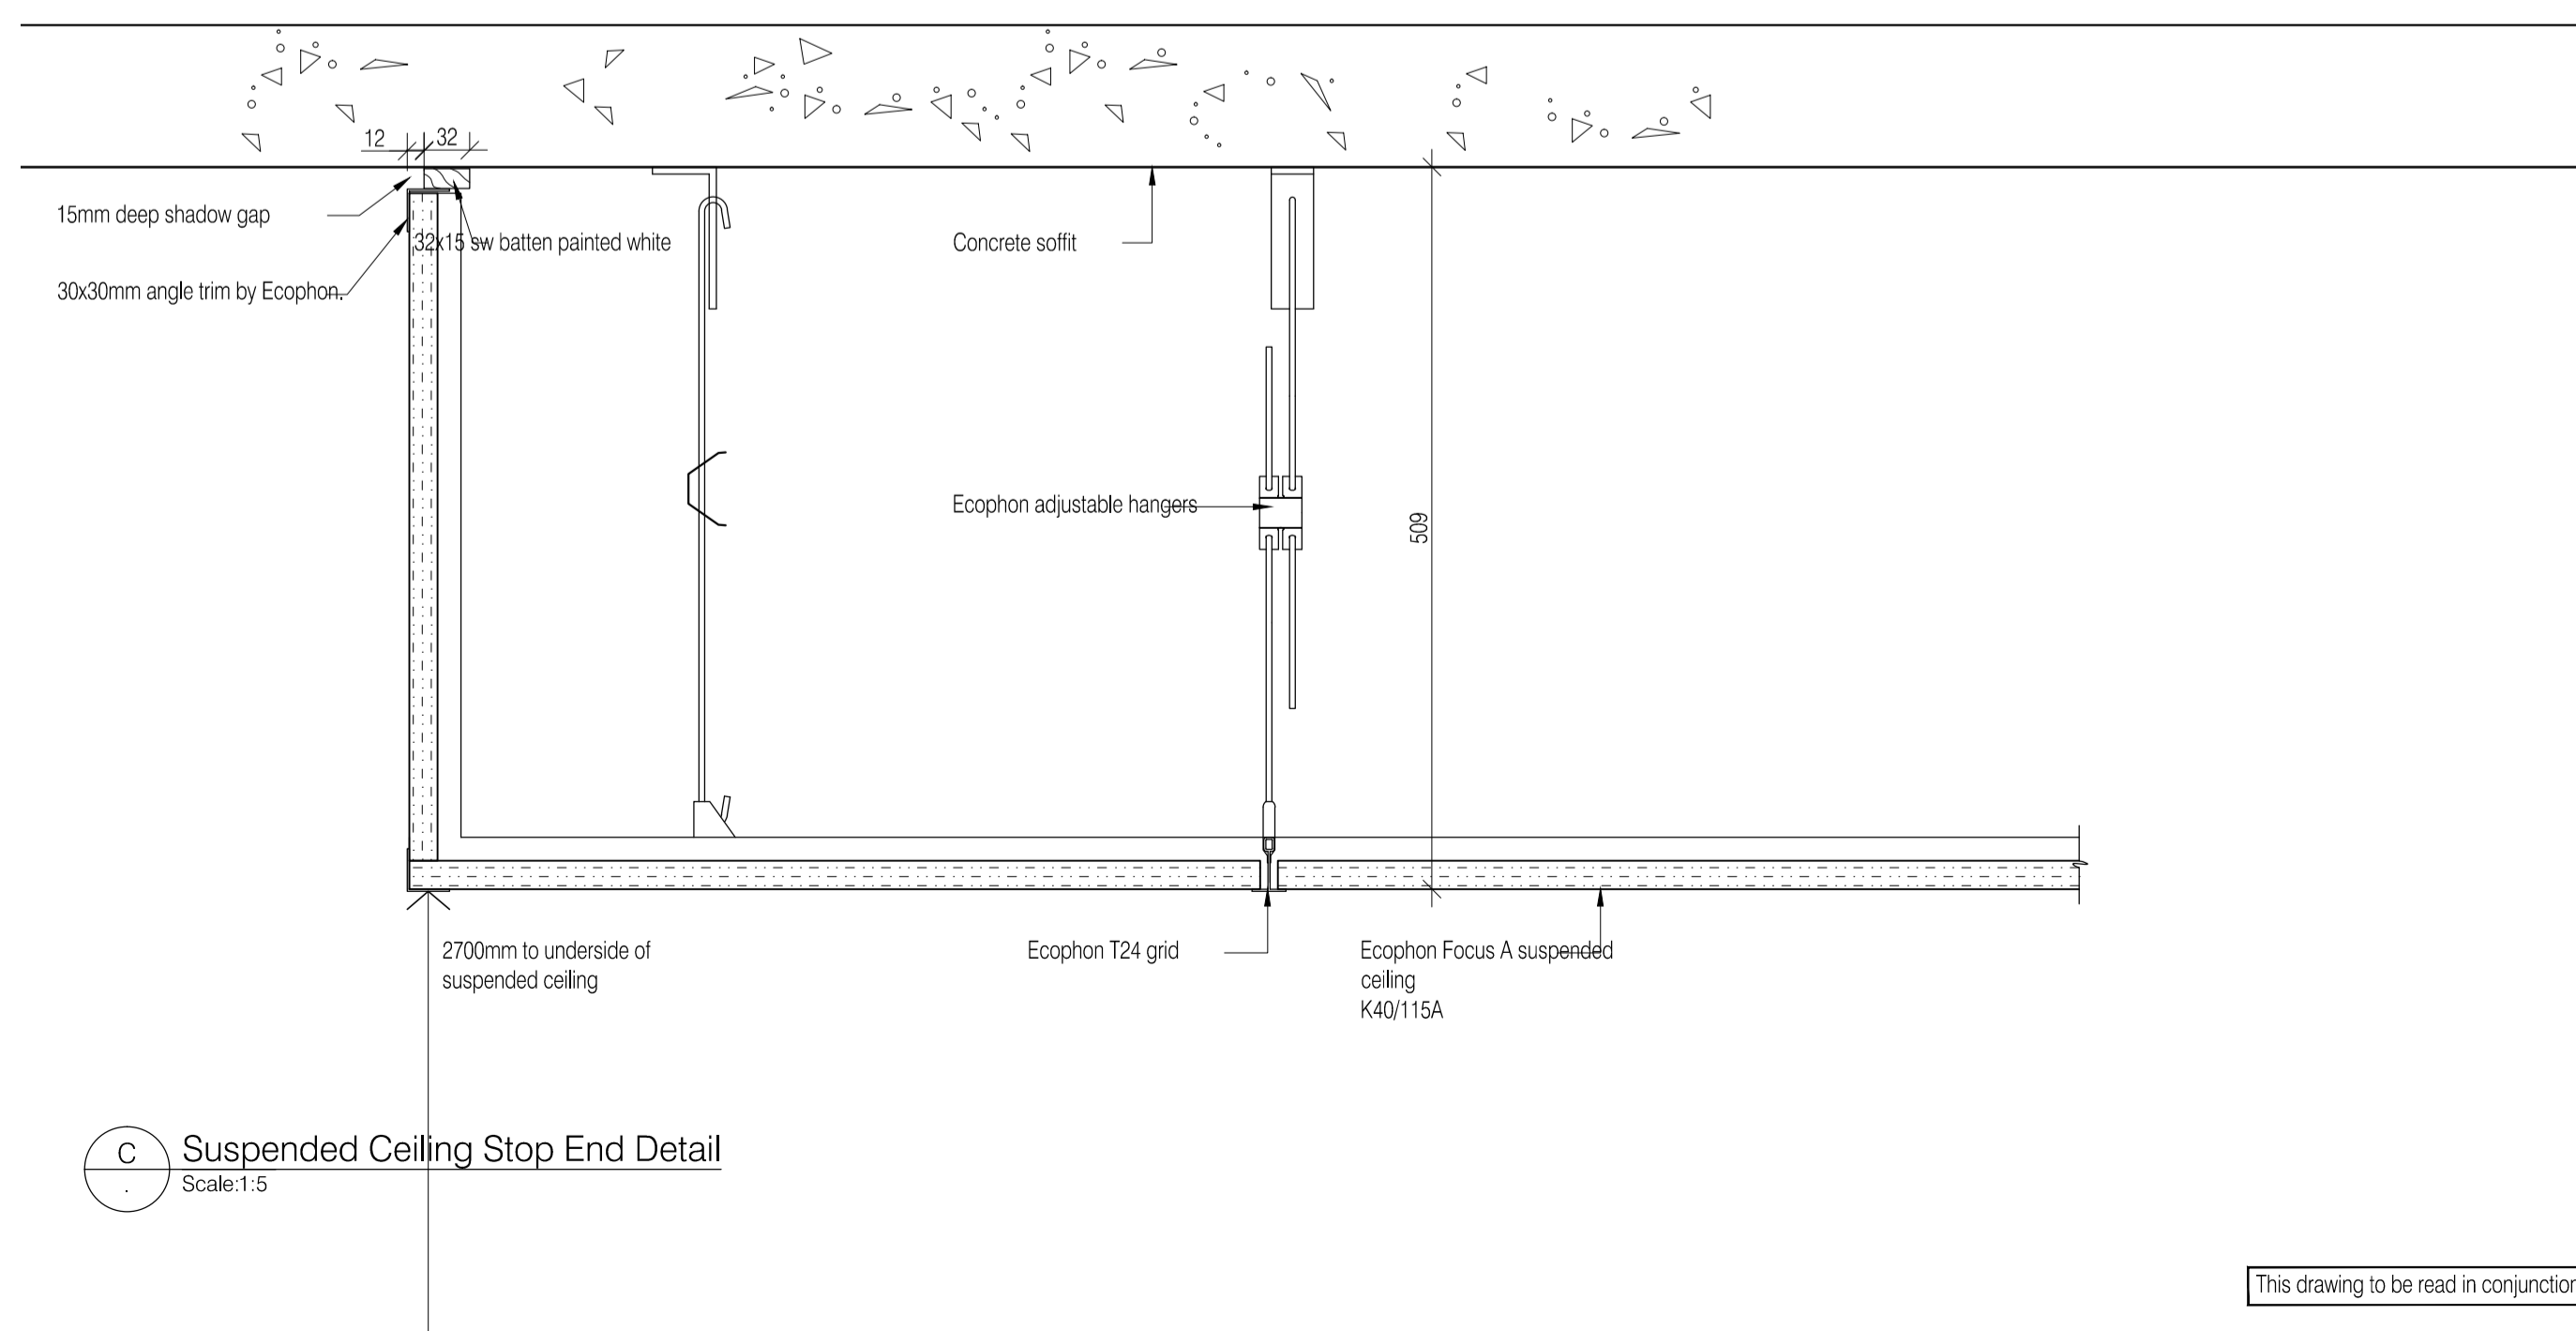

C Suspended Ceiling Stop End Detail
Scale: 1:5

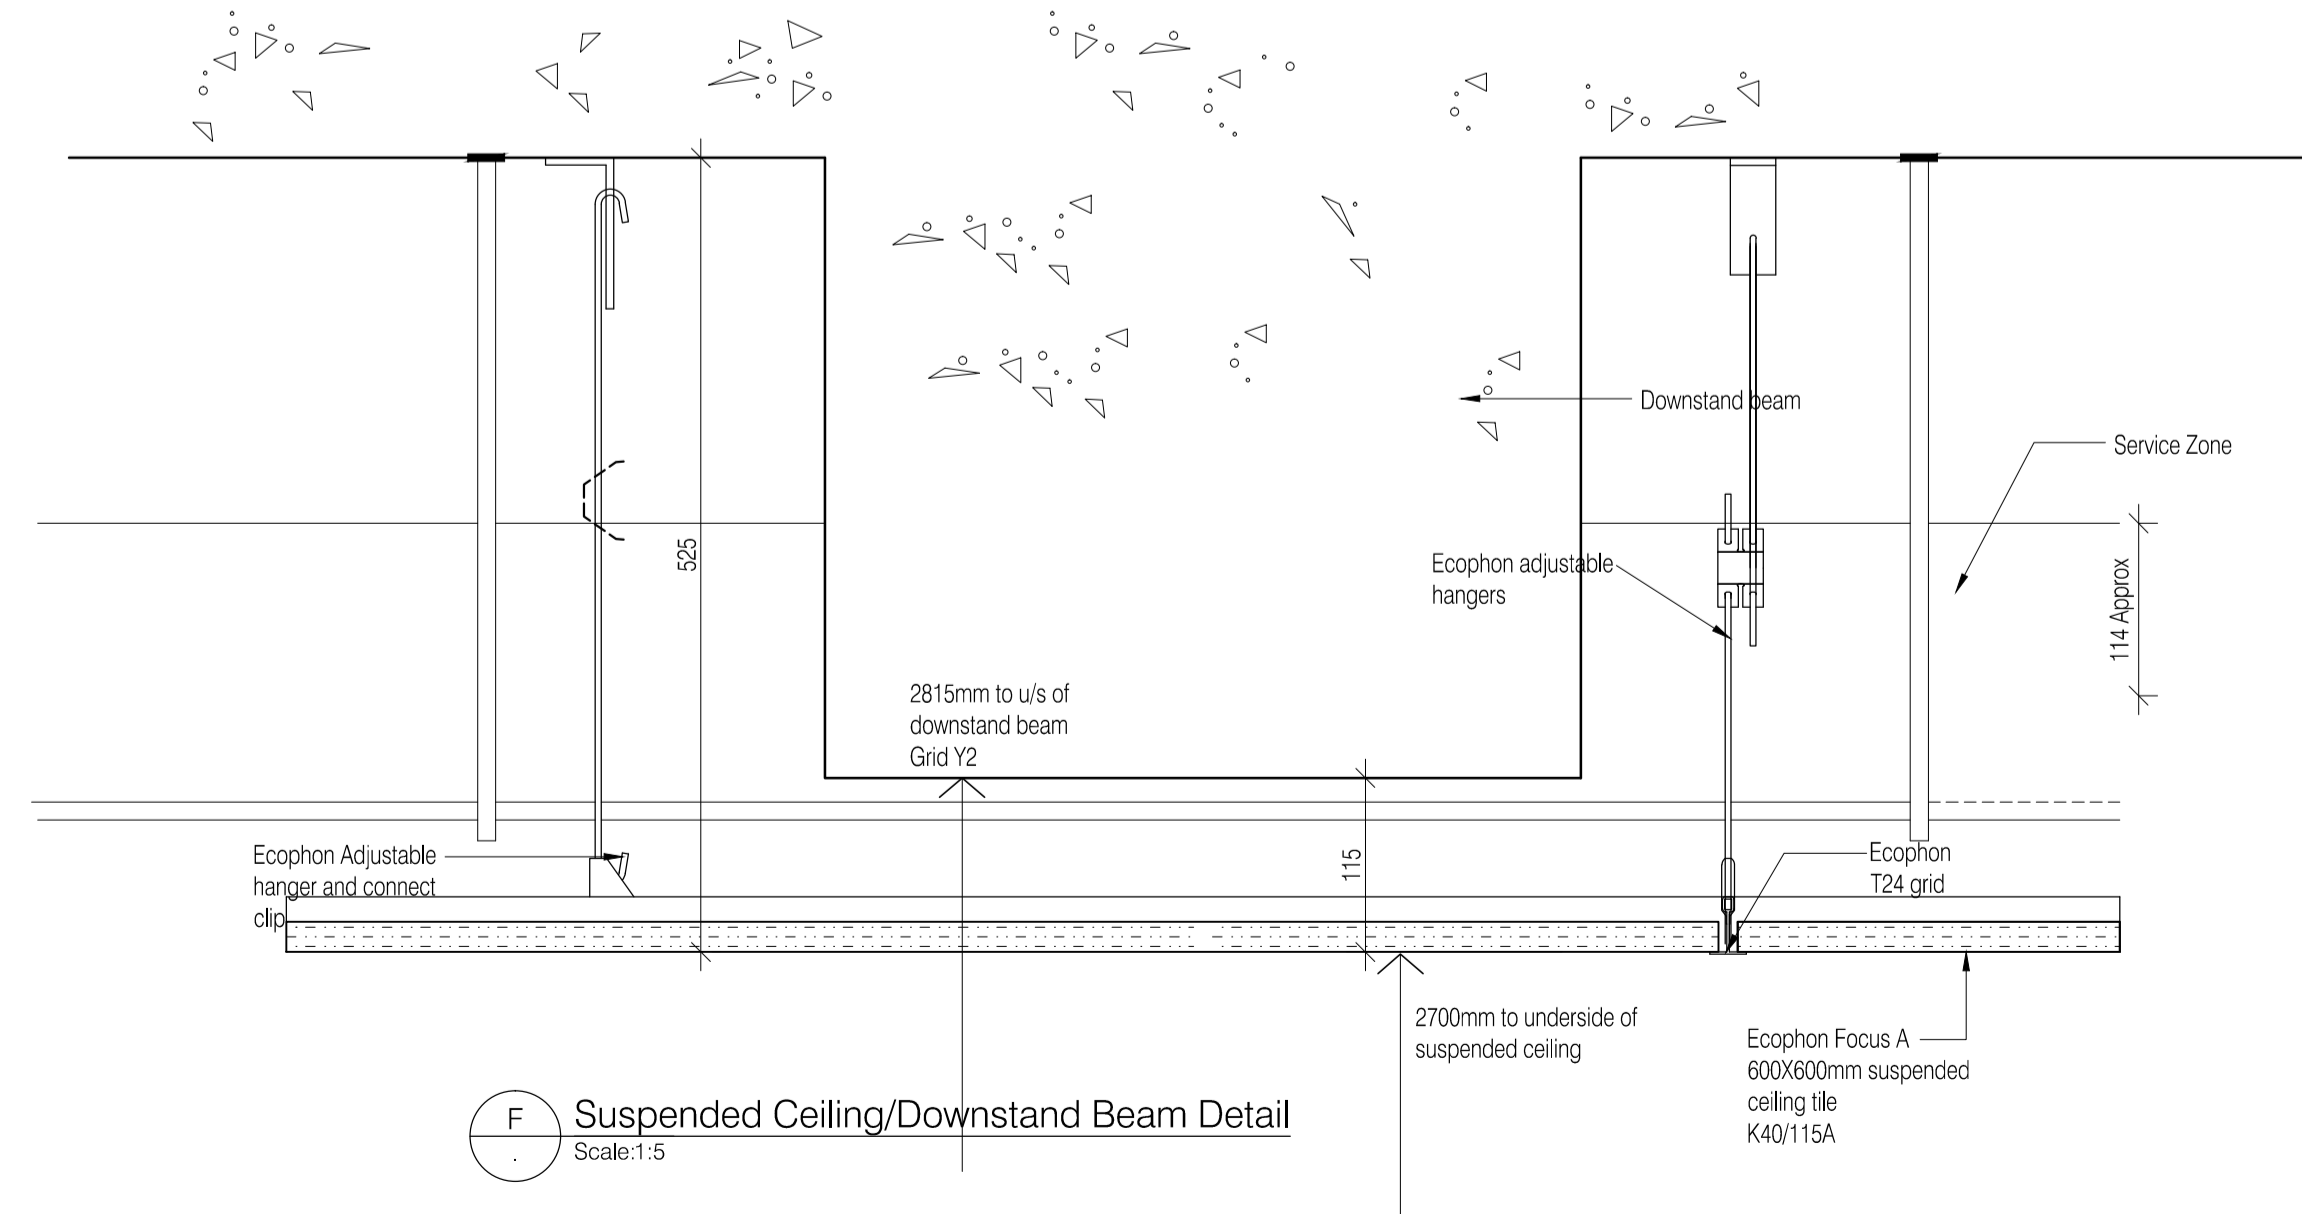


F Suspended Ceiling/Downstand Beam Detail
Scale: 1:5

NOTES: Do not scale this drawing. All dimensions to be checked on site prior to commencement or manufacture.

ISSUED FOR CONSTRUCTION


Rev	Date	By	Chk	Comment
B	14.12.09	RKC	CJ	Gen rev's
A	21.09.09	AL	-	Issued for Construction

BRINGING IDEAS TO LIFE



FRANKHAM

Frankham Consultancy Group Limited
21 Perrymount Road
Haywards Heath RH16 3TP
t 01444 444900 f 01444 455642
enquire@frankham.com
www.frankham.com

Client	
Project Title	Woodside Inclusive Learning Campus
Drawing Title	Ceiling Details Block Y

Drawn by: RKC	Scale: 1:5@A1	Date: Jul 09
Designed by: FCG	Checked by: CJ	Approved by: AC
File Ref.: 222586-AY-412		Rev. B