
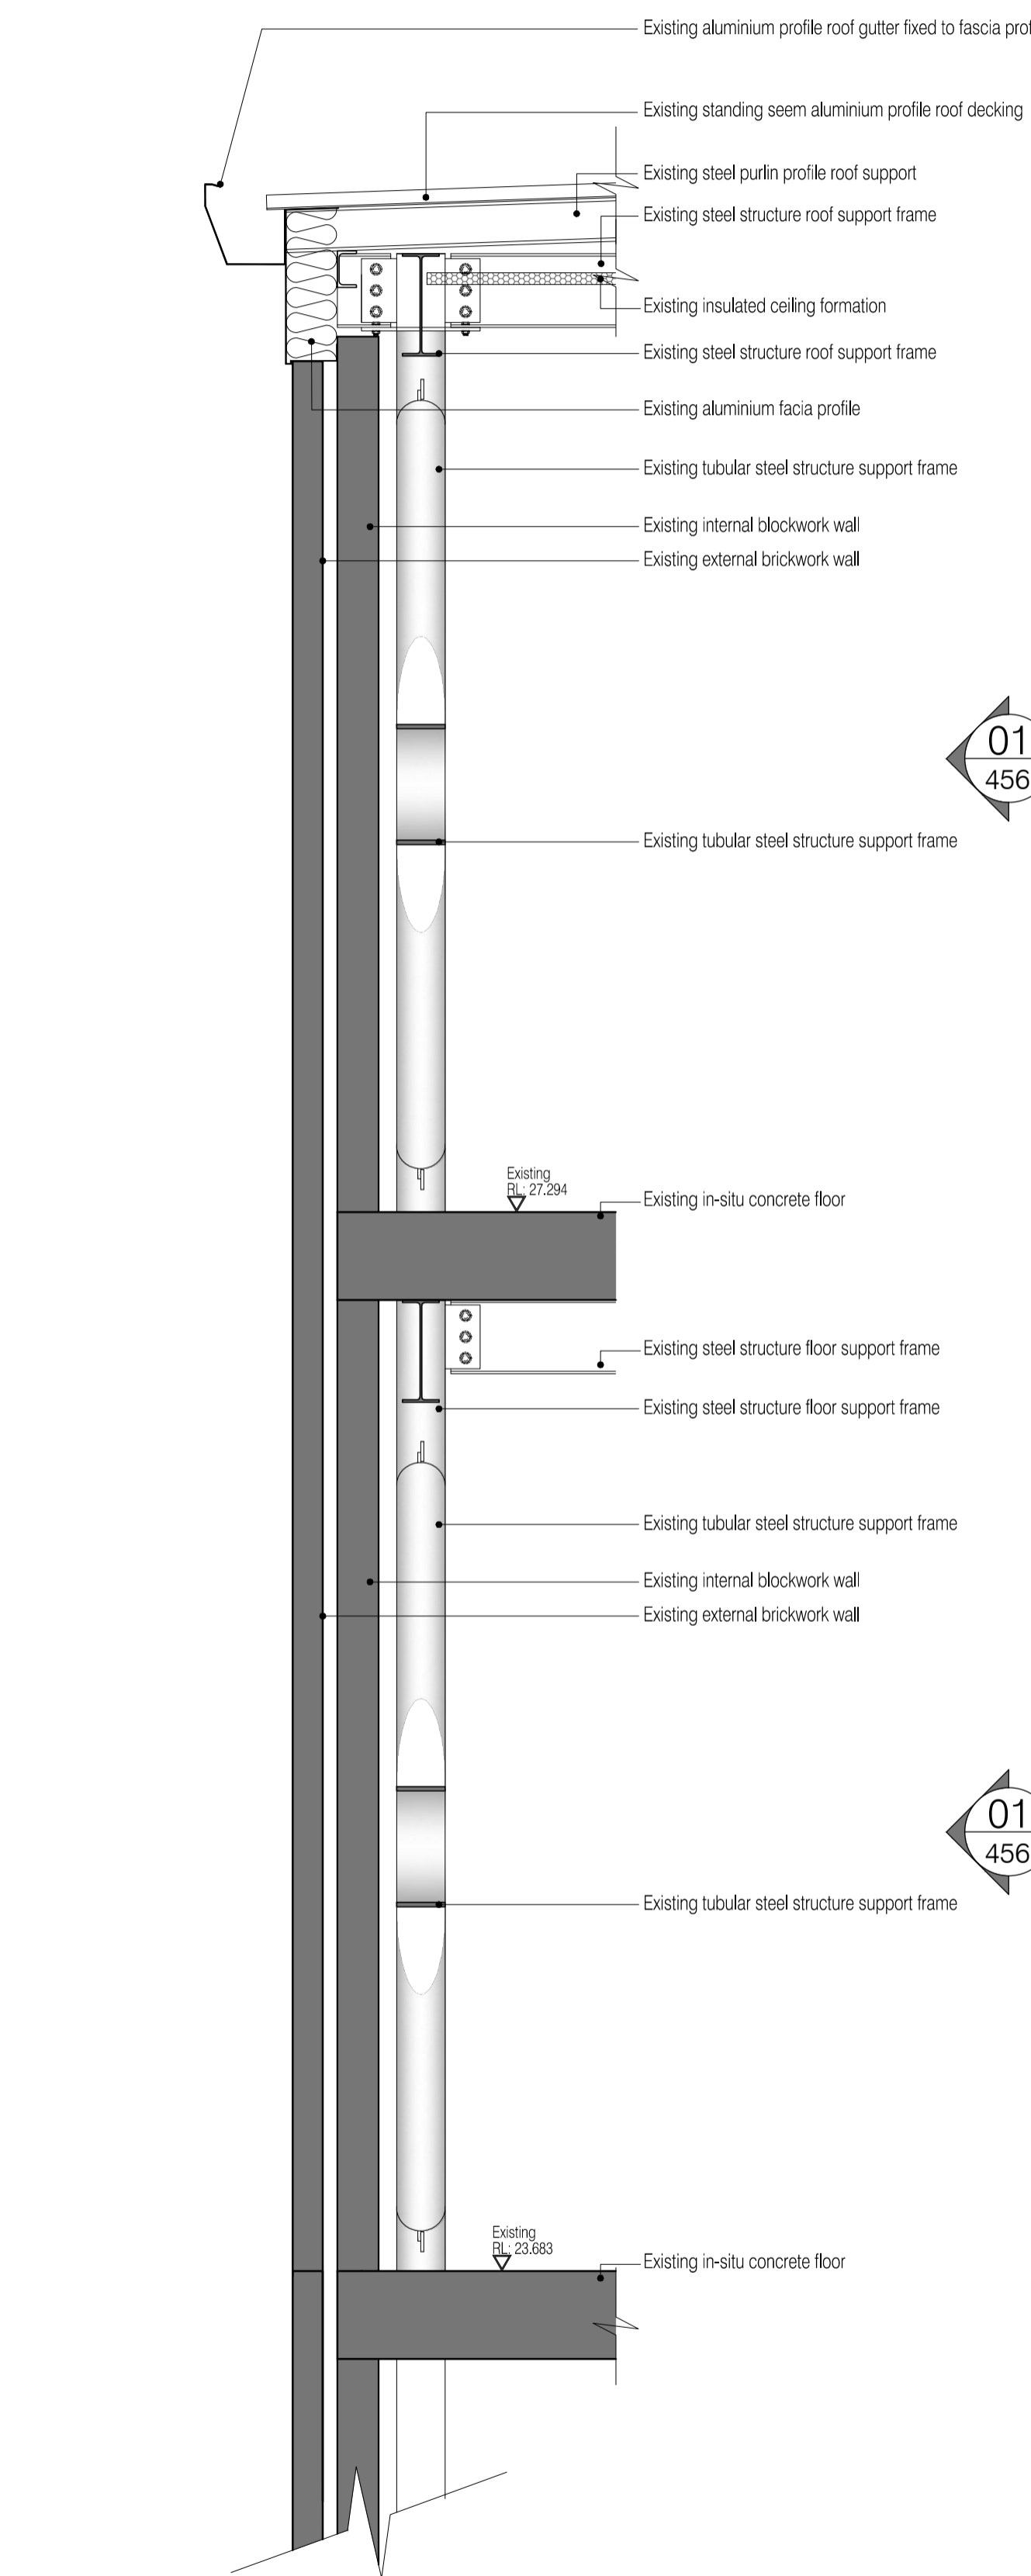
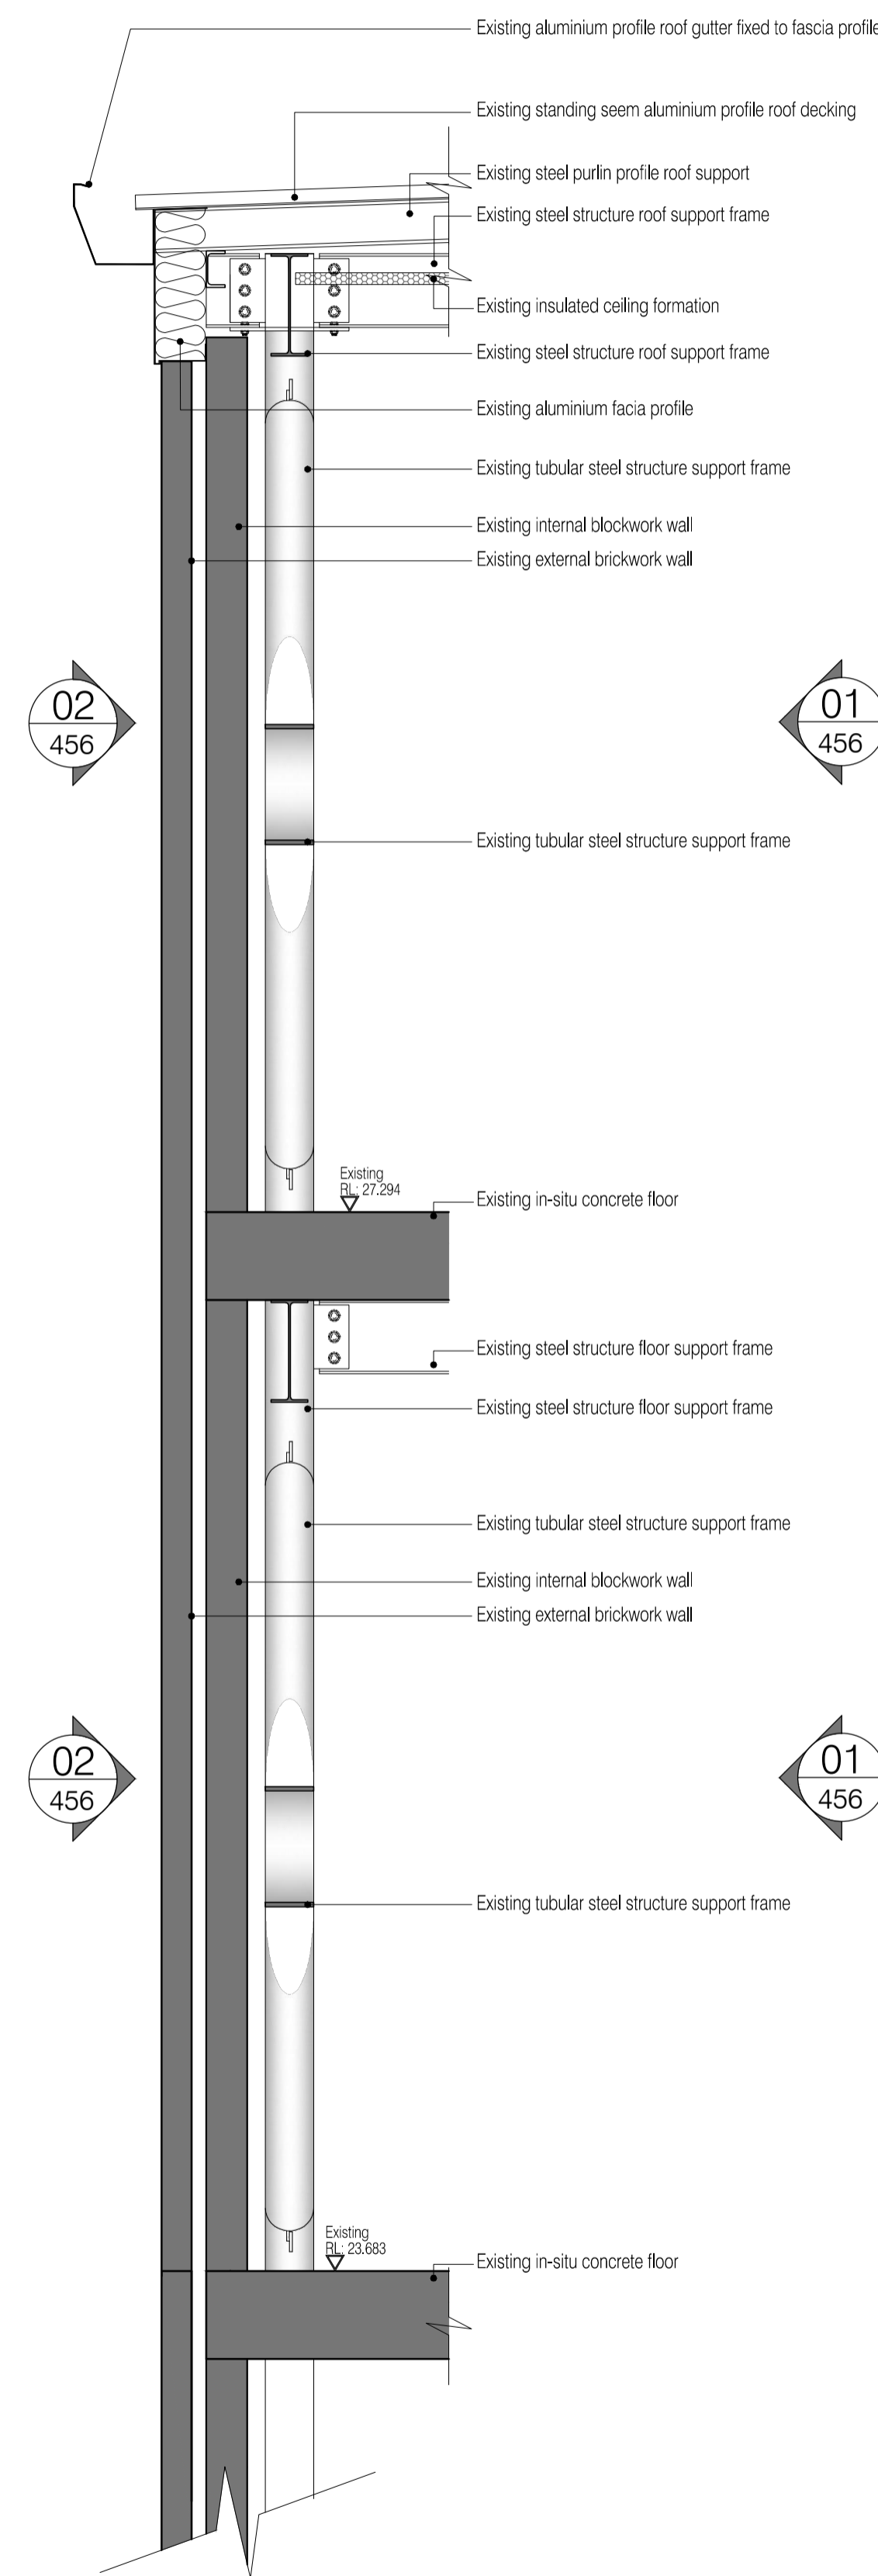
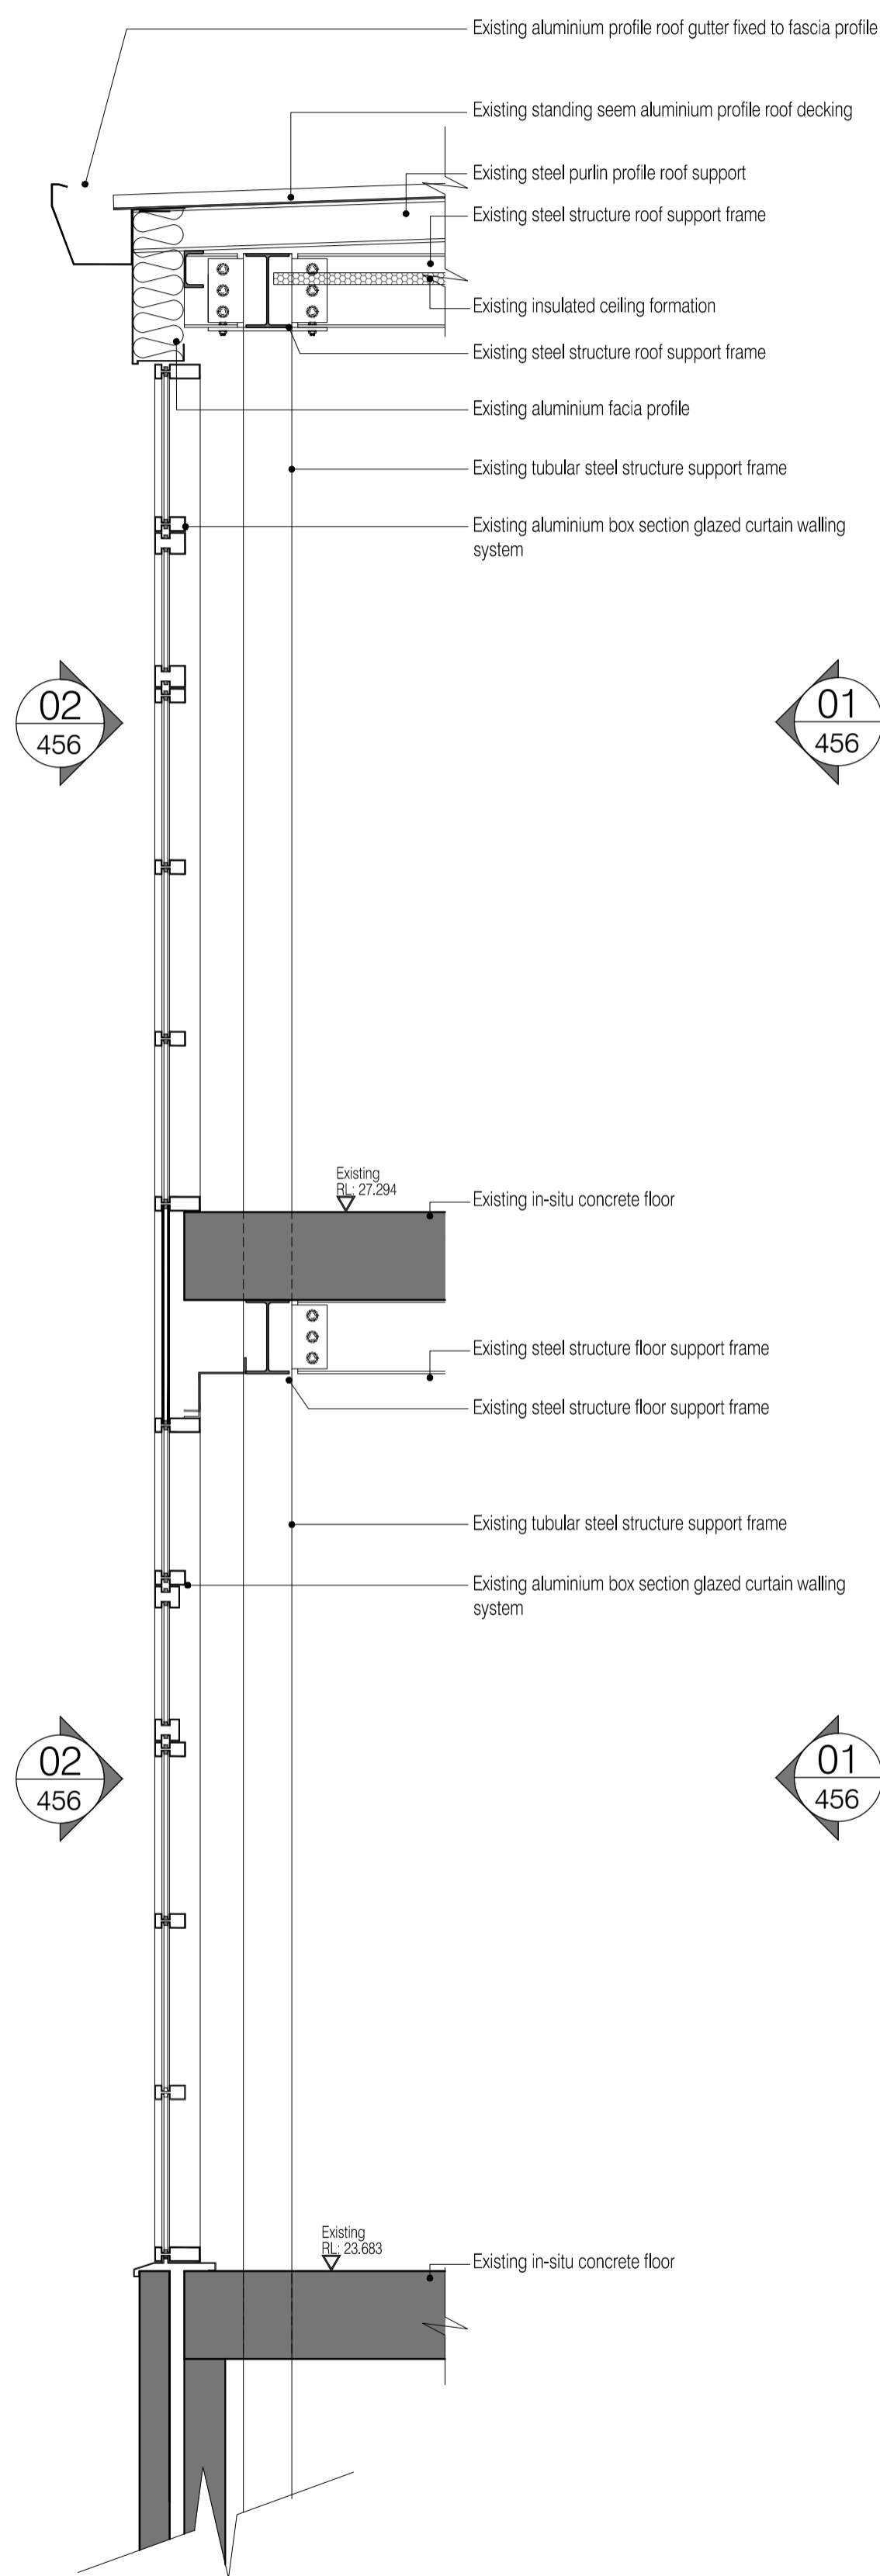


NOTES: Do not scale this drawing. All dimensions to be checked on site prior to commencement or manufacture.

KEY PLAN BLOCK Y

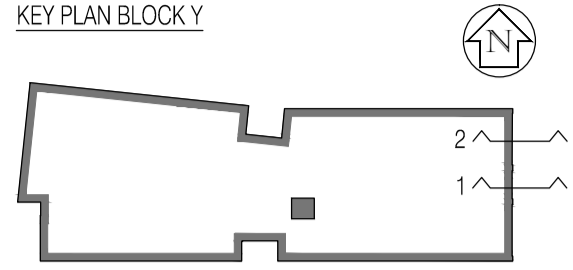

01 Section 01 Existing Block B Section through Curtain Walling  
Scale: 1:20

02 Section 02 Existing Block B Section through Masonry Walling  
Scale: 1:20

03 Section 03 Existing Block B Section through Masonry Walling  
Scale: 1:20

ISSUED FOR CONSTRUCTION

Rev	Date	By	Chk	Comment
A	21.09.09	AL		Issued for Construction

BRINGING IDEAS TO LIFE



FRANKHAM

Frankham Consultancy Group Limited  
21 Pennymount Road  
Haywards Heath RH16 3TP  
t 01444 444000 f 01444 455642  
enquire@frankham.com  
www.frankham.com

Client

Project Title

Woodside  
Inclusive Learning Campus

Drawing Title

Existing Section 01 & 02  
Block B

Drawn by: RKC	Scale: 1:20@A1	Date: Jul 09
Designed by: FCG	Checked by: CJ	Approved by: AC

File Ref.: 222586-AY-456-01

Drawing No. 222586-AY-452	Rev. A
------------------------------	-----------

This drawing to be read in conjunction with accompanying letter ref. 222586-2009-09-21-Construction-Issue