


01 Feature Wall Elevation
Scale: 1:20

NOTES: Do not scale this drawing. All dimensions to be checked on site prior to commencement or manufacture.

KEY PLAN

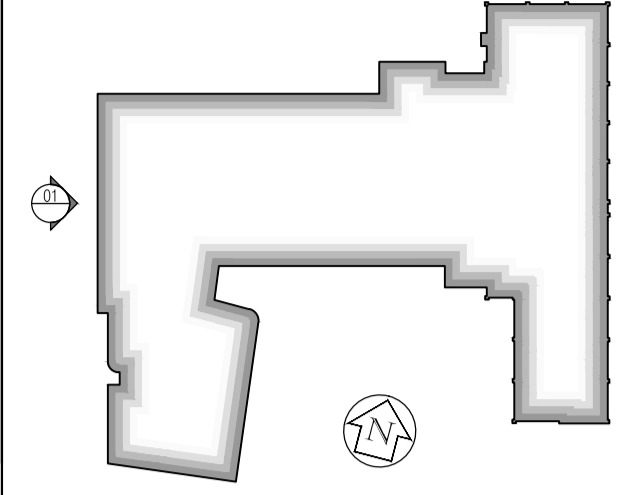

ISSUED FOR CONSTRUCTION

Rev	Date	By	Clk	Comment
02	25.10.10	AL	CJ	Canopy omitted for clarity, requested by Apollo
01	11.10.10	RKC	CJ	Apollo Issue - Final Coordination by Apollo

BRINGING IDEAS TO LIFE



FRANKHAM

Frankham Consultancy Group Limited
21 Parnymount Road
Haywards Heath RH16 3TP
t 01444 444000 f 01444 425642
enquiries@frankham.com
www.frankham.com

Client



Project Title

Woodside
Inclusive Learning Campus

Drawing Title

Feature Wall Elevation
Block Z

Drawn by: RKC	Scale: 1:20@A1	Date: 25.10.10
Designed by: FCG	Checked by: CJ	Approved by: AC

File Ref.: 01000020586-WOODSIDE-02-FEATURE WALL ELEVATION
222586-AZ-310-02 - REV 02 14/04/2013 14:04:33

Drawing No. 222586-AZ-310	Rev. 02
------------------------------	------------