
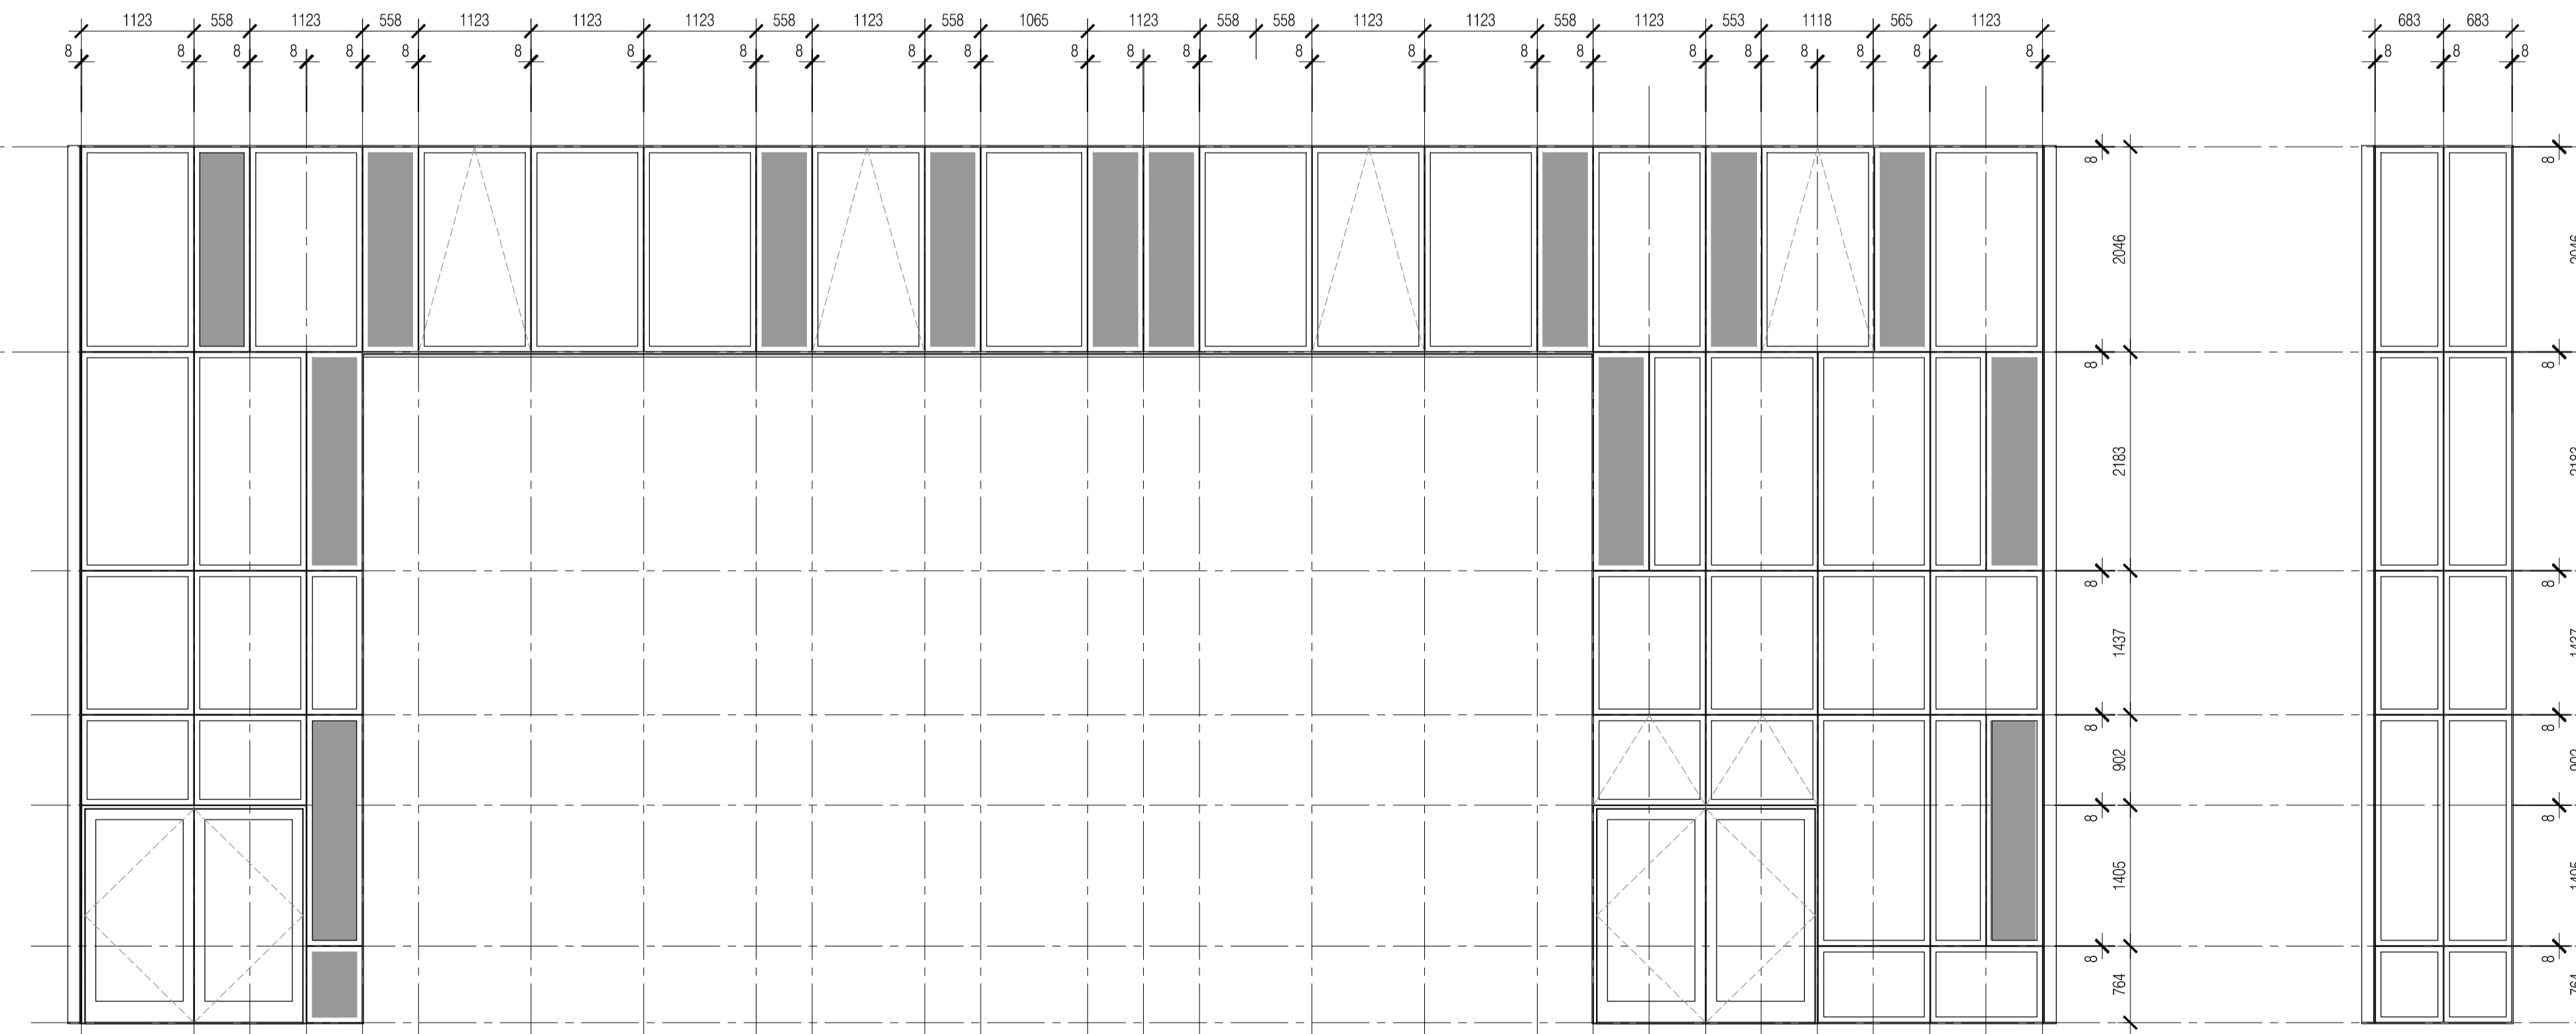
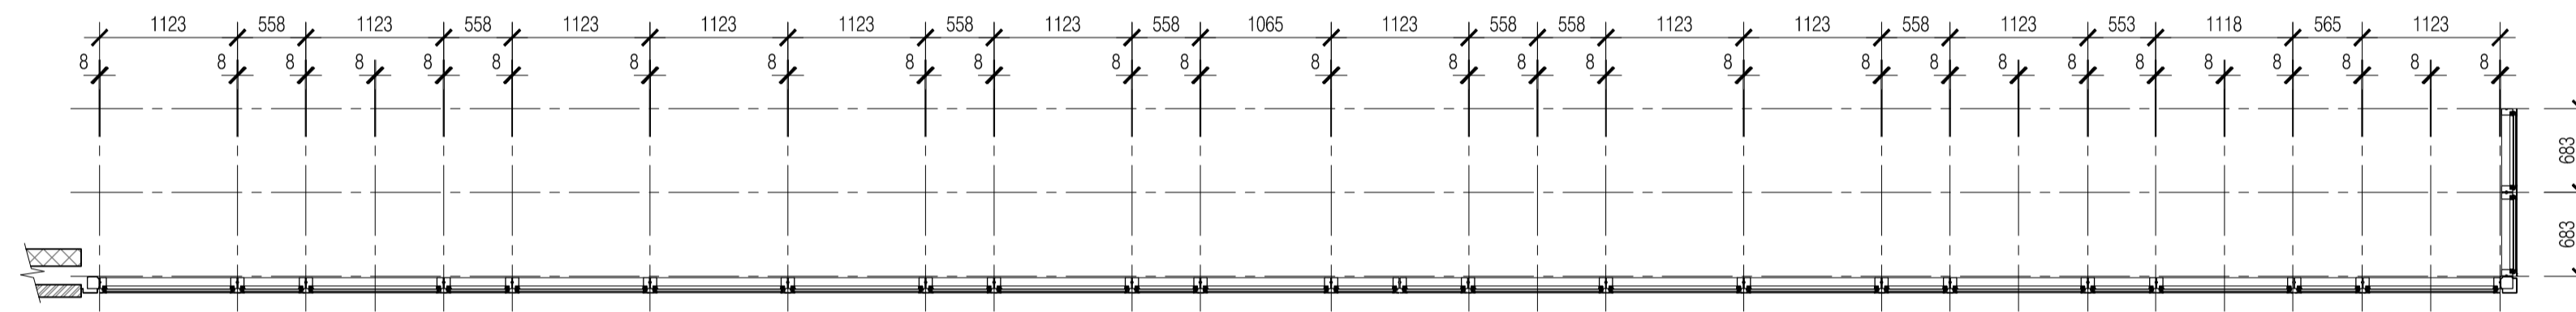
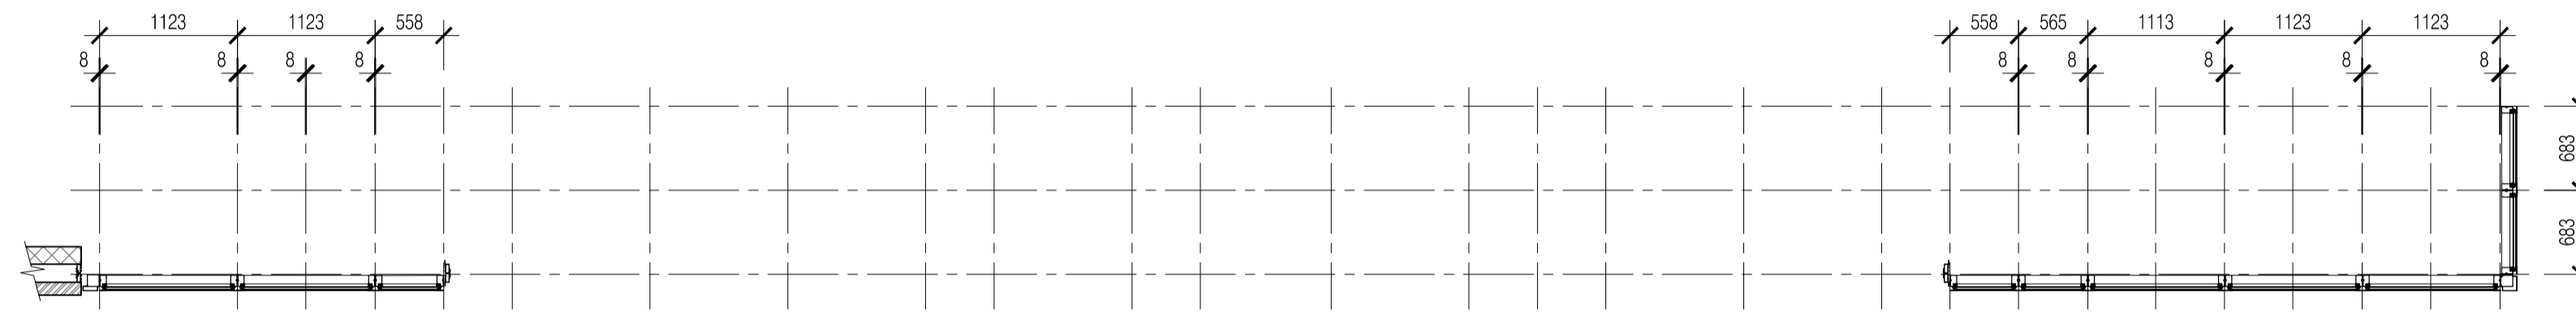
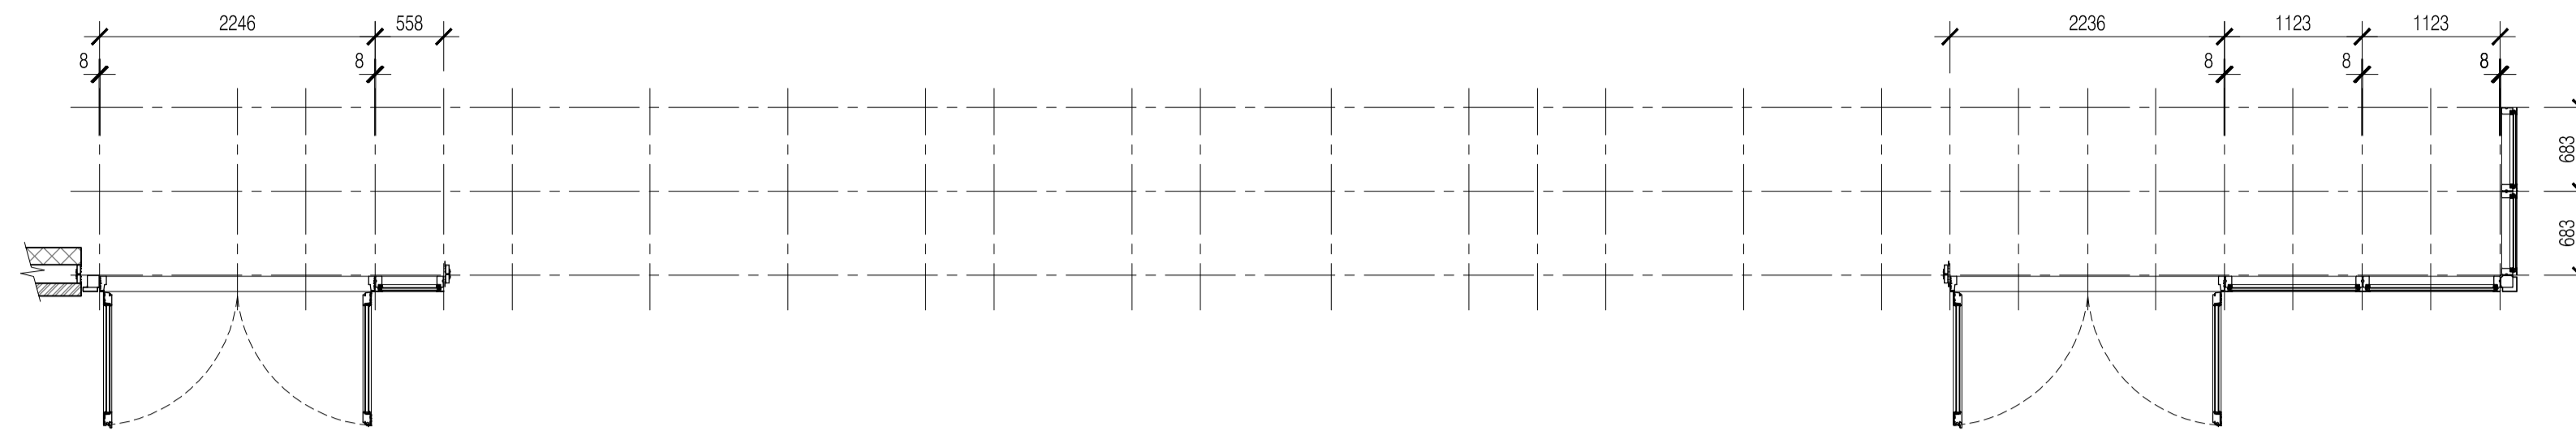


NOTES: Do not scale this drawing. All dimensions to be checked on site prior to commencement or manufacture.

KEY PLAN

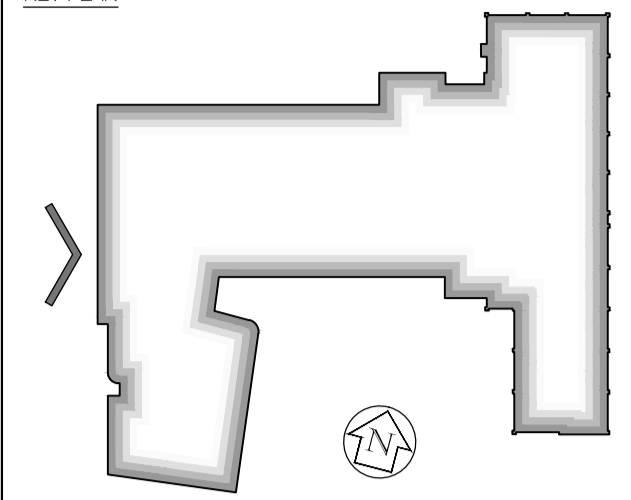

NB: This dwg remains the subject of checking and finalisation pending information from Velfac required to complete

ISSUED FOR CONSTRUCTION

Rev	Date	By	Comment
02	11.10.10	RKC	CJ Apollo Issue - Final Coordination by Apollo
01	10.05.10	JAS	CJ High-level Elevation 01 (North end) removed

BRINGING IDEAS TO LIFE



FRANKHAM

Frankham Consultancy Group Limited
 21 Perrymount Road
 Hayward's Heath RH16 3TP
 t 01444 444900 f 01444 455642
 enquiry@frankham.com
 www.frankham.com

Client



APOLLO EDUCATION

Project Title

Woodside
 Inclusive Learning Campus

Drawing Title

Block Z
 Curtain Walling Schedule
 Type K

Drawn by: RKC	Scale: 1:20@A1	Date: 26.02.10
Designed by: FCG	Checked by: CJ	Approved by: AC

File Ref.: 0206030386-4002062818-002-ZARCHAS_WL_SCHEDULE 14/04/23 16:18:50

Drawing No. 222586-AZ-609	Rev. 02
------------------------------	------------