



NOTES: Do not scale this drawing. All dimensions to be checked on site prior to commencement or manufacture.

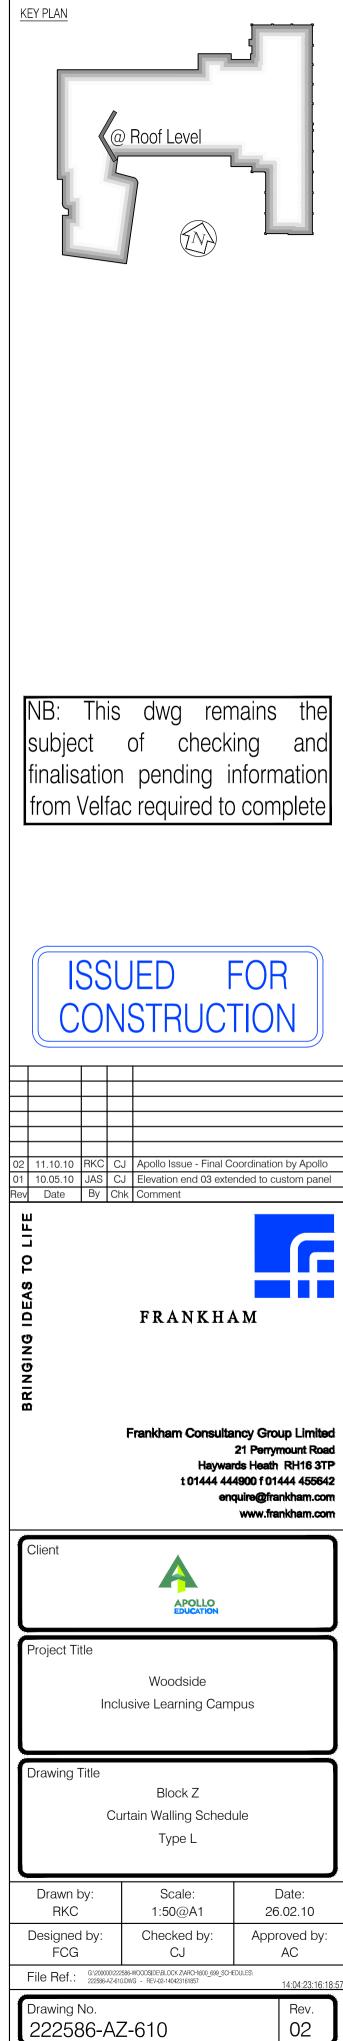

222586-AZ-610

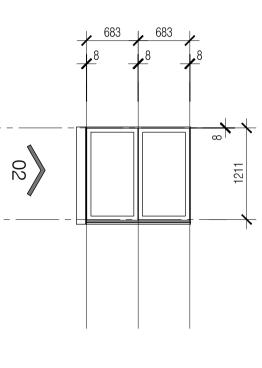

07 Elevation 03 Scale:1:50