




NOTES: Do not scale this drawing. All dimensions to be checked on site prior to commencement or manufacture.

NB: All information based on supplied third party survey information. All discrepancies to be reported to FCG immediately upon discovery.

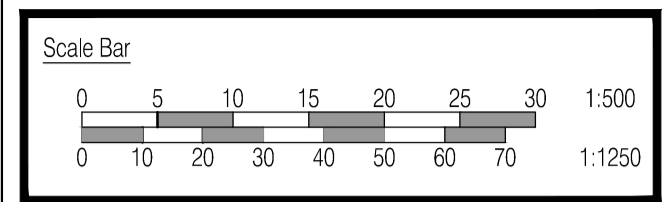

- Contractor's Site & Phasing Legend:**
- Denotes Phase 1 Works
 - Denotes Phase 1A Works
 - Denotes Phase 2 Works
 - Denotes Phase 3 Works
 - Denotes perimeter site boundary
 - Denotes site hoarding/fencing and gates
 - Denotes tree root protection zones - Refer also to 'Macfarlane Wilder' landscape details
 - Denotes tree root protection fencing - Refer also to 'Macfarlane Wilder' landscape details
- Please refer also to 'Leadbitter' Construction Group' Construction Management Plan for further details...

**STAGE - F
DESIGN ISSUE**

Rev	Date	By	Clk	Comment
A1	22.06.12	IRKC	JAS	First Formal Issue - For Stage D Approval

25 YEARS OF BRINGING IDEAS TO LIFE



FRANKHAM

Frankham Consultancy Group Limited
 Frankham House Wootton Business Park
 Besselsleigh Road Wootton Abingdon
 Oxfordshire OX13 6FD
 T 01865 322500 F 01865 327393
 E enquiry@frankham.com www.frankham.com

Client: **Leadbitter CONSTRUCTION**

Project Title
 Whitehall Junior & Infant School
 Refurbishment, Extension and New Build
 Cowley Road
 London Borough of Hillingdon

Drawing Title
 Contractors Site & Phasing Plans
 Phase 3 Works
 Alternate Site Cabin Location Option

Drawn by: RKC	Scale: 1:500@A1	Date: 21.06.12
Designed by: FCG	Checked by: JAS	Approved by: AC

File Ref: 1:\2012\11869-A-098-REV14-10071033	14.04.24.11.50.07
Drawing No. 611869-A-098	Rev. A1