

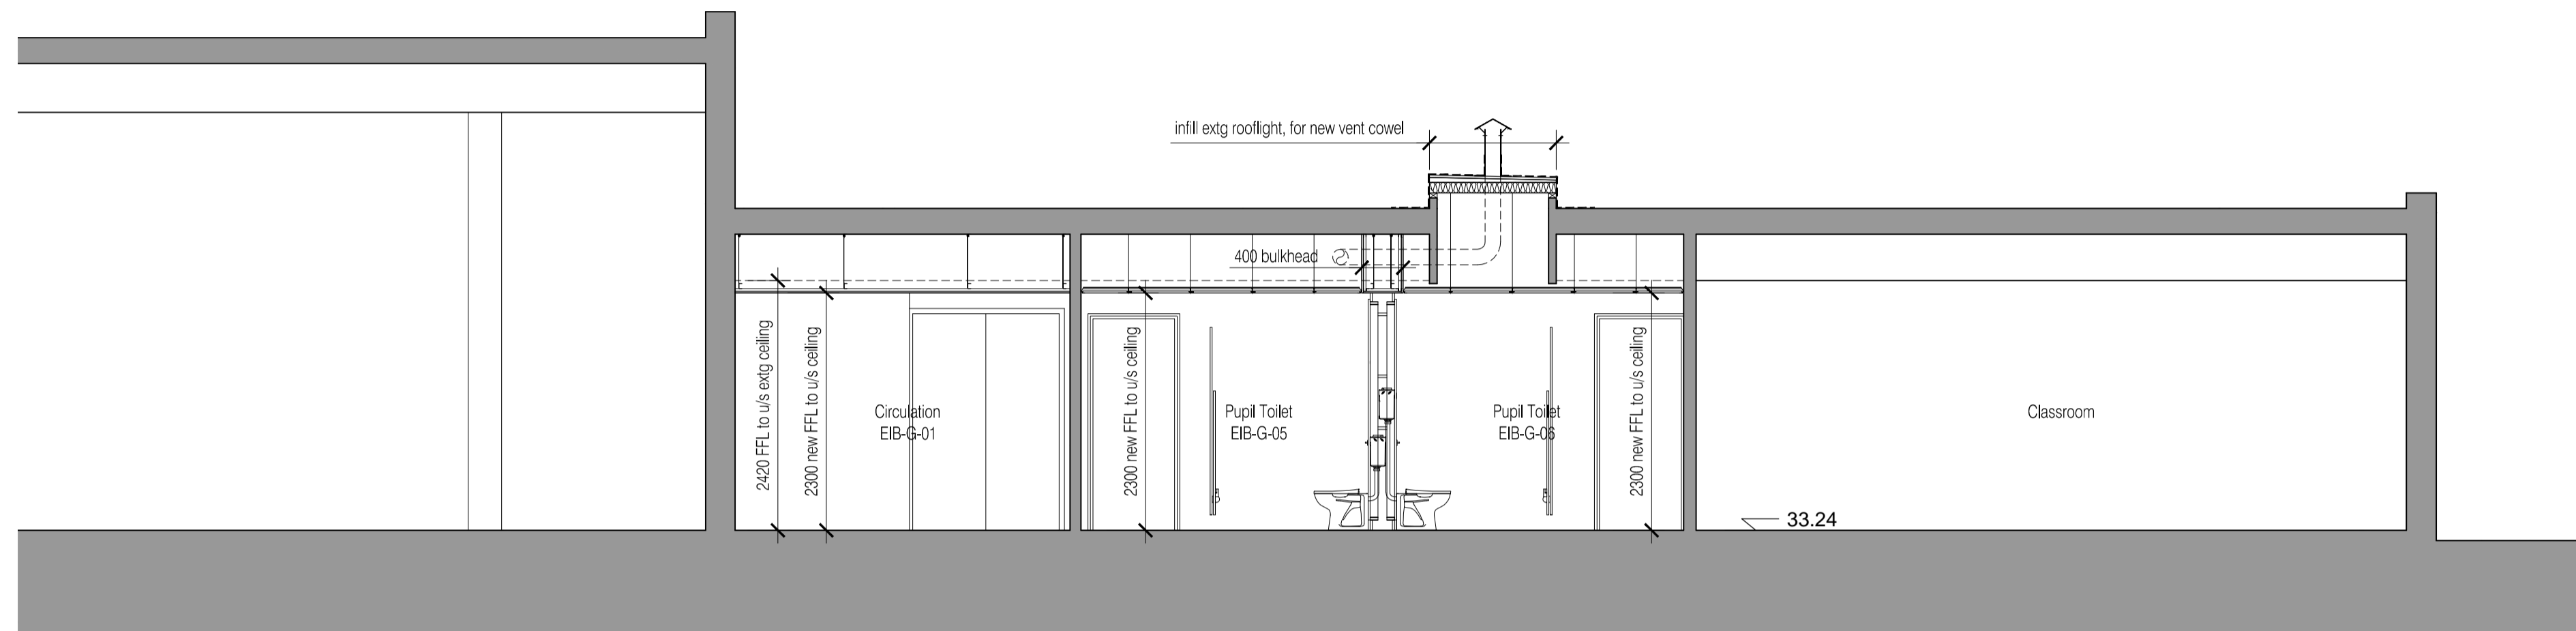


NOTES: Do not scale this drawing. All dimensions to be checked on site prior to commencement or manufacture.

NB: All information based on supplied third party information. Location of roof lights and tank room subject to survey by others. All discrepancies to be reported to FCG immediately upon discovery.

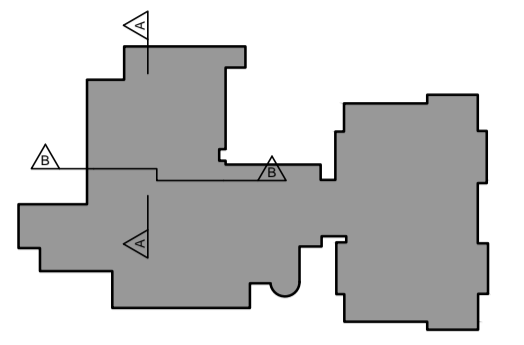

SECTION A-A

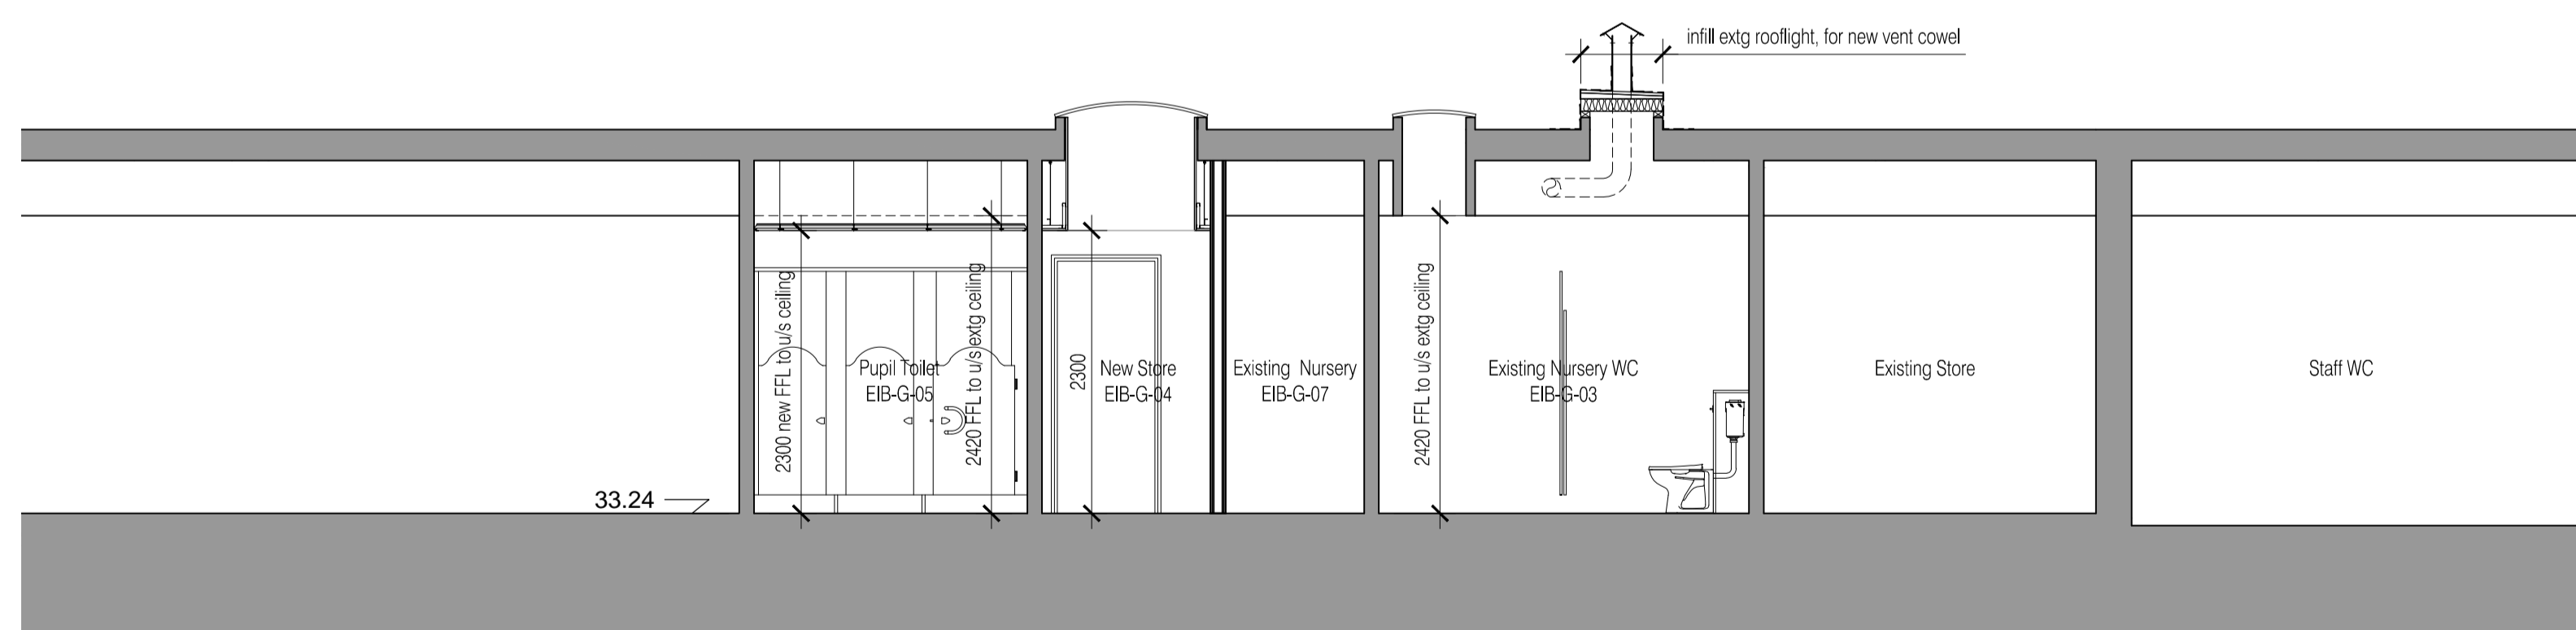

SECTION B-B

ISSUED FOR CONSTRUCTION

Rev	Date	By	Chk	Comment
C1	01.08.12	CH	JAS	Updated for Building Reg's + Construction
A1	27.06.12	RG	JAS	First Issue. Issued for Stage E Approval

25 YEARS OF BRINGING IDEAS TO LIFE



FRANKHAM

Frankham Consultancy Group Limited

Frankham House Wootton Business Park
Besselsleigh Road Wootton Abingdon
Oxfordshire OX13 6FD
T 01865 322500 F 01865 327393
E enquire@frankham.com
www.frankham.com

Client



Project Title

Whitehall Junior & Infant School
Refurbishment, Extension and New Build
Cowley Road
London Borough of Hillingdon

Drawing Title

Existing Infant School
Proposed GA Sections

Drawn by: RKC	Scale: 1:50@A1	Date: 26.06.12
Designed by: RG	Checked by: JAS	Approved by: AC

File Ref: J:\000001\0001\HILLINGDON SCHOOLS - WHITEHALL REDEVELOPMENT\GA SECTIONS - 611869-A01.DWG - REV C1 - 14.04.2012 10:39:37

Drawing No. 611869-A-201	Rev. C1
-----------------------------	------------