

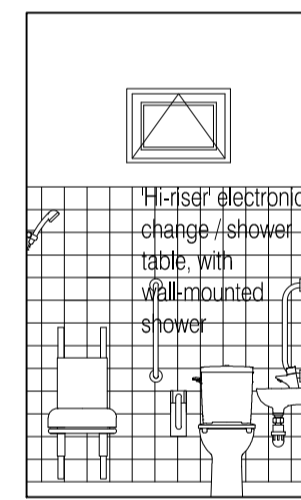



NOTES: Do not scale this drawing. All dimensions to be checked on site prior to commencement or manufacture.

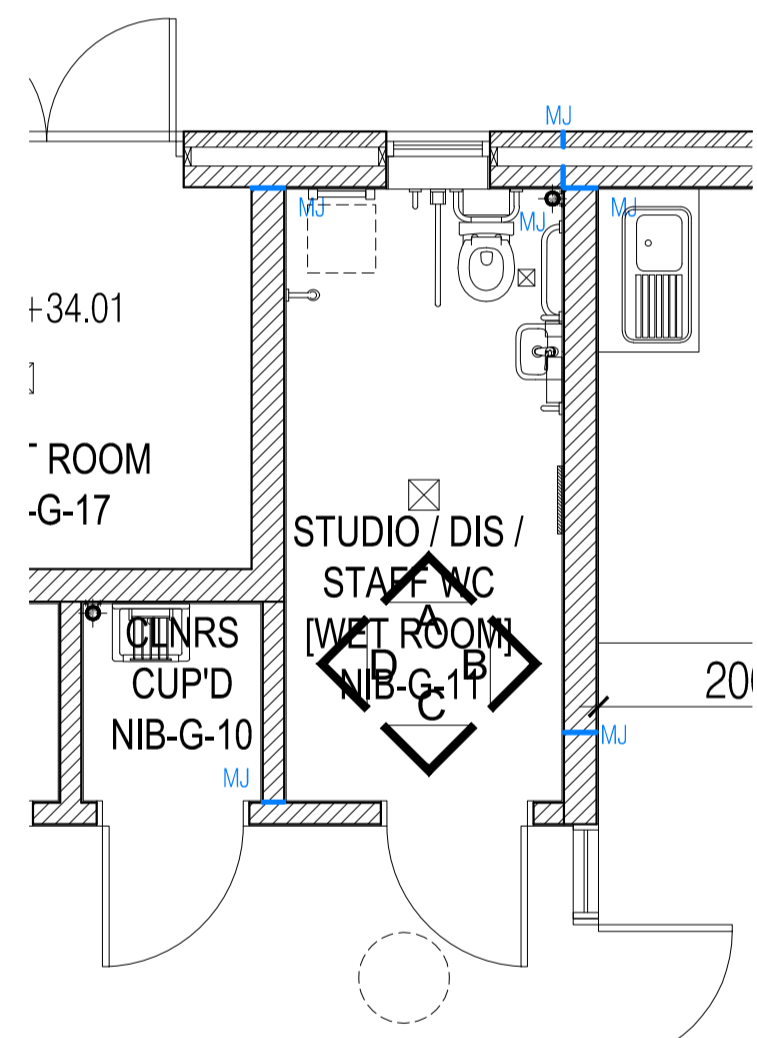


ELEVATION A
NIB-G-11 - DIS WC / SHOWER ROOM

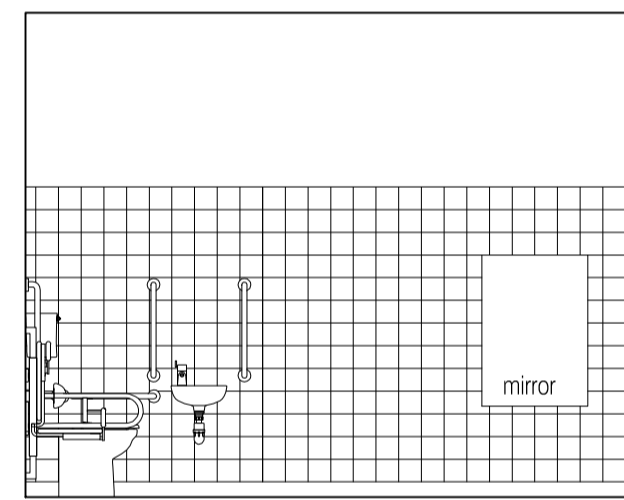

ELEVATION B
NIB-G-11 - DIS WC / SHOWER ROOM

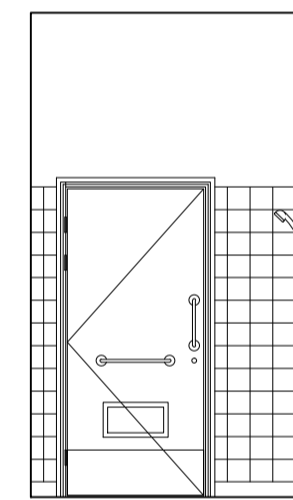

ELEVATION C
NIB-G-11 - DIS WC / SHOWER ROOM

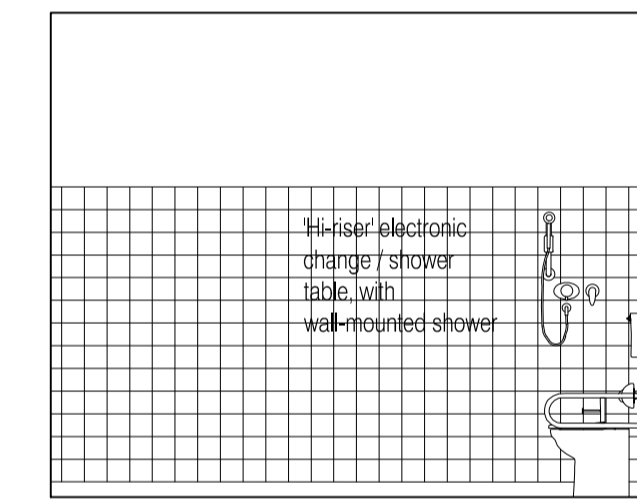

ELEVATION D
NIB-G-11 - DIS WC / SHOWER ROOM

ISSUED FOR CONSTRUCTION

Rev	Date	By	Chk	Comment
C2	31.07.13	DOD	JM	Issued for Construction
C1	03.07.13	DOD	JM	Client Amendments
A3	19.03.13	ES	JAS	General design development
A2	09.10.12	GD	JAS	NBS ref's added. Issued for Stage F approval
A1	27.07.12	SC	JAS	First Formal Issue. Stage E Issue

25 YEARS OF BRINGING IDEAS TO LIFE

ANNIVERSARY 25 YEARS 1982-2007

FRANKHAM

Frankham Consultancy Group Limited

Frankham House Woolton Business Park
Besselsleigh Road Woolton Abingdon
Oxfordshire OX13 6FD
T 01865 322500 F 01865 327393
E enquiries@frankham.com
www.frankham.com

Client

Leadbitter
CONSTRUCTION

Project Title

Whitehall Junior & Infant School
Refurbishment, Extension and New Build
Cowley Road
London Borough of Hillingdon

Drawing Title

New Infants Block
Proposed Room Elevations
Studio / Dis / Staff WC

Drawn by: RKC	Scale: 1:50@A1	Date: 27.07.12
Designed by: FCG	Checked by: JAS	Approved by: AGC

File Ref: J:\000001\NIB - HILLINGDON SCHOOL - WHITEHALL JUNIOR & INFANT SCHOOL\NIB-G-11\NIB-G-11-1100-04-02-02 - REV-C-10001.rvt 14.04.2010 14:51:11

Drawing No. 611869-A-345	Rev. C2
-----------------------------	------------