




01 Typical Ridge Profile Detail
Scale: 1:5

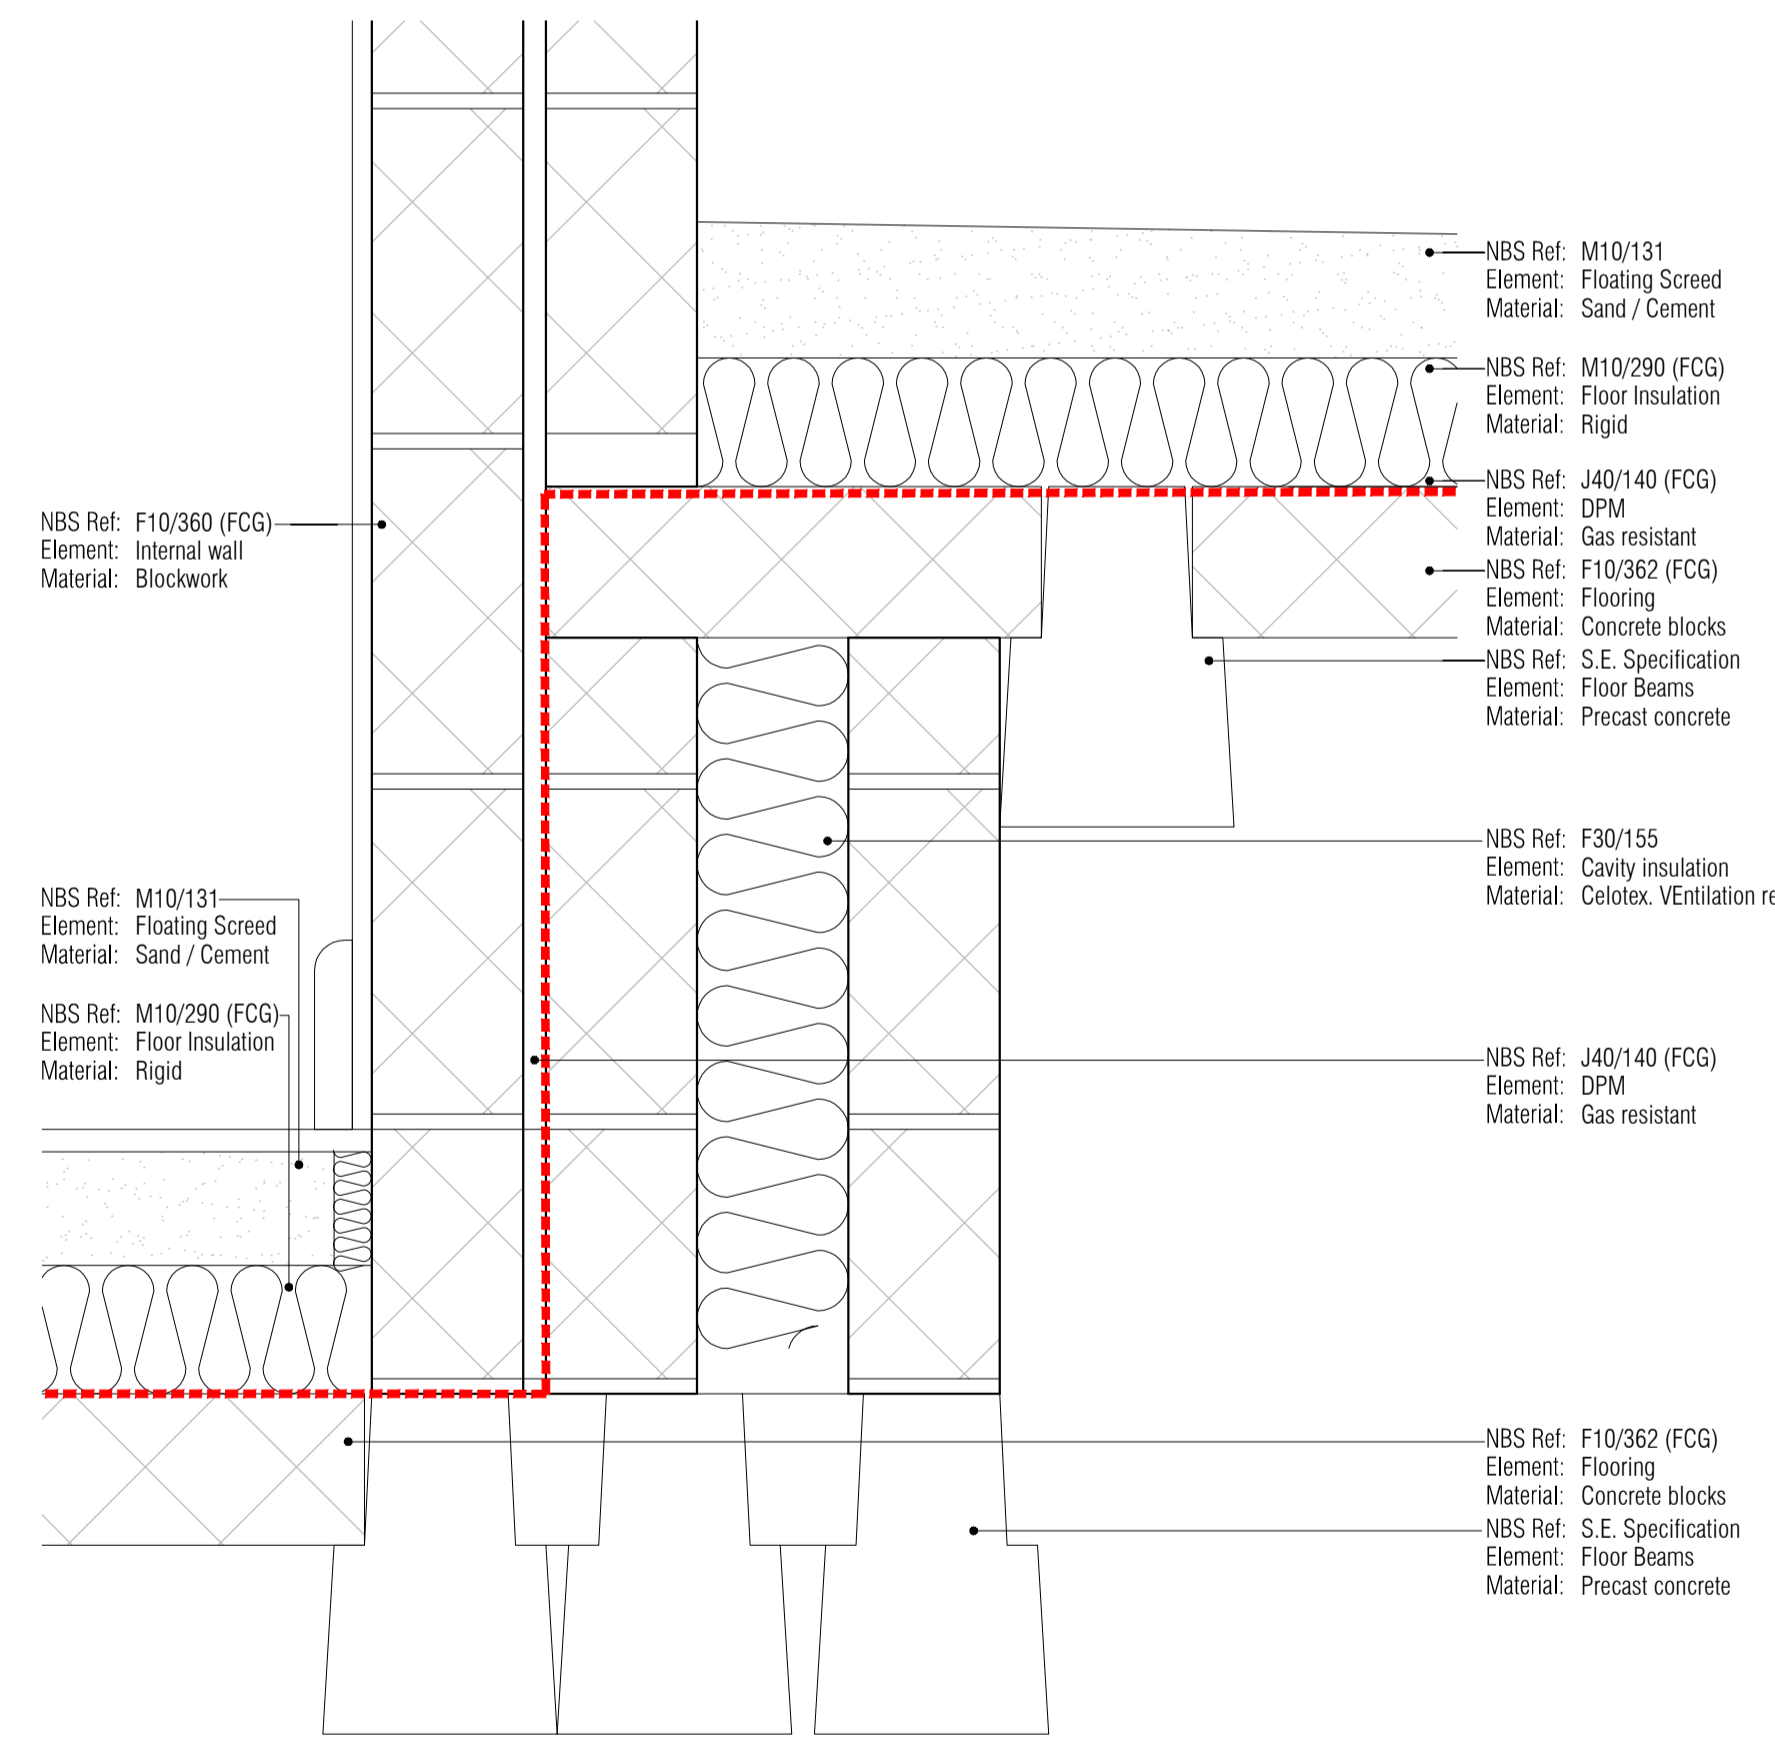


03 Typical Floor Step Support Detail
Scale: 1:5

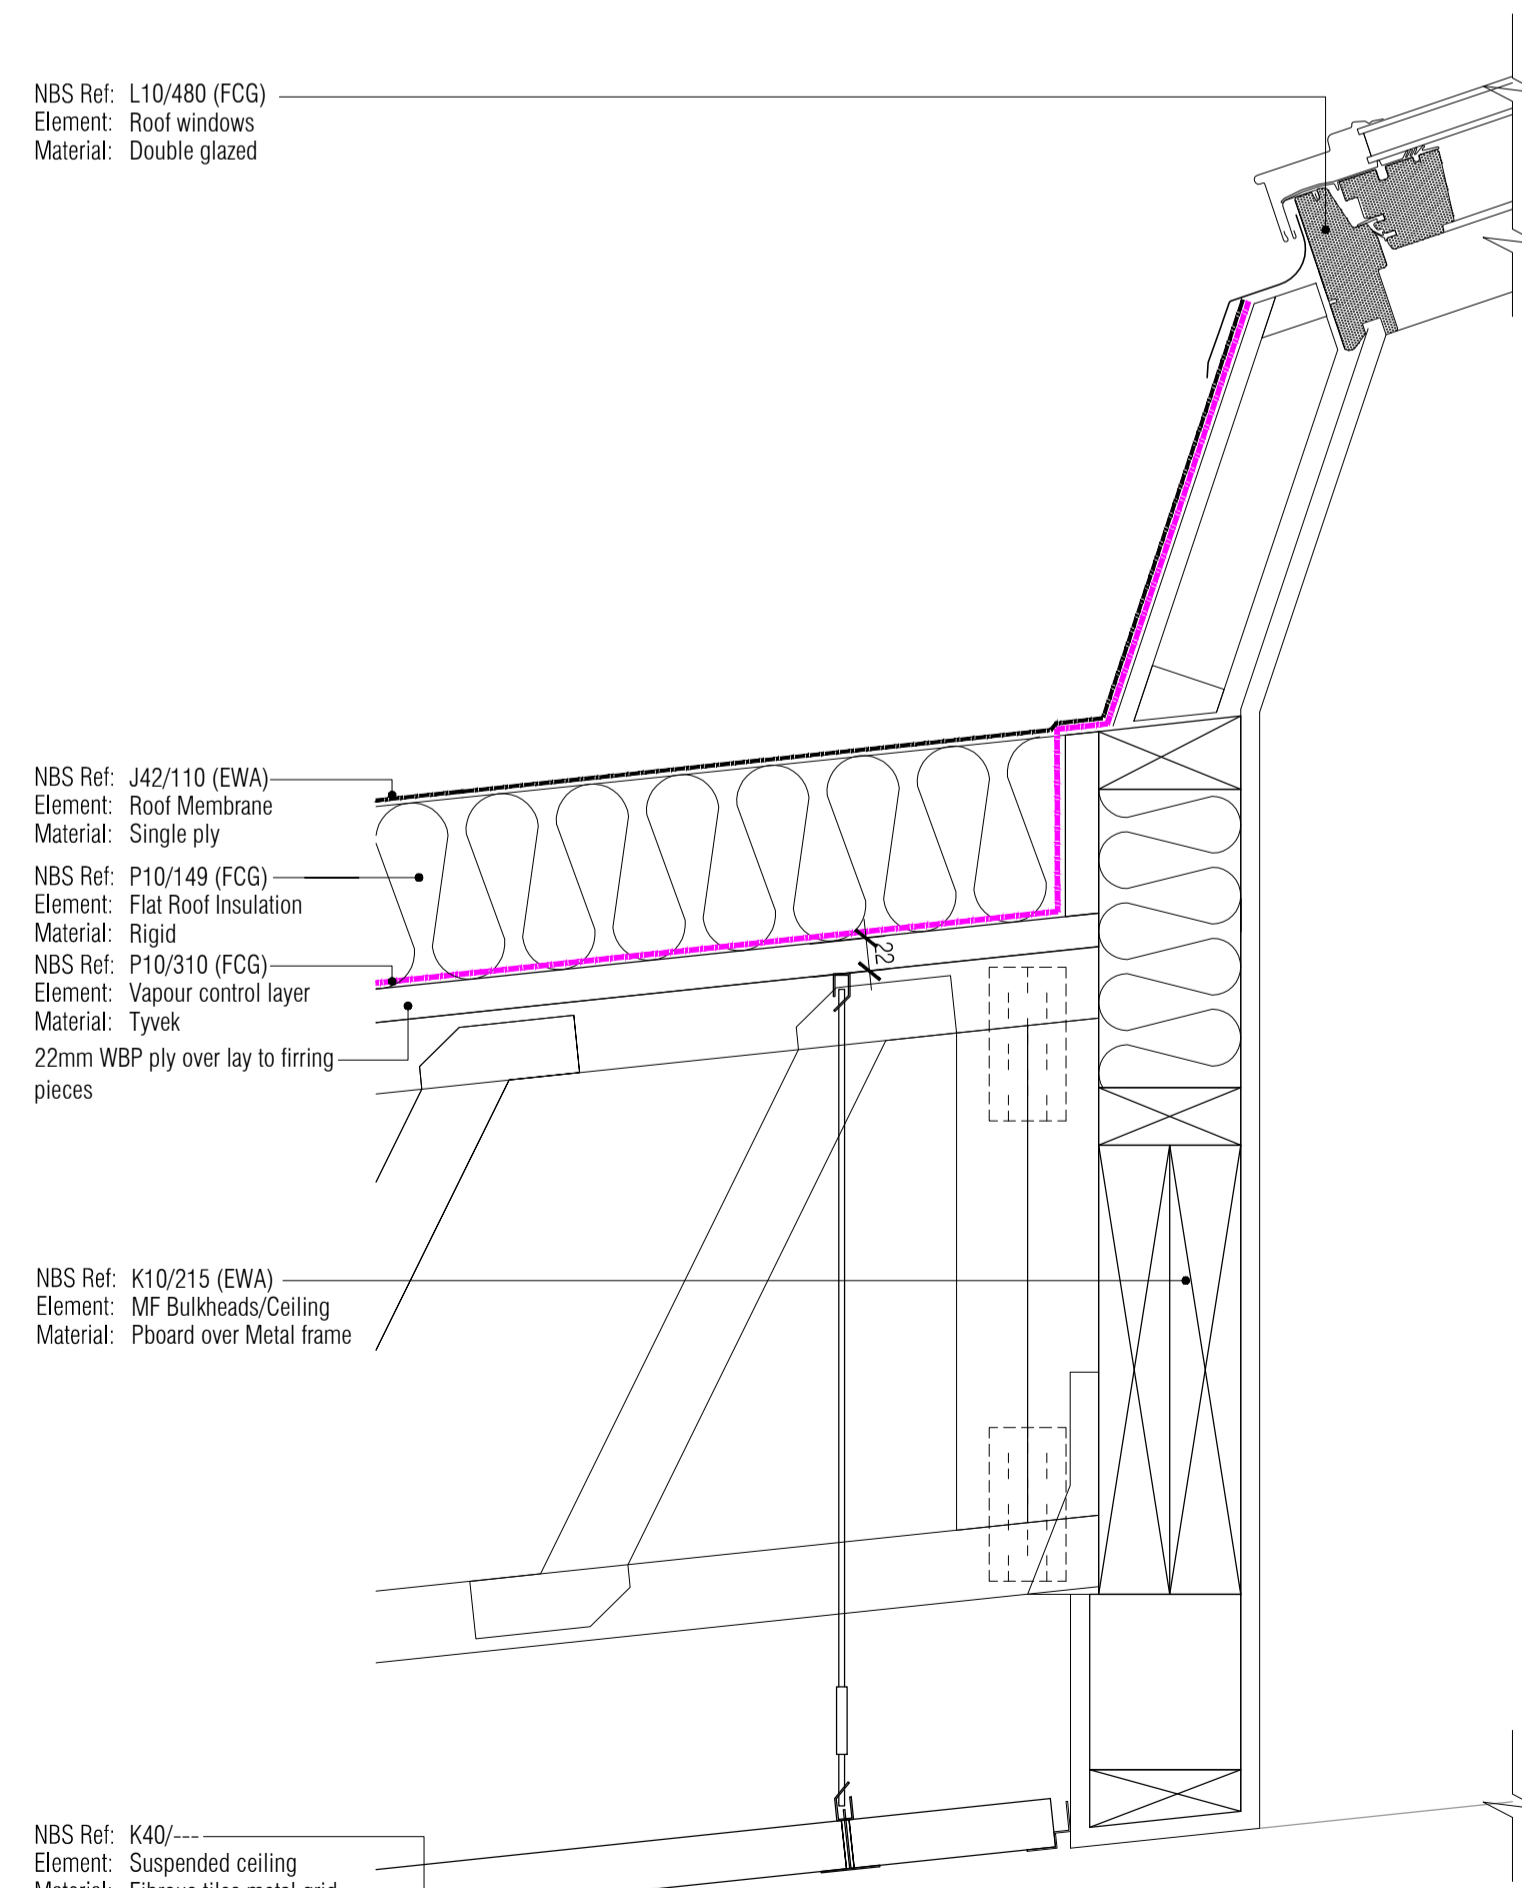

04 Typical Roof Light Lower Edge Detail
Scale: 1:5

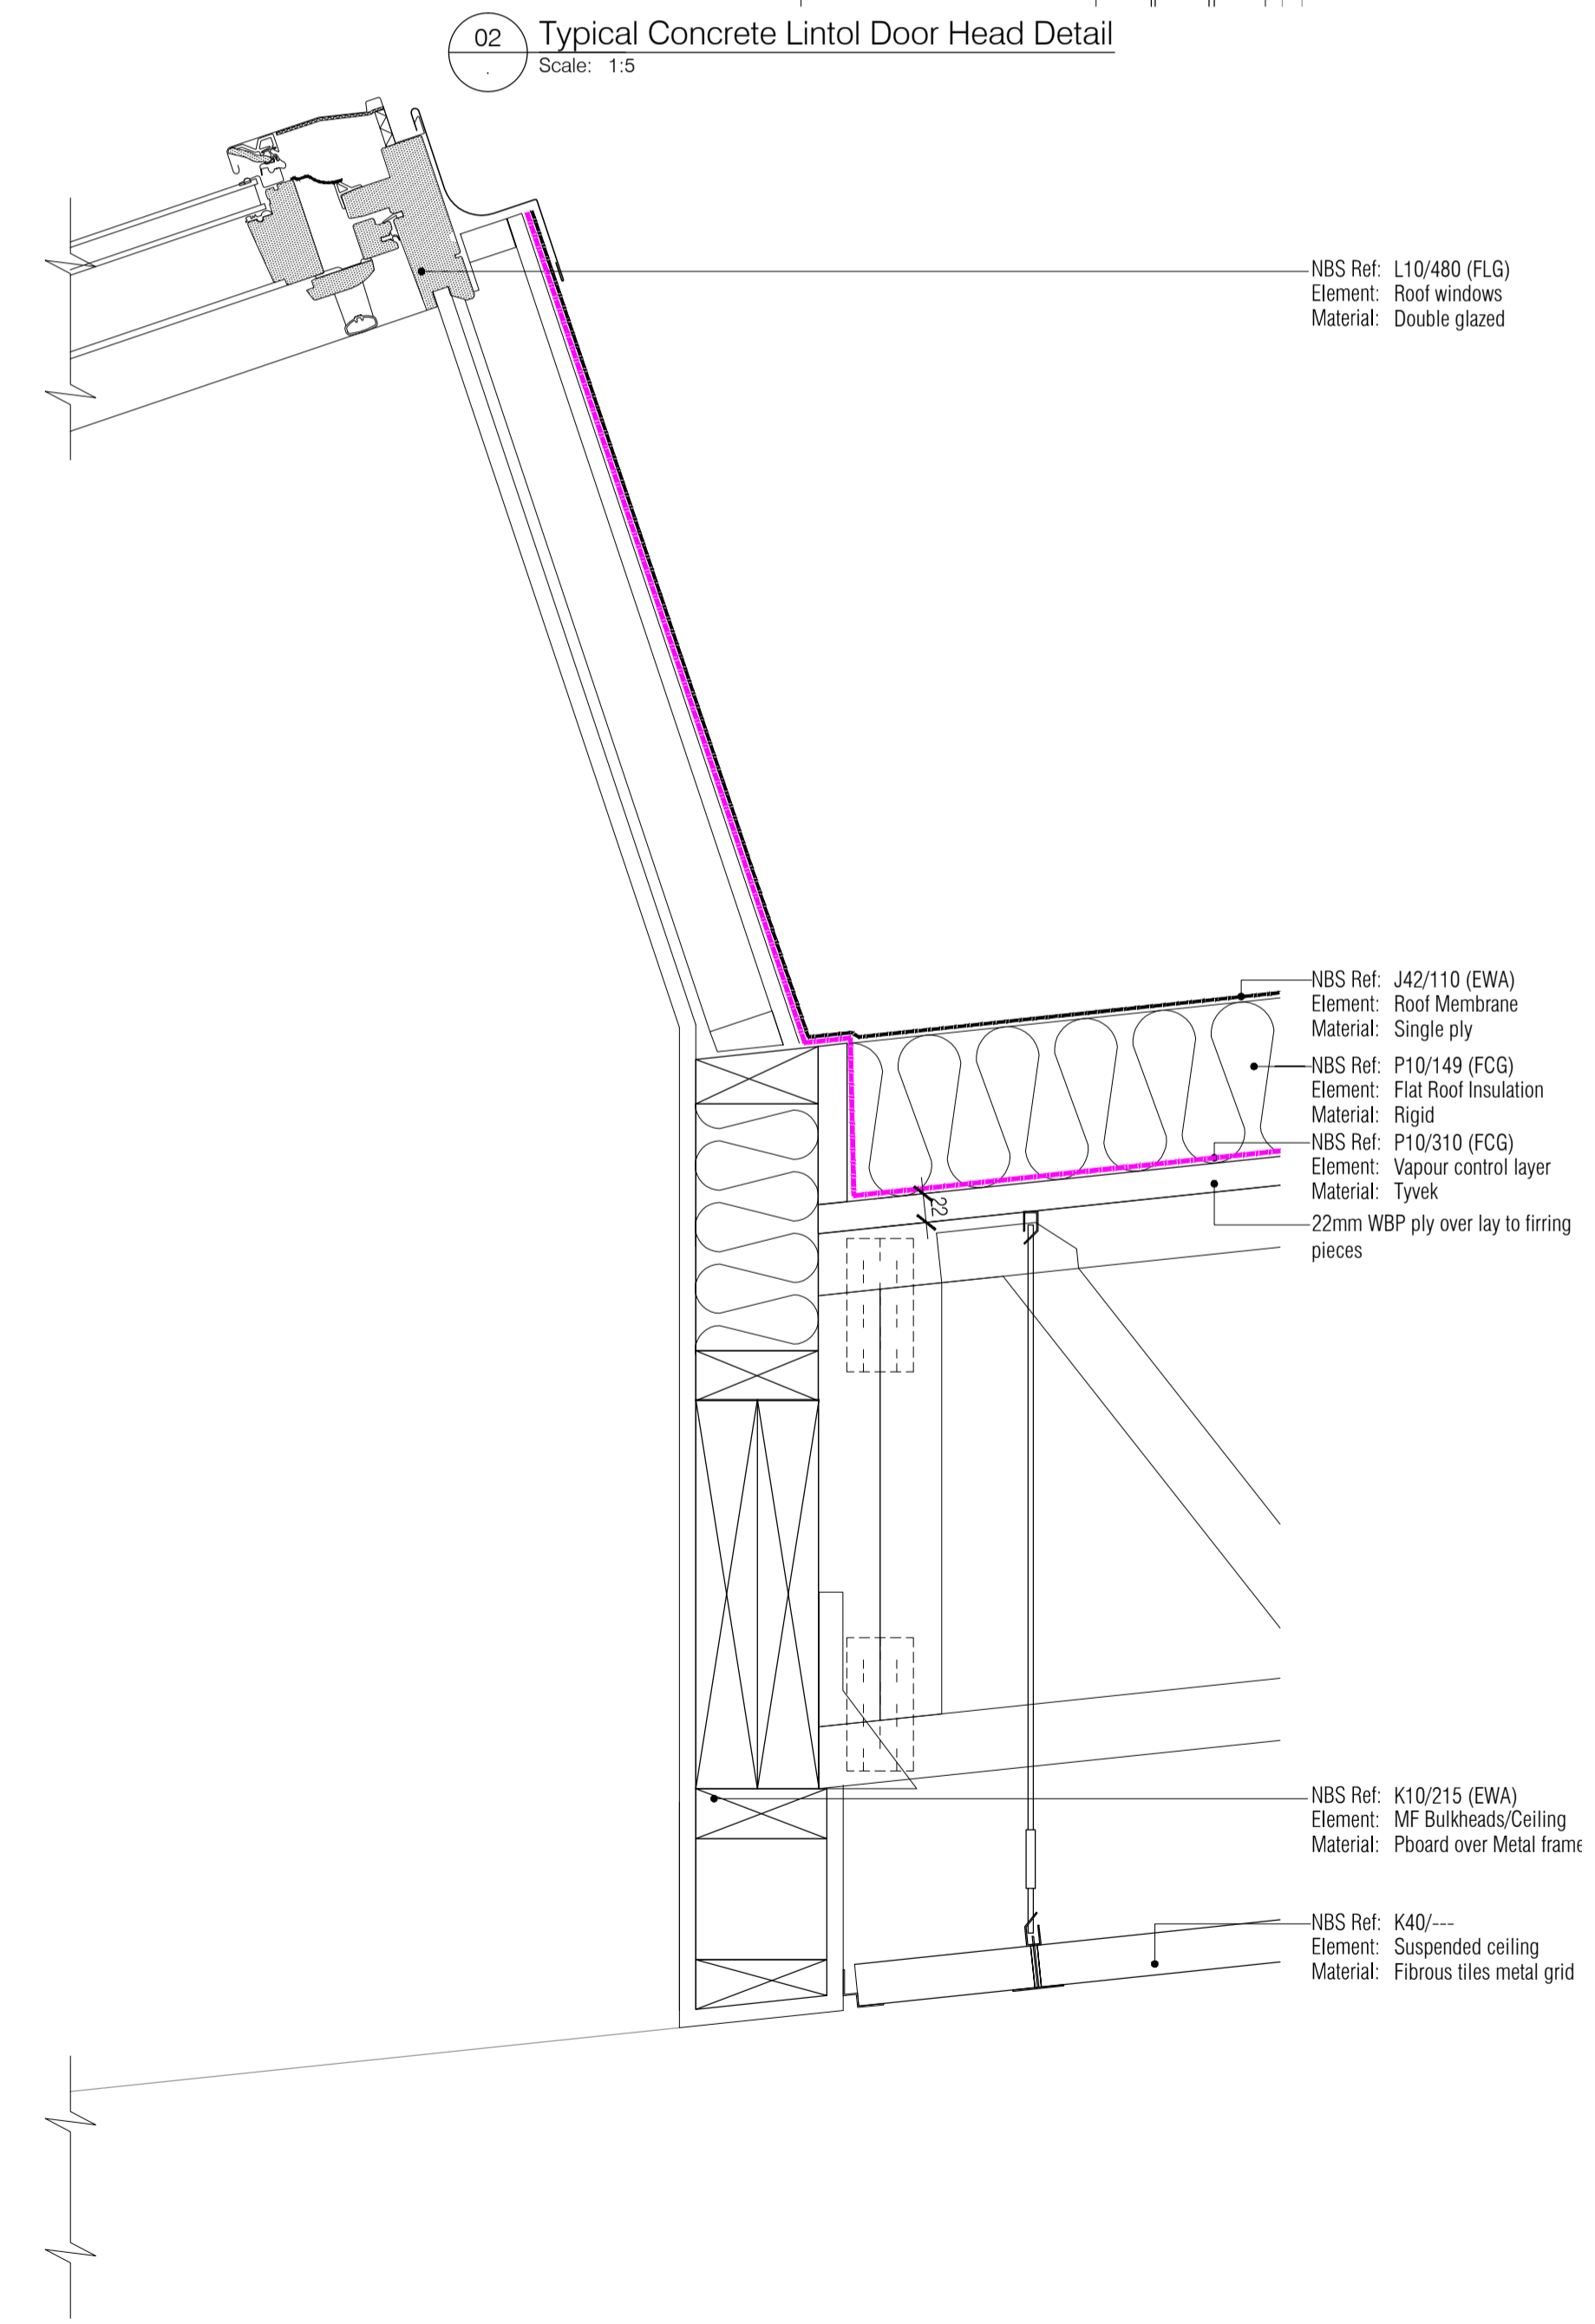

05 Typical Roof Light Upper Edge Detail
Scale: 1:5

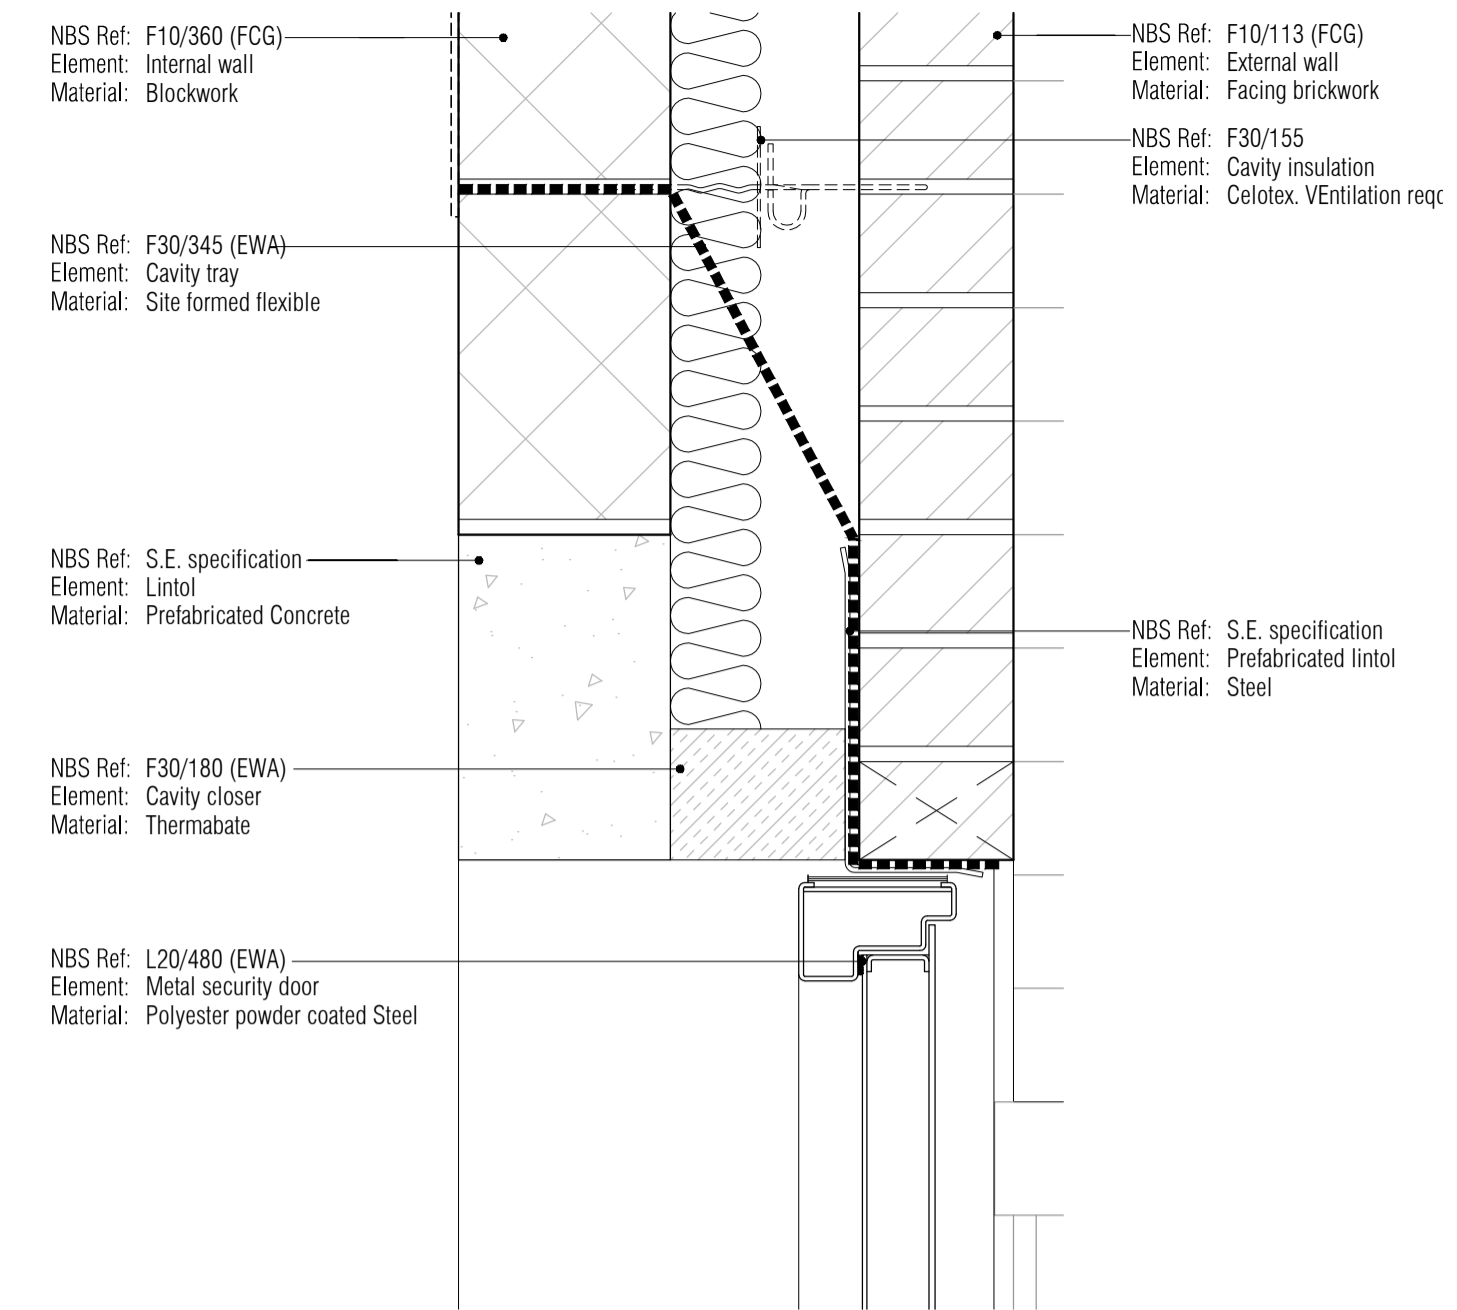

02 Typical Concrete Lintel Door Head Detail
Scale: 1:5

NOTES: Do not scale this drawing. All dimensions to be checked on site prior to commencement or manufacture.

ISSUED FOR CONSTRUCTION

Rev	Date	By	Chk	Comment
C2	24.05.13	DOD	JAS	Client VE Amends and Gen. Details Added
C1	07.03.13	ES	JAS	Issued for Construction
A1	09.10.12	HRK	JAS	First Formal Issue. Stage F Issue

25 YEARS OF BRINGING IDEAS TO LIFE
ANNIVERSARY
1988-2013

FRANKHAM

Frankham Consultancy Group Limited
Frankham House Woolton Business Park
Besselsleigh Road Woolton Abingdon
Oxfordshire OX13 6FD
T 01865 322500 F 01865 327393
E enquire@frankham.com www.frankham.com

Client: **Leadbitter CONSTRUCTION**

Project Title: Whitehall Junior & Infant School
Refurbishment, Extension and New Build
Cowley Road
London Borough of Hillingdon

Drawing Title: New Infant Block
Typical Details
Sheet 2

Drawn by: RKC	Scale: 1:5@A1	Date: 03.10.12
Designed by: JYG	Checked by: JAS	Approved by: AC
File Ref: J:\000001\888-14162000\00\001-1\WHITEHALL JUNIOR & INFANT SCHOOL\001_DETALS\001_DETALS.dwg	14.04.24.10.49.49	
Drawing No. 611869-A-508	Rev. C2	