




NOTES: Do not scale this drawing. All dimensions to be checked on site prior to commencement or manufacture.

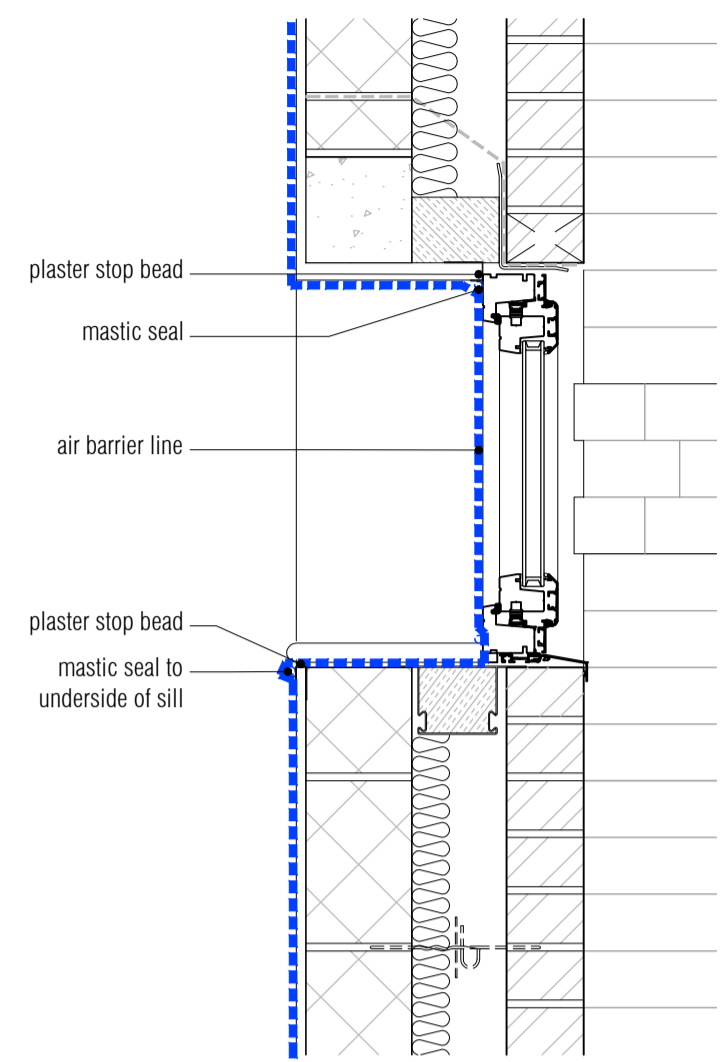


01 Typical Window Detail
Scale: 1:10

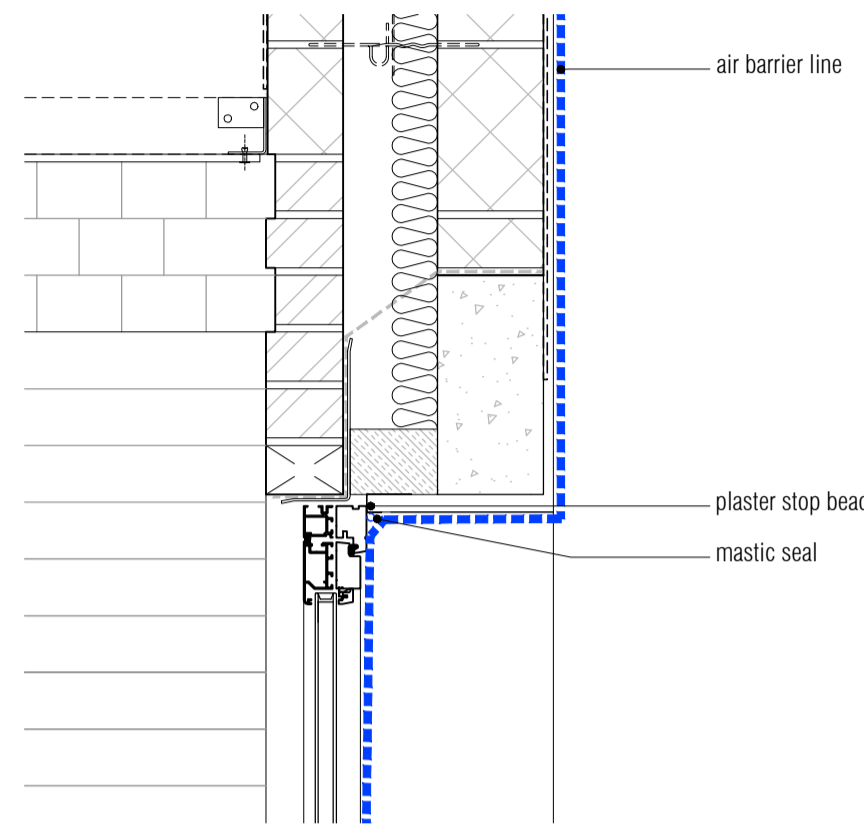


02 Typical Door Head Detail
Scale: 1:10

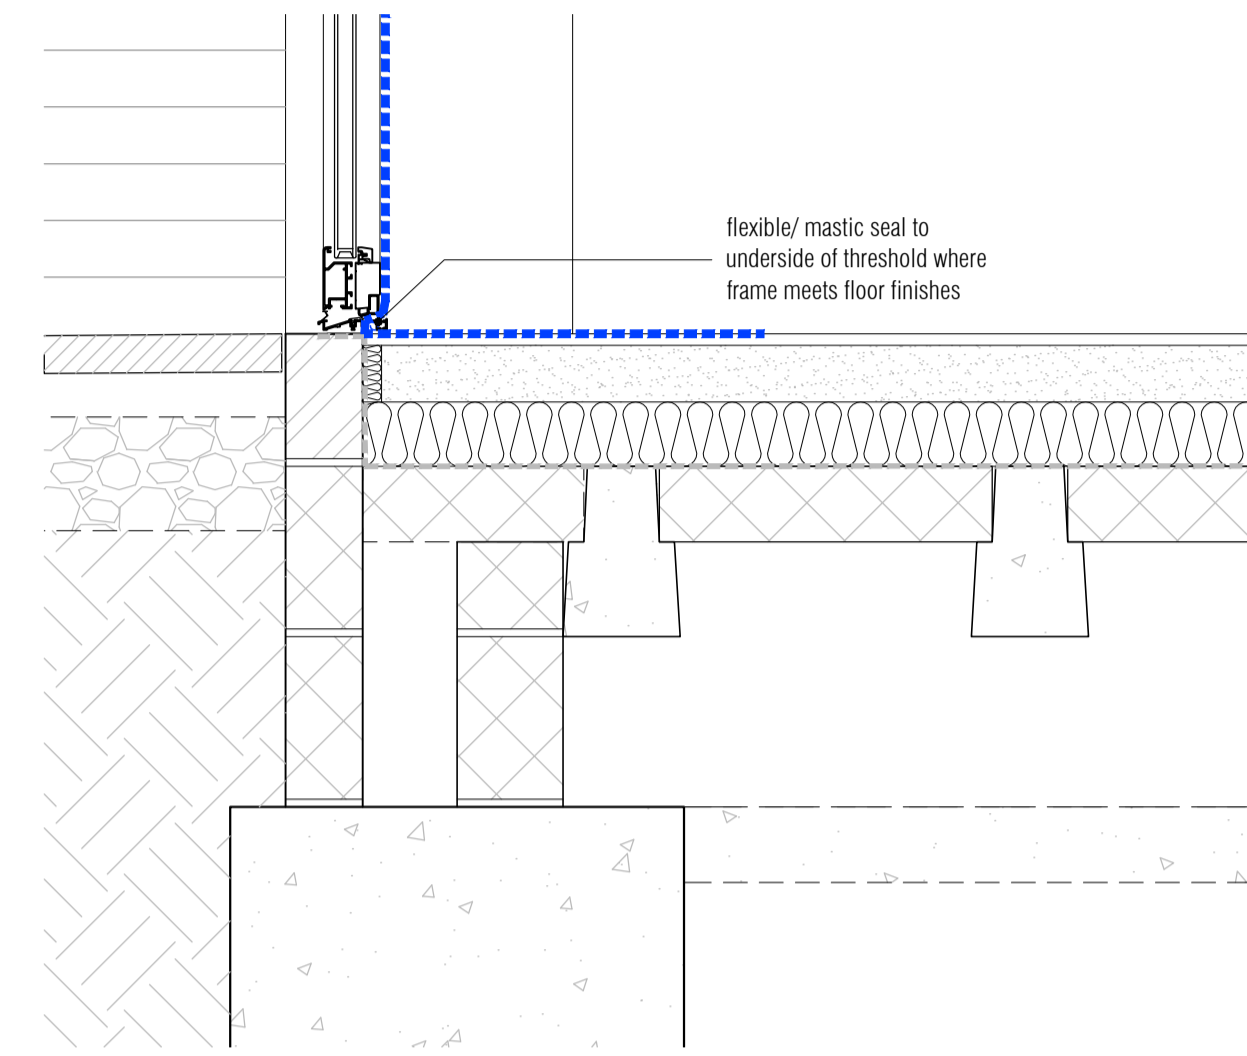

03 Typical Threshold Detail
Scale: 1:10

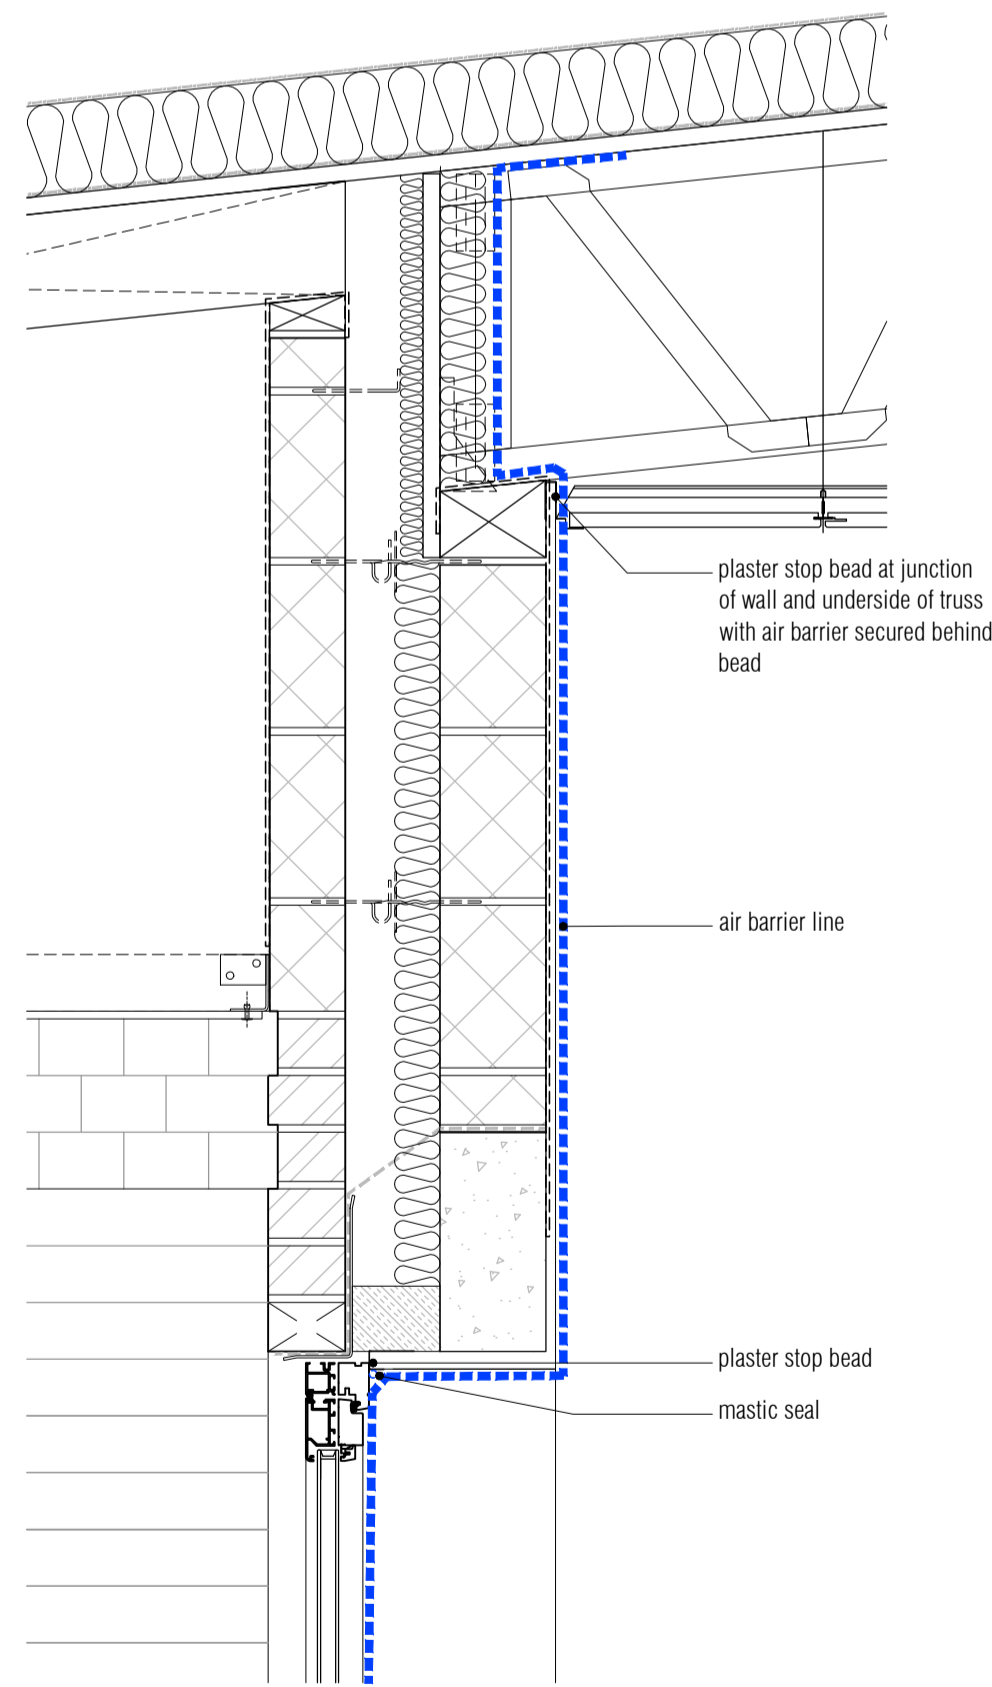

04 Typical Wall to Roof Detail at External Unheated Space
Scale: 1:10

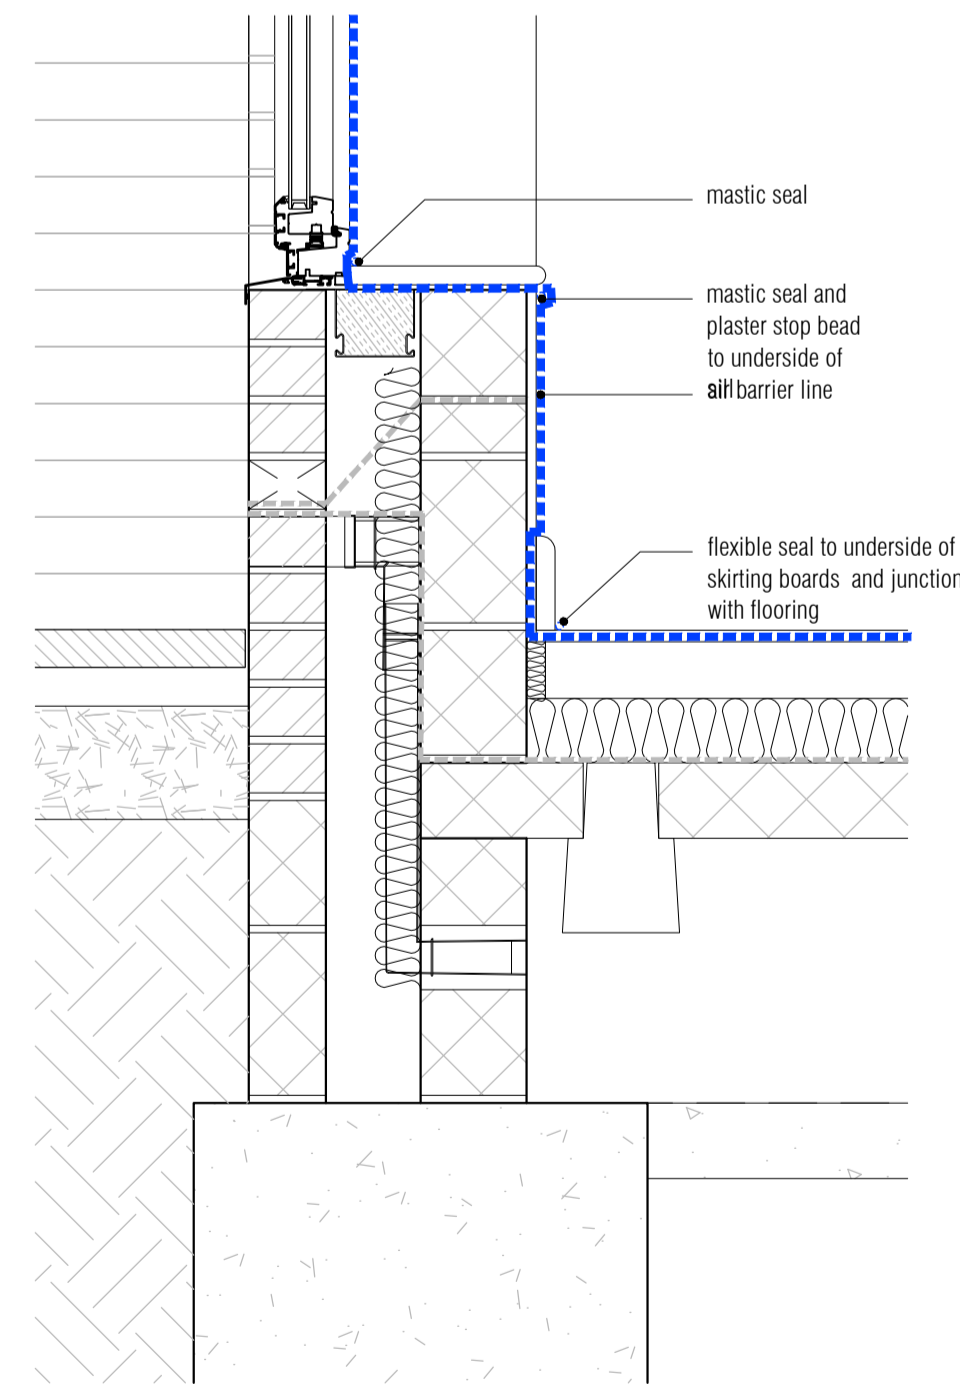

04 Typical Floor to Wall Detail
Scale: 1:10

ISSUED FOR CONSTRUCTION

Rev	Date	By	Chk	Comment
C1	31.05.13	DOD	JAS	First Formal Issue - for Construction

25 YEARS OF BRINGING IDEAS TO LIFE
1982-2007

FRANKHAM

Frankham Consultancy Group Limited
Frankham House Woolton Business Park
Besselsleigh Road Woolton Abingdon
Oxfordshire OX13 6FD
T 01865 322500 F 01865 327393
E enquiry@frankham.com
www.frankham.com

Client
Leadbitter
CONSTRUCTION

Project Title
Whitehall Junior & Infant School
Refurbishment, Extension and New Build
Cowley Road
London Borough of Hillingdon

Drawing Title
Typical Air Barrier Line
Details - Sheet 2 of 2

Drawn by: RKC	Scale: 1:10@A1	Date: 31.05.13
Designed by: FCG	Checked by: JAS	Approved by: AC

File Ref: J:\00004188-14\000001\000001-14\WHITEHALL JUNIOR & INFANT SCHOOL\00_DETALS\A4_DETALS\611869-A-521.DWG - REV C1 - 14.04.24.10.50.56

Drawing No. 611869-A-521	Rev. C1
-----------------------------	------------