



01 Ground Floor Coordinates Plan  
Scale: 1:50

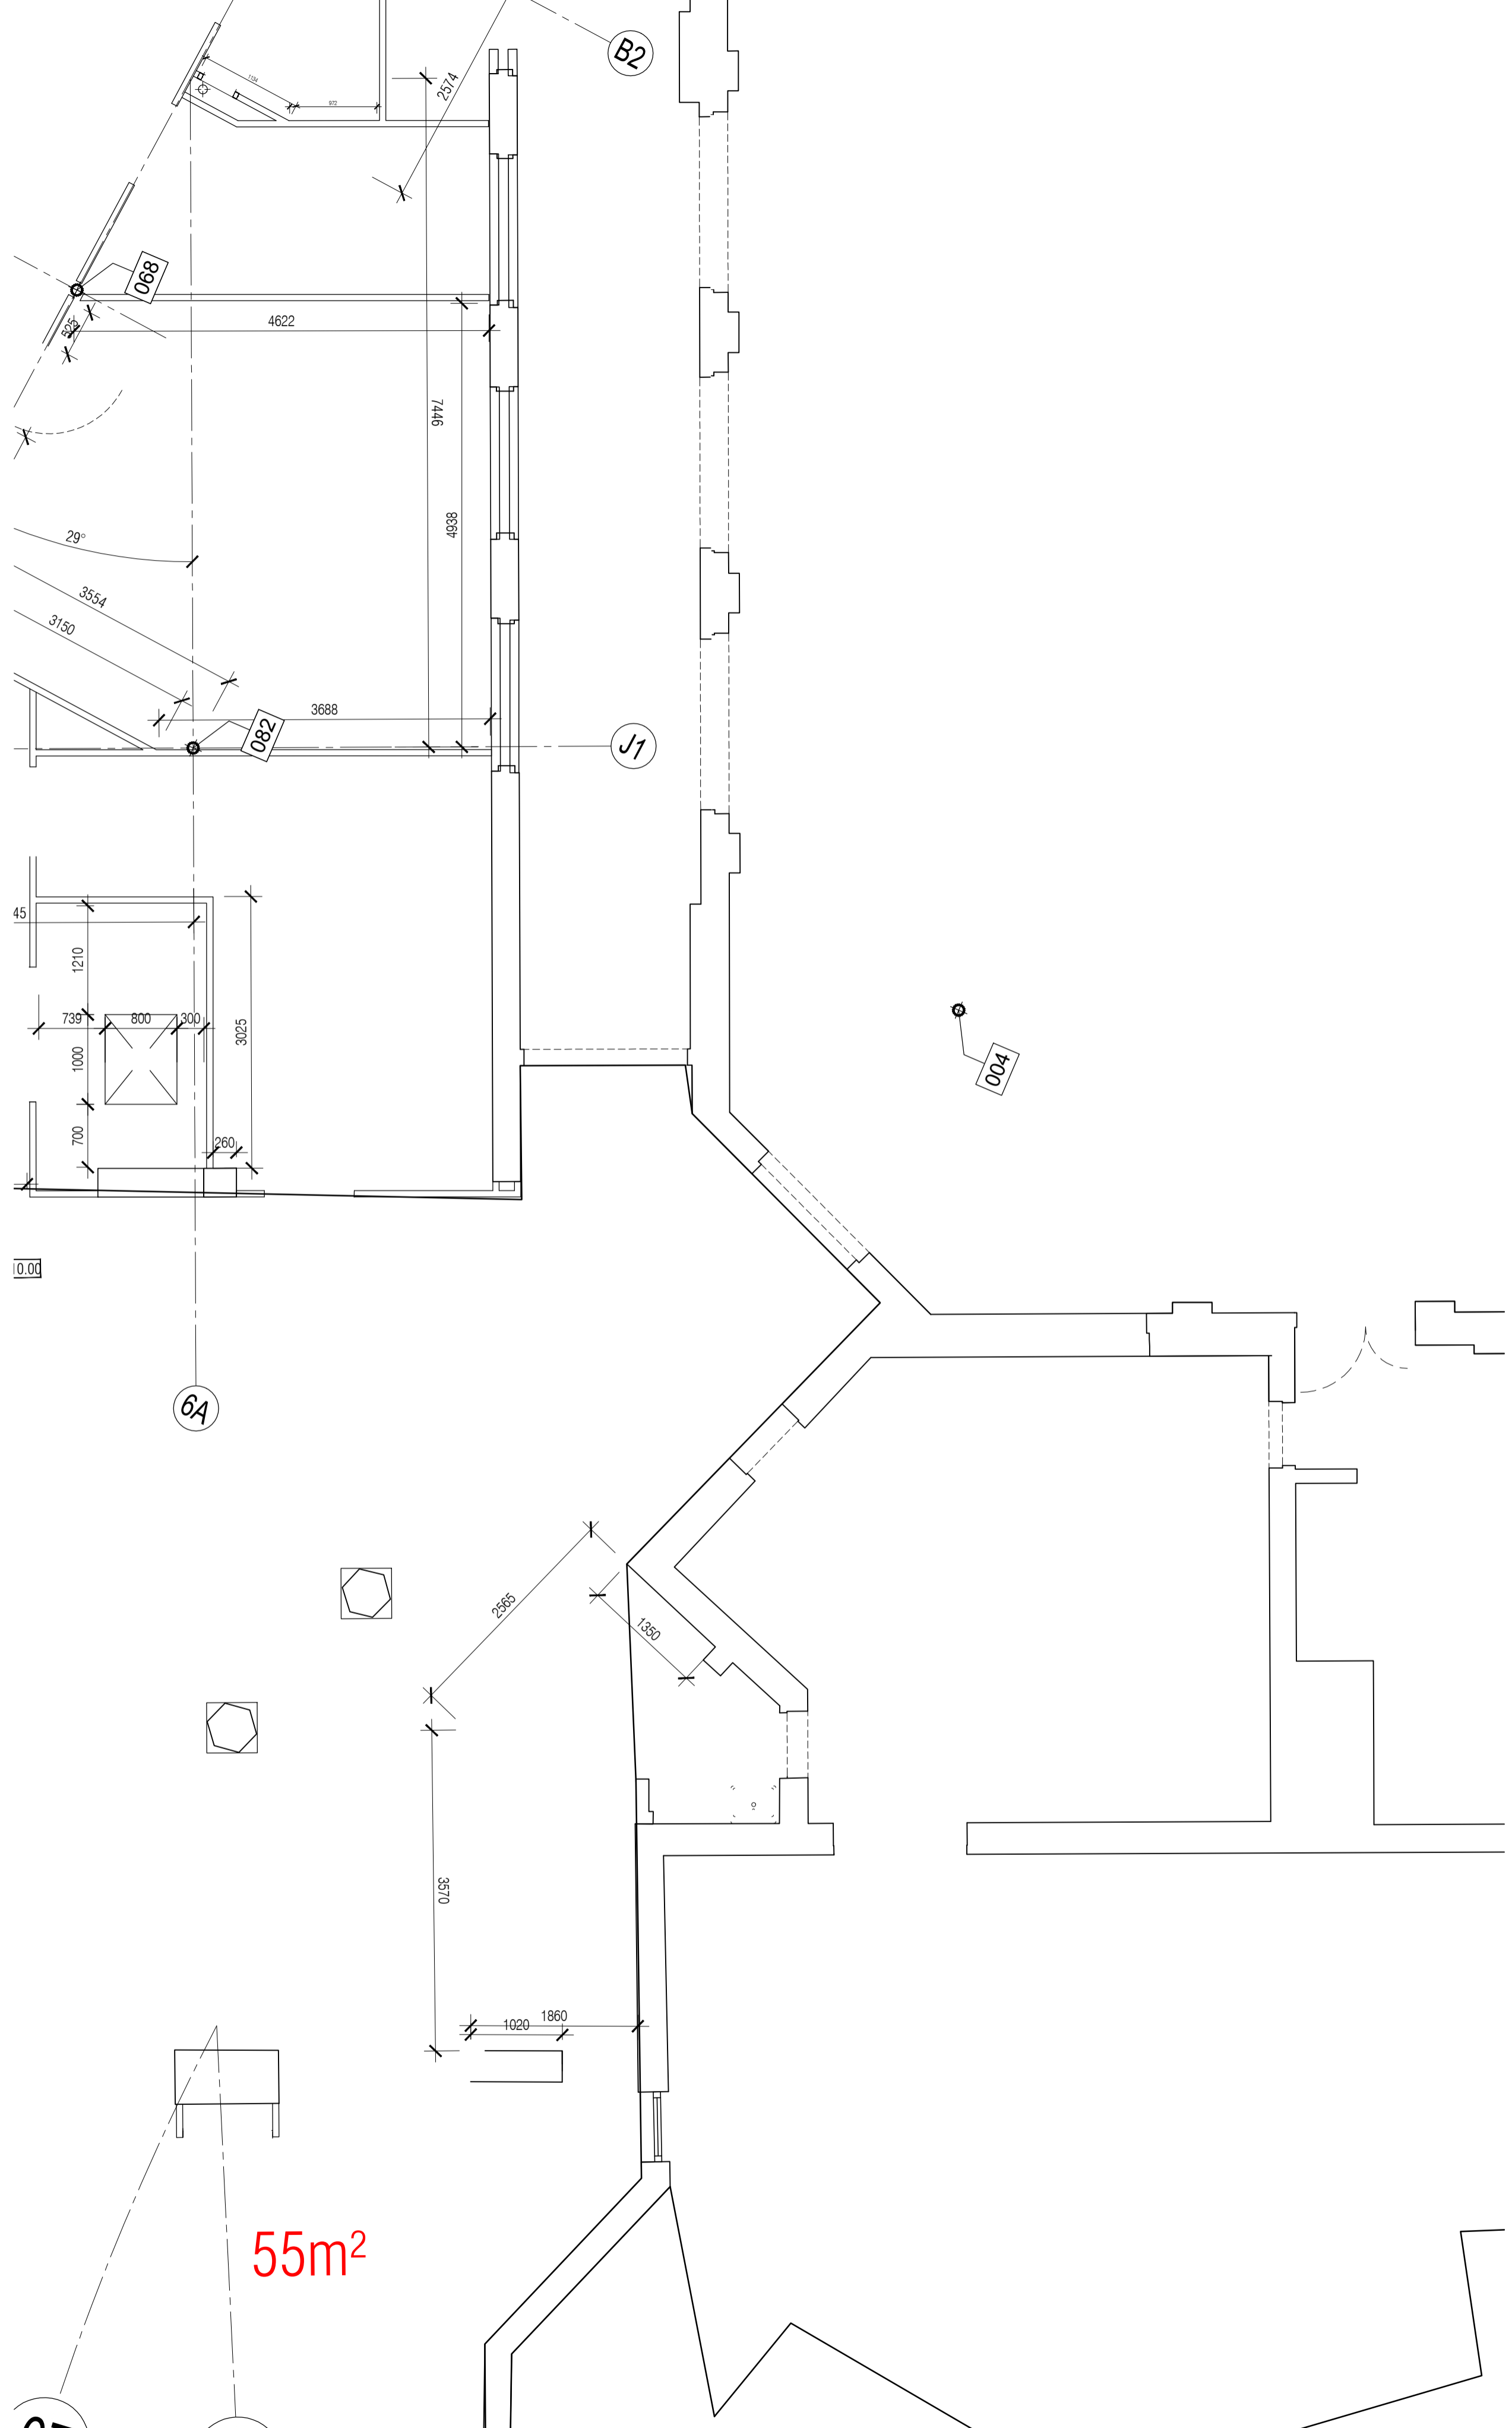

02 Ground Floor Coordinates Plan  
Scale: 1:50

NOTES: Do not scale this drawing. All dimensions to be checked on site prior to commencement or manufacture.


Key Plan (n/s)

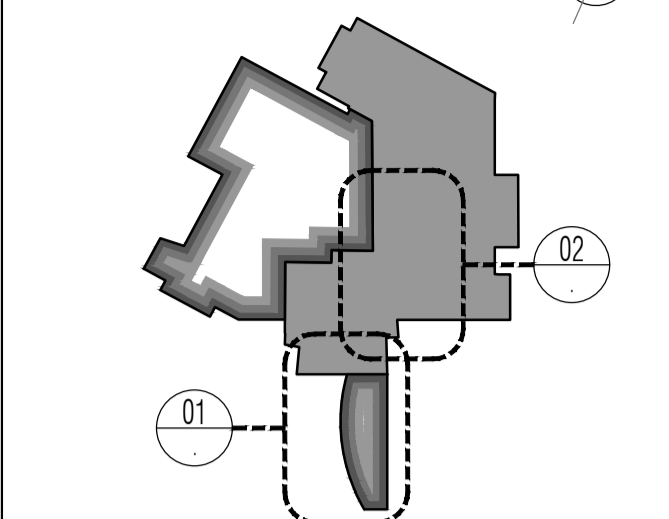

REF	EASTING	NORTHING	REF	EASTING	NORTHING

ISSUED FOR CONSTRUCTION

Rev	Date	By	Chk	Comment
C1	17.07.13	PR	AC	DRAWING ISSUED FOR CONSTRUCTION

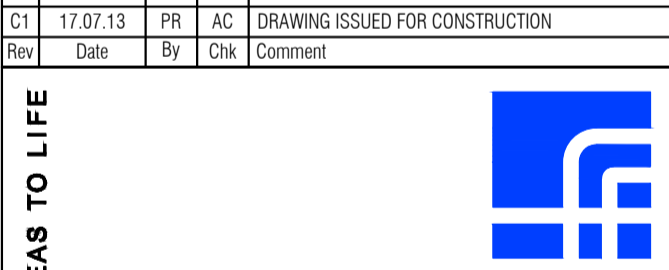

**FRANKHAM**  
 Frankham Consultancy Group Limited  
 21 Perryman Road  
 Haywards Heath, RH16 3TP  
 t 01444 444900 f 01444 455642  
 enquiry@frankham.com  
 www.frankham.com



Client: Ealing  
 Project Title: Dominion Arts Centre Southall London

Drawing Title: Proposed Ground Floor Coordinates Setting Out Plan  
 3 of 3

Drawn by: RKC	Scale: 1:50@A1	Date: 10.05.13
Designed by: FCG	Checked by: -	Approved by: -

File Ref.: 224970-A-137  
 Drawing No. 224970-A-137  
 Rev. C1