


NOTES: Do not scale this drawing. All dimensions to be checked on site prior to commencement or manufacture.

Key Plan (n/s)

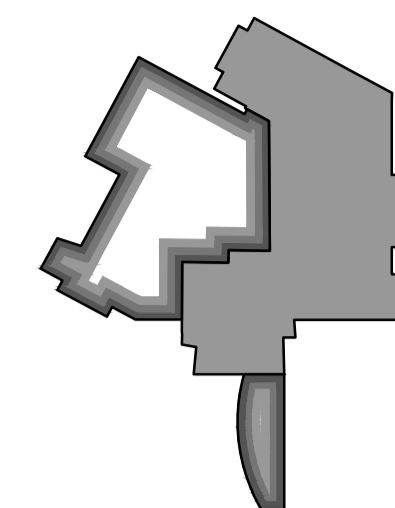

Reflected Ceiling Plan Legend

All colours to be confirmed. Refer to K10 for detail information

- Existing ceiling made good and decorated
- Existing ceiling retained
- Plasterboard ceiling lining to underside of roof structure
- Suspended plasterboard ceiling
- Plasterboard bulkhead
- Armstrong Ultima 9538 M regular profile 600x600 ceiling tiles on suspended grid
- Armstrong Ultima 3687 M 600x600 ceiling tiles on non corrosive 24mm suspended grid
- Armstrong Ultima 9538 M regular profile 600x600 tiles on suspended grid with Ex 25x38 black painted sl/w perimeter
- Encase fire protection to structural trusses
- Fire rated access hatch 650x650mm min clear opening
- Perforated Metal panels with acoustic liner material for Acoustic performance
- Monodraught 530 Sumpipe
- Ecophon Lp acoustic ceiling raft

ISSUED FOR CONSTRUCTION

Rev	Date	By	Chk	Comment
C6	10.03.14	CH	AC	Ceiling grid adjusted
C5	04.03.14	CH	AC	Ceilings adjusted
C4	13.02.14	CH	AC	Ceiling adjusted
C3	16.01.14	CH	AC	Dims added to sumpipes
C2	24.10.13	MLE	CH	Wall to G002 moved
C1	03.07.13	FRK	JAS	Issued for CONSTRUCTION

BRINGING IDEAS TO LIFE

FRANKHAM

Frankham Consultancy Group Limited
 21 Perrymount Road
 Haywards Heath RH16 3TP
 t 01444 444900 f 01444 455642
 enquiry@frankham.com
 www.frankham.com

Client

Ealing
www.ealing.gov.uk

Project Title

Dominion Arts Centre
 Southall
 London

Drawing Title

Proposed Ground Floor
 Reflected Ceiling Plan
 1 of 2

Drawn by: FRK	Scale: 1:100@A1	Date: 18.03.13
Designed by: FCG	Checked by:	Approved by:

File Ref.:	20080201 - 01/14/16 - DOMINION ARTS CENTRE PHASE 1B - SECTION FLOOR AND RAFTS & 1000mm - 20081002	20.06.11 13.34.22
Drawing No.	224970-A-150	Rev. C6