










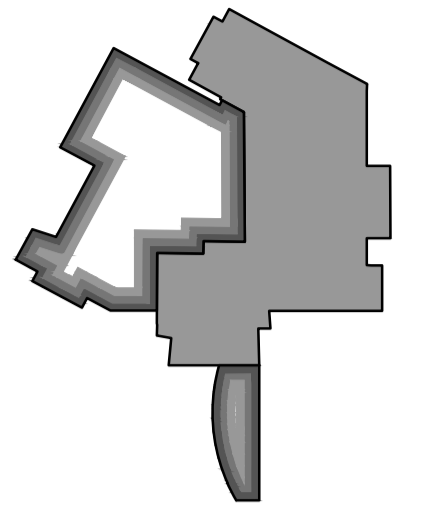




NOTES: Do not scale this drawing. All dimensions to be checked on site prior to commencement or manufacture.

Key Plan
(n/s)



Reflected Ceiling Plan Legend


All colours to be confirmed. Refer to K10 for detail information

-  Existing ceiling made good and decorated
-  Existing ceiling retained
-  Plasterboard ceiling lining to underside of roof structure
-  Suspended plasterboard ceiling
-  Plasterboard bulkhead
-  Armstrong Ultima 9538 M regular profile 600x600 ceiling tiles on suspended grid
-  Armstrong Ultima 3687 M 600x600 ceiling tiles on non corrosive 24mm suspended grid
-  Armstrong Ultima 9538 M regular profile 600x600 tiles on suspended grid with Ex-25x38 black painted s/w perimeter
-  Encase fire protection to structural trusses
-  Fire rated access hatch 650x650mm min clear opening
-  Perforated Metal panels with acoustic liner material for Acoustic performance
-  Monodraught 530 Sumpipe
-  Ecophon Lp acoustic ceiling raft

ISSUED FOR CONSTRUCTION

Rev	Date	By	Chk	Comment
C5	02.05.14	CH	AC	Dims added to VRF units
C4	24.01.14	CH	AC	Ceiling Grid Adjusted
C3	21.01.14	CH	AC	ceiling grid adjusted
C2	13.09.13	CH	AC	Layout adjusted. Setting out added
C1	03.07.13	FKC	JAS	Issued for CONSTRUCTION

BRINGING IDEAS TO LIFE



FRANKHAM

Frankham Consultancy Group Limited
21 Perrymount Road
Haywards Heath RH16 3TP
t 01444 444900 f 01444 455642
enquire@frankham.com
www.frankham.com

Client



Ealing
www.ealing.gov.uk

Project Title

Dominion Arts Centre
Southall
London

Drawing Title

Proposed First Floor
Reflected Ceiling Plan

Drawn by: FKC	Scale: 1:100@A1	Date: 19.03.13
------------------	--------------------	-------------------

Designed by: FCG	Checked by: -	Approved by: -
---------------------	------------------	-------------------

File Ref.: 200902401 - 01/14/16 - DOMINION ARTS CENTRE PHASE 1B SOUTHALL PLANE AND 2009A 10/2009 - 200910/09 20/06/11 13:35:03

Drawing No. 224970-A-152	Rev. C5
-----------------------------	------------