




NOTES: Do not scale this drawing. All dimensions to be checked on site prior to commencement or manufacture.

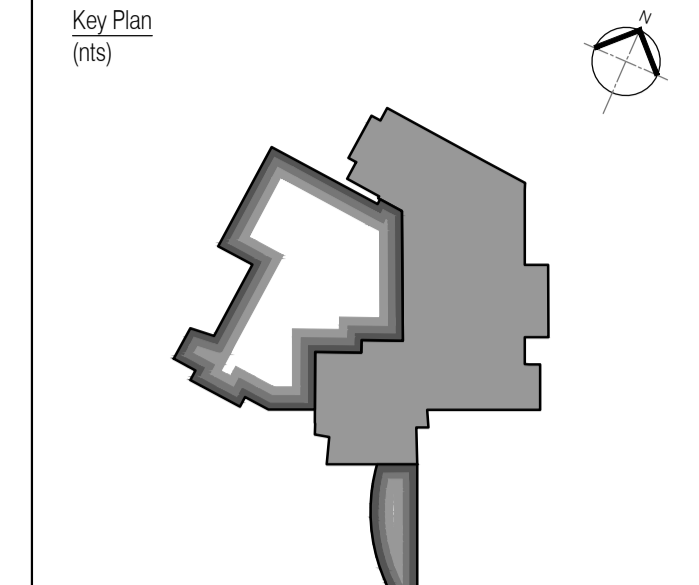

- Internal Partition Types Legend**
 All plasterboard to receive skim coat plaster
- WA - 2 layers 15mm soundbloc each side of 70mm C studs @ 600mm centres. 50mm Isover APR 1200 in cavity
 - WB - 2 layers 15mm Wallboard each side of 70mm C studs @ 600mm centres.
 - WC - 2 layers 15mm soundbloc each side of 70mm 150 studs @ 400mm centres. 50mm Isover APR 1200 in cavity
 - WD - 2 layers 12.5mm soundbloc each side of 92mm 190 studs @ 300mm centres. 25mm Isover APR 1200 in cavity
 - WE - 140mm blockwork w/skim coat
 - WF - 2 layers 12.5mm fireline column encasing
 - WG - 2 layers 15mm soundbloc each side of 146mm Gypframe studs @ 600mm centres.

- External Wall Types Legend**
- FA - F - Ibstock facing brick - 50mm clear cavity - 150mm insulation - 140mm blockwork - plaster finish
 - FB - G - Ibstock facing brick - 50mm clear cavity - 90mm insulation - 140mm blockwork - plaster finish
 - FC - H - Ibstock facing brick - 50mm clear cavity - 150mm insulation - 140mm blockwork - dry lining - skim finish
 - FD - J - 140mm blockwork - 150mm insulation - 140mm blockwork - plaster finish
 - FE - K - Laminate cladding - 50mm clear cavity - 150mm insulation - 140mm blockwork - plaster finish
 - FF - L - Laminate cladding - 50mm clear cavity - 150mm insulation - 140mm blockwork - dry lining - skim finish
 - FG - M - Ibstock facing brick - 50mm clear cavity 100mm blockwork N - PPC Metal Louvres
 - FH - P - Dry lined with 2 layers 12.5mm soundbloc and 50mm Isover APR 1200 in cavity
 - FI - Q - Brick to match extg - 25mm cavity - 90mm insulation - 100mm blockwork - plaster finish
 - FJ - R - Plaster - 100mm blockwork - 100mm clear cavity - 100mm blockwork - Plaster

NB: All steelwork to be erected in accordance with Structural Engineer's design and specification. For all steelwork information inc. bracing, refer to Structural Engineers drawings

ISSUED FOR CONSTRUCTION

C2	24.10.13	IMLE	CH	Wall to GC02 moved
C1	29.08.13	CH	AC	DRAWING ISSUED FOR CONSTRUCTION
Rev	Date	By	CHK	Comment

BRINGING IDEAS TO LIFE

FRANKHAM

Frankham Consultancy Group Limited
 21 Perrymount Road
 Haywardes Heath RH16 3TP
 t 01444 444900 f 01444 455642
 enquiry@frankham.com
 www.frankham.com

Client

Ealing
 www.ealing.gov.uk

Project Title

Dominion Arts Centre
 Southall
 London

Drawing Title

Proposed Ground Floor Plan
 2 of 2
 Partition Strategy Plan

Drawn by:	Scale:	Date:
RKC	1:100@A1	21.03.13
Designed by:	Checked by:	Approved by:
FCG	-	-

File Ref.:	224970-A-171
Drawing No.	224970-A-171
Rev.	C2

For continuation, please refer to dwg: 224970-A-170