



01 Section 02 North  
Scale:1:50

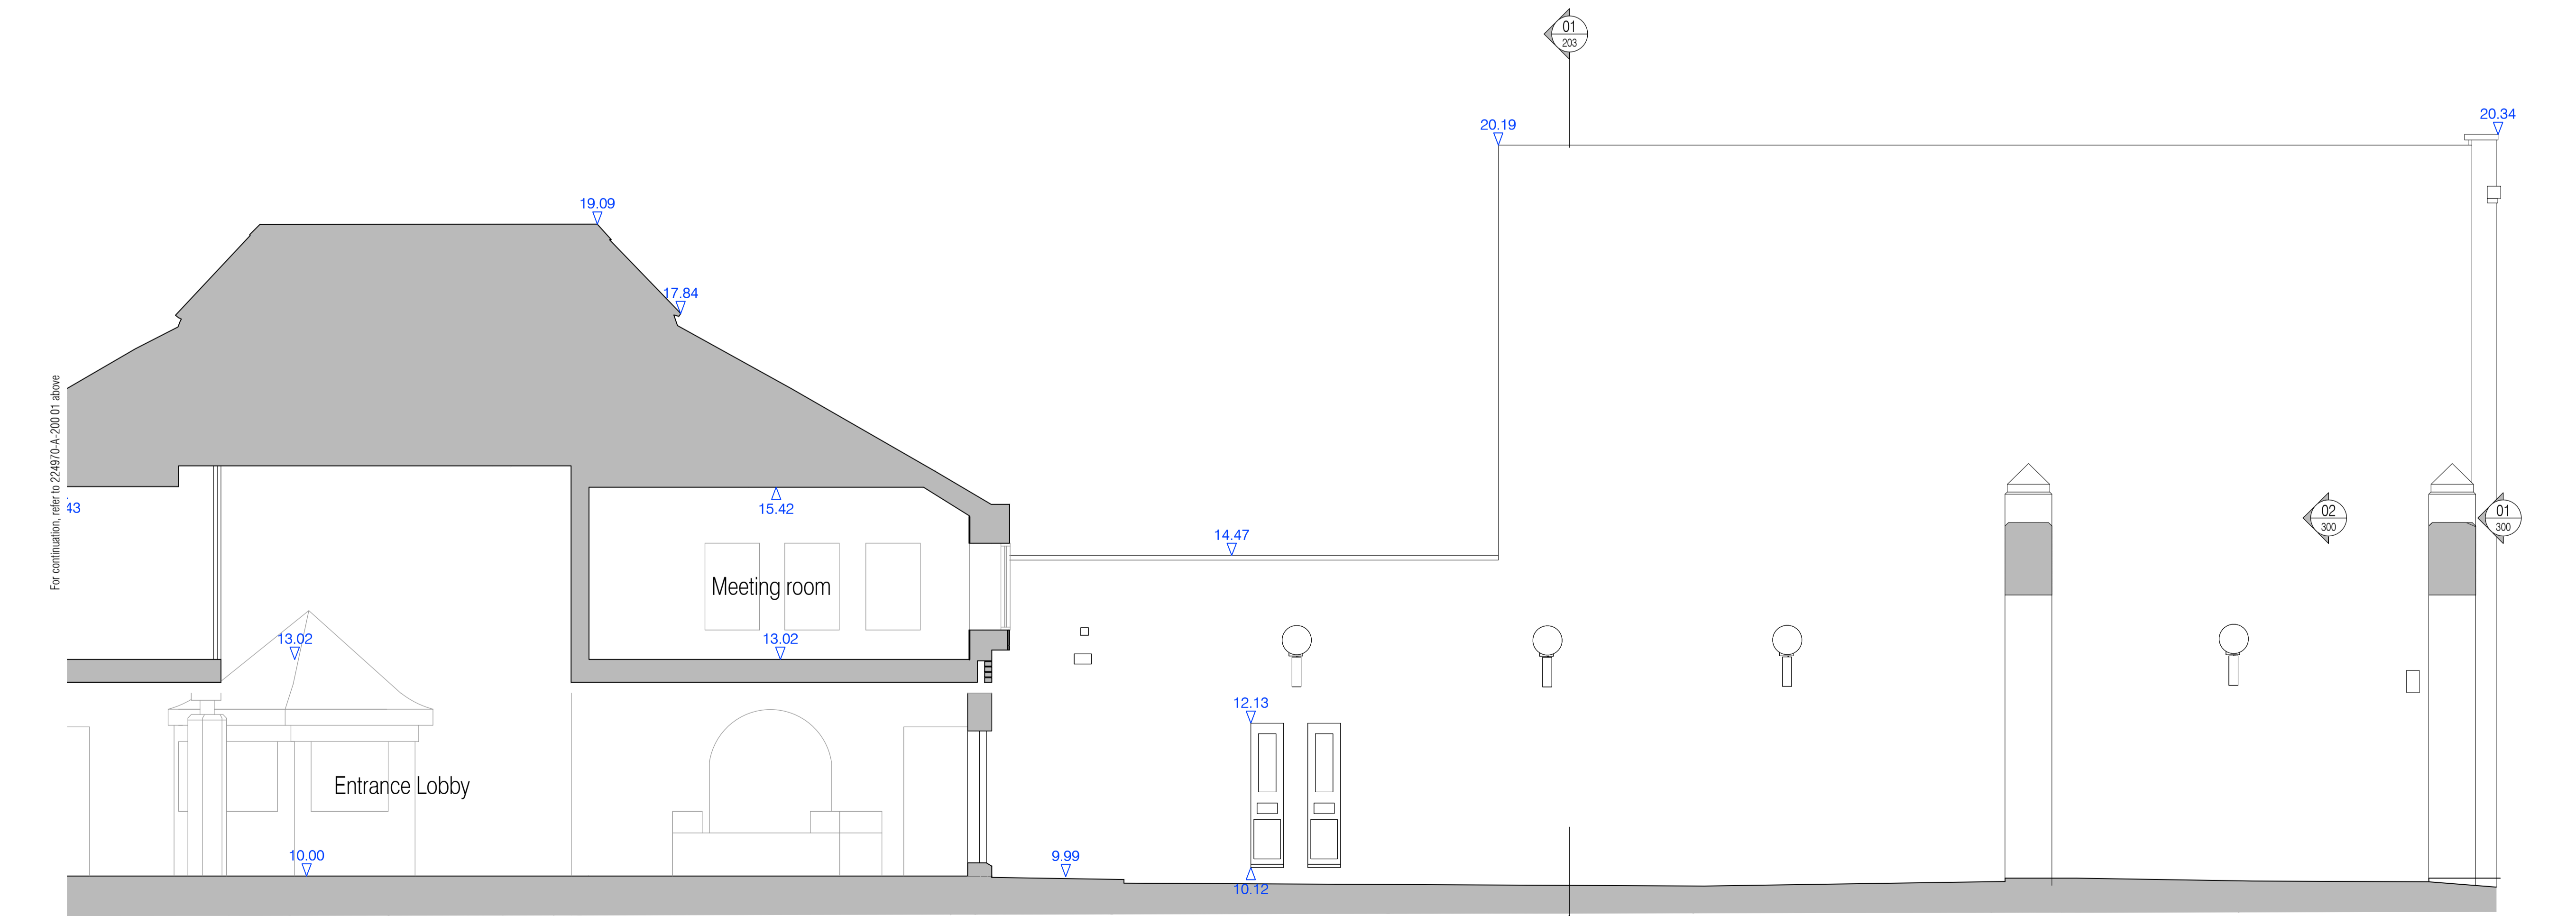


02 Section 02 South  
Scale:1:50

NOTES: Do not scale this drawing. All dimensions to be checked on site prior to commencement or manufacture.

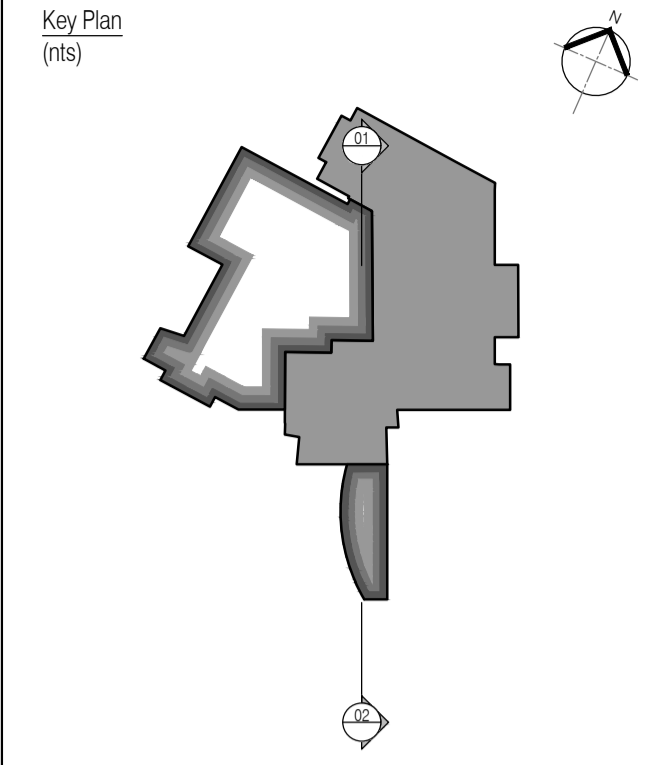


For continuation, refer to 224970-A-200 02 below

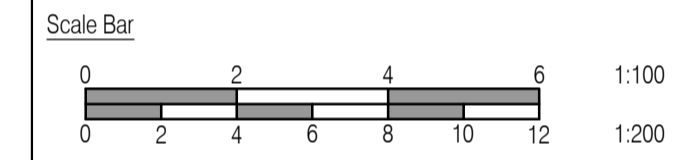

ISSUED FOR CONSTRUCTION

Rev	Date	By	Chk	Comment
C1	03.07.13	PKC	JAS	Issued for CONSTRUCTION

BRINGING IDEAS TO LIFE



**FRANKHAM**

Frankham Consultancy Group Limited  
21 Perryman Road  
Haywards Heath RH16 3TP  
t 01444 444900 f 01444 455642  
enquire@frankham.com  
www.frankham.com

Client



[www.ealing.gov.uk](http://www.ealing.gov.uk)

Project Title

Dominion Arts Centre  
Southall  
London

Drawing Title

Existing  
Section 02

Drawn by: FKC	Scale: 1:50@A1	Date: 07.12.12
Designed by: FCG	Checked by: -	Approved by: -

File Ref.:	224970-A-200 02	20/06/11 13:36:47
Drawing No.	224970-A-200	Rev. C1