


01 Section 06 East
Scale:1:50

NOTES: Do not scale this drawing. All dimensions to be checked on site prior to commencement or manufacture.

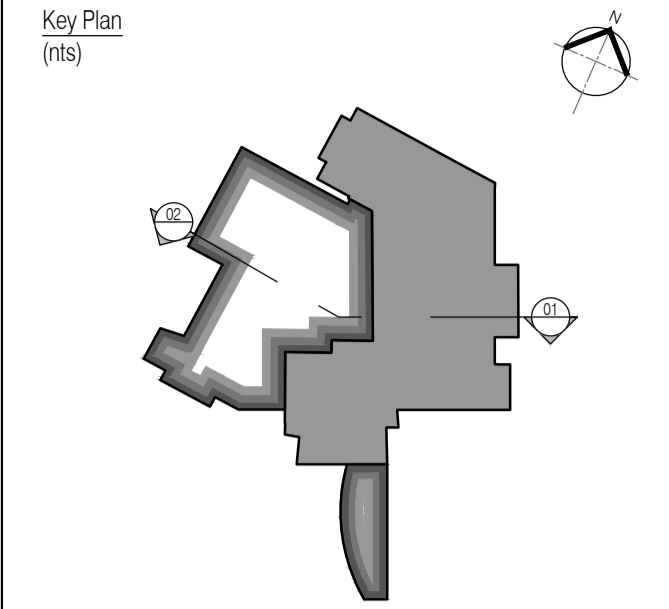

ISSUED FOR CONSTRUCTION

Rev	Date	By	Chk	Comment
C1	03.07.13	FRKC	JAS	Issued for CONSTRUCTION

BRINGING IDEAS TO LIFE

FRANKHAM

Frankham Consultancy Group Limited
21 Pymons Road
Haywards Heath RH16 3TP
t 01444 444000 f 01444 455642
enquire@frankham.com
www.frankham.com

Client

www.ealing.gov.uk

Project Title


Dominion Arts Centre
Southall
London

Drawing Title

Proposed
Sections 06

Drawn by: FRKC	Scale: 1:50@A1	Date: 19.12.12
Designed by: FCG	Checked by: -	Approved by: -

File Ref.: 224970-A-217-02	Date: 20.06.11 13:38:50
Drawing No. 224970-A-217	Rev. C1

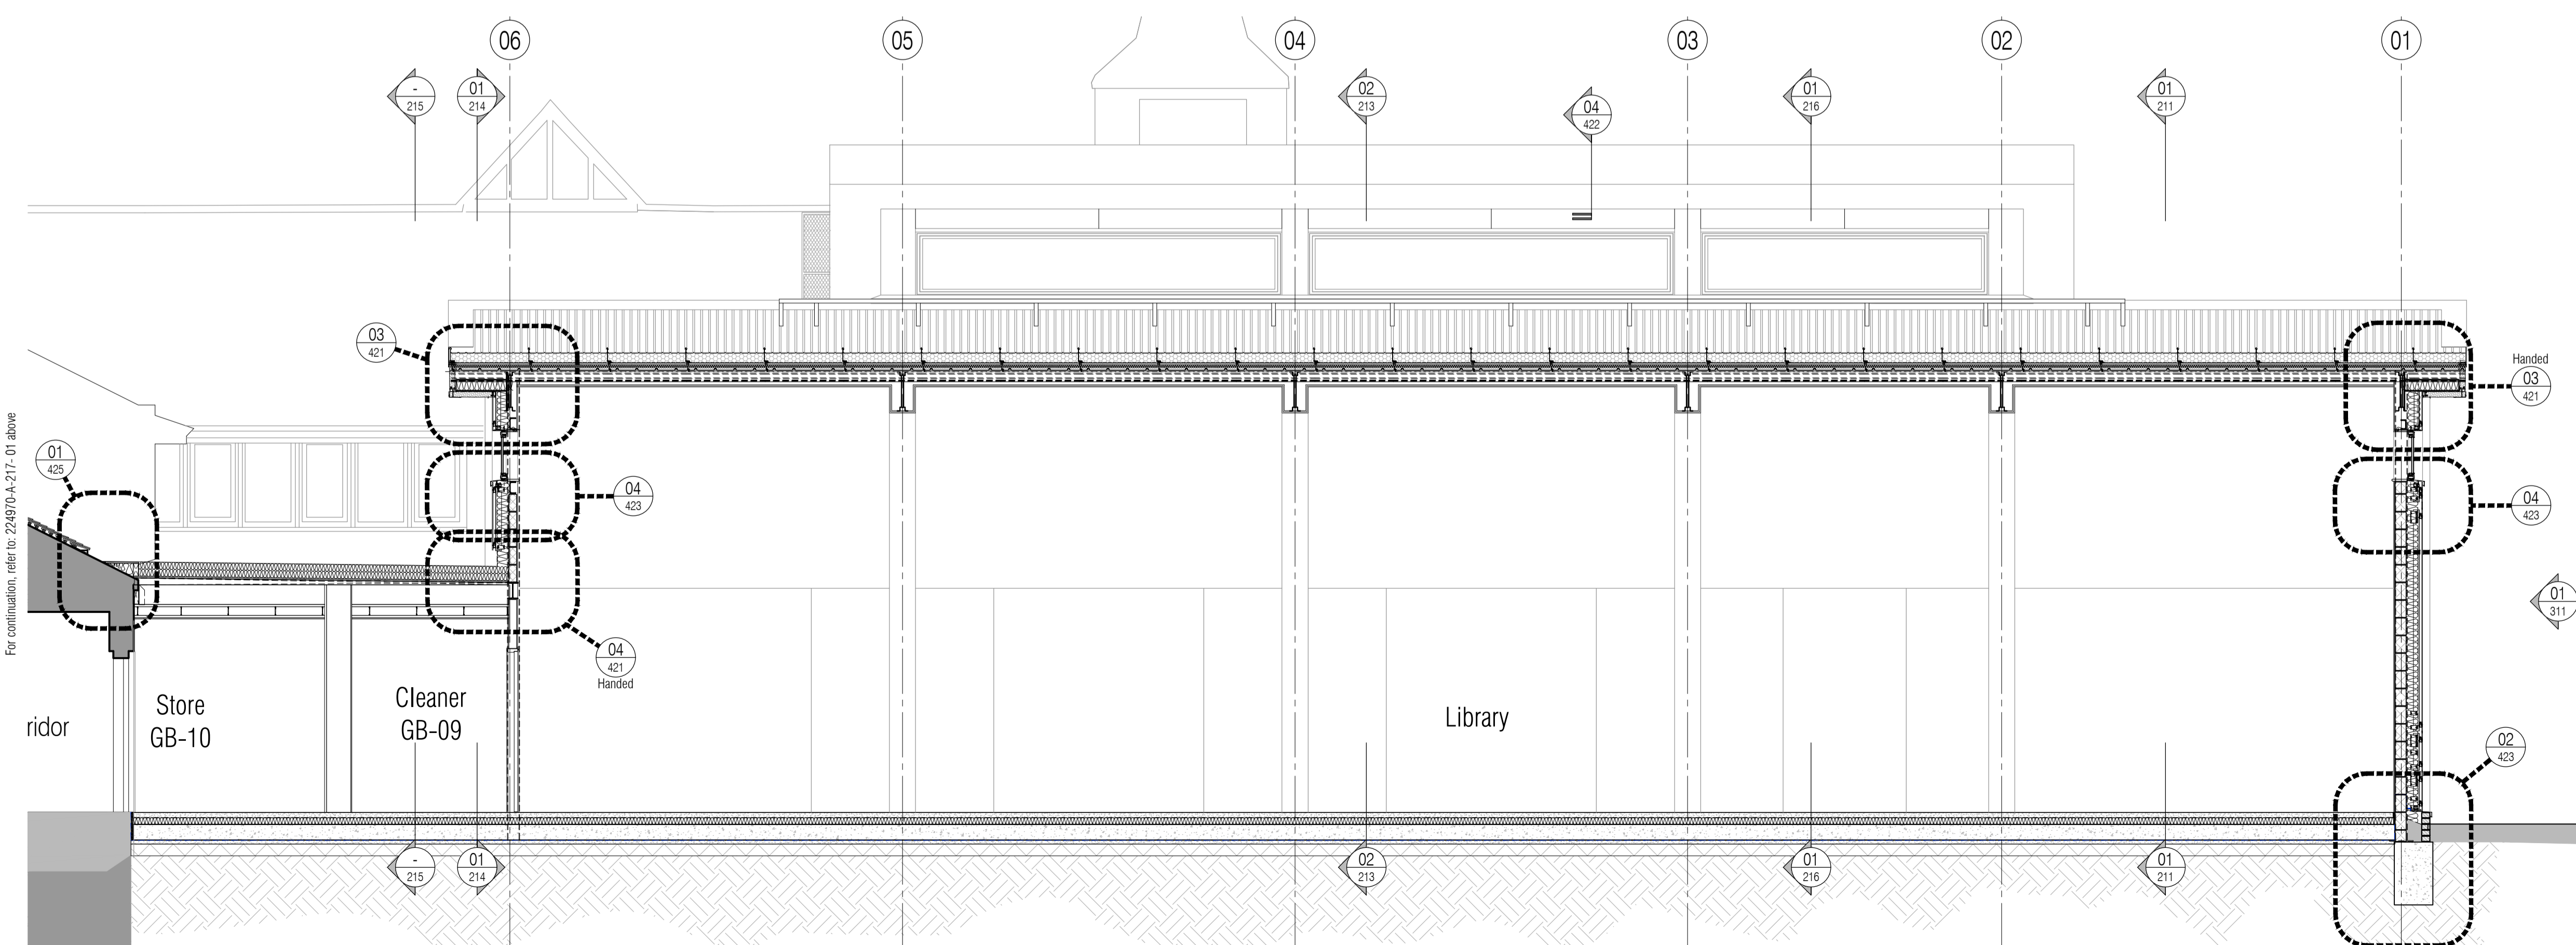

02 Section 06 West
Scale:1:50