



01 Elevation 20 & Section 20 (below)
Scale: 1:50

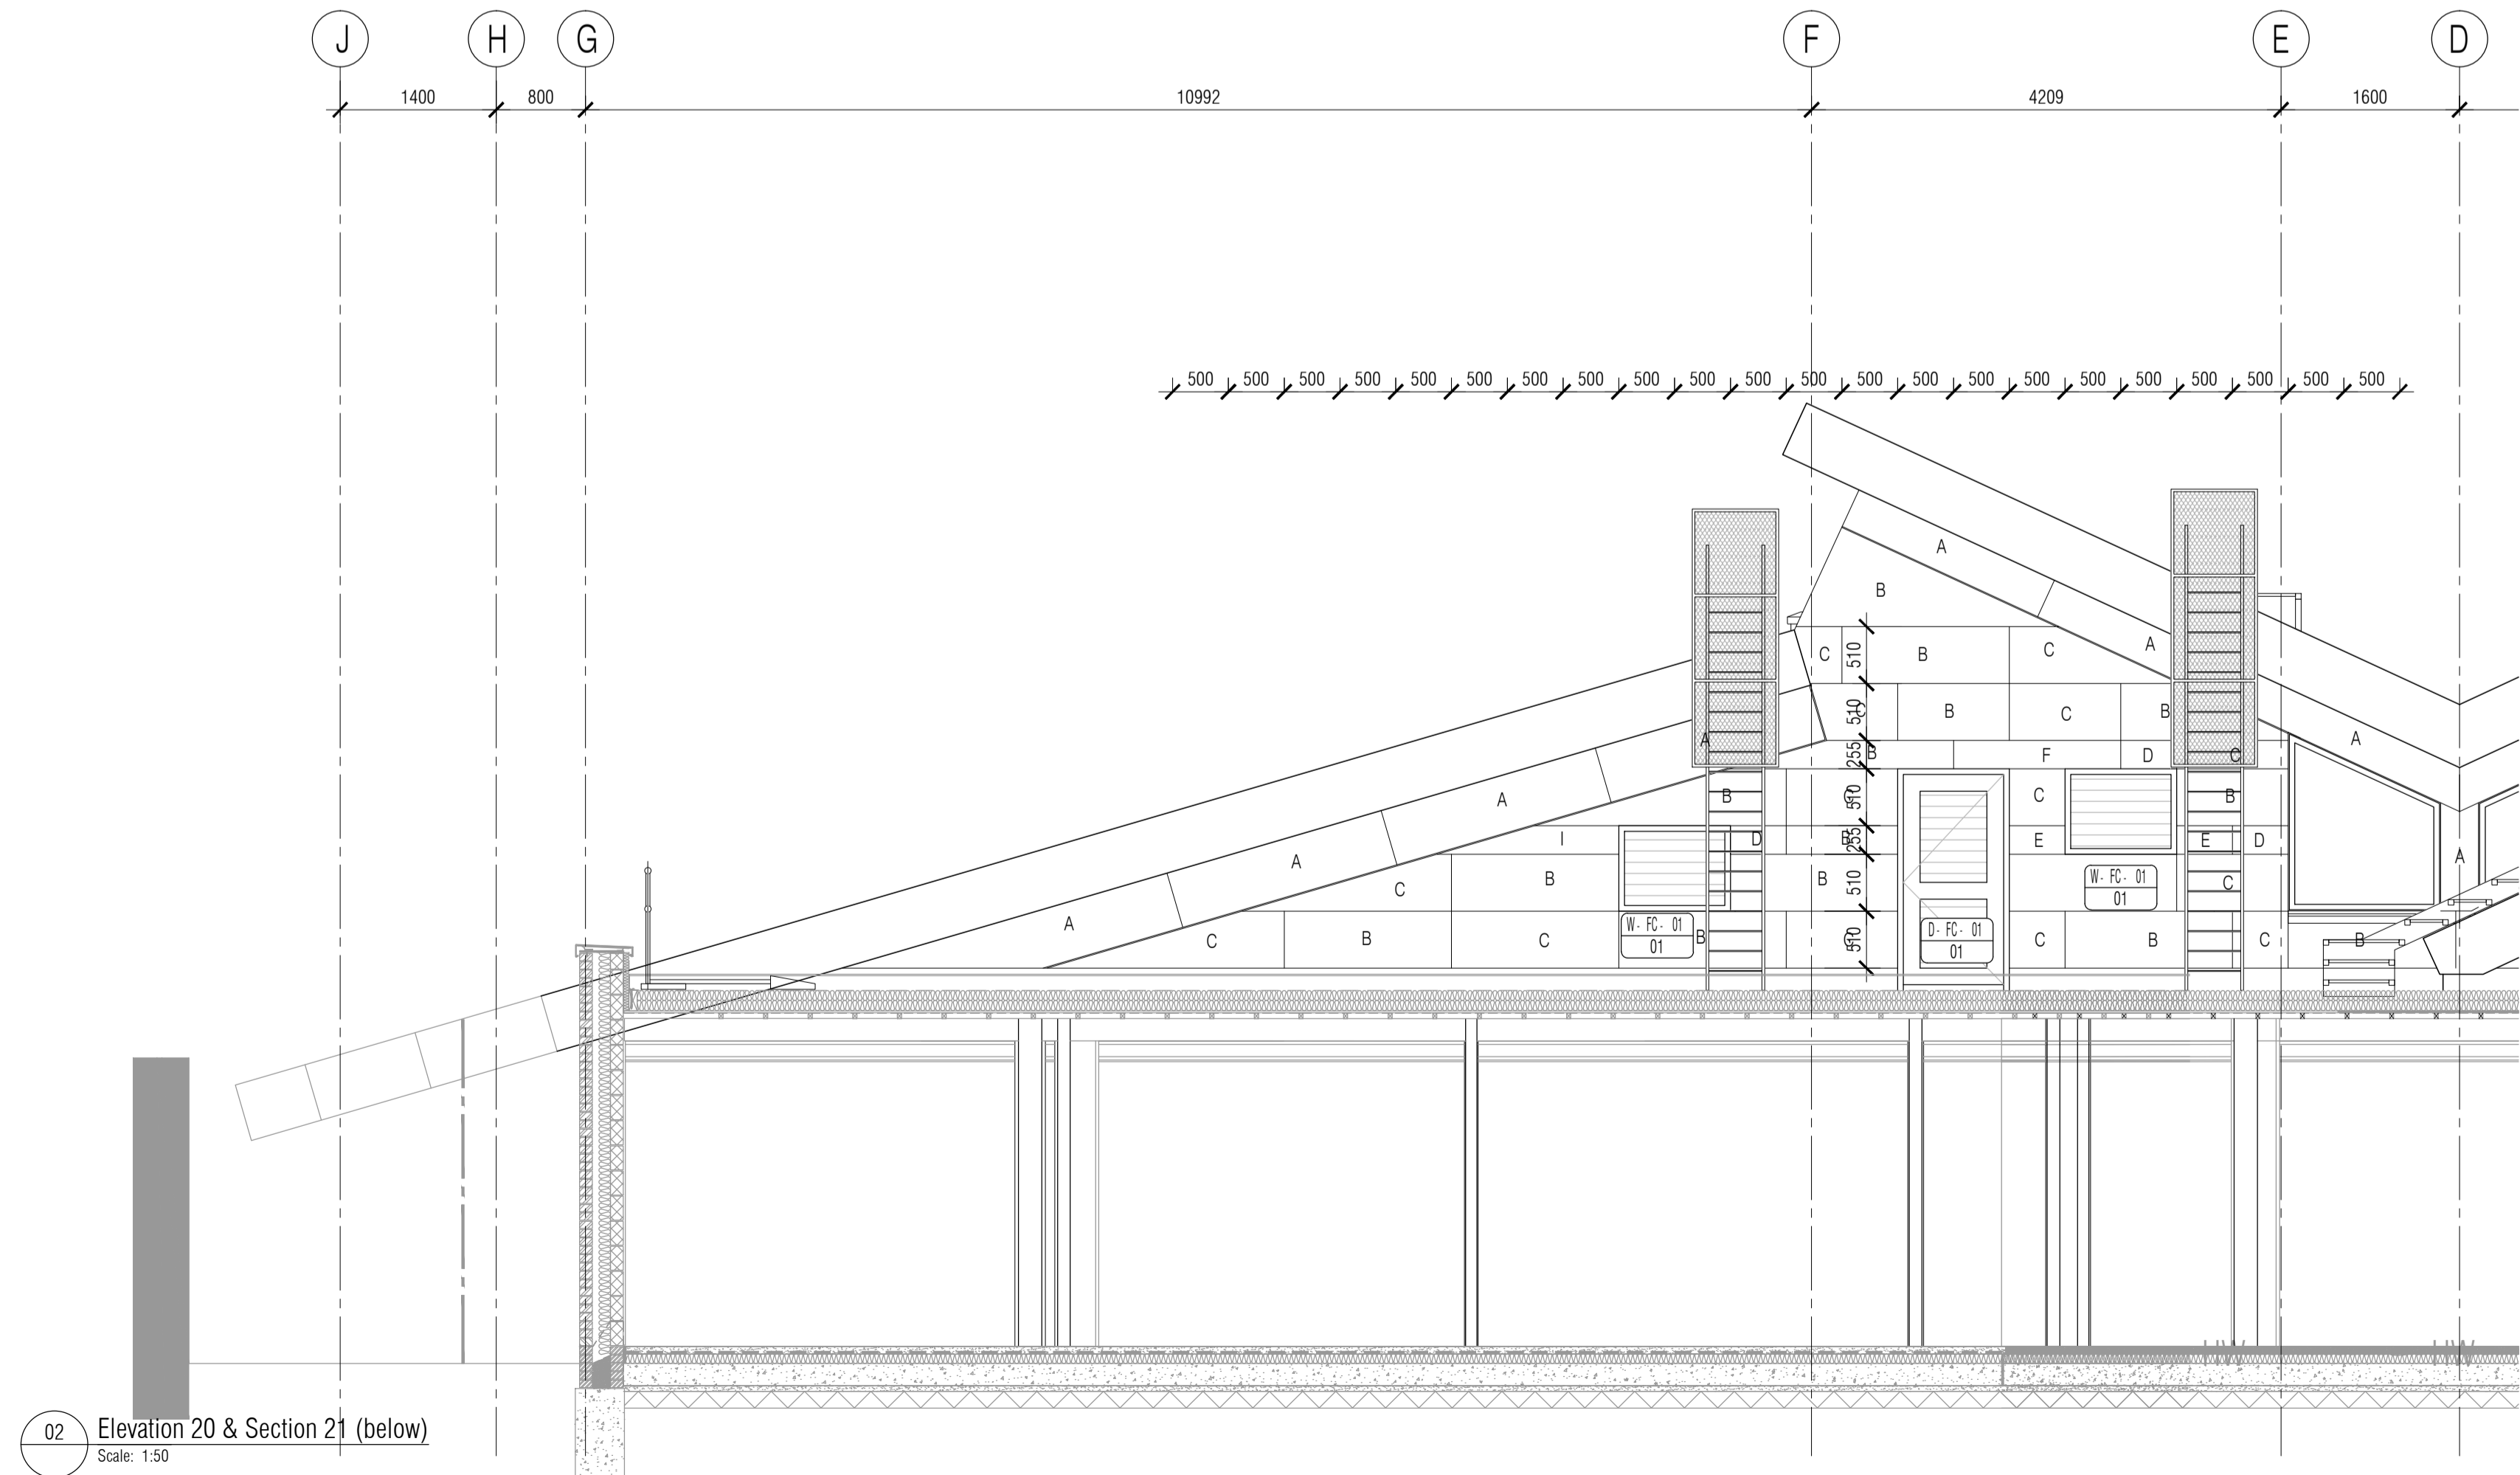

02 Elevation 20 & Section 21 (below)
Scale: 1:50

NOTES: Do not scale this drawing. All dimensions to be checked on site prior to commencement or manufacture.

Key Plan
(n/s)

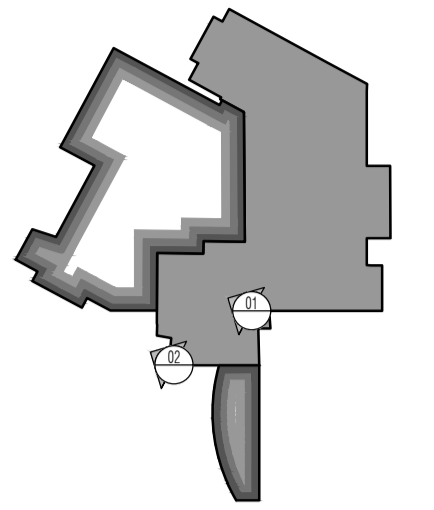

Cladding Legend

- A Denotes Anthracite Grey - Trespa_A25_8_1
- B Denotes Steel Grey - Trespa_A21_7_0
- C Denotes Mid Grey - Trespa_A21_5_1
- D Denotes Winter Grey - Trespa_A21_1_0
- E Denotes Lime Green - Trespa_A37_0_8
- F Denotes Royal Blue - Trespa_A22_1_6
- G Cyclam - Trespa_A17_3_5
- H Denotes Gold Yellow - Trespa_A04_1_7
- I Denotes Red Orange - Trespa_A10_1_8

ISSUED FOR CONSTRUCTION

Rev	Date	By	Chk	Comment
C6	16.01.14	CH	JAC	Window ref added
C5	27.11.13	CH	JAC	Cladding setting out added
C4	25.11.13	CH	JAC	Dims added
C3	24.10.13	CH	JAC	Elevations updated
C2	21.10.13	CH	JAC	Issued for CONSTRUCTION
C1	03.07.13	RKC	JAS	Issued for CONSTRUCTION

BRINGING IDEAS TO LIFE



FRANKHAM

Frankham Consultancy Group Limited
21 Perrymount Road
Haywards Heath RH16 3TP
t 01444 444900 f 01444 455642
enquire@frankham.com
www.frankham.com

Client



www.ealing.gov.uk

Project Title

Dominion Arts Centre
Southall
London

Drawing Title

Proposed
Elevation 20
with Sections 20 & 21 below

Drawn by: RKC	Scale: 1:50@A1	Date: 19.12.12
Designed by: FCG	Checked by: -	Approved by: -

File Ref.: C:\WORKING\224970-A\224970-A-312.dwg	20/06/11 13:39:41
Drawing No. 224970-A-312	Rev. C6