



C2

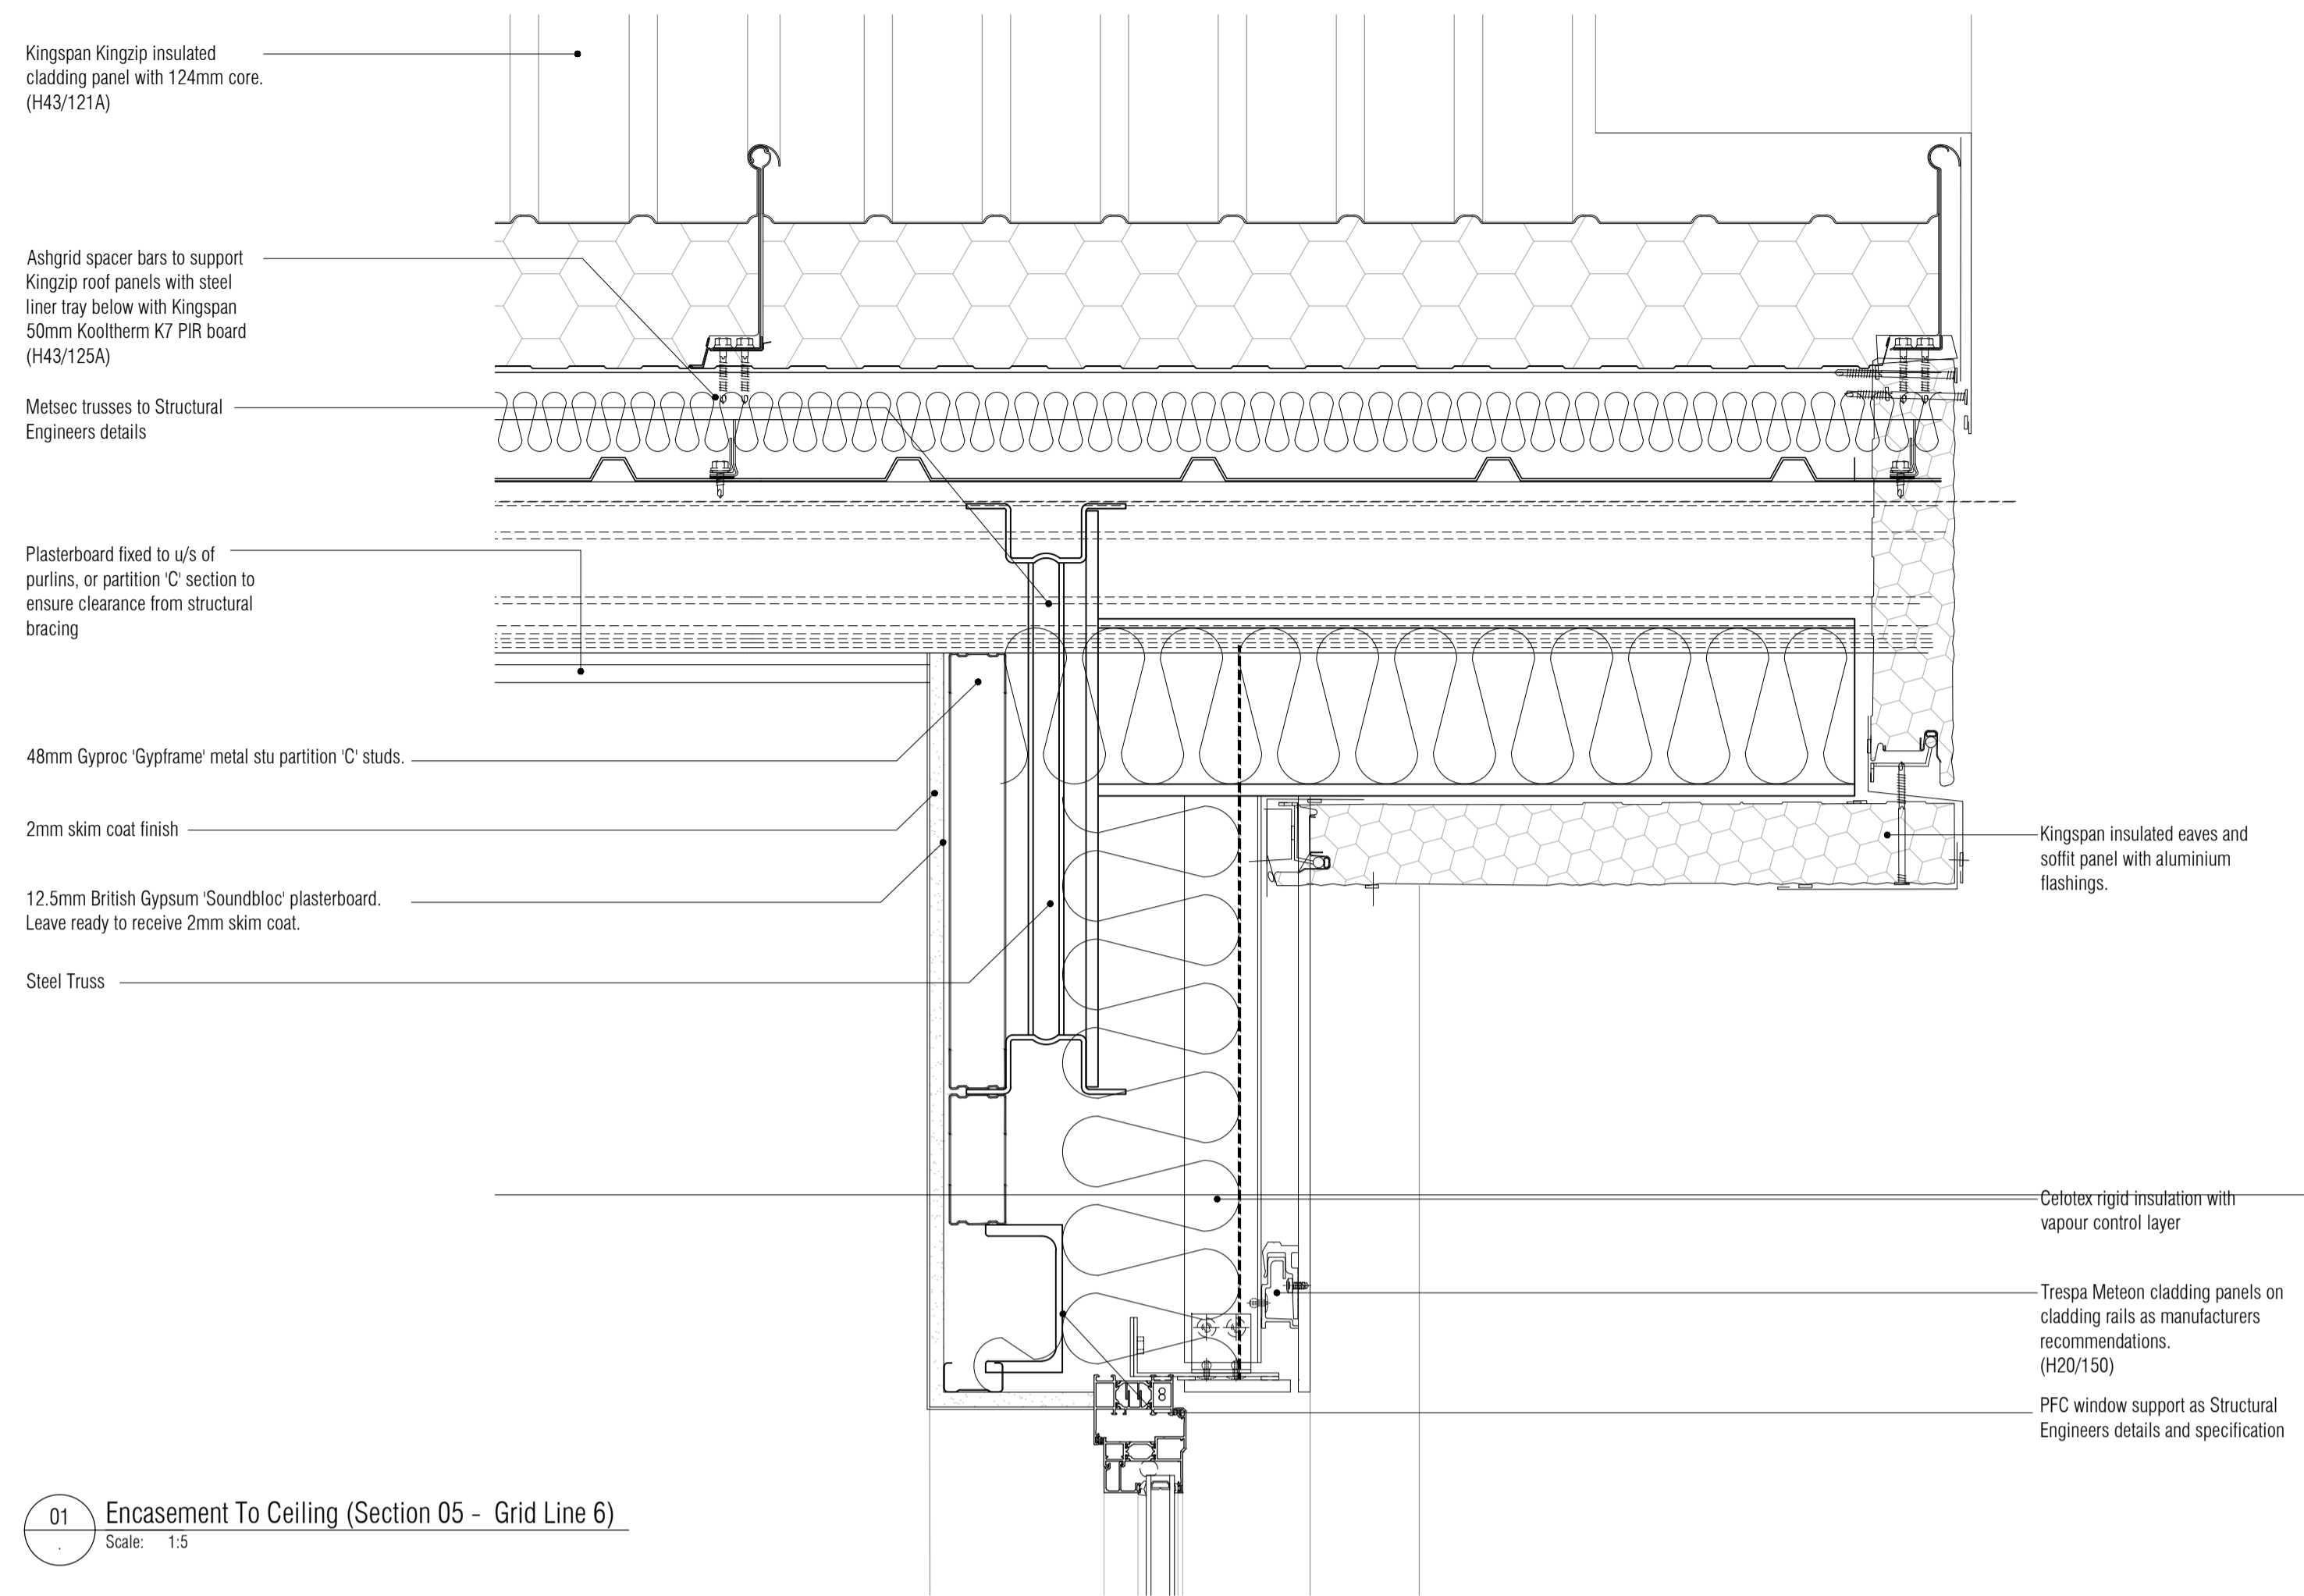

NOTES: Do not scale this drawing. All dimensions to be checked on site prior to commencement or manufacture.


Key Plan (n/s)

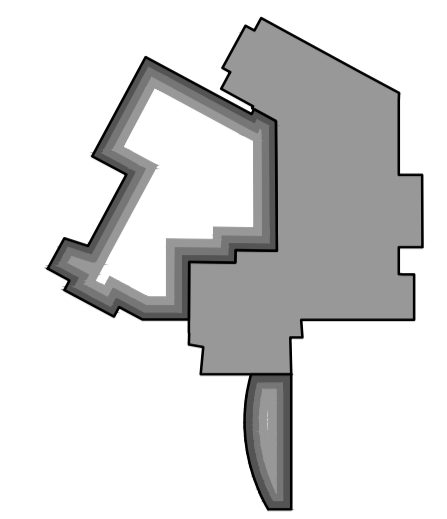

ISSUED FOR CONSTRUCTION

Rev	Date	By	CHK	Comment
C2	07.10.13	CH	AC	Annotation added
C1	03.07.13	RKC	JAS	Issued for CONSTRUCTION

BRINGING IDEAS TO LIFE



**FRANKHAM**

Frankham Consultancy Group Limited  
 21 Parnmount Road  
 Haywards Heath RH16 3TP  
 t 01444 444000 f 01444 455642  
 enquire@frankham.com  
 www.frankham.com

Client



[www.ealing.gov.uk](http://www.ealing.gov.uk)

Project Title

Dominion Arts Centre  
 Southall  
 London

Drawing Title

Ceiling Details  
 Details  
 Sheet 2 of 2

Drawn by: RKC	Scale: 1:5 @A1	Date: 18.04.13
Designed by: FCG	Checked by: CH	Approved by: AGC

File Ref.: C:\00000401-04\1416-DOMINION ARTS CENTRE\ARCH\04_00_0014_05000001.DWG - 20131020	20/06/11 13:20:05
Drawing No. 224970-A-441	Rev. C2