



- CONTRACTOR IS RESPONSIBLE FOR ALL SETTING OUT AND MUST CHECK DIMENSIONS ON SITE BEFORE WORK IS PUT IN HAND
- WRITTEN DIMENSIONS ONLY TO BE TAKEN THIS DRAWING MUST NOT BE SCALED
- ARCHITECT TO BE IMMEDIATELY NOTIFIED OF SUSPECTED OMISSIONS OR DISCREPANCIES


REVISIONS	DATE	BY
ISSUED FOR CONSTRUCTION	17.05.16	RKC
CKM/MSUP revs	22.07.16	RKC

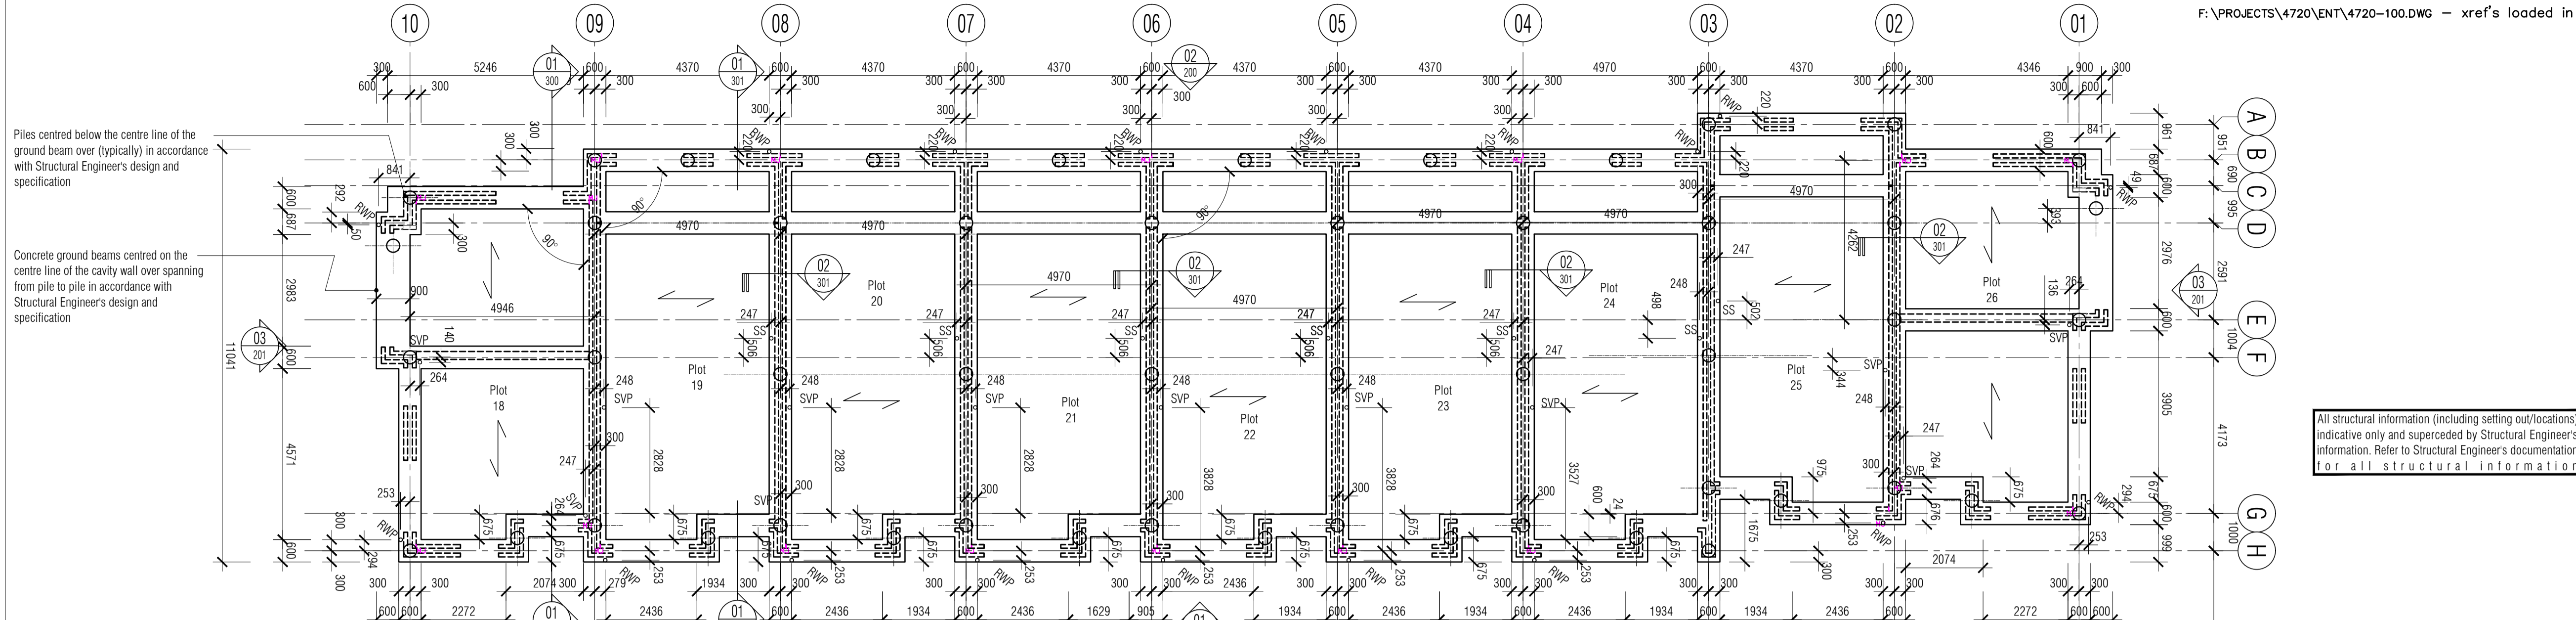

01 Block 1 Substructure Setting Out Plan  
Scale: 1:50

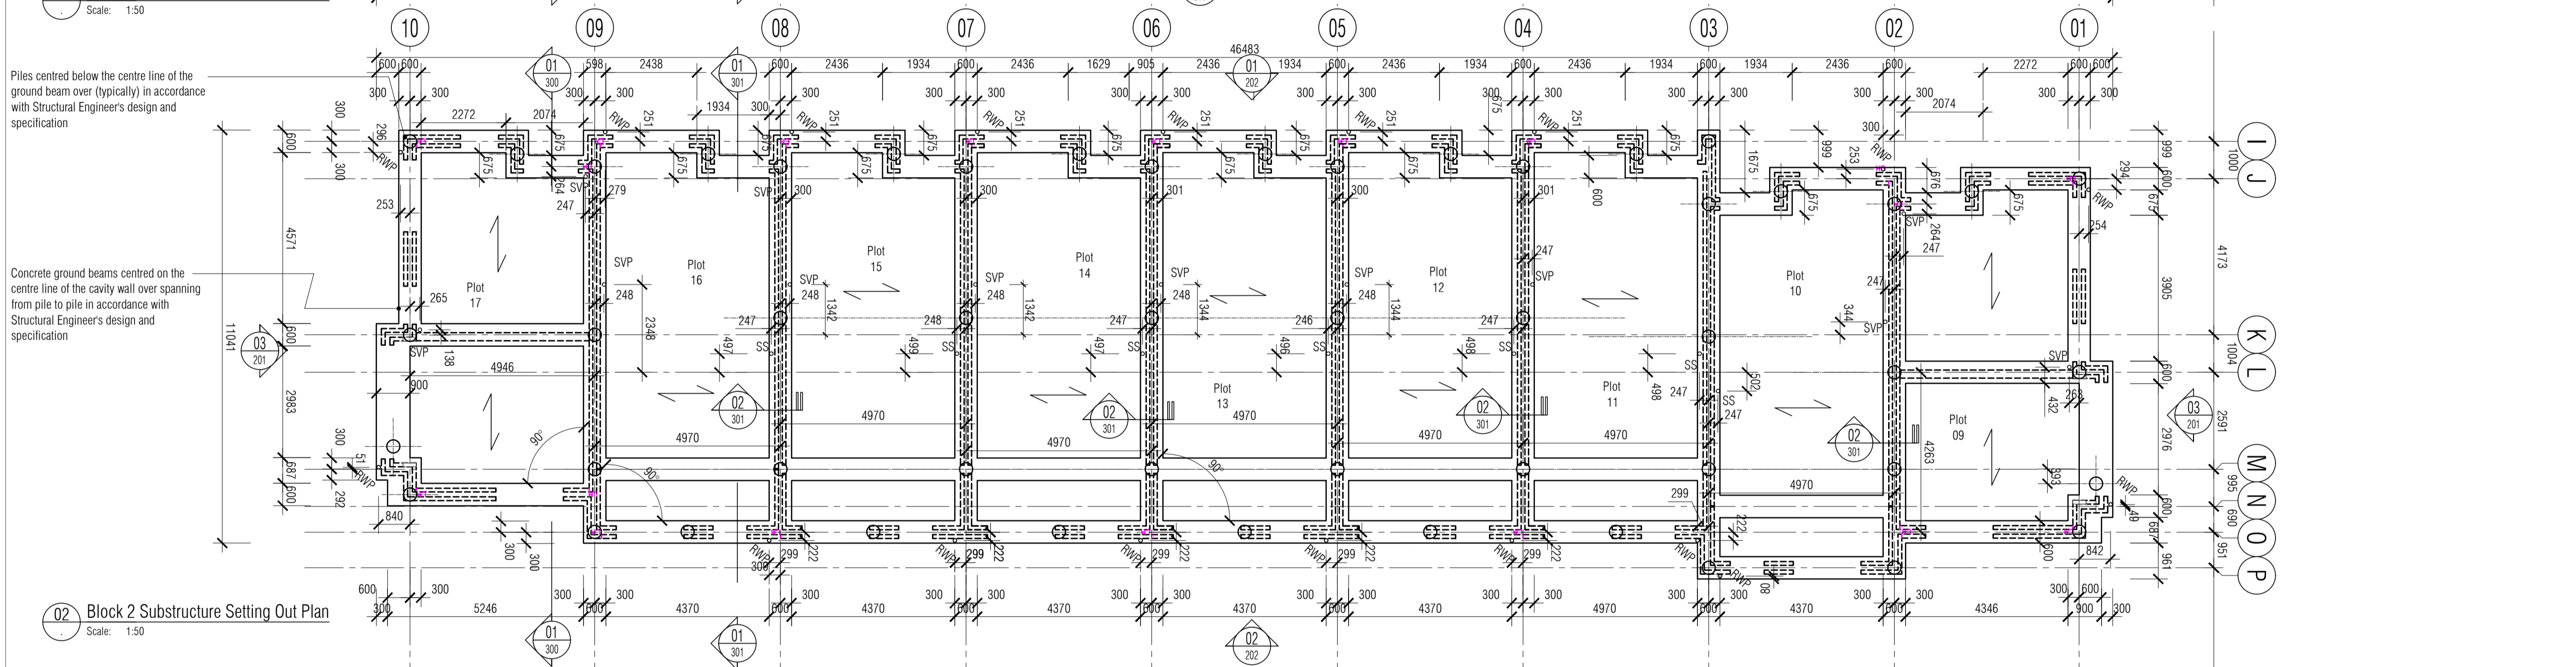

02 Block 2 Substructure Setting Out Plan  
Scale: 1:50

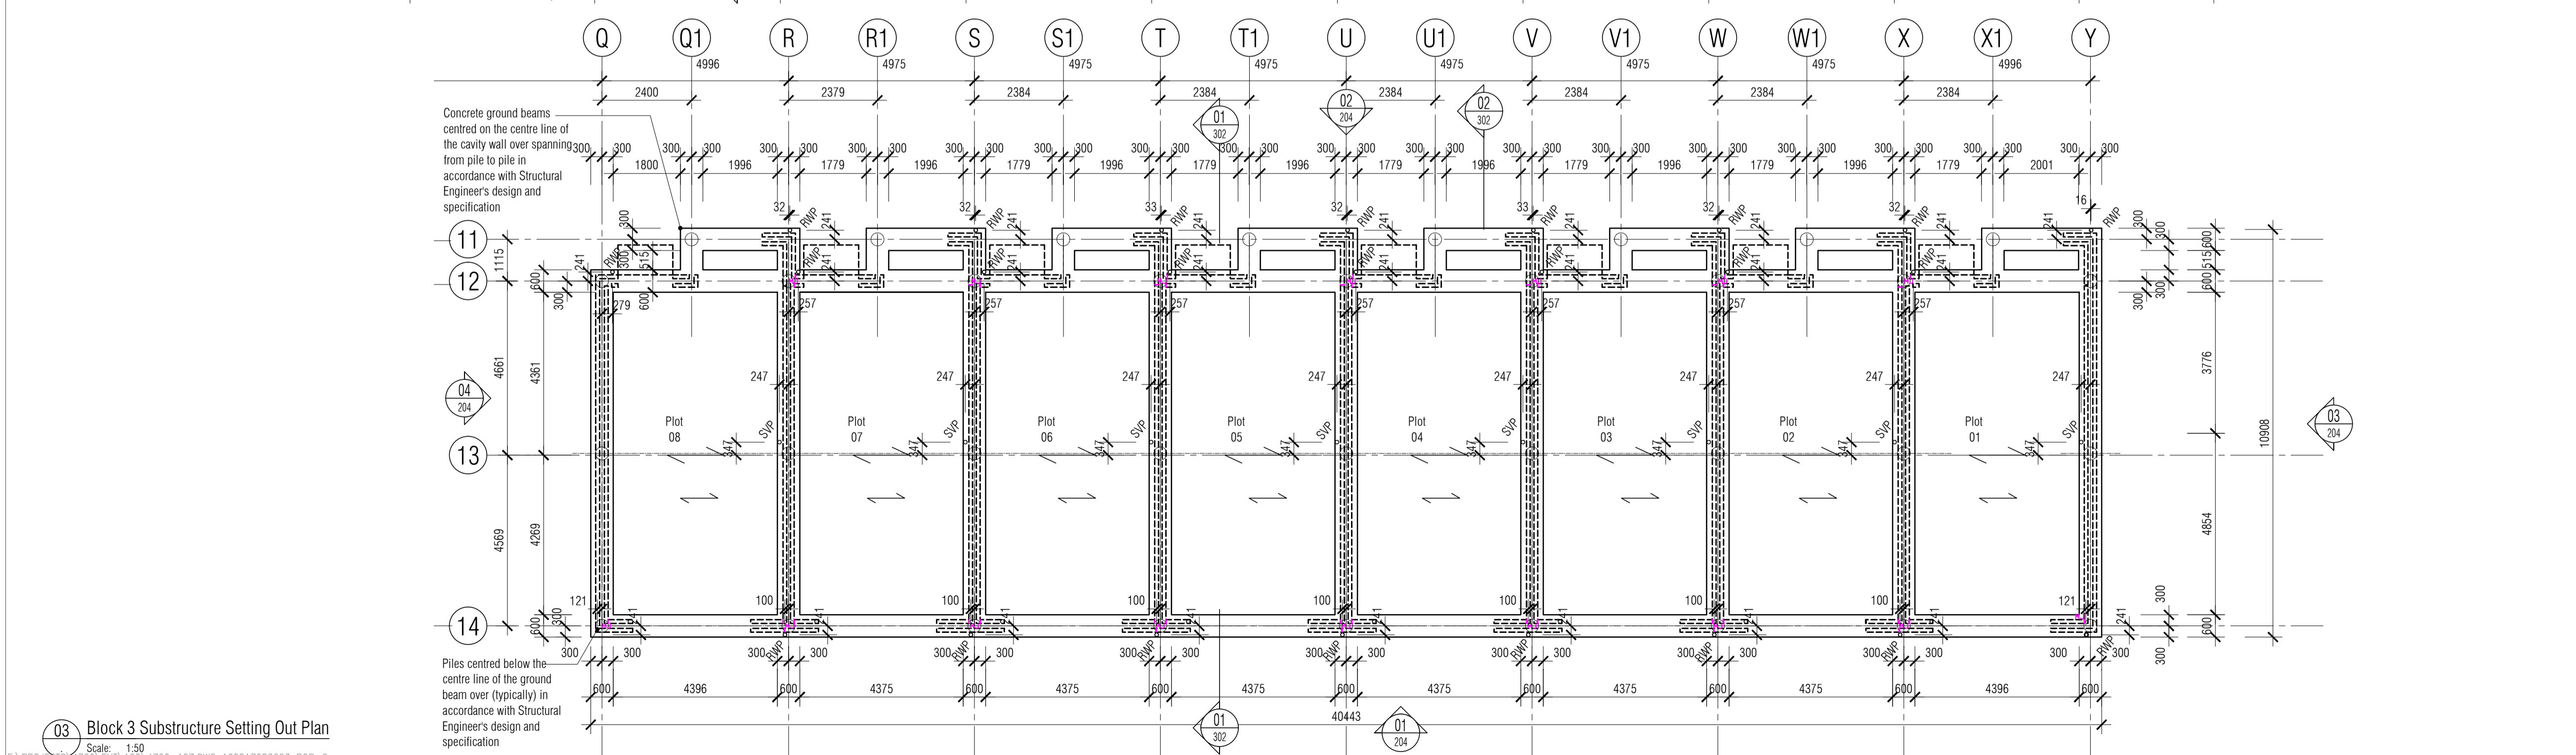

03 Block 3 Substructure Setting Out Plan  
Scale: 1:50

All structural information (including setting out/locations) indicative only and superseded by Structural Engineers information. Refer to Structural Engineers documentation for all structural information

- Drawing Referencing Legend
- Title Reference Bubble: referred to by top n° of other bubbles. Denotes dwg n° of sheet for Title backward referencing only.
  - Room Call Out Reference Bubble: Reference n°: refers to top n° of Title bubble on residing dwg n°. Denotes dwg n° for forward referencing.
  - Elevation (inc. room elevations) Reference Bubble: Reference n°: refers to top n° of Title bubble on residing dwg n°. Denotes dwg n° for forward referencing.
  - Detail Call Out Reference Bubble: Reference n°: refers to top n° of Title bubble on residing dwg n°. Denotes dwg n° for forward referencing.
  - Section Detail Reference Bubble: Reference n°: refers to top n° of Title bubble on residing dwg n°. Denotes dwg n° for forward referencing.
  - Section Reference Bubble: Reference n°: refers to top n° of Title bubble on residing dwg n°. Denotes dwg n° for forward referencing.
  - Revisions Reference Bubble and Cloud: Reference n°: refers to revision in list and in title block, cloud encloses changes to previous issue.

ISSUED FOR CONSTRUCTION

**RDJW**  
ARCHITECTS



RDJW ARCHITECTS LIMITED  
QUIN HOUSE . 9-11 EAST PARK  
CRAWLEY . WEST SUSSEX . RH10 6AN  
TEL: 01293 404300 . FAX: 01293 404299  
E M A I L : info@rdjwarchitects.co.uk  
W E B S I T E : www.rdjwarchitects.co.uk

PROJECT	
Housing Development Springfield Hospital Hebdon Road Tooting	
Proposed Substructure & Ground Floor Setting Out Plan	
DATE	SCALE
30.09.15	1:100 @ A1
DRAWN	DRG. NO.
RKC	4720-107
CHECKED	REV.
	C2