


- CONTRACTOR IS RESPONSIBLE FOR ALL SETTING OUT AND MUST CHECK DIMENSIONS ON SITE BEFORE WORK IS PUT IN HAND
- THIS DRAWING MUST NOT BE SCALED
- ARCHITECT TO BE IMMEDIATELY NOTIFIED OF SUSPECTED OMISSIONS OR DISCREPANCIES

REVISIONS	DATE	BY
ISSUED FOR CONSTRUCTION	17.05.16	rkc
C3/Gen. revs	24.05.16	rkc
C3/Markup revs	22.07.16	rkc

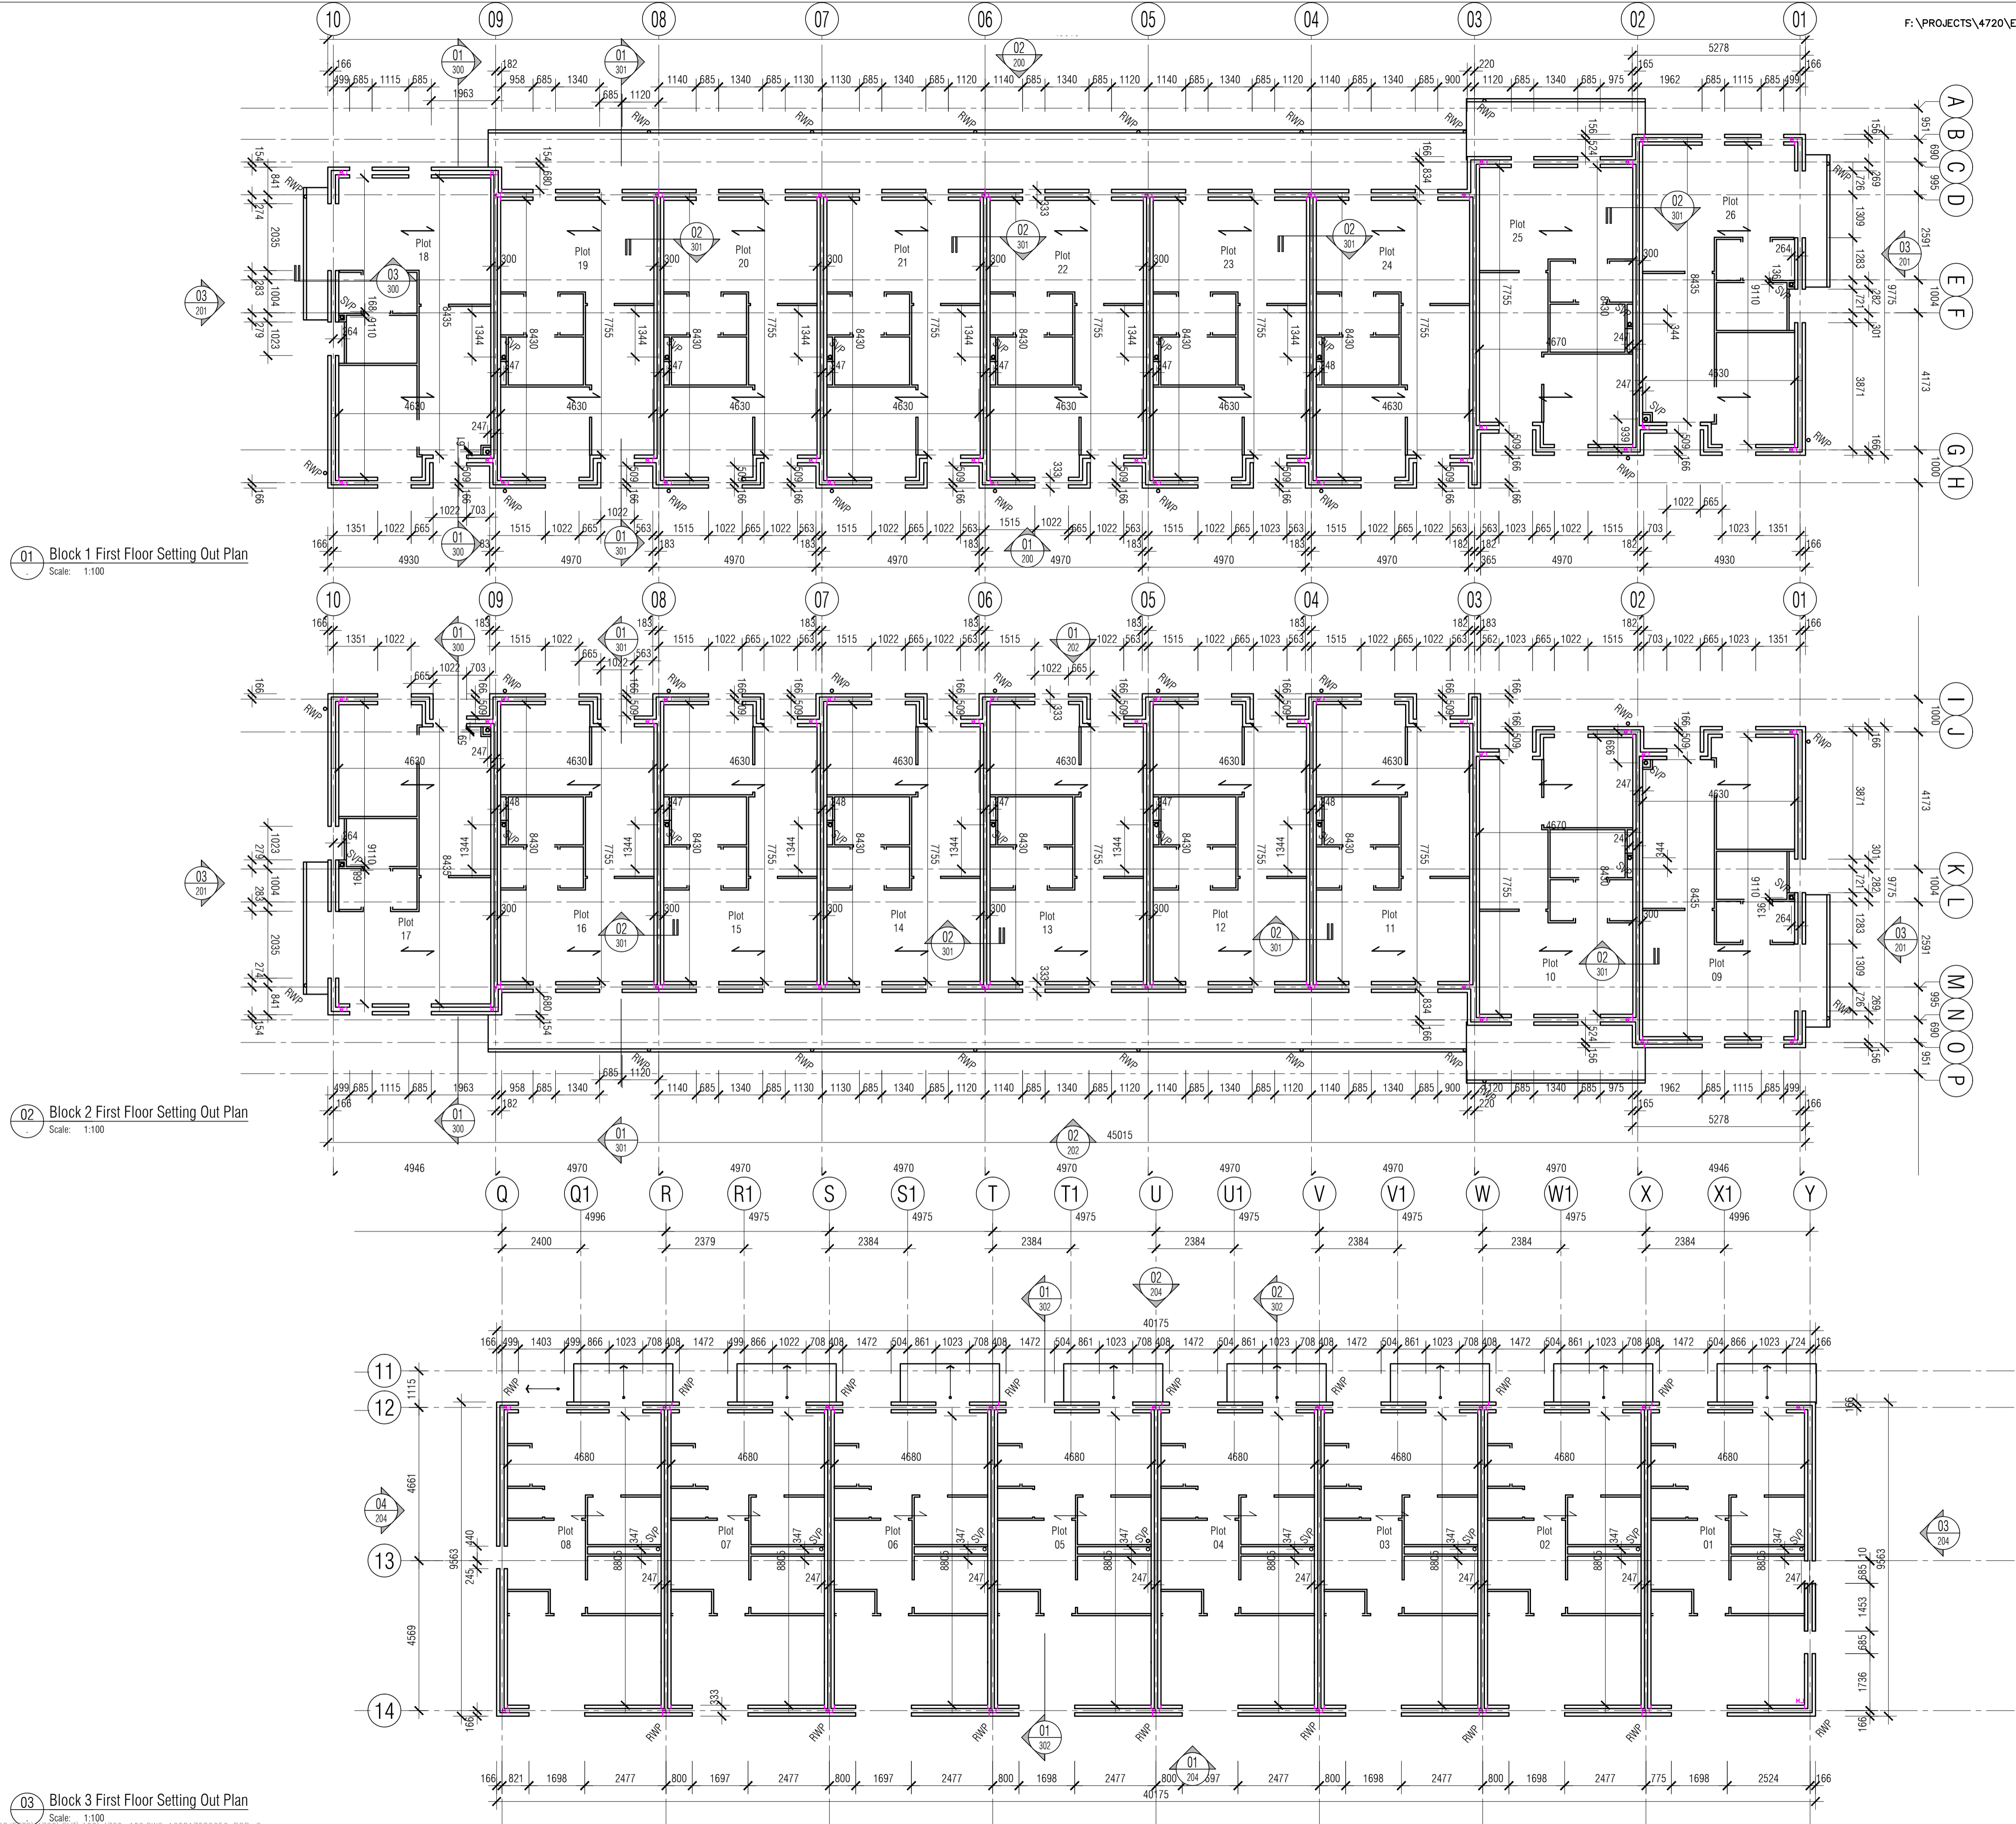

01 Block 1 First Floor Setting Out Plan
Scale: 1:100

02 Block 2 First Floor Setting Out Plan
Scale: 1:100

03 Block 3 First Floor Setting Out Plan
Scale: 1:100

Drawing Referencing Legend

Title Reference Bubble	●● Title	Scale: 1:1
Detail reference n° on current sheet	→ ●●	referred to by top n° of other bubbles.
Denotes dwg n° of sheet for Title	→ ●●	backward referencing only
Room Call Out Reference Bubble	●●	Refers to room elevation or detailed dwg of area.
Reference n°: refers to top n° of Title bubble on residing dwg n°.	→ ●●	
Denotes dwg n° for forward referencing	→ ●●	
Elevation (inc. room elevations) Reference Bubble	→ ●●	Arrow denotes direction of view or face of subject
Reference n°: refers to top n° of Title bubble on residing dwg n°.	→ ●●	
Denotes dwg n° for forward referencing	→ ●●	
Detail Call Out Reference Bubble	→ ●●	Loop encloses area subject to detail
Reference n°: refers to top n° of Title bubble on residing dwg n°.	→ ●●	
Denotes dwg n° for forward referencing	→ ●●	
Section Detail Reference Bubble	→ ●●	Arrow denotes direction of view or face of subject
Reference n°: refers to top n° of Title bubble on residing dwg n°.	→ ●●	
Denotes dwg n° for forward referencing	→ ●●	
Section Reference Bubble	→ ●●	Arrow denotes direction of view or face of subject
Reference n°: refers to top n° of Title bubble on residing dwg n°.	→ ●●	
Denotes dwg n° for forward referencing	→ ●●	
Revisions Reference Bubble and Cloud	→ ●●	
Reference n°: refers to revision in list and in title block, cloud encloses changes to previous issue.	→ ●●	

ISSUED FOR CONSTRUCTION

RDJW
ARCHITECTS



RDJW ARCHITECTS LIMITED
QUIN HOUSE . 9-11 EAST PARK
CRAWLEY . WEST SUSSEX . RH10 6AN
TEL: 01293 404300 . FAX: 01293 404299
E M A I L : info@rdjwarchitects.co.uk
W E B S I T E : www.rdjwarchitects.co.uk

PROJECT
Housing Development
Springfield Hospital
Hebdon Road
Tooting

Proposed First Floor
External Wall Setting Out
Plan

DATE	30.09.15	SCALE	1:100 @ A1
DRAWN	RKC	DRG. NO.	4720-109
CHECKED		REV.	C3