


- CONTRACTOR IS RESPONSIBLE FOR ALL SETTING OUT AND MUST CHECK DIMENSIONS ON SITE BEFORE WORK IS PUT IN HAND
- WRITTEN DIMENSIONS ONLY TO BE TAKEN THIS DRAWING MUST NOT BE SCALED
- ARCHITECT TO BE IMMEDIATELY NOTIFIED OF SUSPECTED OMISSIONS OR DISCREPANCIES

REVISIONS	DATE	BY
CLASSIFIED FOR CONSTRUCTION	17.05.16	RKC
CKM/rev	22.07.16	RKC

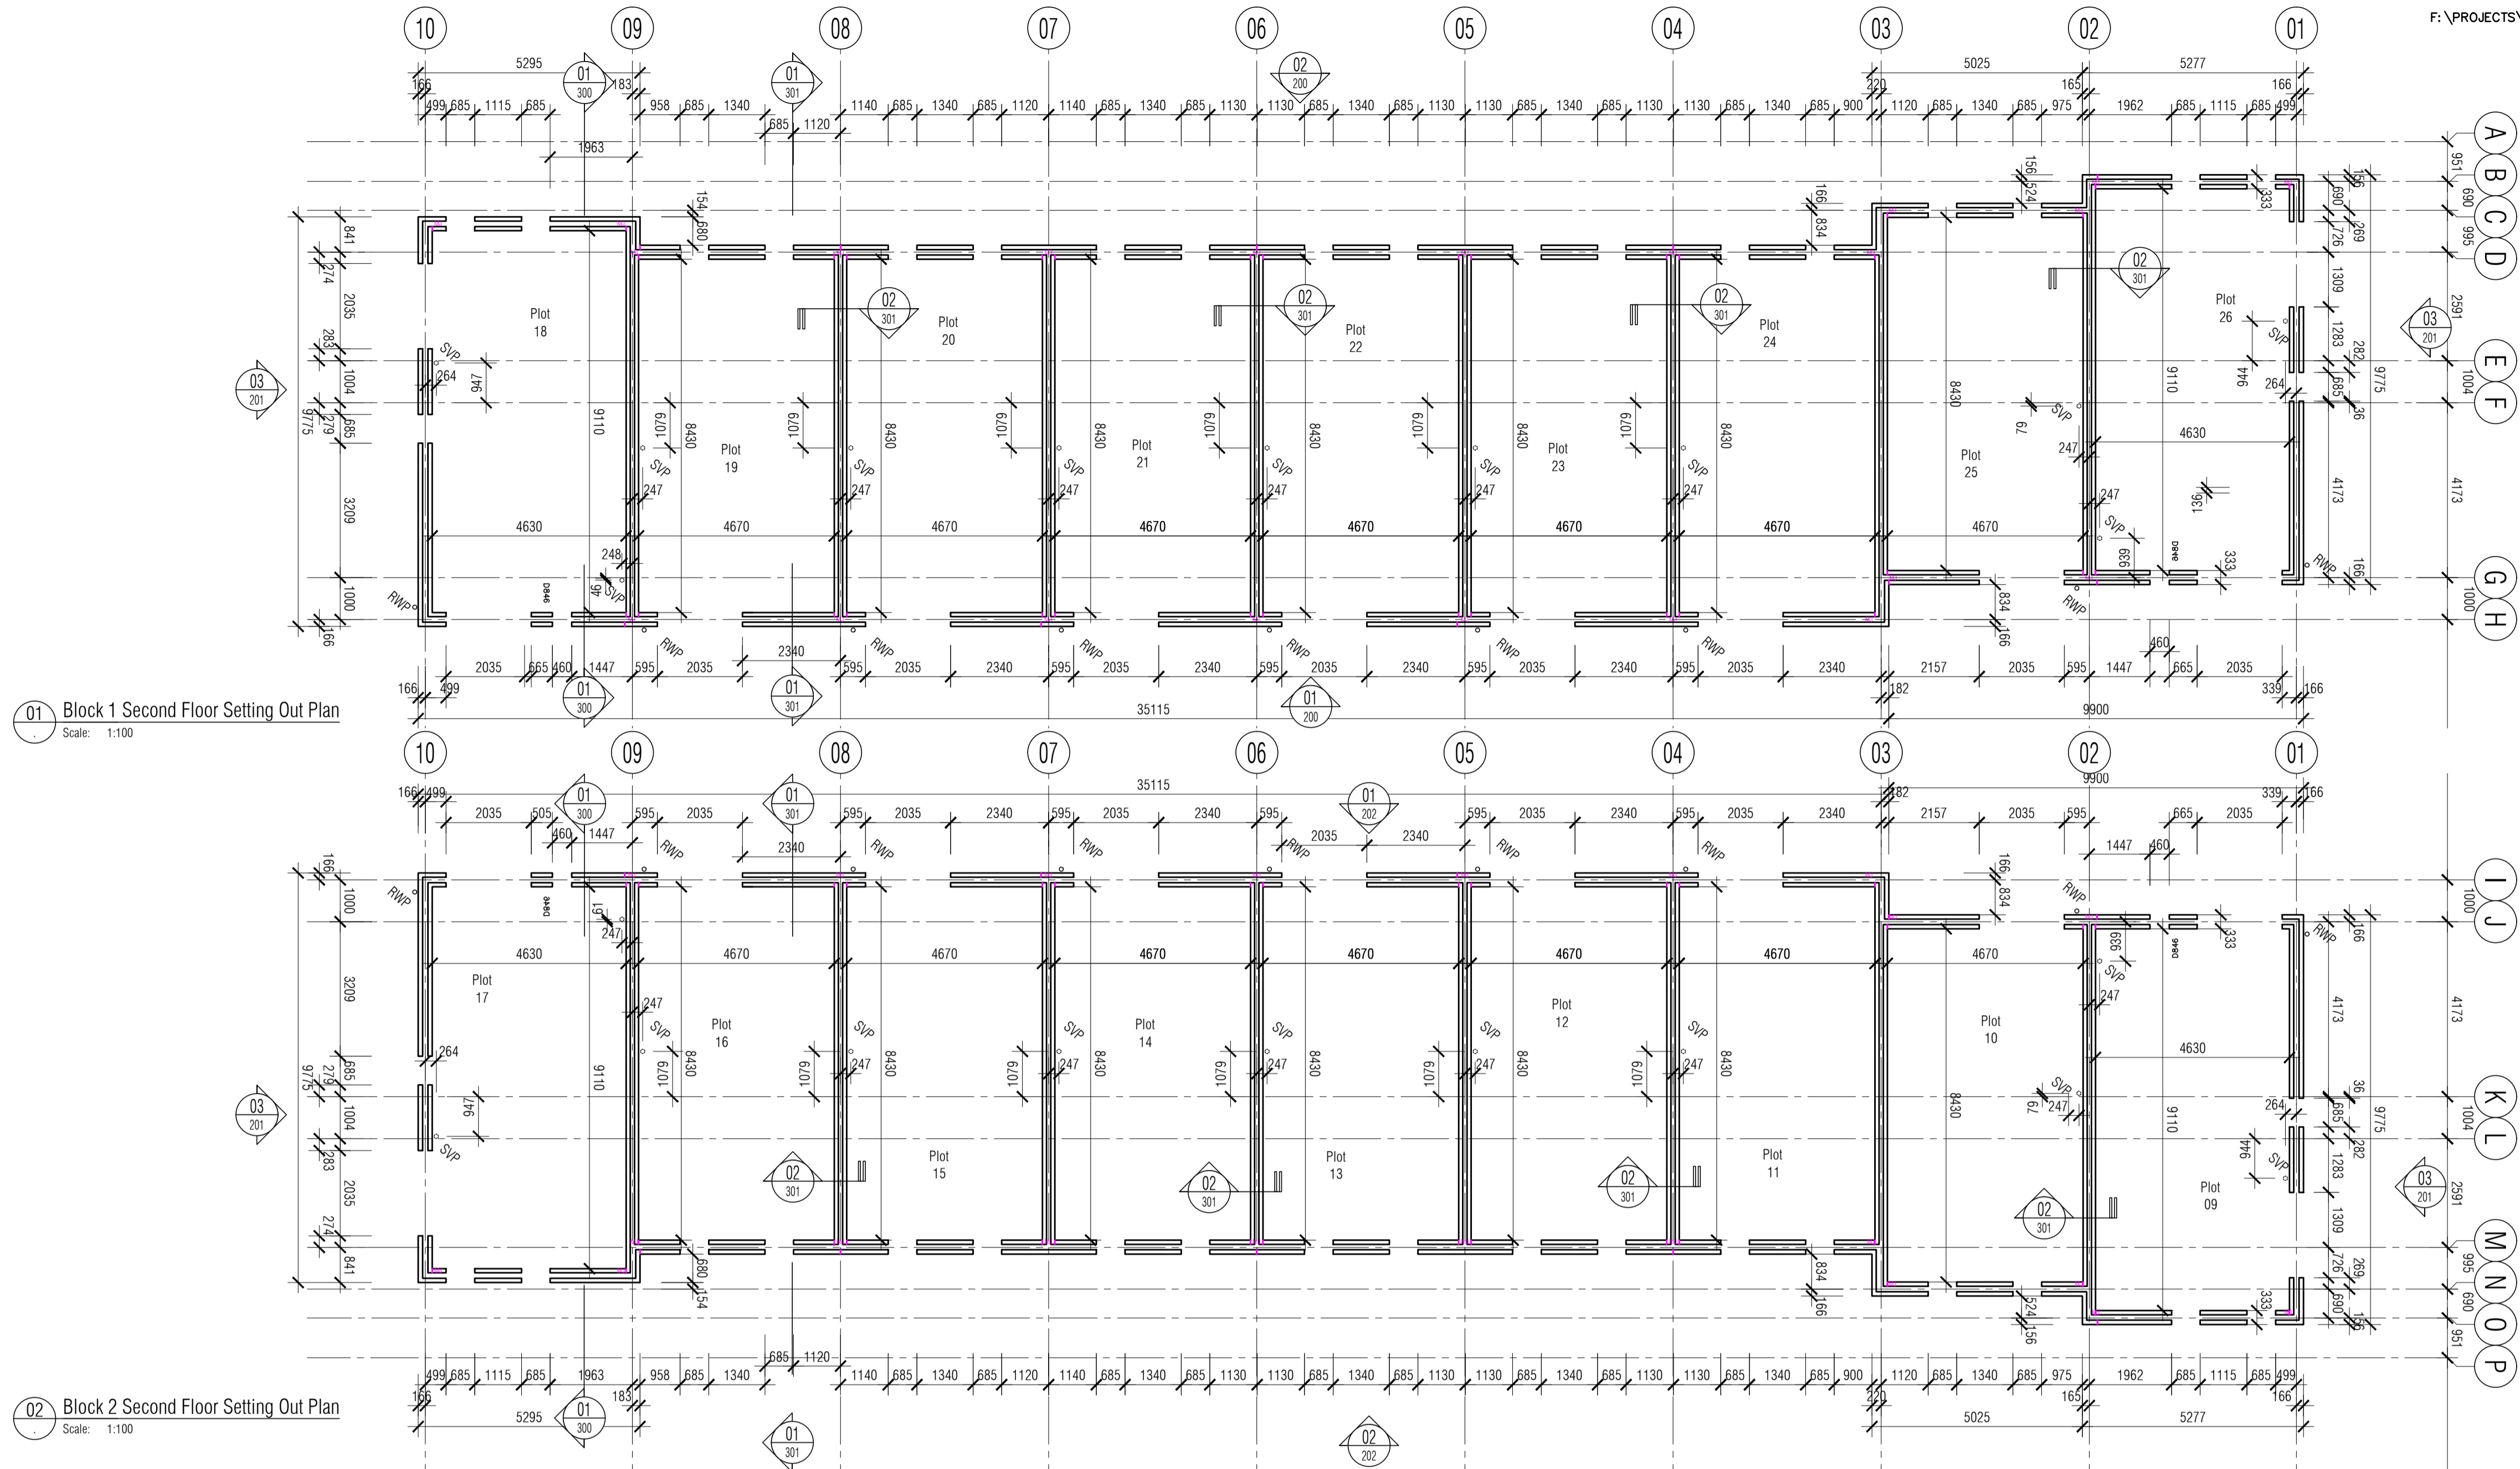

01 Block 1 Second Floor Setting Out Plan  
Scale: 1:100

02 Block 2 Second Floor Setting Out Plan  
Scale: 1:100

- Drawing Referencing Legend
- Title Reference Bubble  
Detail reference n° on current sheet:  
referred to by top n° of other bubbles.  
Denotes dwg n° of sheet for Title  
backward referencing only
  - Room Call Out Reference Bubble  
Reference n°: refers to top n° of Title  
bubble on residing dwg n°.  
Denotes dwg n° for forward  
referencing
  - Elevation (inc. room elevations) Reference Bubble  
Reference n°: refers to top n° of Title  
bubble on residing dwg n°.  
Denotes dwg n° for forward  
referencing
  - Detail Call Out Reference Bubble  
Reference n°: refers to top n° of Title  
bubble on residing dwg n°.  
Denotes dwg n° for forward  
referencing
  - Section Detail Reference Bubble  
Reference n°: refers to top n° of Title  
bubble on residing dwg n°.  
Denotes dwg n° for forward  
referencing
  - Section Reference Bubble  
Reference n°: refers to top n° of Title  
bubble on residing dwg n°.  
Denotes dwg n° for forward  
referencing
  - Revisions Reference Bubble and Cloud  
Reference n°: refers to revision in list  
and in title block, cloud encloses  
changes to previous issue.

ISSUED FOR CONSTRUCTION



ARCHITECTS



RDJW ARCHITECTS LIMITED  
QUOIN HOUSE . 9-11 EAST PARK  
CRAWLEY . WEST SUSSEX . RH10 6AN  
TEL: 01293 404300 . FAX: 01293 404299  
E M A I L : info@rdjwarchitects.co.uk  
W E B S I T E : www.rdjwarchitects.co.uk

PROJECT  
Housing Development  
Springfield Hospital  
Hebdon Road  
Tooting

Proposed Second Floor  
External Wall Setting Out  
Plan

DATE	30.09.15	SCALE	1:100 @ A1
DRAWN	RKC	DRG. NO.	4720-110
CHECKED		REV.	C2