

NB: All information based on supplied third party survey information. All discrepancies to be reported to RDJW immediately upon discovery.

All Services, M&E and Structural information shown indicative only. Please refer to relevant Specialist Consultant documentation.


NB: All levels are approximate and are subject to further site investigation prior to construction. All discrepancies to be reported to RDJW immediately.

It is the responsibility of the Client to manage the Health and Safety aspects of the project or nominate and agree a "Principle Designer".

- xref's loaded in file

- CONTRACTOR IS RESPONSIBLE FOR ALL SETTING OUT AND MUST CHECK DIMENSIONS ON SITE BEFORE WORK IS PUT IN HAND
- WRITTEN DIMENSIONS ONLY TO BE TAKEN THIS DRAWING MUST NOT BE SCALED
- ARCHITECT TO BE IMMEDIATELY NOTIFIED OF SUSPECTED OMISSIONS OR DISCREPANCIES

REVISIONS	DATE	BY
C1 ISSUED FOR CONSTRUCTION	24.10.16	rkc

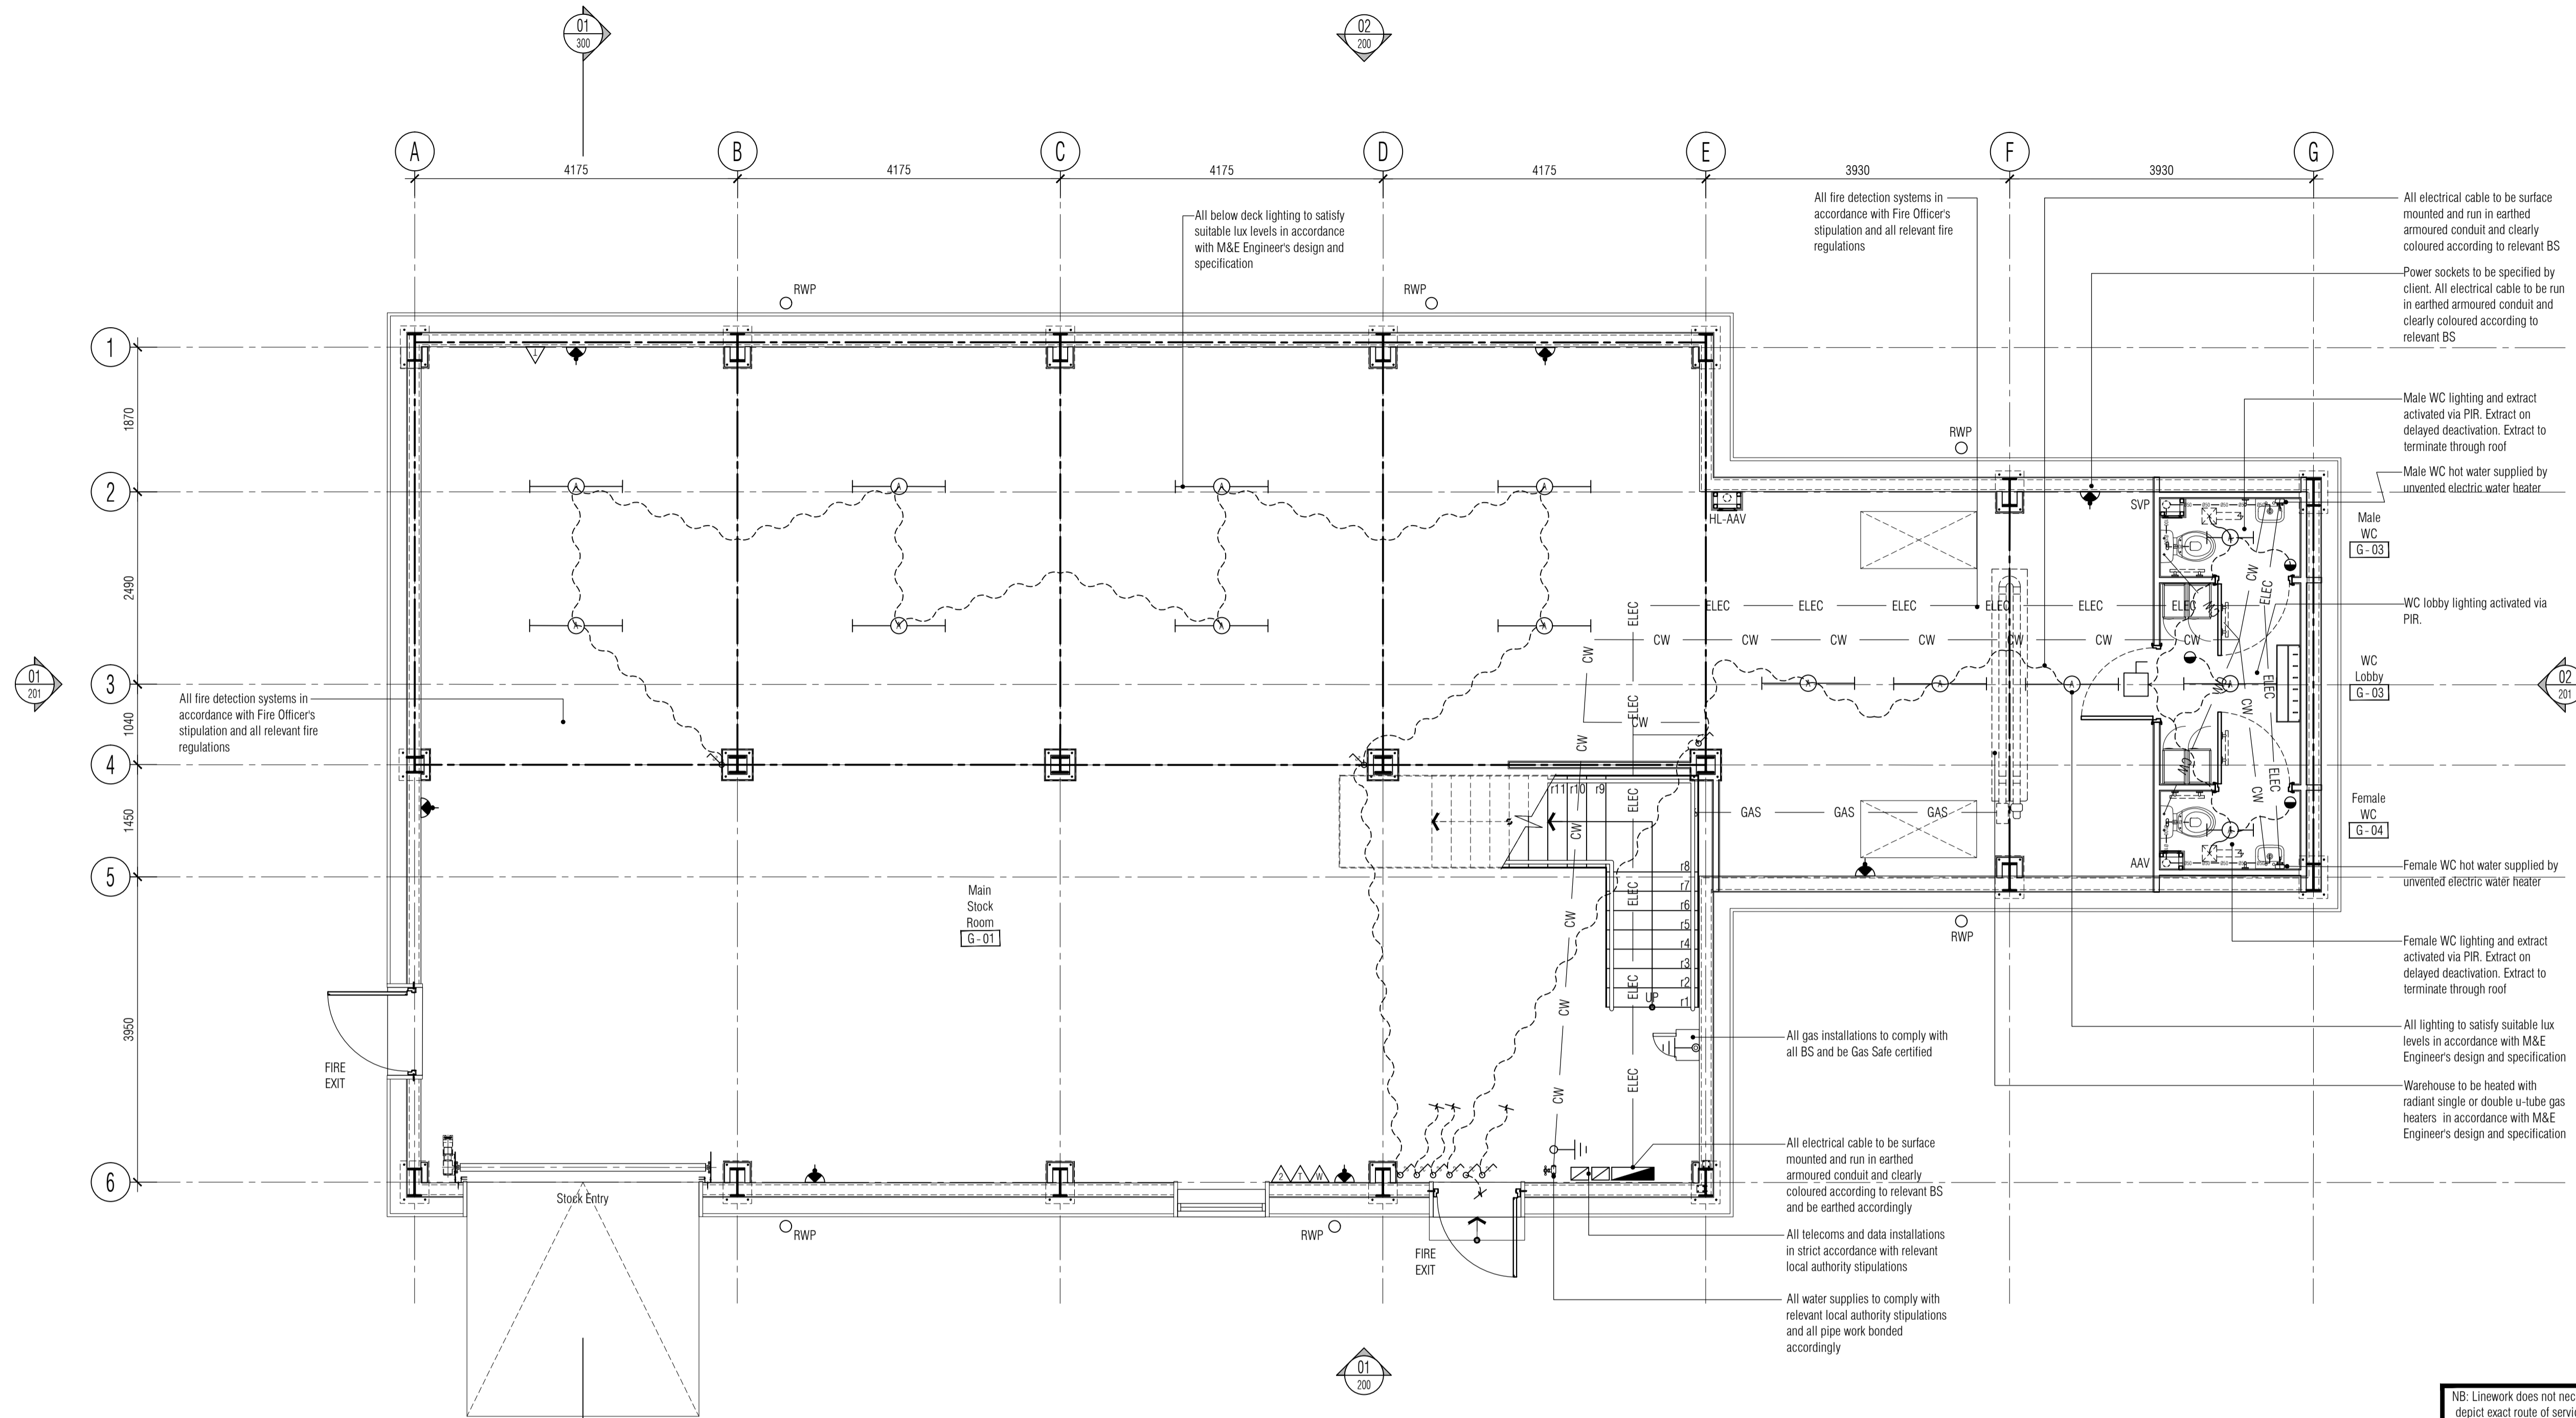

- Services Legend**
- Circuit line in armoured earthed surface mounted conduit
 - Distribution board
 - Control panel
 - Switch panel
 - Passive infra red detector (pir)
 - Wall mounted luminaire
 - Surface mounted/suspended linear fluorescent luminaire
 - Industrial switched fused connection unit
 - Isolator
 - Lightswitch
 - 2 way lightswitch
 - 3 way lightswitch
 - Wifi outlet
 - Telephone outlet
 - Twin data outlet
 - Presence detector (pir)
 - Extract fan
 - Stopcock with flow arrow
 - Denotes 50mm Ø foul waste pipe above ground
 - Denotes 100mm Ø foul waste pipe above ground
 - Denotes electricity supply run
 - Denotes cold water supply run
 - Denotes gas supply run

ISSUED FOR CONSTRUCTION

RDJW

ARCHITECTS



RDJW ARCHITECTS LIMITED
 QUOIN HOUSE . 9-11 EAST PARK
 CRAWLEY . WEST SUSSEX . RH10 6AN
 TEL: 01293 404300 . FAX: 01293 404299
 E M A I L : info@rdjwarchitects.co.uk
 W E B S I T E : www.rdjwarchitects.co.uk

PROJECT
**NEW SHOWROOM
 HORSHAM FLOORINGS
 AND FURNISHINGS
 HORSHAM**

PROPOSED
**GROUND FLOOR SERVICES
 PLAN**

DATE	04.01.16	SCALE	1:50 @ A1
DRAWN	RKC	DRG. NO.	4817-141
CHECKED		REV.	C1