

NB: All information based on supplied third party survey information. All discrepancies to be reported to RDJW immediately upon discovery.

All Services, M&E and Structural information shown indicative only. Please refer to relevant Specialist Consultant documentation.


NB: All levels are approximate and are subject to further site investigation prior to construction. All discrepancies to be reported to RDJW immediately.

It is the responsibility of the Client to manage the Health and Safety aspects of the project or nominate and agree a "Principle Designer".

- xref's loaded in file


1. CONTRACTOR IS RESPONSIBLE FOR ALL SETTING OUT AND MUST CHECK DIMENSIONS ON SITE BEFORE WORK IS PUT IN HAND
2. WRITTEN DIMENSIONS ONLY TO BE TAKEN THIS DRAWING MUST NOT BE SCALED
3. ARCHITECT TO BE IMMEDIATELY NOTIFIED OF SUSPECTED OMISSIONS OR DISCREPANCIES

REVISIONS	DATE	BY
C1 ISSUED FOR CONSTRUCTION	24.10.16	rkc

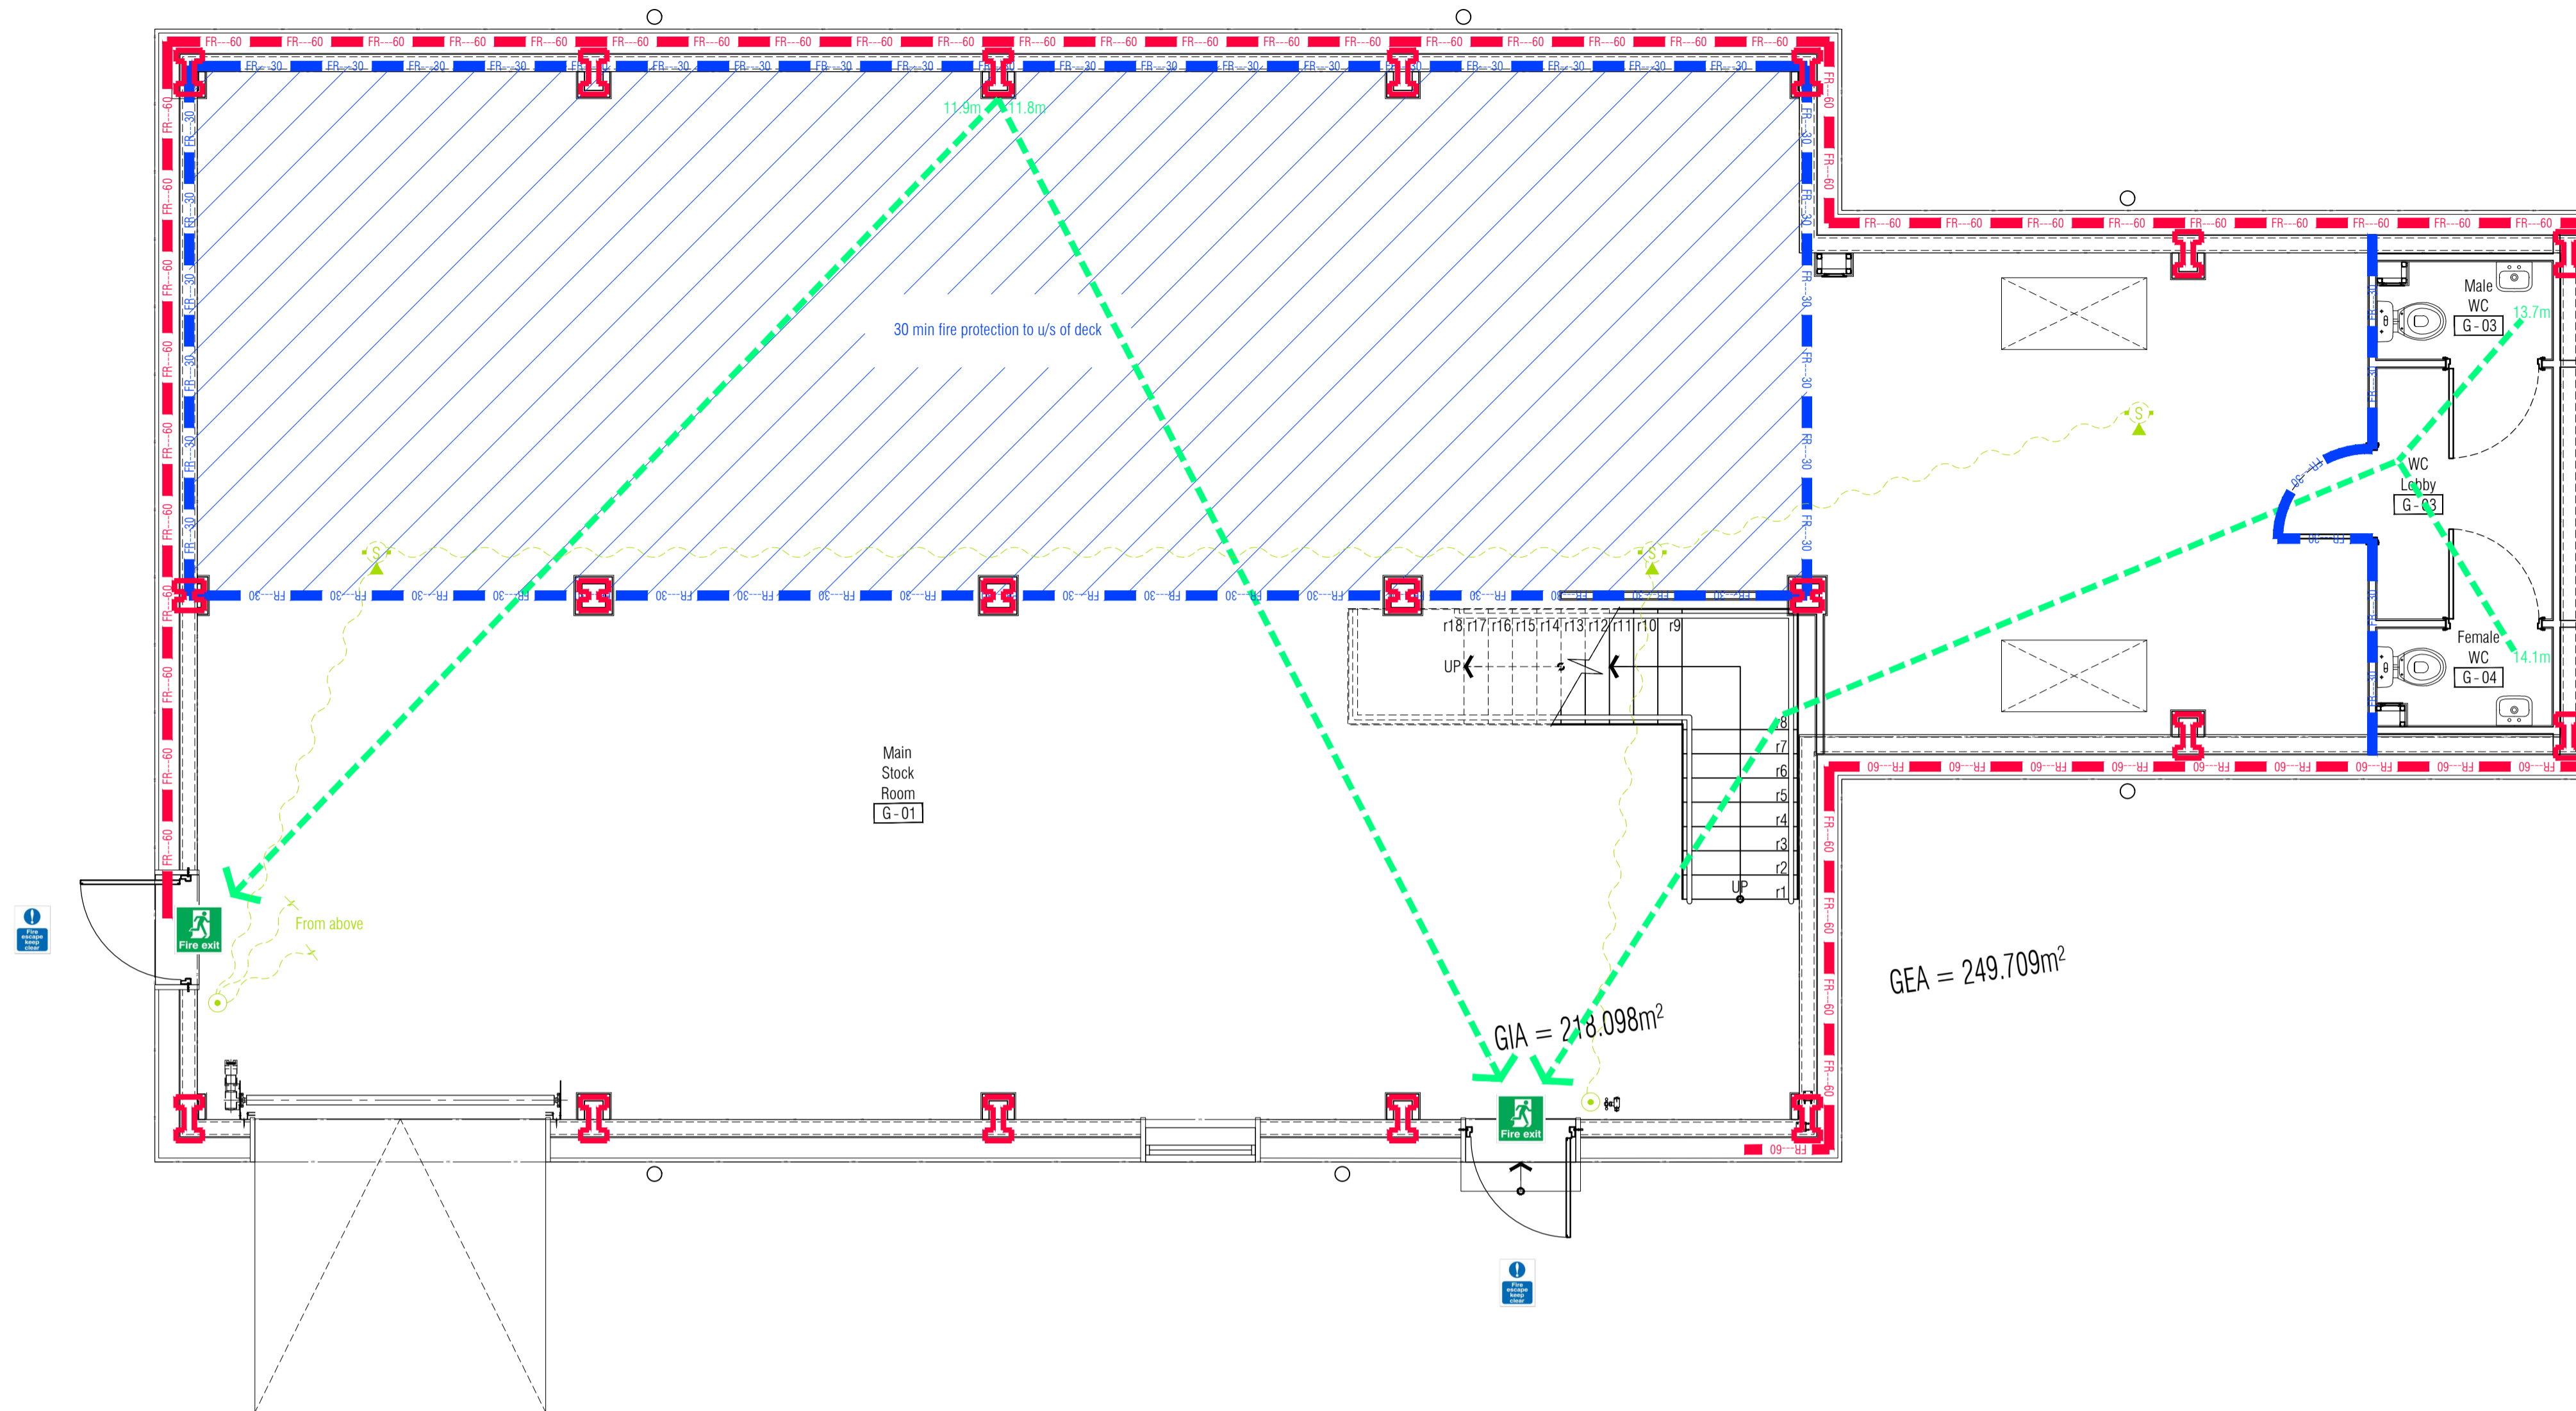

- Fire Strategy Key**
While every attempt to maintain correct fire compartmentation during the design, it remains the Contractors responsibility to ensure fire compartmentation integrity is installed, maintained, repaired and/or made good.
- FR-30 (Blue line) Denotes 30 minute fire rating partition
 - FR-60 (Red line) Denotes 60 minute fire rating partition
 - FR-90 (Yellow line) Denotes 90 minute fire rating partition
 - CAV (Red line) Denotes 30 minute fire rated cavity barrier
 - Green dashed line Denotes route of escape
 - Green arrow with 'Fire exit' icon Denotes Illuminated Fire Exit sign
 - Blue square with 'Fire exit' icon Denotes Fire Escape - Keep Clear sign
 - Yellow triangle with 'S' icon Denotes smoke detector with sounder and indicator beacon
 - Yellow circle with 'S' icon Denotes manual break glass unit
 - Yellow wavy line Denotes fire alert circuit

01 Proposed Ground Floor Fire Strategy Plan
Scale: 1:50

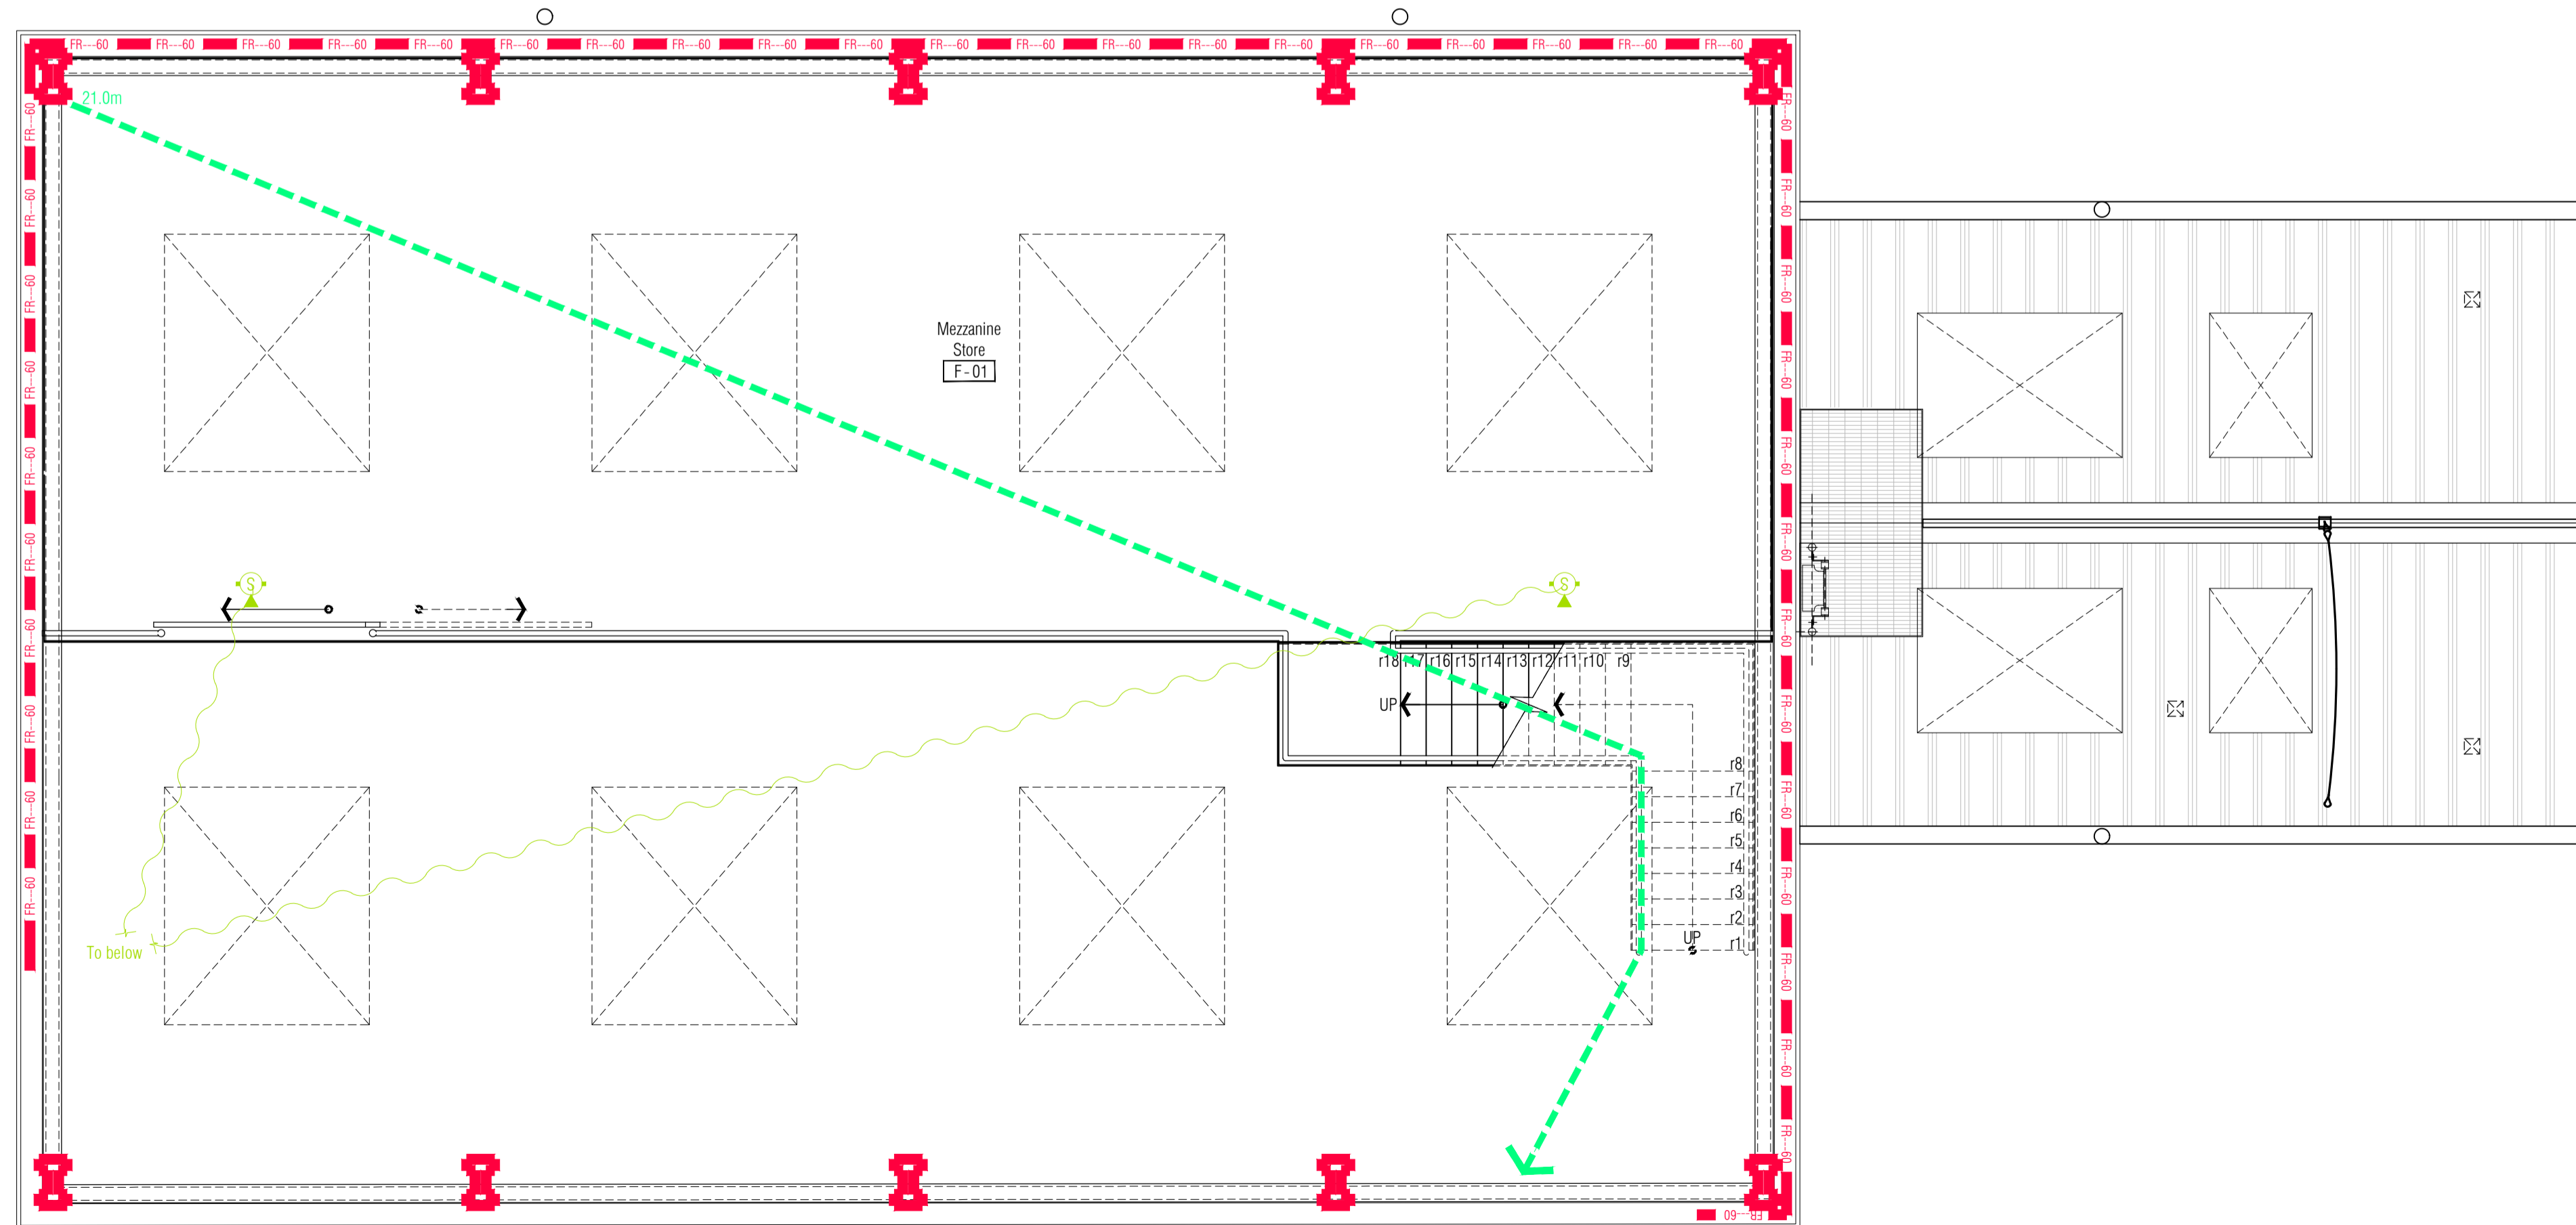

02 Proposed First Floor Fire Strategy Plan
Scale: 1:50

Scale: 1:50
0m 1m 2m 3m 4m

ISSUED FOR CONSTRUCTION

RDJW
ARCHITECTS



RDJW ARCHITECTS LIMITED
QUIN HOUSE . 9-11 EAST PARK
CRAWLEY . WEST SUSSEX . RH10 6AN
TEL: 01293 404300 . FAX: 01293 404299
E M A I L : info@rdjwarchitects.co.uk
W E B S I T E : www.rdjwarchitects.co.uk

PROJECT
NEW SHOWROOM
HORSHAM FLOORINGS
AND FURNISHINGS
HORSHAM

PROPOSED
FIRE STRATEGY
PLAN

DATE 04.01.16 SCALE 1:50 © A1

DRAWN RKC	DRG. NO. 4817-180	REV. C1
CHECKED		