


Grid Setting Out Coordinates	Grid Setting Out Coordinates				
REF	EASTING	NORTHING	REF	EASTING	NORTHING
01B	517095.2410	145184.9693	09K	517083.3032	145216.7097
01C	517093.3914	145189.1100	09L	517088.5212	145219.0317
01D	517091.5524	145193.2266	10G	517074.7721	145210.6969
01E	517089.7134	145197.3433	10H	517075.5944	145211.0628
01F	517087.8638	145201.4840	10I	517079.9901	145213.0189
02A	517098.1303	145182.9456	10J	517084.1265	145214.8596
02B	517096.8960	145185.7086	10K	517088.5222	145216.8157
02C	517095.0464	145189.8493	10L	517089.3444	145217.1816
02D	517093.2074	145193.9659	11G	517075.2244	145209.6805
02E	517091.3684	145198.0826	11H	517076.0467	145210.0464
02F	517089.5188	145202.2233	11I	517080.4424	145212.0025
03A	517099.0529	145183.3577	11J	517084.5788	145213.8432
03B	517097.8186	145186.1207	11K	517088.9745	145215.7993
03C	517095.9689	145190.2614	11L	517089.7967	145216.1652
03D	517094.1300	145194.3781	12G	517075.8140	145208.3558
03E	517092.2910	145198.4947	12H	517076.6362	145208.7217
03F	517090.4414	145202.6354	12I	517081.0319	145210.6778
04A	517099.9049	145183.7383	12J	517085.1683	145212.5185
04B	517098.6706	145186.5013	12K	517089.5640	145214.4745
04C	517096.8210	145190.6420	12L	517090.3863	145214.8404
04D	517094.9820	145194.7587	13G	517076.5000	145206.8140
04E	517093.1431	145198.8754	13H	517077.3223	145207.1799
04F	517091.2934	145203.0160	13I	517081.7180	145209.1360
05A	517101.4875	145184.4452	13J	517085.8544	145210.9767
05B	517100.2532	145187.2083	13K	517090.2501	145212.9328
05C	517098.4036	145191.3489	13L	517091.0723	145213.2987
05D	517096.5646	145195.4656	14G	517076.7745	145206.1973
05E	517094.7256	145199.5823	14H	517077.5967	145206.5633
05F	517092.8760	145203.7230	14I	517081.9924	145208.5193
06A	517102.4101	145184.8574	14J	517086.1288	145210.3600
06B	517101.1758	145187.6204	14K	517090.5245	145212.3161
06C	517099.3261	145191.7611	14L	517091.3468	145212.6820
06D	517097.4872	145195.8777	15M	517052.7741	145195.2739
06E	517095.6482	145199.9944	15N	517054.8828	145196.2078
06F	517093.7986	145204.1351	15P	517056.9916	145197.1417
06H	517074.7711	145212.9129	16M	517053.8786	145192.7801
07A	517103.3345	145185.2703	16N	517055.9873	145193.7139
07B	517102.1003	145188.0334	16P	517058.0960	145194.6478
07C	517100.2506	145192.1740	17M	517054.9830	145190.2862
07D	517098.4116	145196.2907	17N	517057.0917	145191.2200
07E	517096.5727	145200.4074	17P	517059.2004	145192.1539
07F	517094.7230	145204.5480	18R	517079.5512	145200.7621
08G	517073.6744	145213.1637	18S	517082.0678	145201.8863
08H	517074.4967	145213.5296	18T	517084.5844	145203.0105
08I	517078.8924	145215.4857	19R	517080.6066	145198.3996
08J	517083.0288	145217.3264	19S	517083.1231	145199.5238
08K	517087.4245	145219.2825	19T	517085.6397	145200.6480
08L	517088.2467	145219.6484	REF-1	517060.0000	145220.0000
09G	517073.9489	145212.5470	REF-2	517080.0000	145220.0000
09I	517079.1668	145214.8690	REF-3	517100.0000	145220.0000
09J	517083.3032	145216.7097	REF-4	517080.0000	145200.0000
09K	517087.6989	145218.6658	REF-5	517080.0000	145200.0000
09L	517088.5212	145219.0317	REF-6	517100.0000	145200.0000
10G	517074.7721	145210.6969	REF-7	517060.0000	145180.0000
10H	517075.5944	145211.0628	REF-8	517080.0000	145180.0000
10I	517079.9901	145213.0189	REF-9	517100.0000	145180.0000

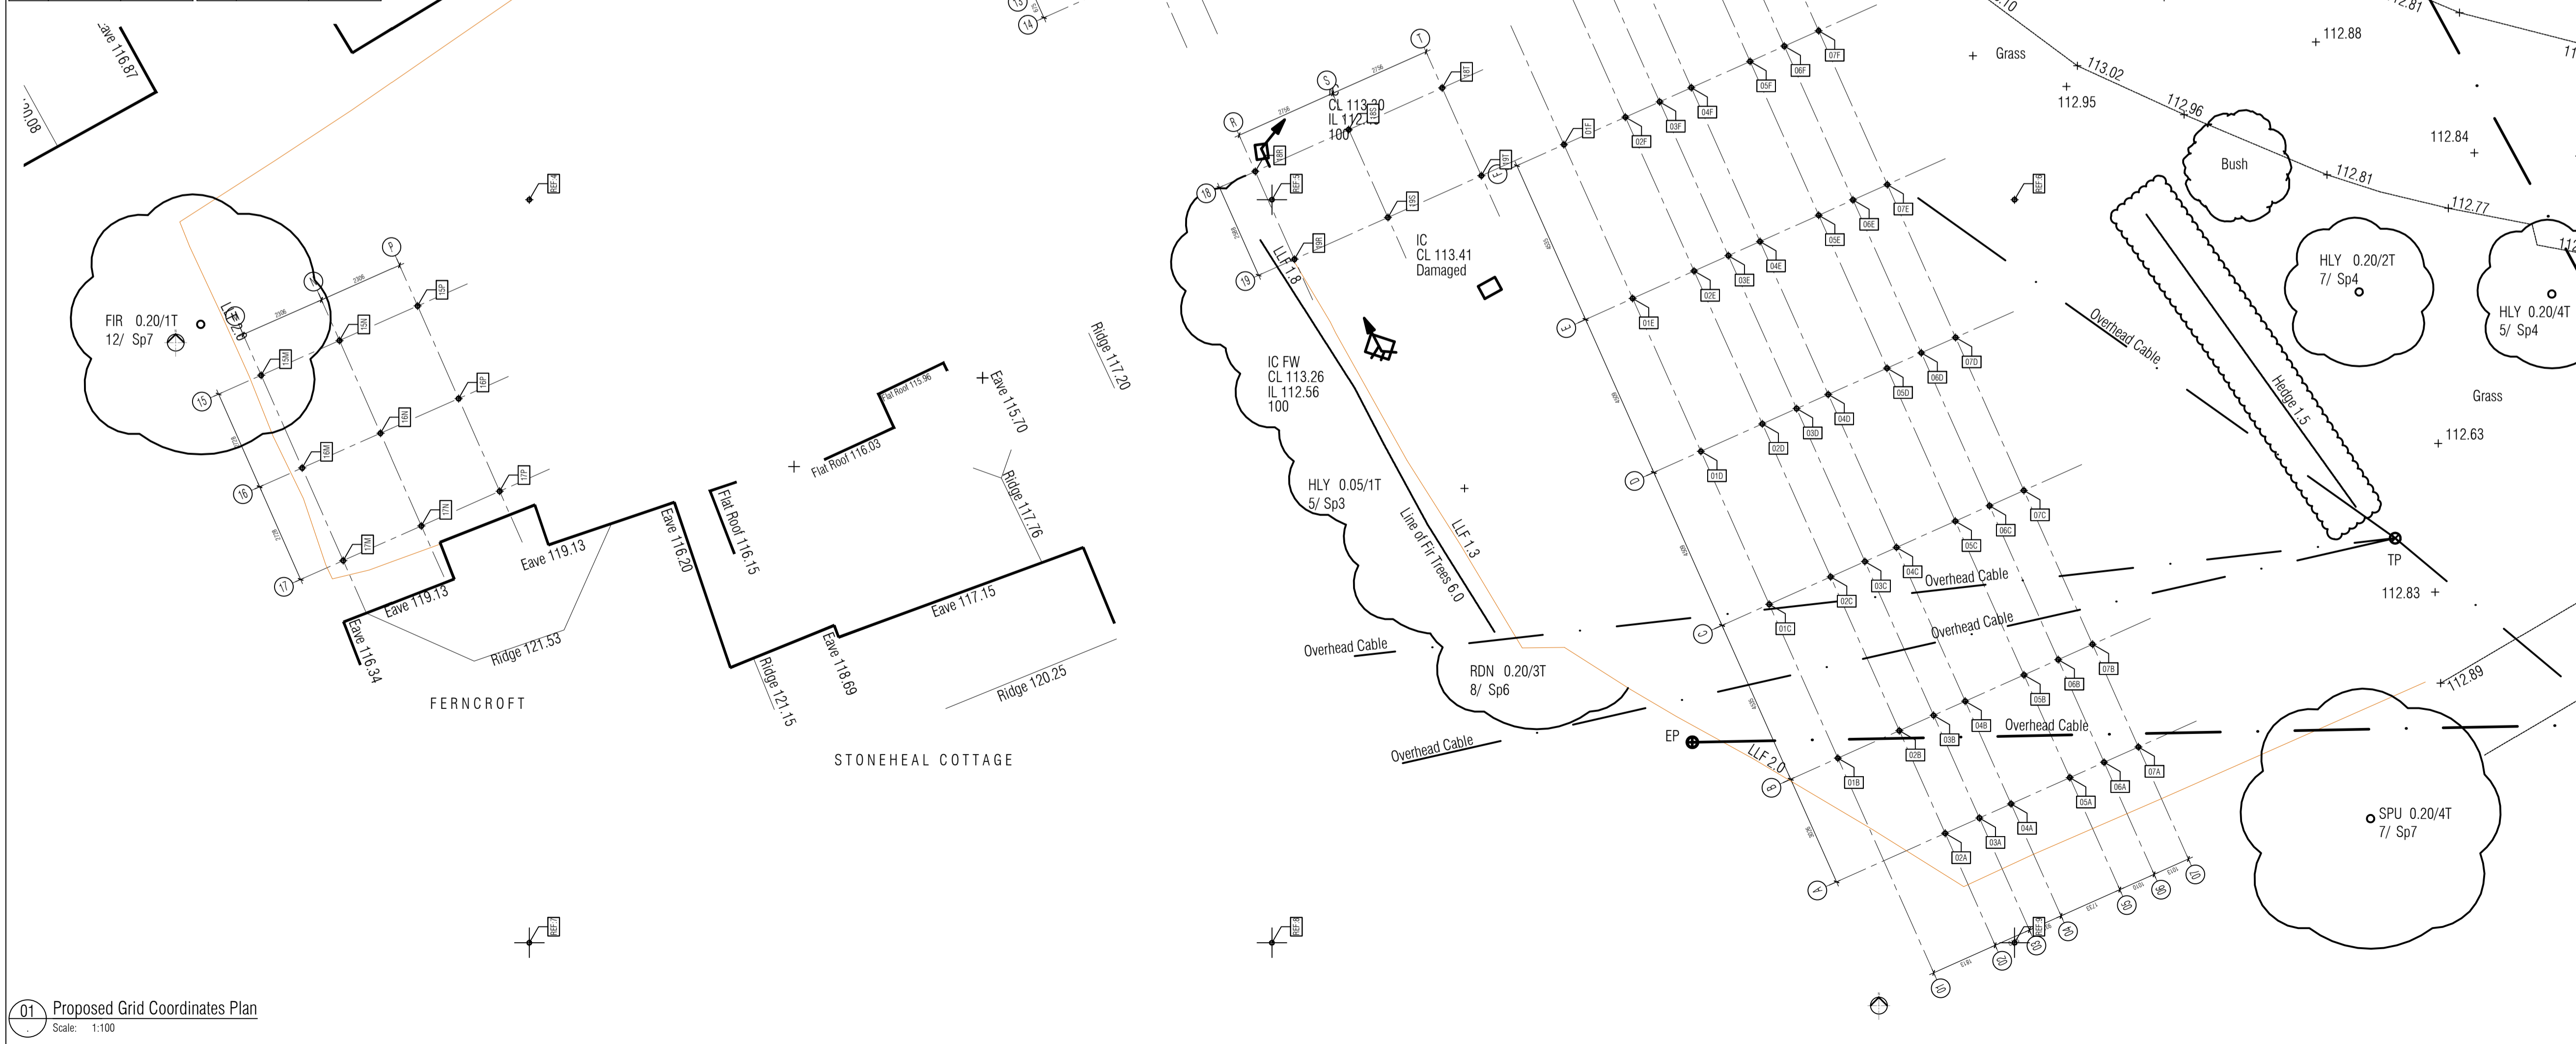


01 Proposed Grid Coordinates Plan  
Scale: 1:100

F:\PROJECTS\ - xref's loaded in file

1. CONTRACTOR IS RESPONSIBLE FOR ALL SETTING OUT AND MUST CHECK DIMENSIONS ON SITE BEFORE WORK IS PUT IN HAND
2. WRITTEN DIMENSIONS ONLY TO BE TAKEN THIS DRAWING MUST NOT BE SCALED
3. ARCHITECT TO BE IMMEDIATELY NOTIFIED OF SUSPECTED OMISSIONS OR DISCREPANCIES

REVISIONS	DATE	BY
C1 ISSUED FOR CONSTRUCTION	24.10.16	RKC

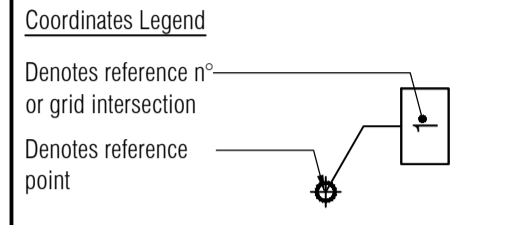

# RDJW ARCHITECTS



RDJW ARCHITECTS LIMITED  
QUOIN HOUSE . 9-11 EAST PARK CRAWLEY . WEST SUSSEX . RH10 6AN  
TEL: 01293 404300 . FAX: 01293 404299  
E M A I L : info@rdjwarchitects.co.uk  
W E B S I T E : www.rdjwarchitects.co.uk

PROJECT  
Devon House  
Horsham Road  
South Holmwood  
RH5 4NG  
**Luminar DEVELOPMENTS**

Proposed  
Grid Coordinates  
Plan

DATE	SCALE
06.04.16	1:100 @ A1
DRAWN RKC	DRG. NO. 4834-025
CHECKED	REV. C1

R:\COOPER\CAD\4834\ENT\000-120C\4834-025.DWG 16/10/24/23046 R0B-C