



1. CONTRACTOR IS RESPONSIBLE FOR ALL SETTING OUT AND MUST CHECK DIMENSIONS ON SITE BEFORE WORK IS PUT IN HAND
2. WRITTEN DIMENSIONS ONLY TO BE TAKEN THIS DRAWING MUST NOT BE SCALED
3. ARCHITECT TO BE IMMEDIATELY NOTIFIED OF SUSPECTED OMISSIONS OR DISCREPANCIES

REVISIONS	DATE	BY
ISSUED FOR CONSTRUCTION	24.10.16	rkc

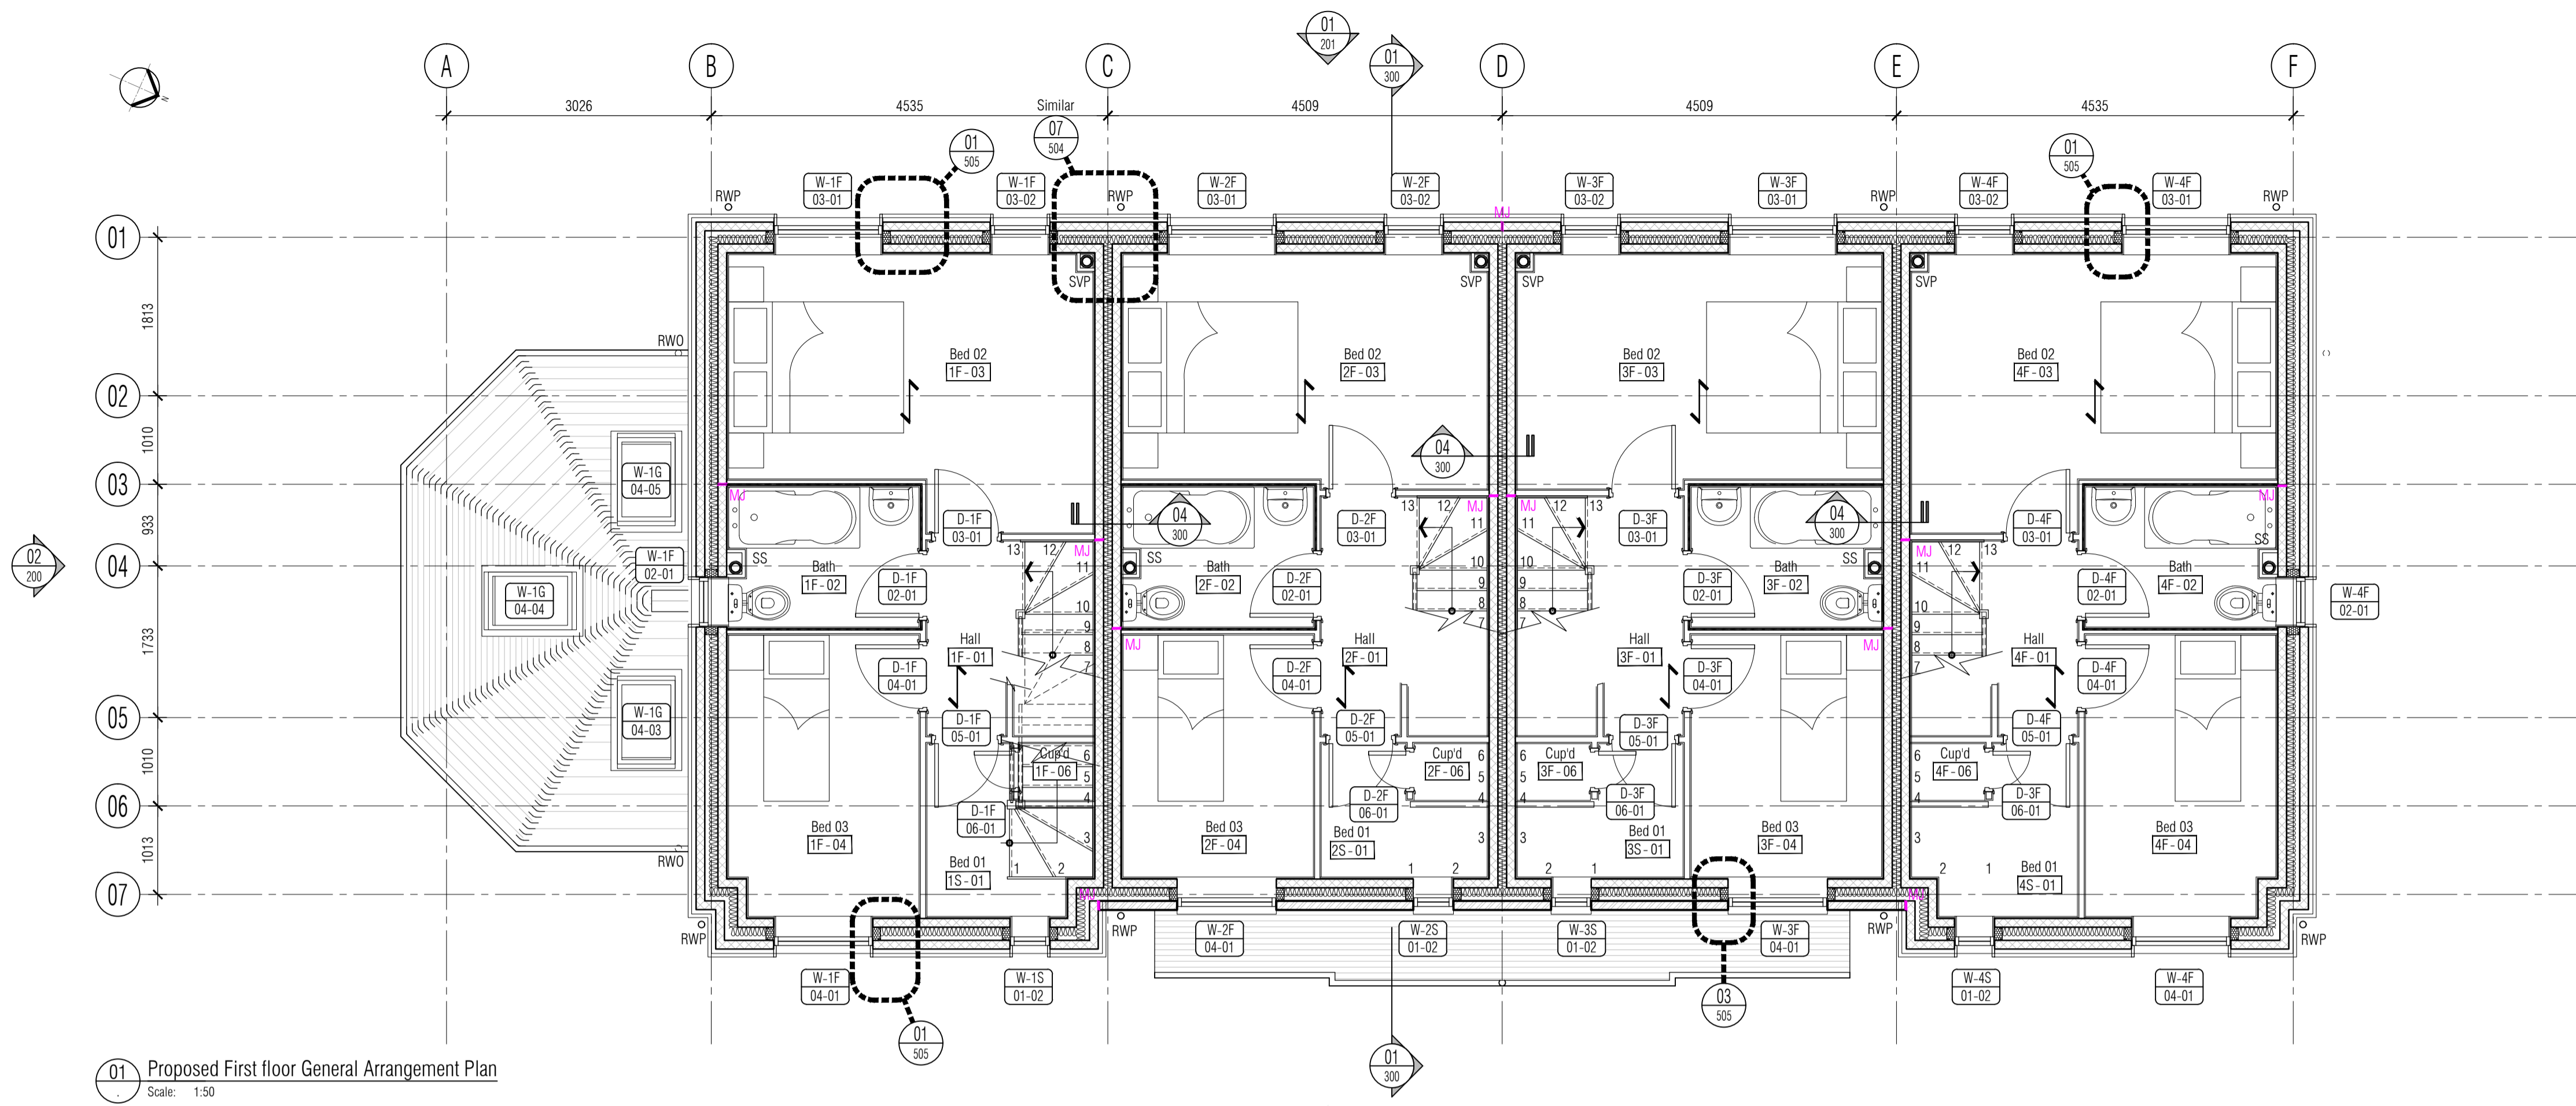

01 Proposed First floor General Arrangement Plan
Scale: 1:50

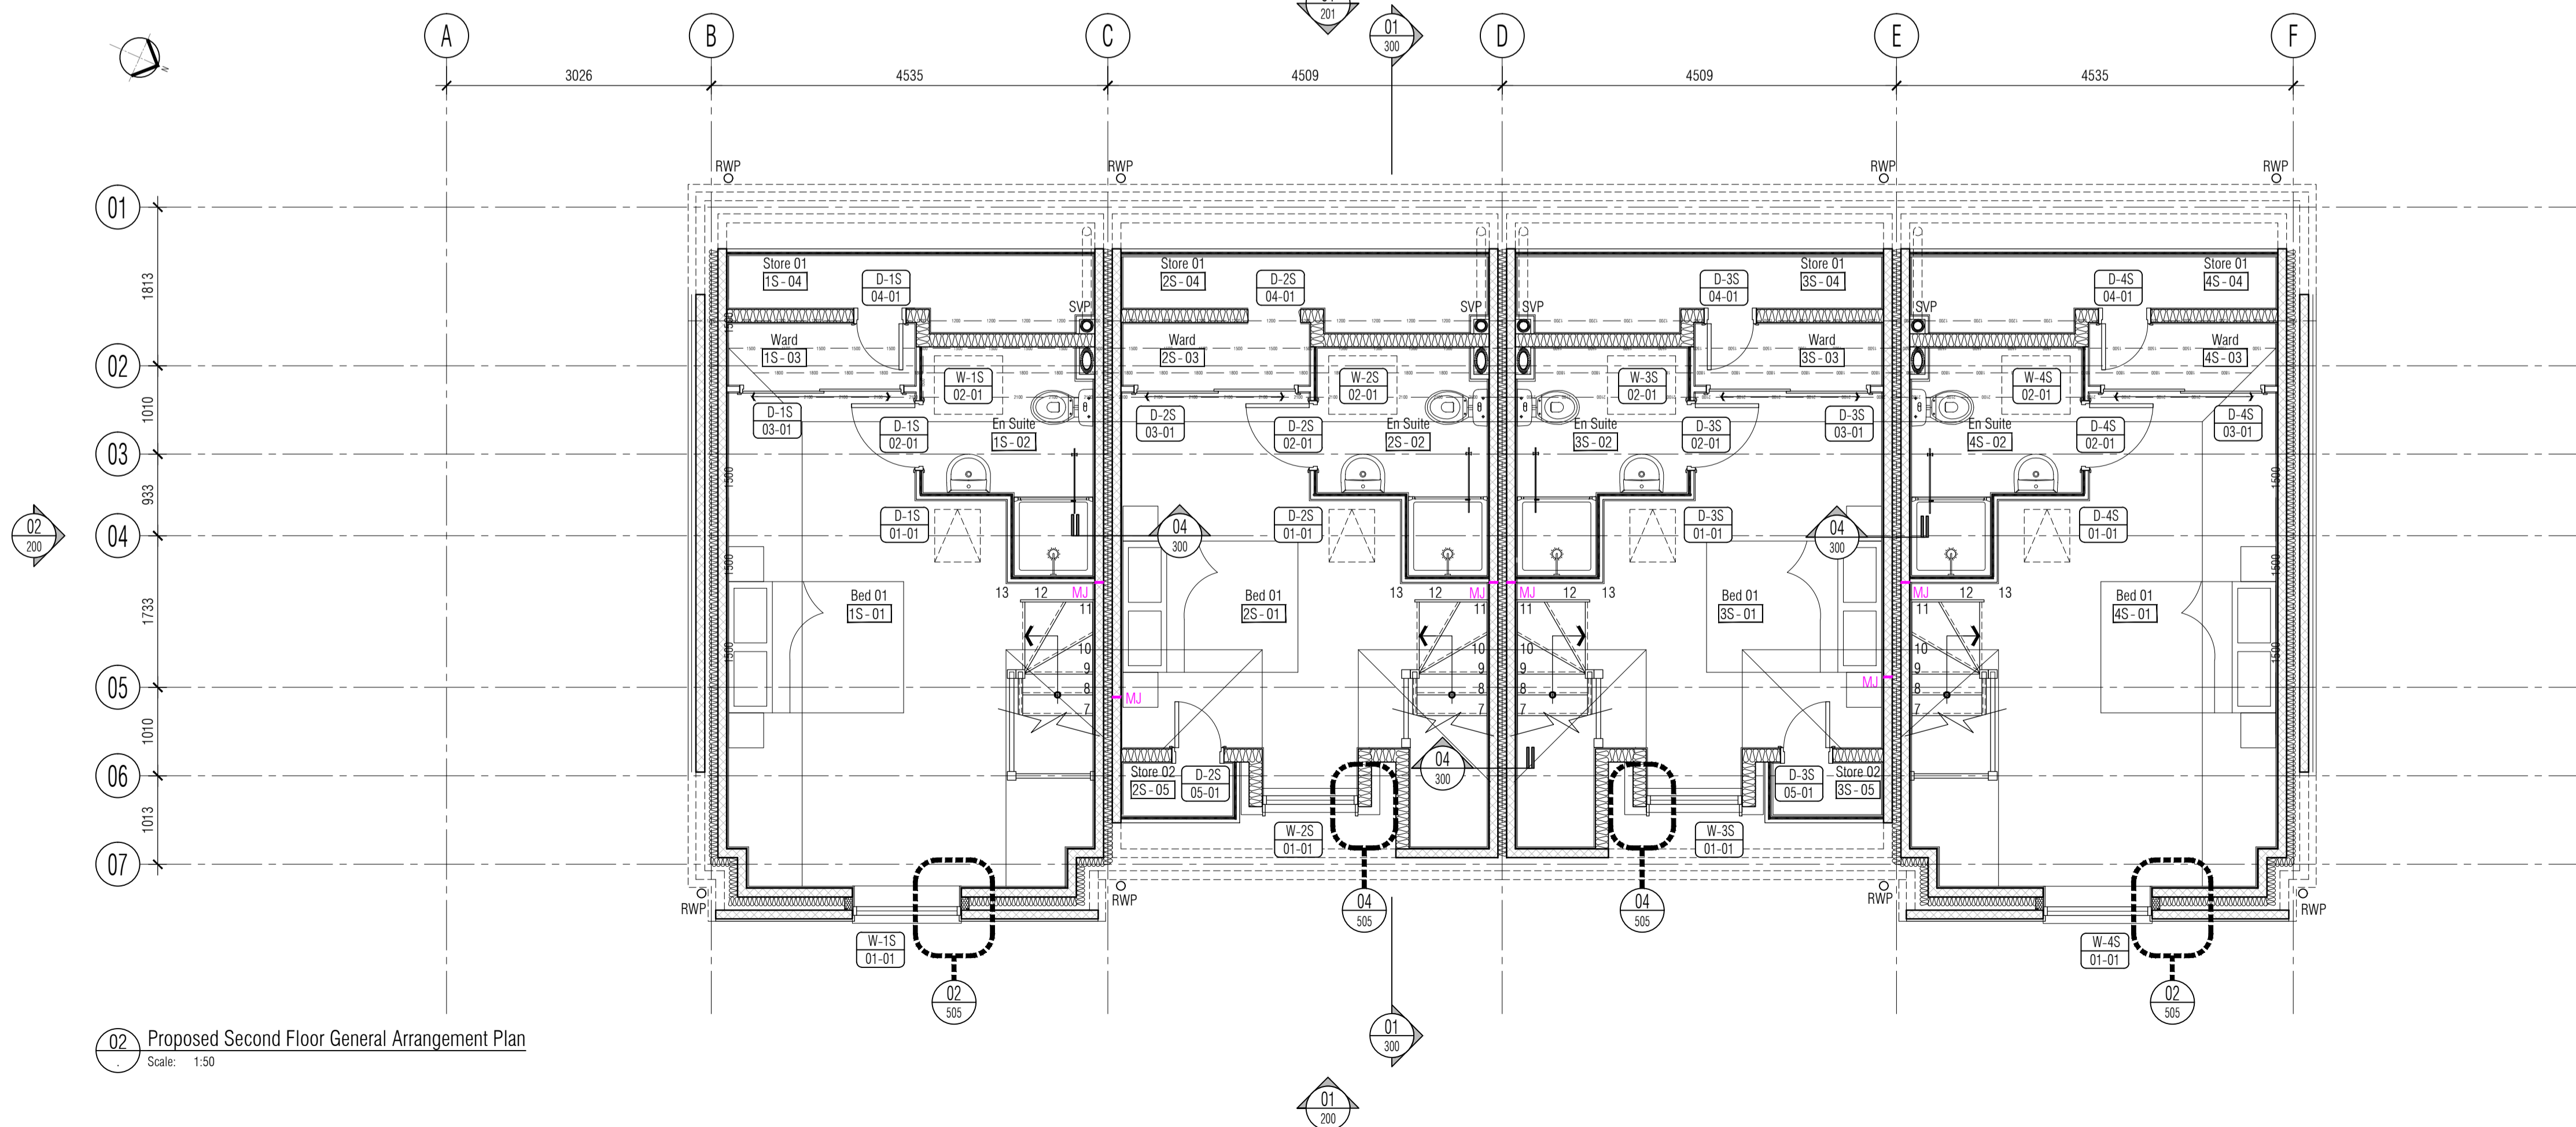

02 Proposed Second floor General Arrangement Plan
Scale: 1:50

Opening Reference Legend

Denotes house type	Denotes floor level
Denotes opening type:	Denotes opening / fenestration / aperture
Door, Window, Screen	D-16
Denotes room n°	05-02

ISSUED FOR CONSTRUCTION

RDJW
ARCHITECTS



RDJW ARCHITECTS LIMITED
QUIN HOUSE . 9-11 EAST PARK
CRAWLEY . WEST SUSSEX . RH10 6AN
TEL: 01293 404300 . FAX: 01293 404299
E M A I L : info@rdjwarchitects.co.uk
W E B S I T E : www.rdjwarchitects.co.uk

PROJECT
Devon House
Horsham Road
South Holmwood
RH5 4NG

Luminar
DEVELOPMENTS

Proposed Units 1-4
First and Second Floor
General Arrangement Plans

DATE	17.03.16	SCALE	1:50 @ A1
DRAWN	RKC	DRG. NO.	4834-121
CHECKED		REV.	C1