



1. CONTRACTOR IS RESPONSIBLE FOR ALL SETTING OUT AND MUST CHECK DIMENSIONS ON SITE BEFORE WORK IS PUT IN HAND
2. WRITTEN DIMENSIONS ONLY TO BE TAKEN THIS DRAWING MUST NOT BE SCALED
3. ARCHITECT TO BE IMMEDIATELY NOTIFIED OF SUSPECTED OMISSIONS OR DISCREPANCIES

REVISIONS	DATE	BY
ISSUED FOR CONSTRUCTION	24.10.16	rkc

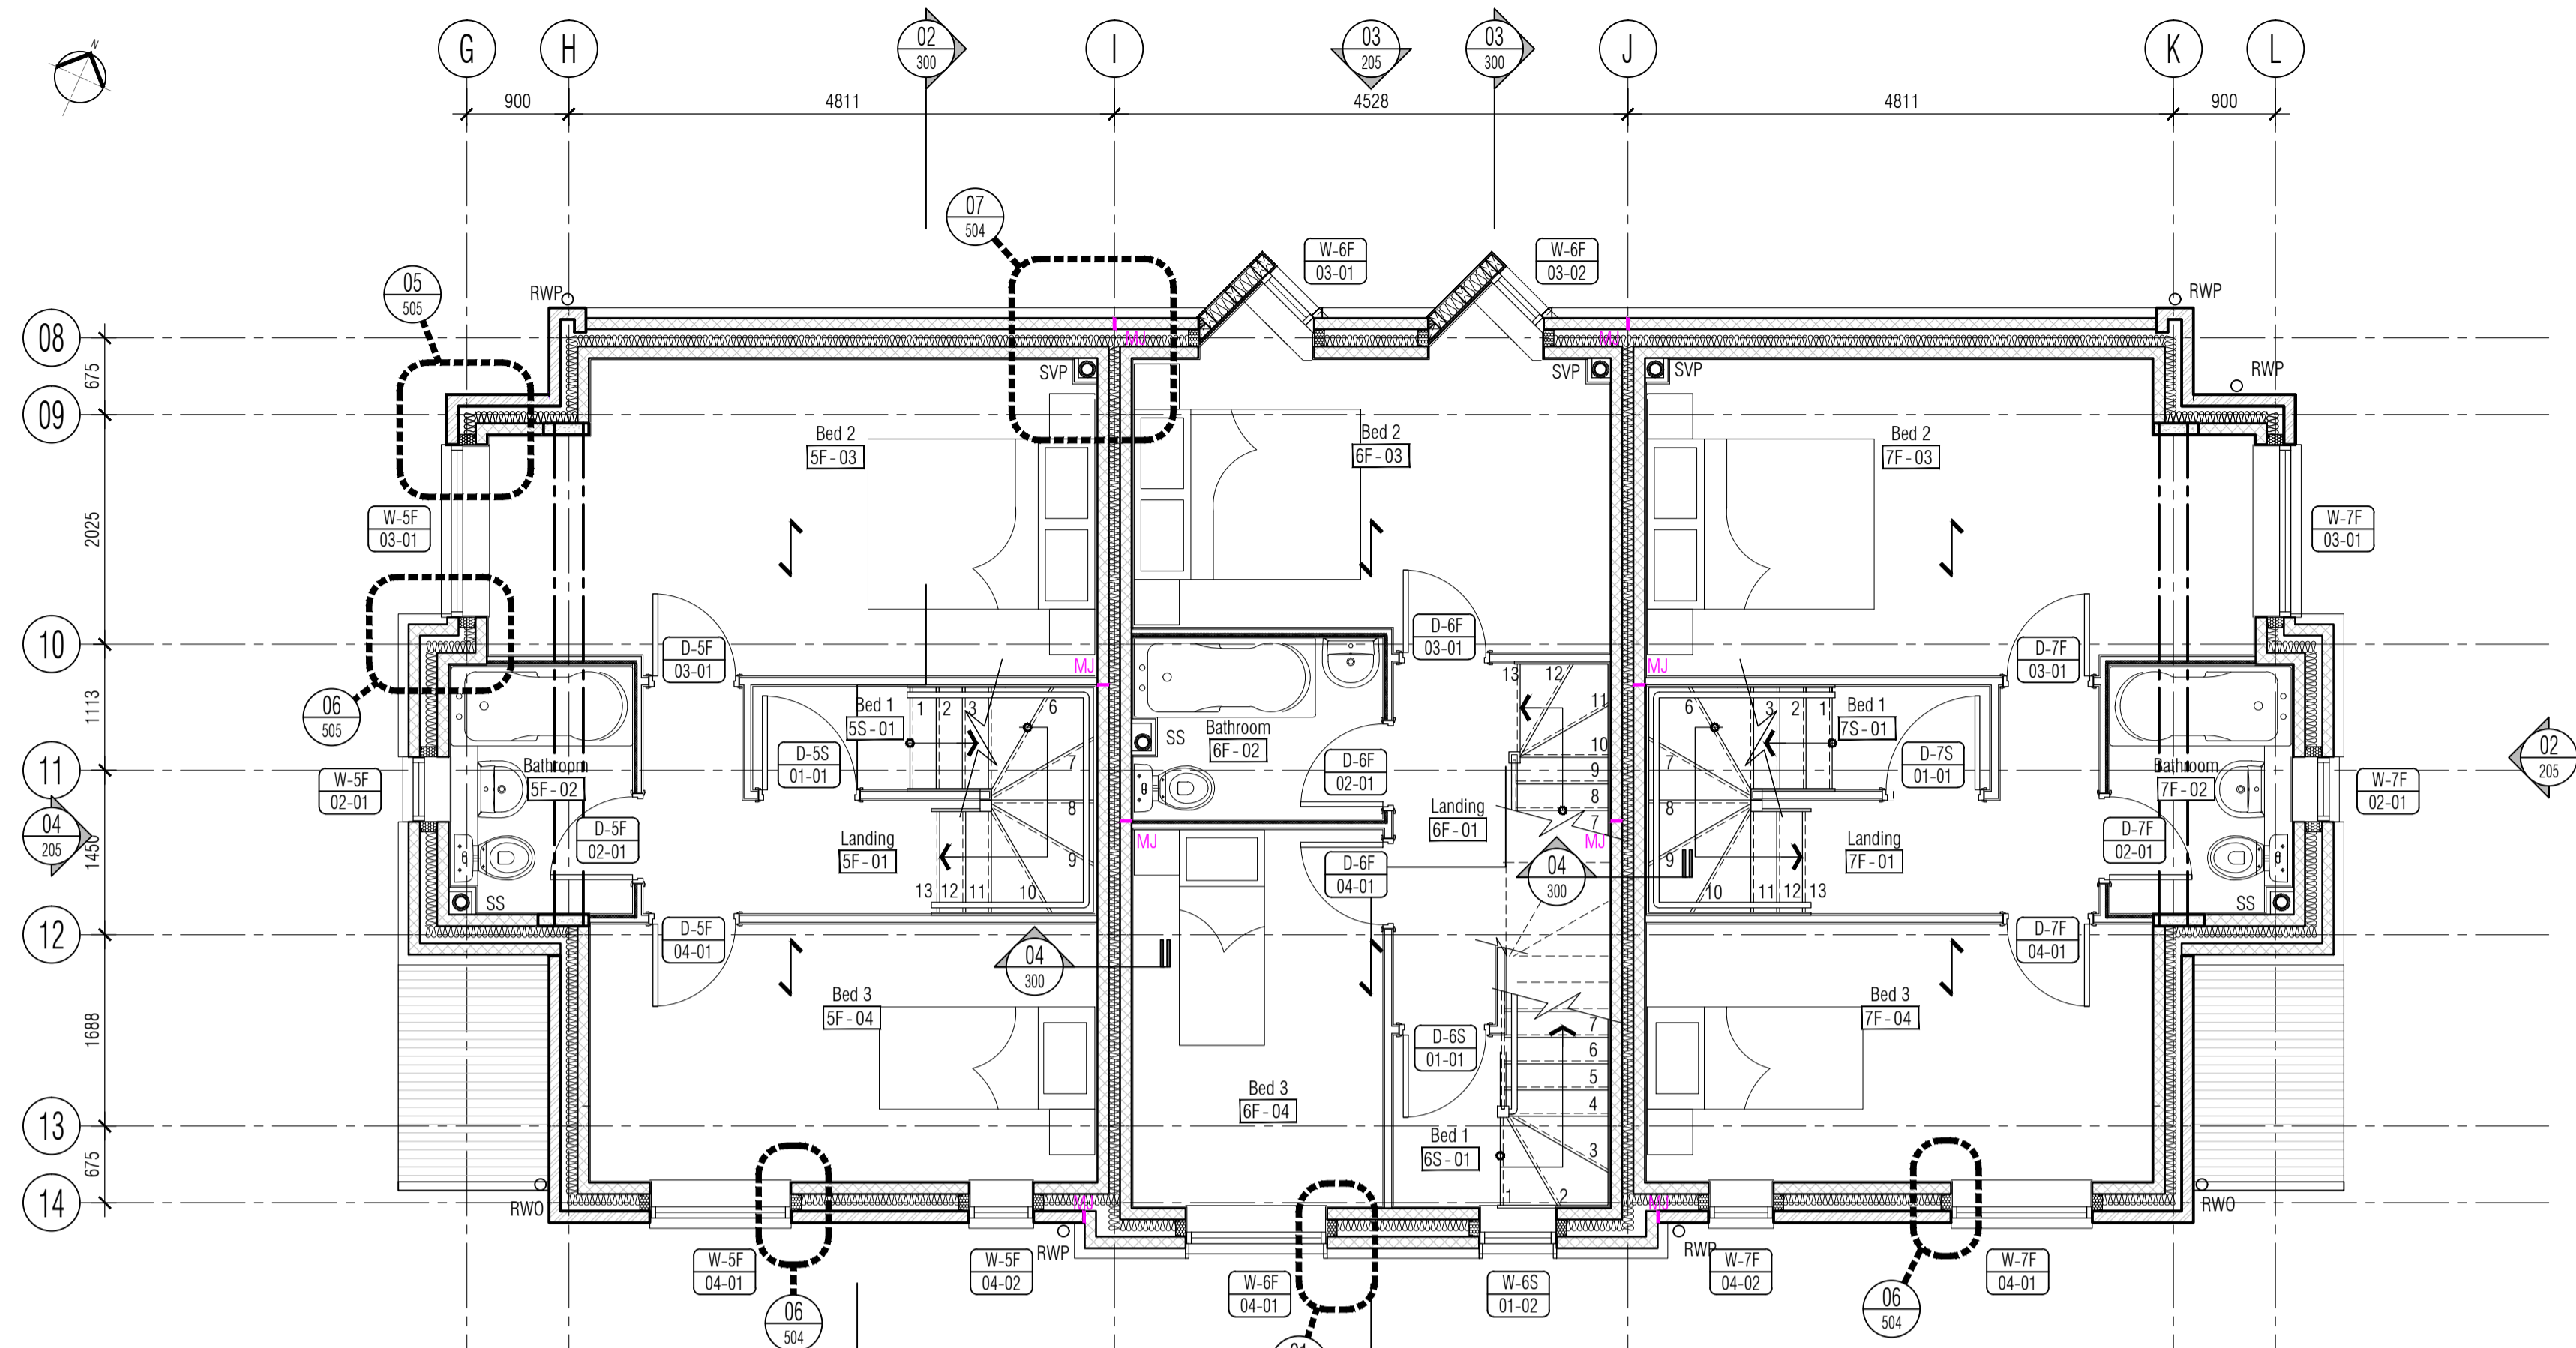

01 Proposed First Floor General Arrangement Plan
Scale: 1:50

All foundations, structural members and supports, lintols, posts, etc are subject to design and in accordance with Structural Engineer's design and specification

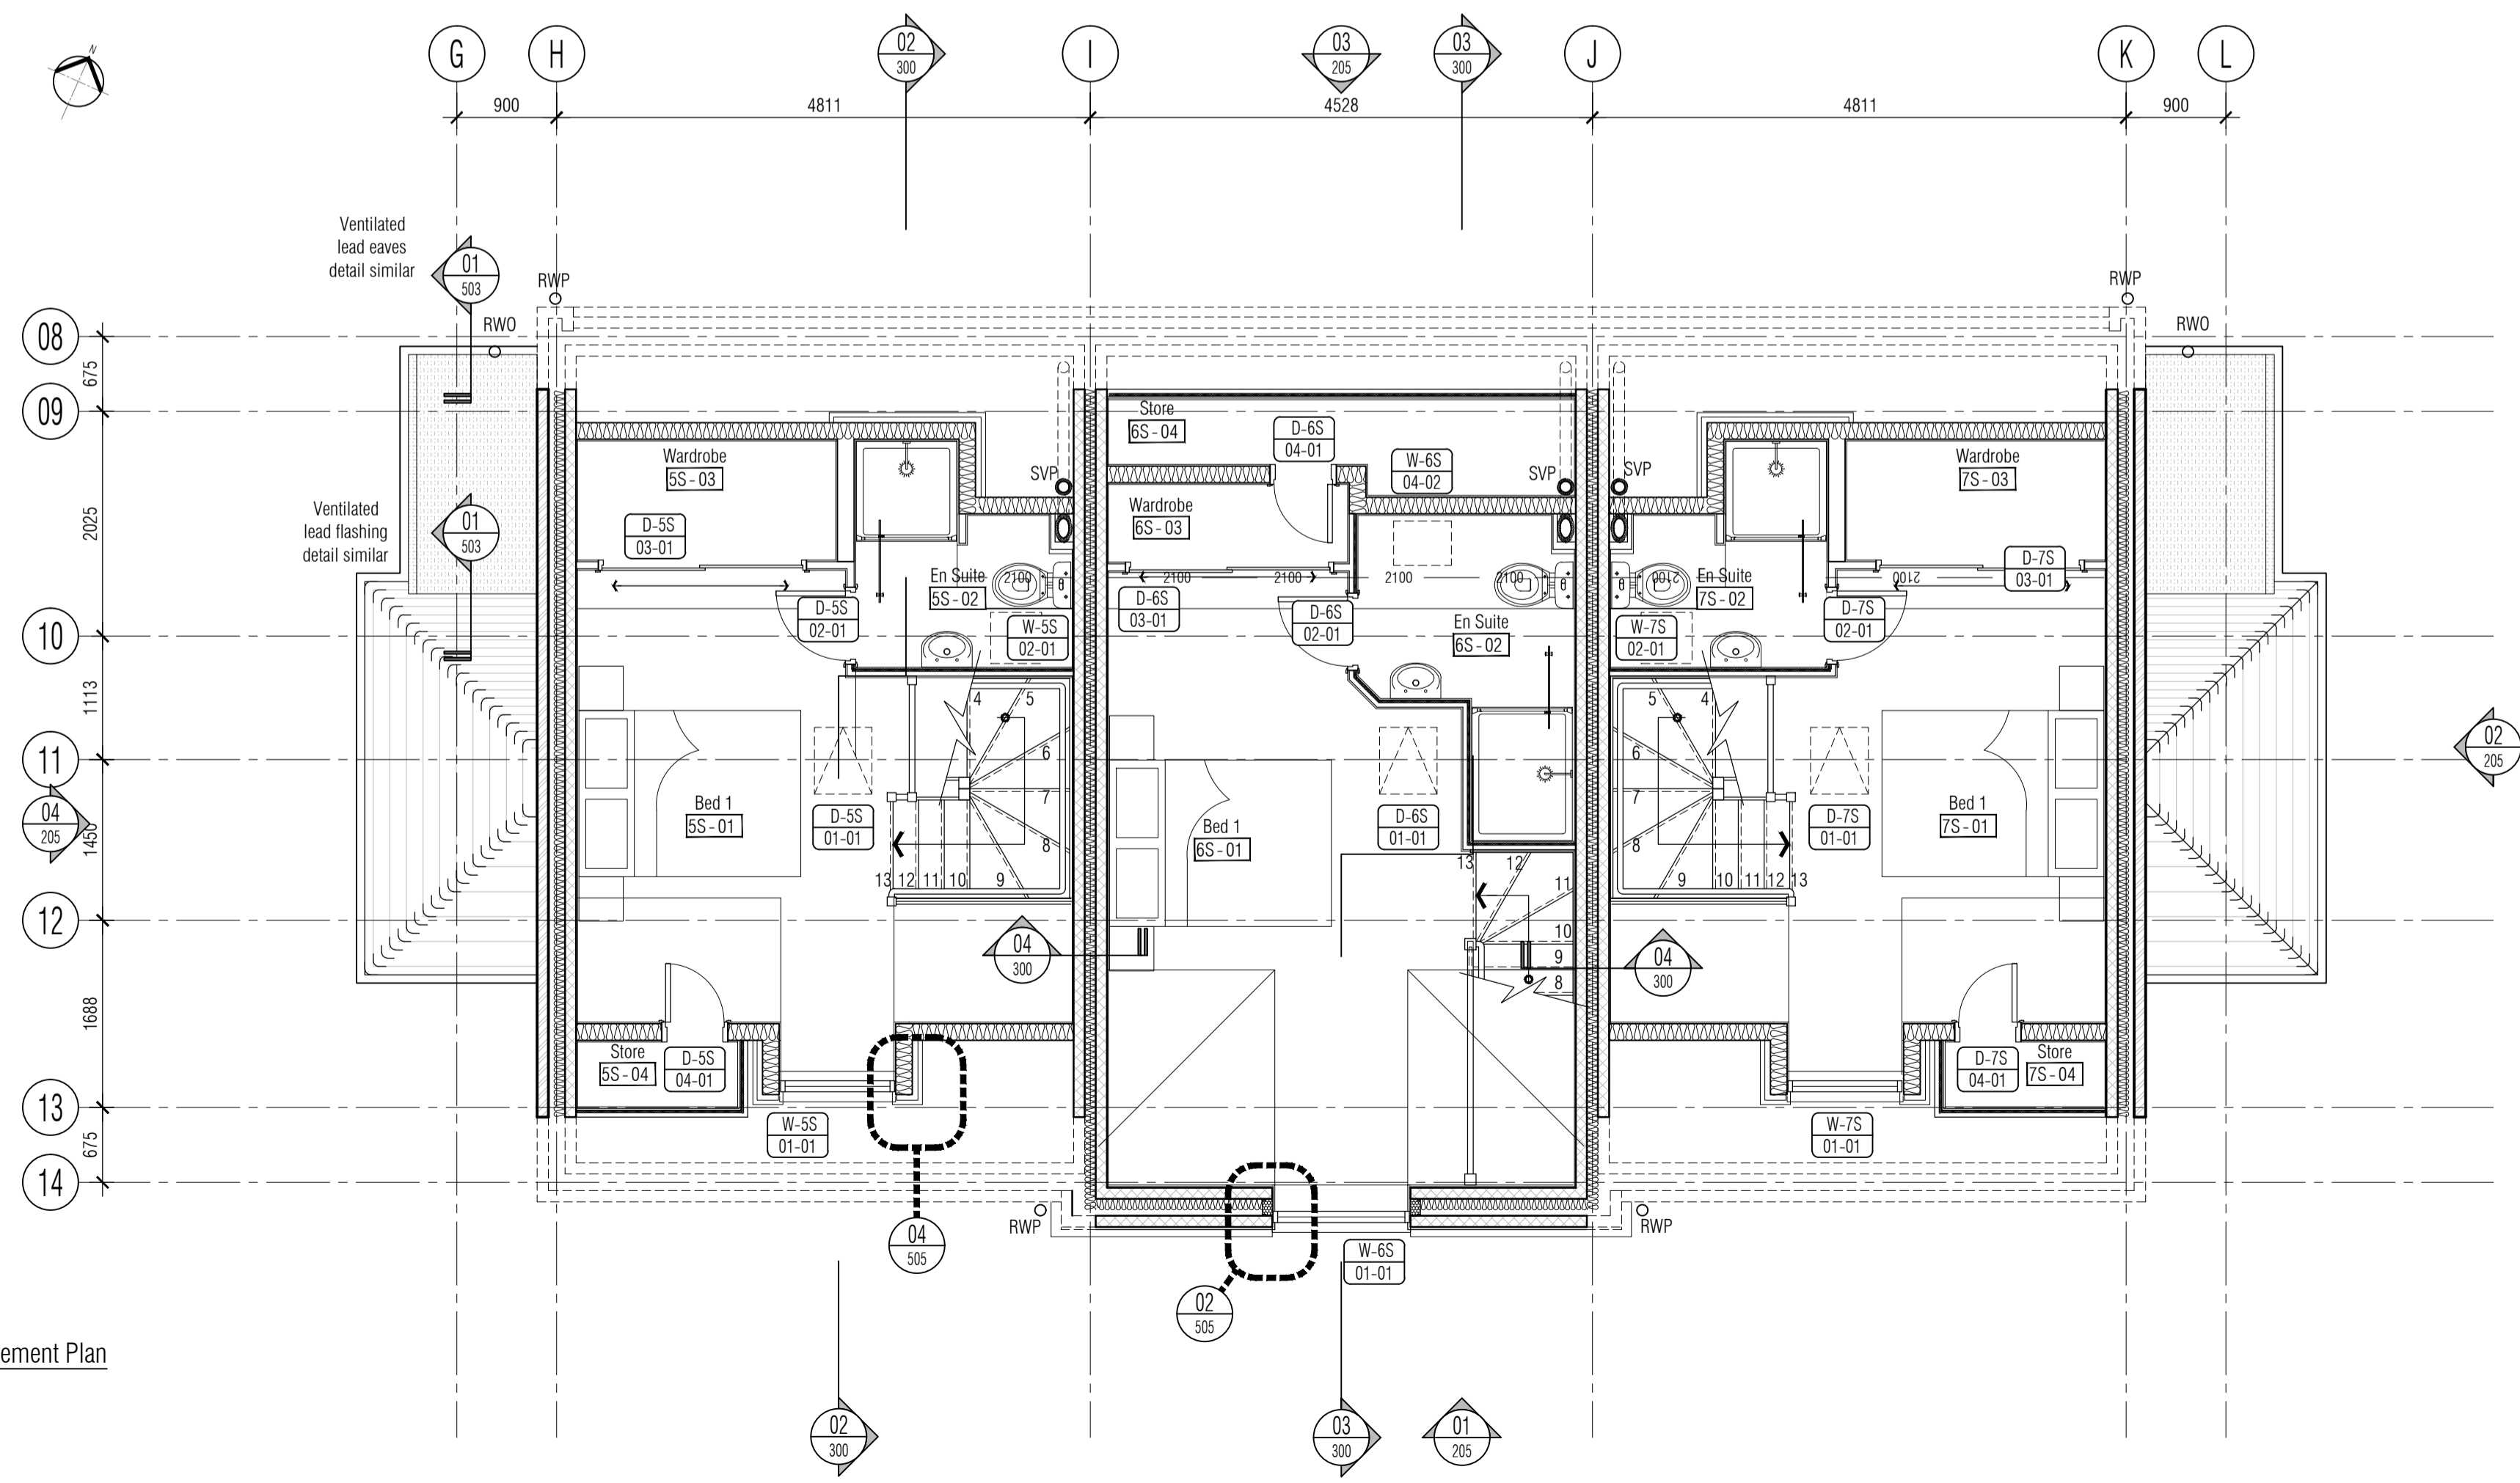

02 Proposed Second Floor General Arrangement Plan
Scale: 1:50

Opening Reference Legend

Denotes house type	Denotes floor level
Denotes opening type:	Denotes opening / fenestration / aperture n°
Door, Window, Screen	D-16
Denotes room n°	05-02

ISSUED FOR CONSTRUCTION

RDJW
ARCHITECTS



RDJW ARCHITECTS LIMITED
QUOIN HOUSE . 9-11 EAST PARK
CRAWLEY . WEST SUSSEX . RH10 6AN
TEL: 01293 404300 . FAX: 01293 404299
EMAIL: info@rdjwarchitects.co.uk
WEBSITE: www.rdjwarchitects.co.uk

PROJECT
Devon House
Horsham Road
South Holmwood
RH5 4NG

Proposed Units 5 - 7
First and Second Floor
General Arrangement Plans

DATE	18.03.16	SCALE	1:50 @ A1
DRAWN	RKC	DRG. NO.	4834-126
CHECKED		REV.	C1