



1. CONTRACTOR IS RESPONSIBLE FOR ALL SETTING OUT AND MUST CHECK DIMENSIONS ON SITE BEFORE WORK IS PUT IN HAND
2. WRITTEN DIMENSIONS ONLY TO BE TAKEN THIS DRAWING MUST NOT BE SCALED
3. ARCHITECT TO BE IMMEDIATELY NOTIFIED OF SUSPECTED OMISSIONS OR DISCREPANCIES

REVISIONS	DATE	BY
ISSUED FOR CONSTRUCTION	24.10.16	rkc

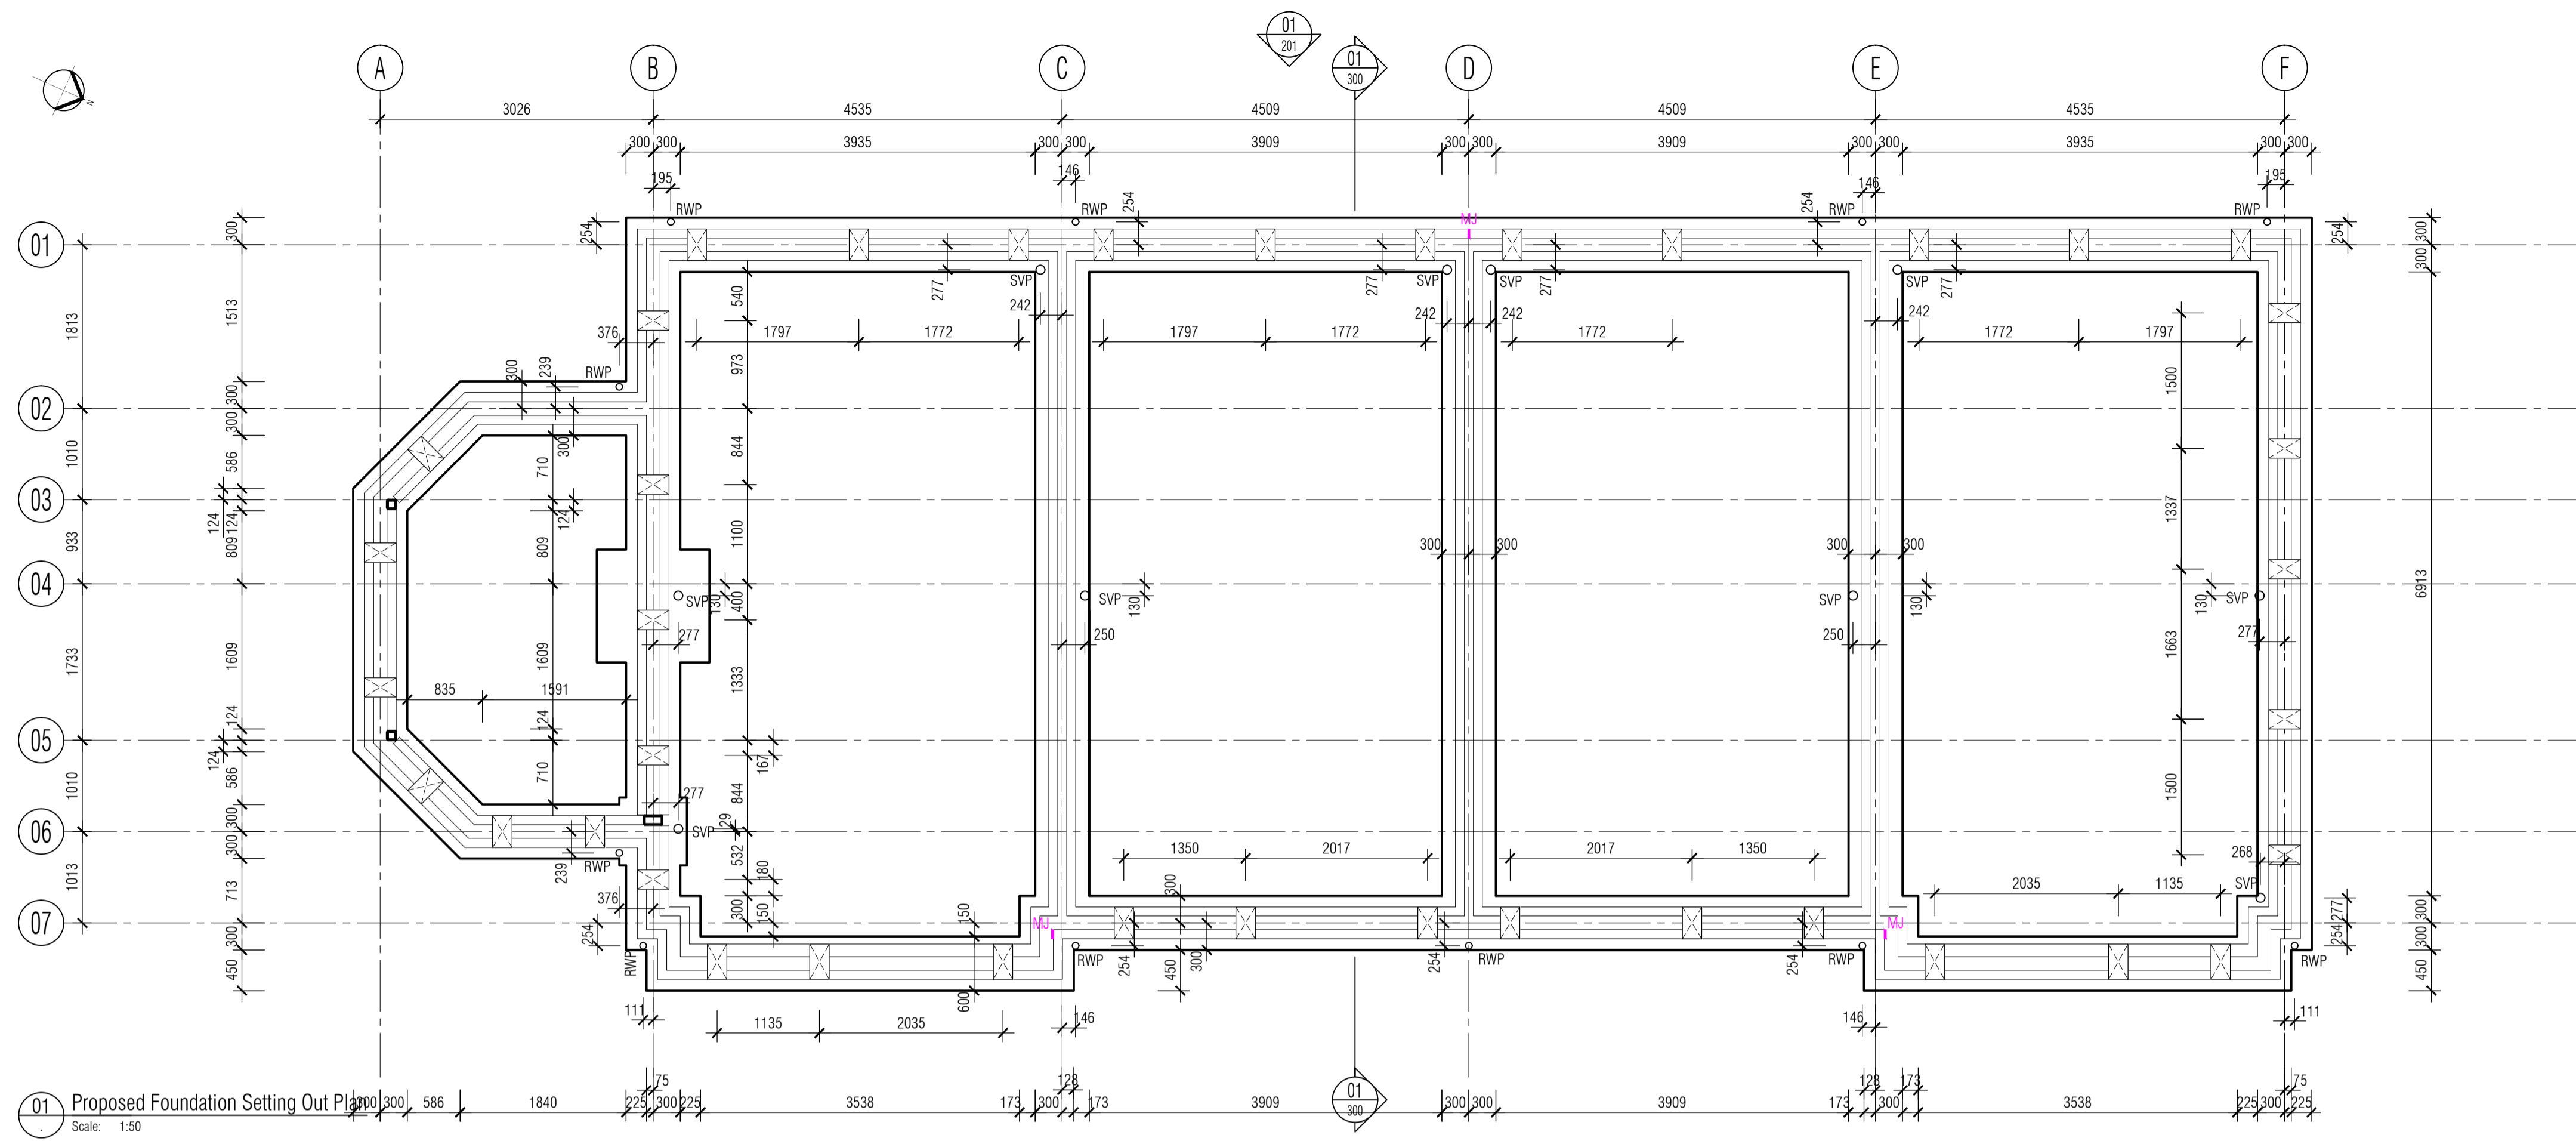

Dimensions to under floor ventilators/periscope ventilators/air bricks are indicative and subject to brick work setting out on site. Brickwork Specialist to use best practice to place ventilators. Care should be taken to read and comply with the specification

All dimensions to steel work for setting out are nominal only and should accommodate tolerances relevant to the element adjacent for which it may support. All steelwork setting out in accordance with Structural Engineers design and specification

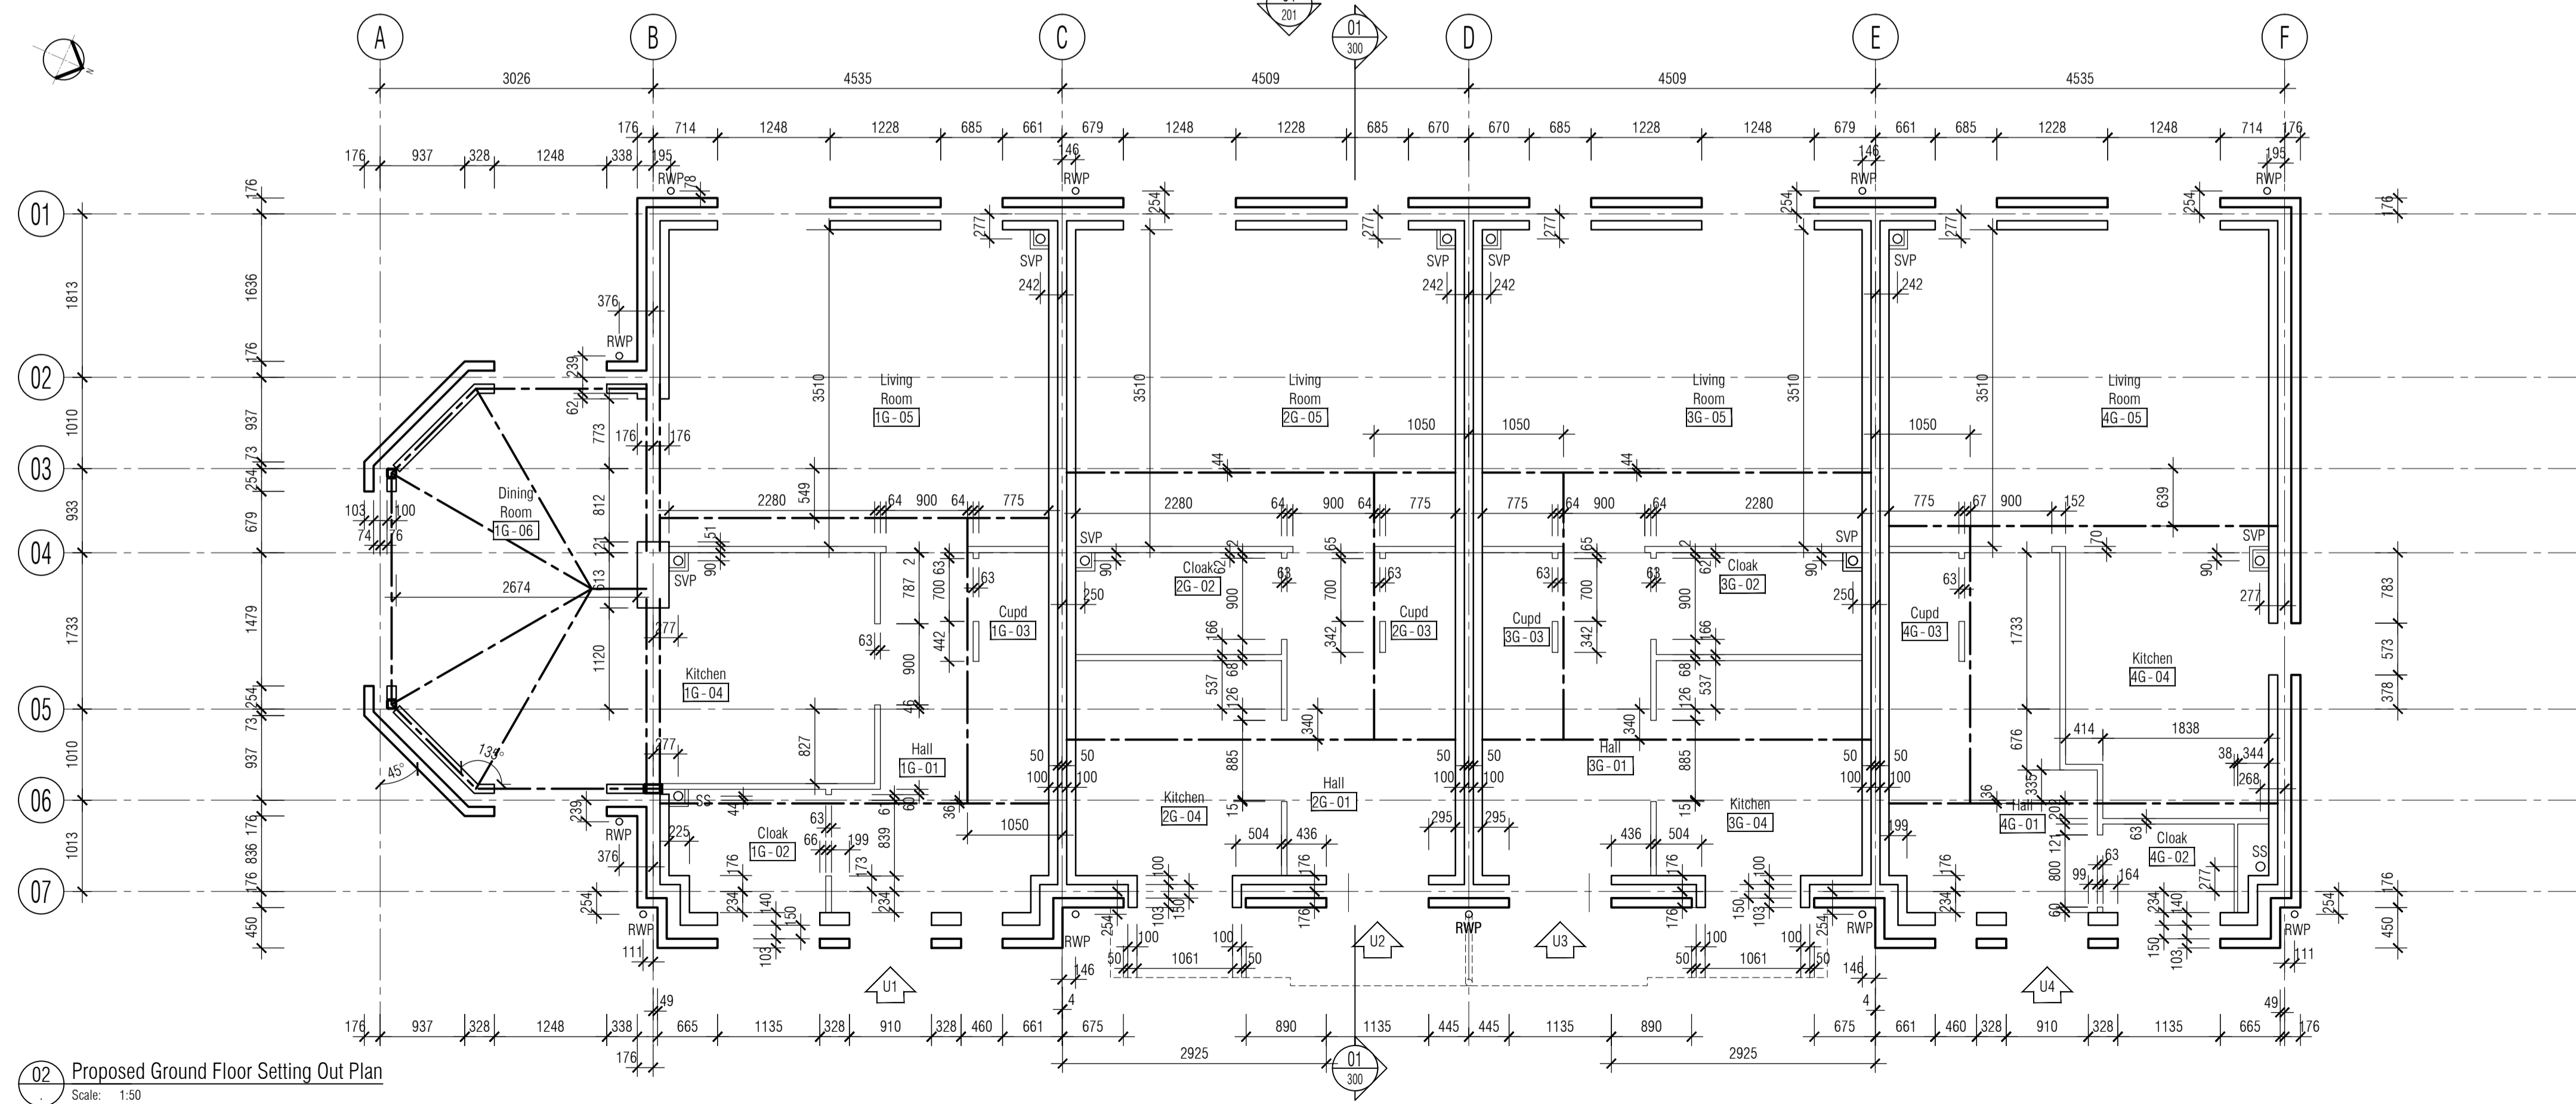

ISSUED FOR CONSTRUCTION

**RDJW**  
ARCHITECTS



RDJW ARCHITECTS LIMITED  
QUIN HOUSE . 9-11 EAST PARK  
CRAWLEY . WEST SUSSEX . RH10 6AN  
TEL: 01293 404300 . FAX: 01293 404299  
E MAIL: info@rdjwarchitects.co.uk  
WEBSITE: www.rdjwarchitects.co.uk

PROJECT  
Devon House  
Horsham Road  
South Holmwood  
RH5 4NG

Proposed Units 1-4  
Foundation and Ground Floor  
Setting Out Plans

DATE	17.03.16	SCALE	1:50 @ A1
DRAWN	RKC	DRG. NO.	4834-130
CHECKED		REV.	C1