



1. CONTRACTOR IS RESPONSIBLE FOR ALL SETTING OUT AND MUST CHECK DIMENSIONS ON SITE BEFORE WORK IS PUT IN HAND
2. WRITTEN DIMENSIONS ONLY TO BE TAKEN THIS DRAWING MUST NOT BE SCALED
3. ARCHITECT TO BE IMMEDIATELY NOTIFIED OF SUSPECTED OMISSIONS OR DISCREPANCIES

REVISIONS	DATE	BY
ISSUED FOR CONSTRUCTION	24.10.16	rkc

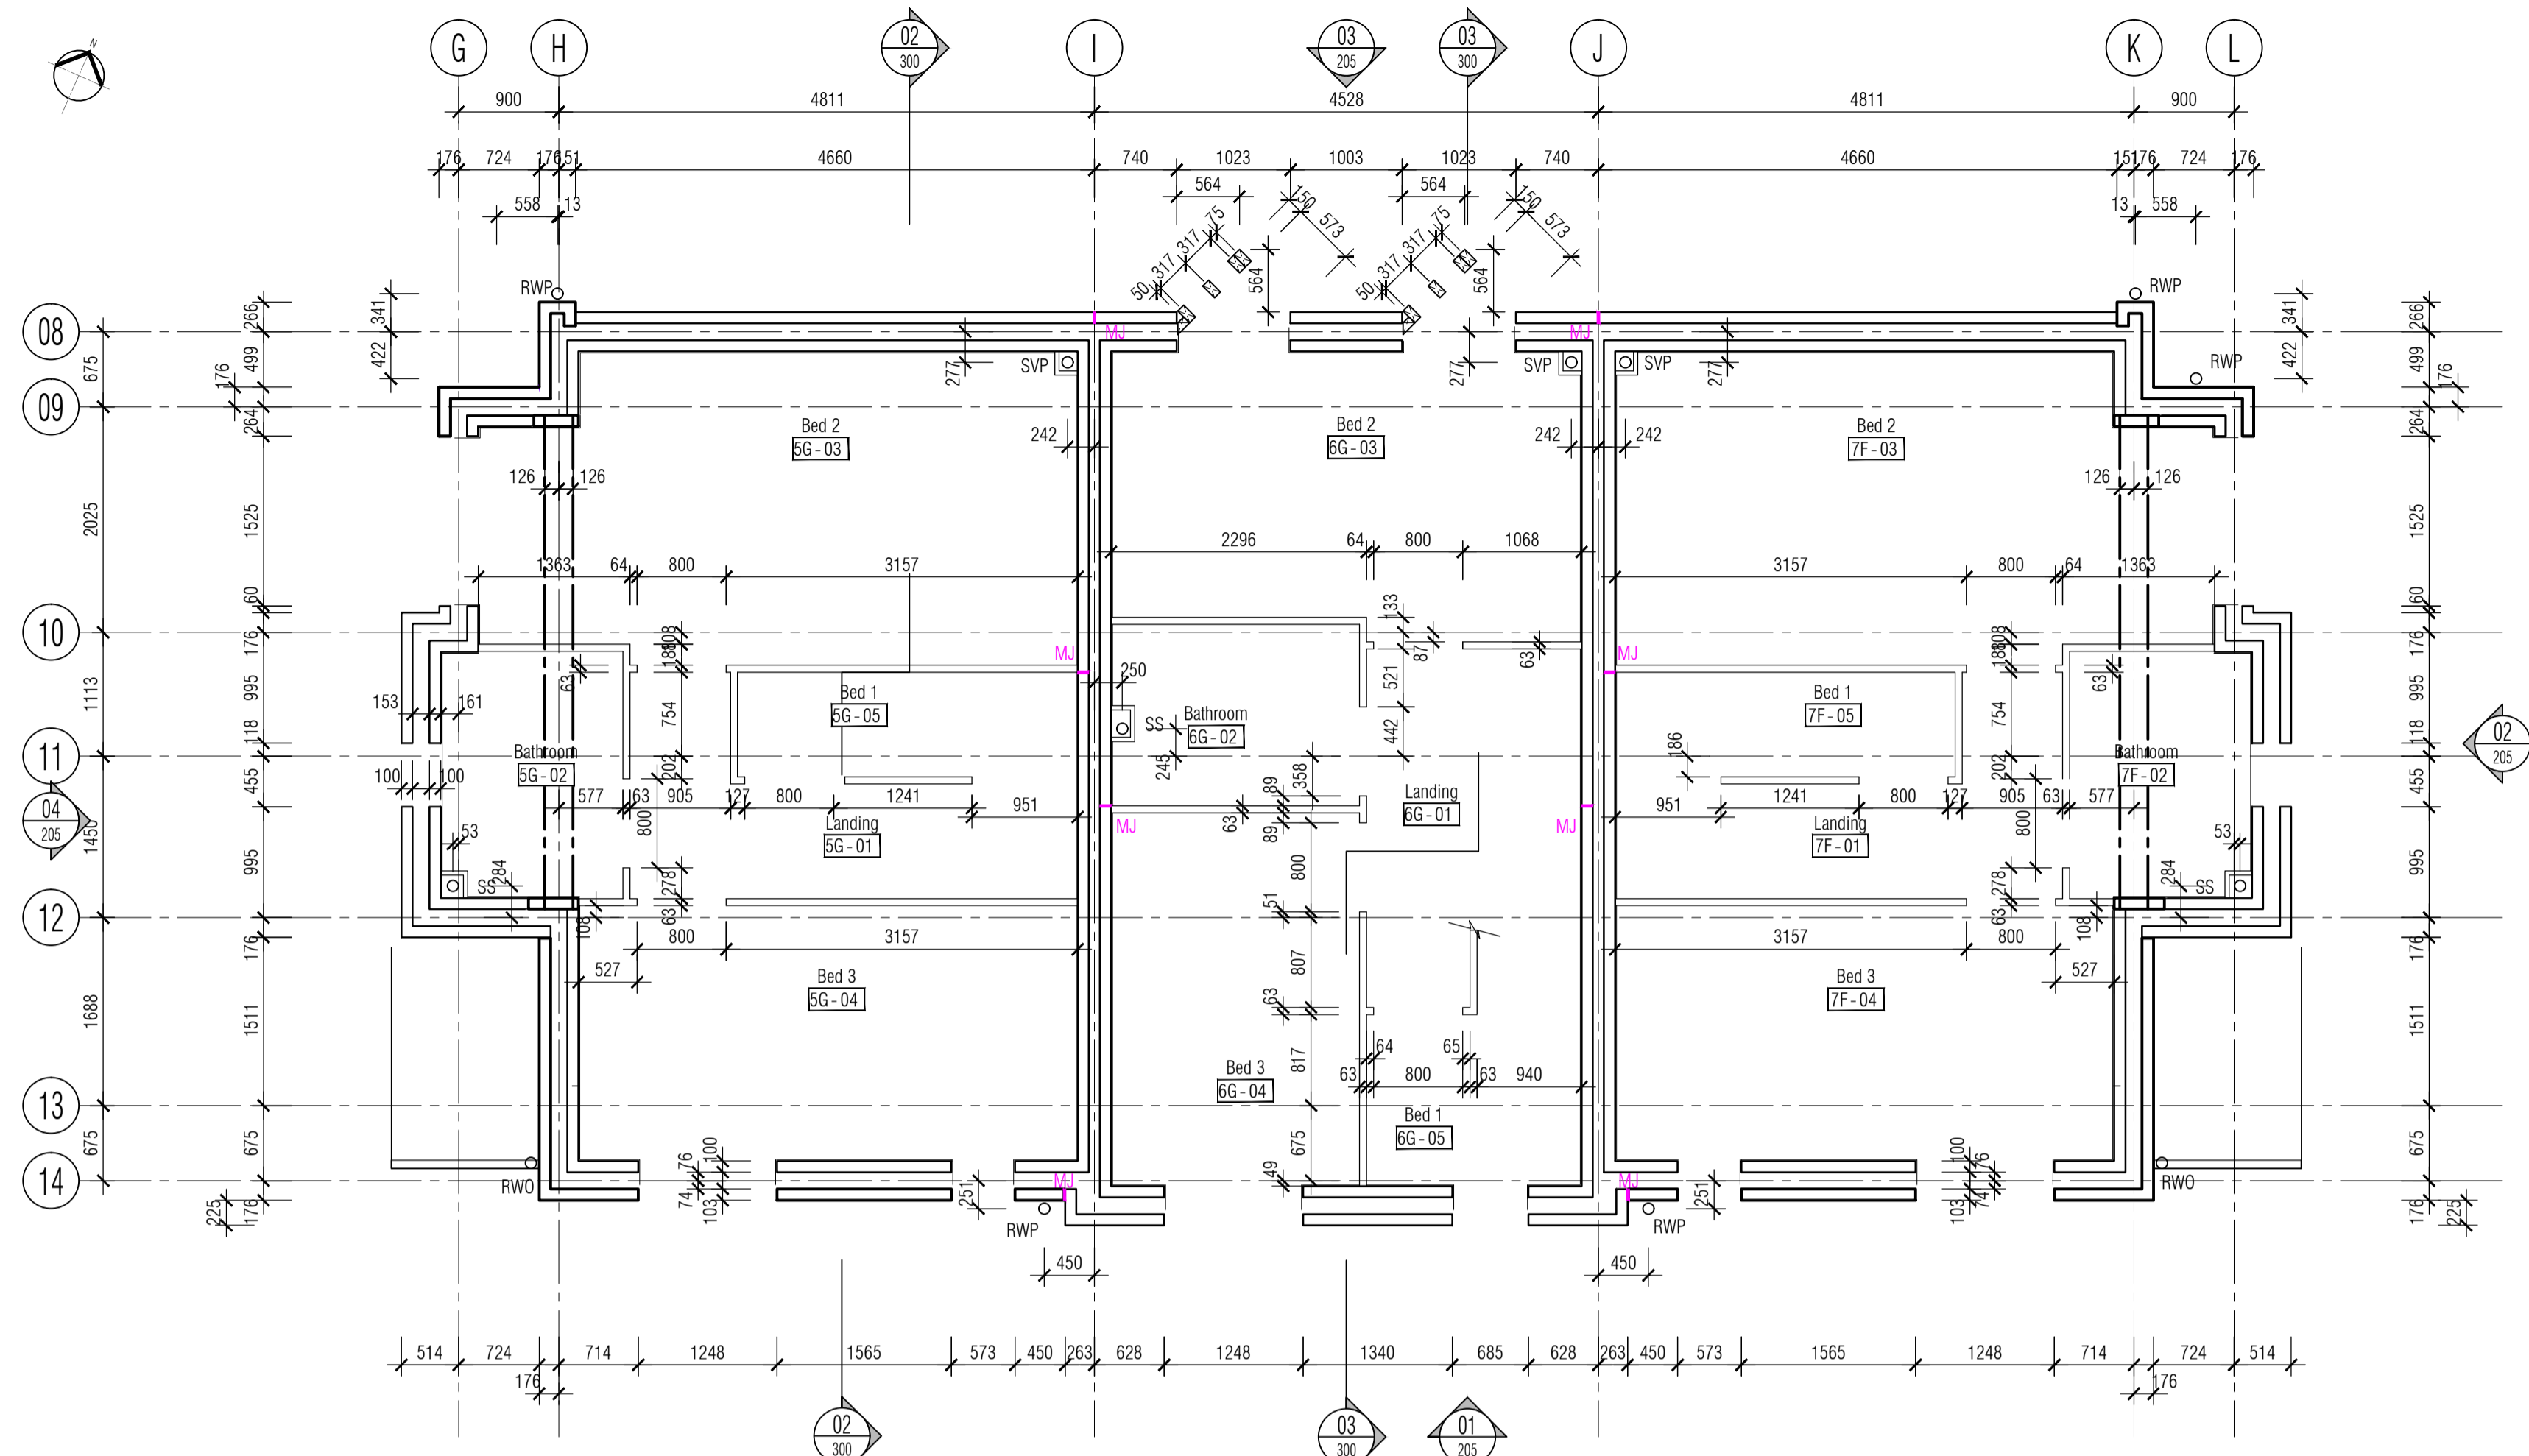

01 Proposed First Floor Setting Out Plan
Scale: 1:50

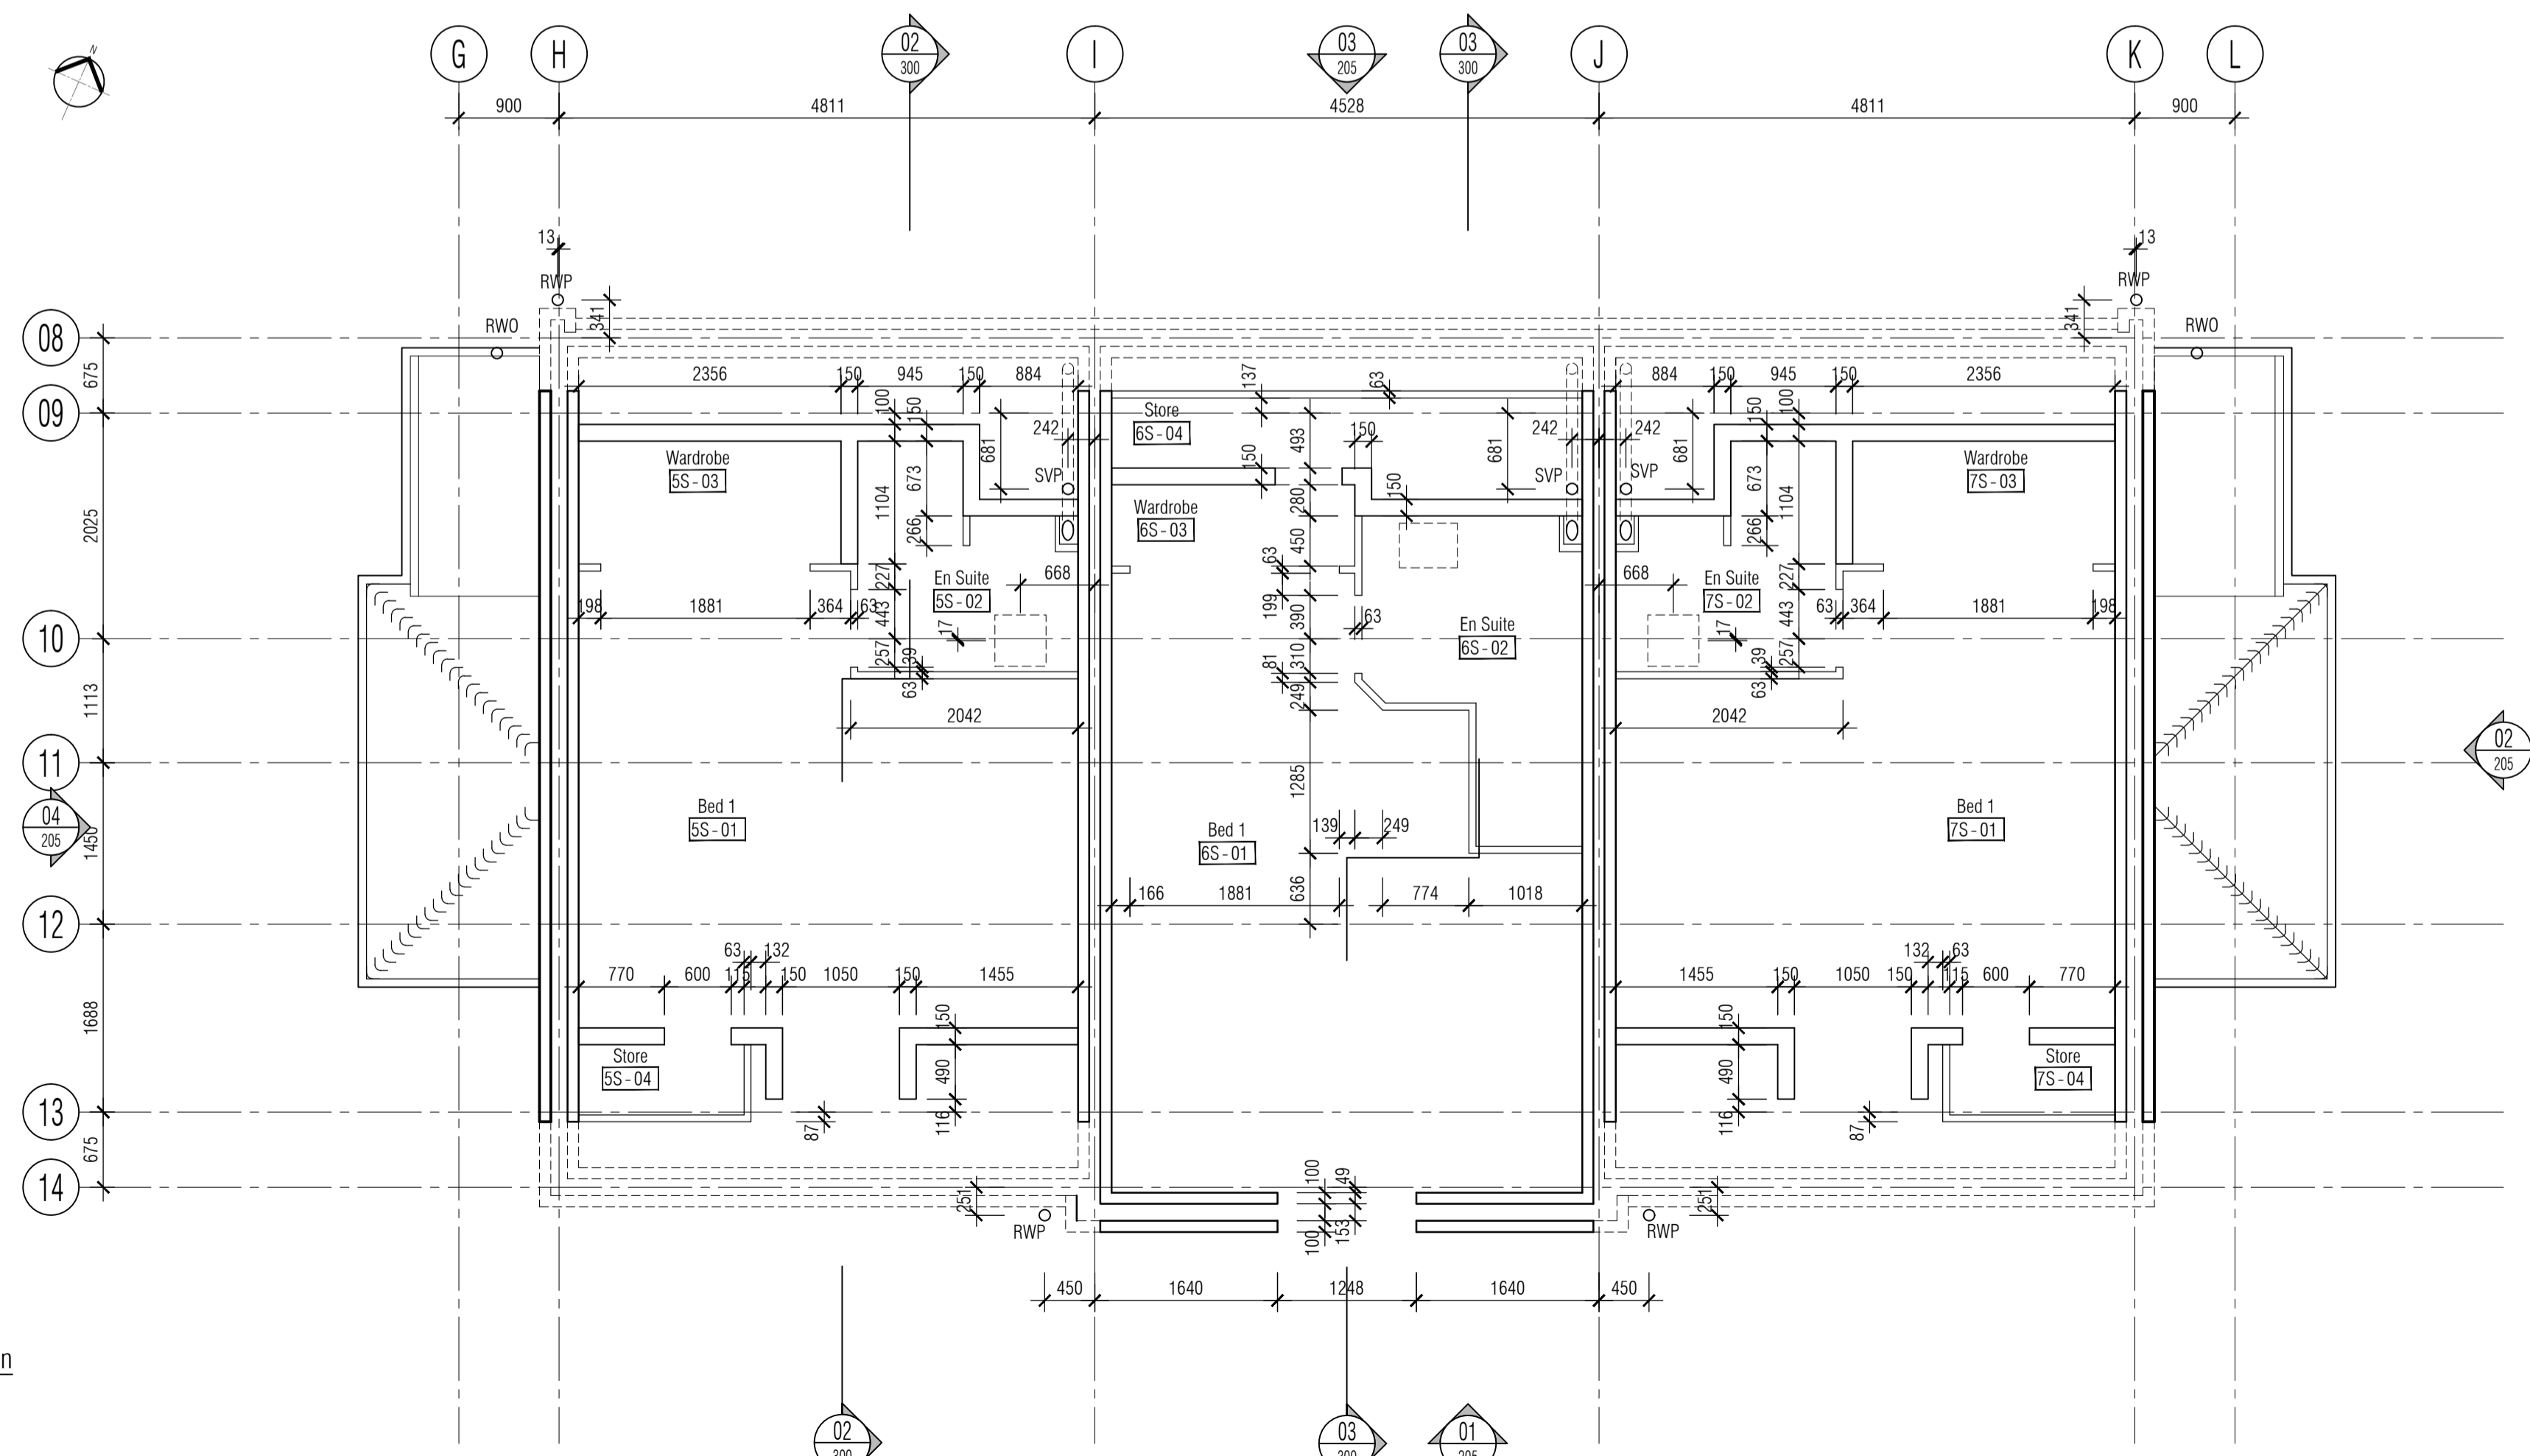

02 Proposed Second Floor Setting Out Plan
Scale: 1:50

ALL dimensions to steel work for setting out are nominal only and should accommodate tolerances relevant to the element adjacent for which it may support. All steelwork setting out in accordance with Structural Engineers design and specification

ISSUED FOR CONSTRUCTION

RDJW
ARCHITECTS



RDJW ARCHITECTS LIMITED
QUOIN HOUSE . 9-11 EAST PARK
CRAWLEY . WEST SUSSEX . RH10 6AN
TEL: 01293 404300 . FAX: 01293 404299
EMAIL: info@rdjwarchitects.co.uk
WEBSITE: www.rdjwarchitects.co.uk

PROJECT
Devon House
Horsham Road
South Holmwood
RH5 4NG

Proposed Units 5 - 7
First and Second Floor
Setting Out Plans

DATE	12.04.16	SCALE	1:50 @ A1
DRAWN	RKC	DRG. NO.	4834-136
CHECKED		REV.	C1