


1. CONTRACTOR IS RESPONSIBLE FOR ALL SETTING OUT AND MUST CHECK DIMENSIONS ON SITE BEFORE WORK IS PUT IN HAND
2. WRITTEN DIMENSIONS ONLY TO BE TAKEN THIS DRAWING MUST NOT BE SCALED
3. ARCHITECT TO BE IMMEDIATELY NOTIFIED OF SUSPECTED OMISSIONS OR DISCREPANCIES


REVISIONS	DATE	BY
C1 ISSUED FOR CONSTRUCTION	24.10.16	RKC

Services Legend	
	CIRCUIT LINE
	DISTRIBUTION BOARD
	CEILING MOUNTED ENERGY EFFICIENT PENDANT LUMINAIRE
	CEILING MOUNTED LOW VOLTAGE ENERGY EFFICIENT LED DOWN LIGHTER
	WALL MOUNTED ENERGY EFFICIENT LUMINAIRE
	SINGLE 13A SWITCHED SOCKET OUTLET
	DOUBLE 13A SWITCHED SOCKET OUTLET
	SWITCHED FUSED CONNECTION UNIT
	ISOLATOR RATING/NO. POLES AS INDICATED
	SWITCHFUSE
	COOKER CONTROL UNIT
	LIGHTSWITCH
	2 WAY LIGHTSWITCH
	SHAVER POINT
	WH WORKTOP HEIGHT BELOW WORKTOP
	DW DISHWASHER
	FF FRIDGE FREEZER
	HC COOKER & HOB
	CH COOKER HOOD
	WD WASHER DRIER
	TR TOWEL RAIL
	PRESENCE DETECTOR (PIR)
	RADIATOR*
	HOT WATER CYLINDER
	STOPCOCK WITH FLOW ARROW
	EXTRACT FAN
	TELEPHONE OUTLET
	TV OUTLET
	SMOKE DETECTOR
	HEAT DETECTOR
	Co DETECTOR
	SMOKE DETECTOR WITH SOUNDER
	HEAT DETECTOR WITH SOUNDER
	DOOR BELL SOUNDER
	DOOR BELL BUTTON
	BOILER WITH HORIZONTAL FLUE

\* All radiators and under floor heating shown indicative only and subject to design and sizing in accordance with Specialist Sub-Contractor's design and specification

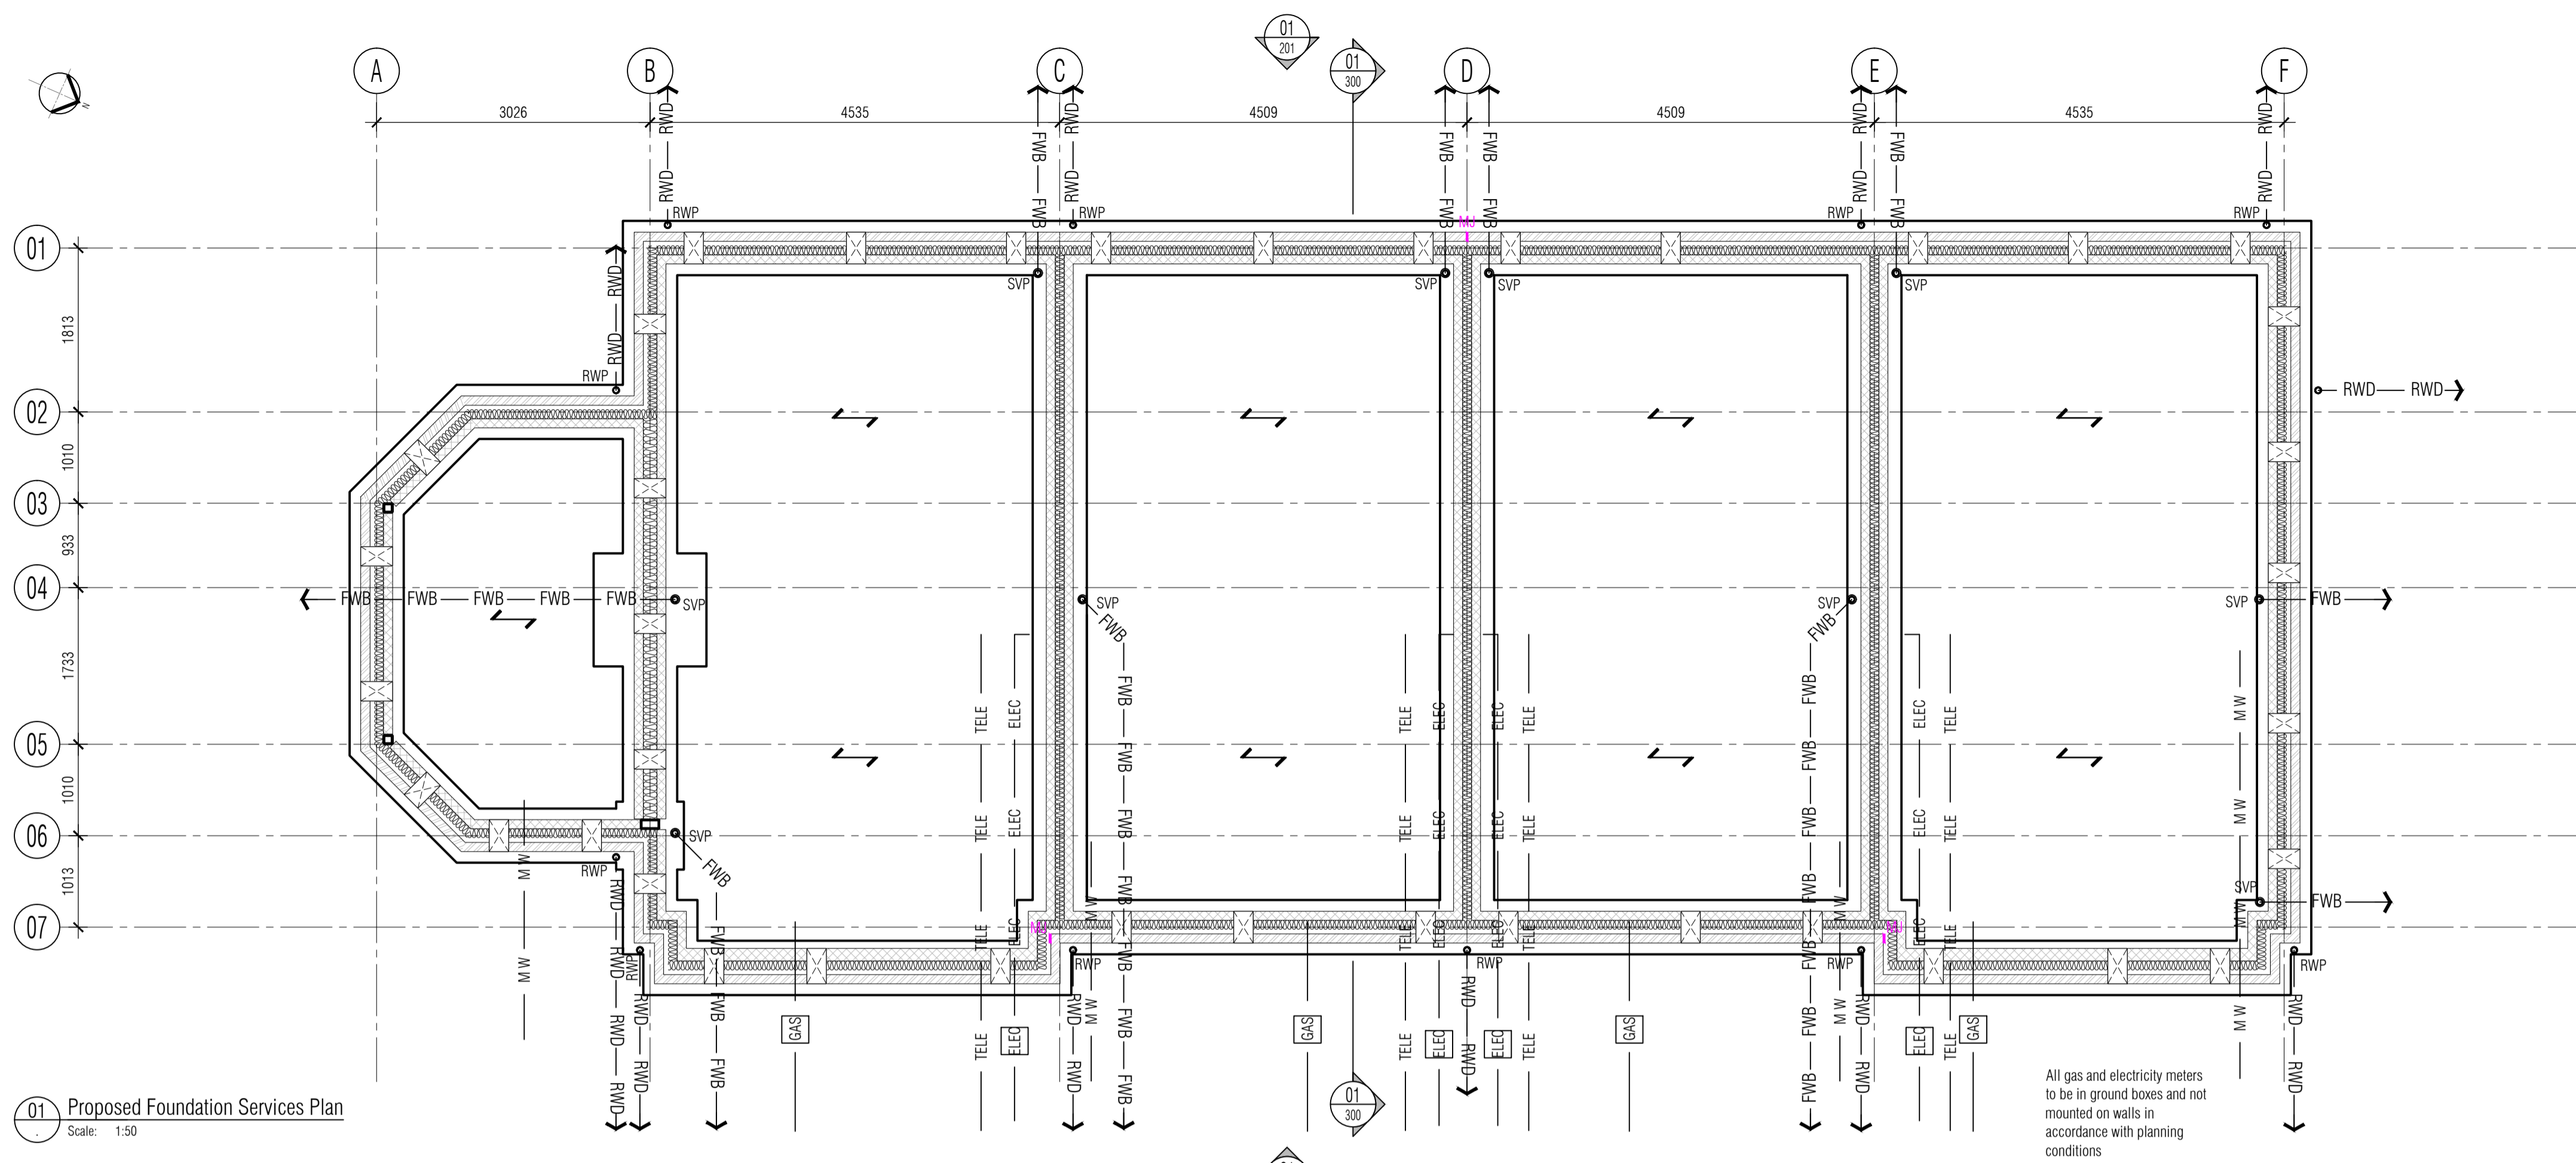

01 Proposed Foundation Services Plan  
Scale: 1:50

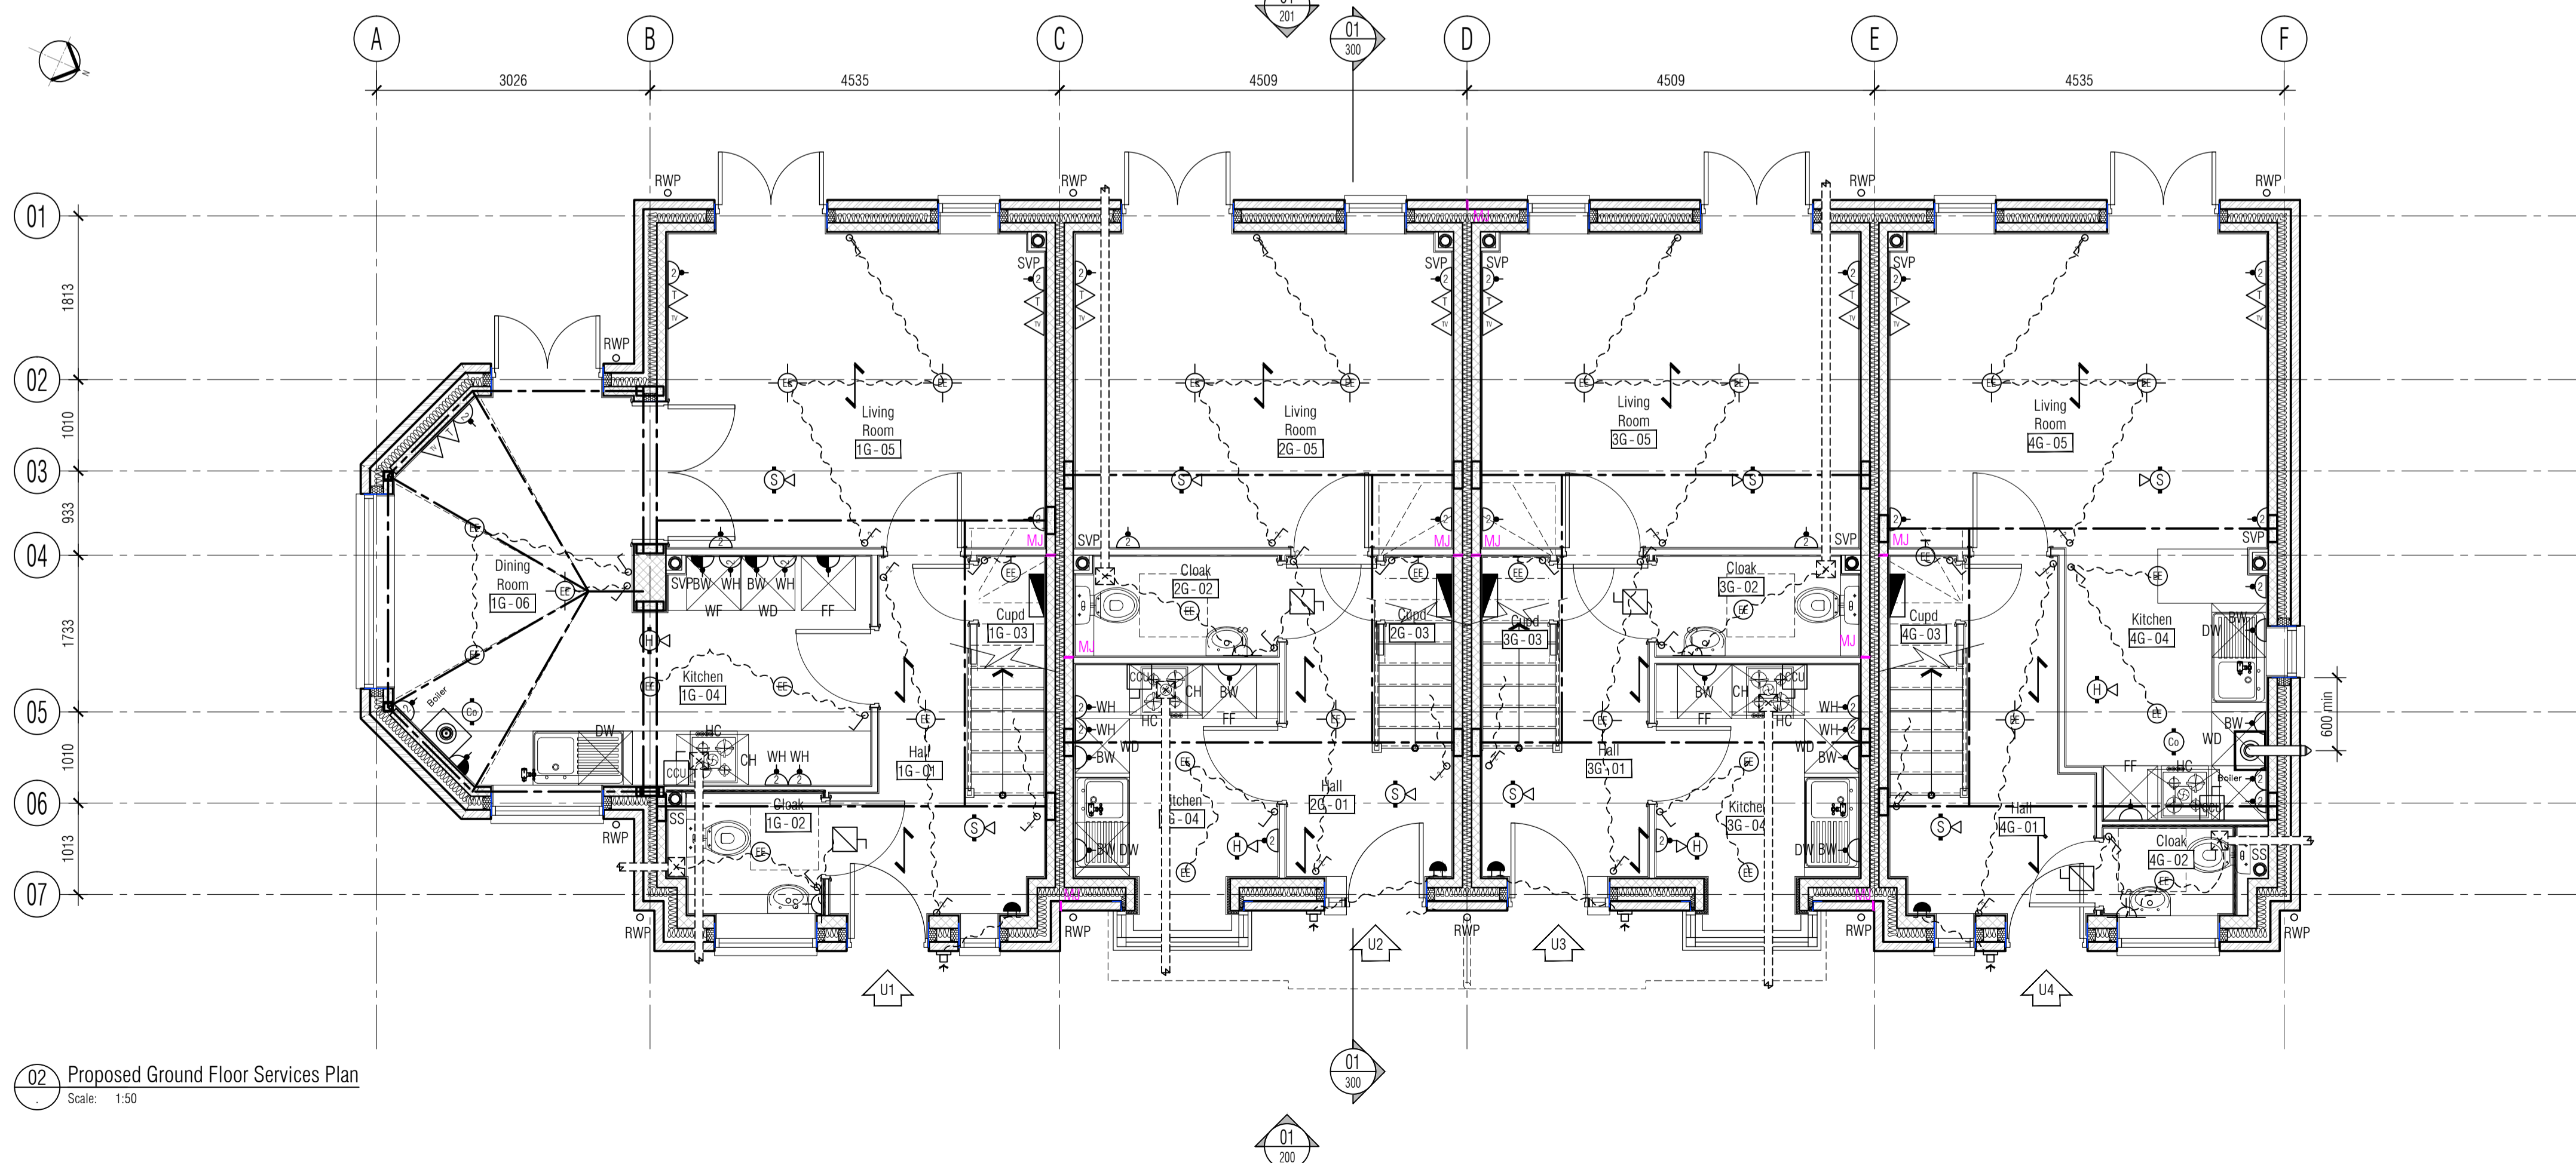

02 Proposed Ground Floor Services Plan  
Scale: 1:50

ISSUED FOR CONSTRUCTION

**RDJW**  
ARCHITECTS



RDJW ARCHITECTS LIMITED  
QUOIN HOUSE . 9-11 EAST PARK  
CRAWLEY . WEST SUSSEX . RH10 6AN  
TEL: 01293 404300 . FAX: 01293 404299  
E MAIL: info@rdjwarchitects.co.uk  
WEBSITE: www.rdjwarchitects.co.uk

PROJECT  
Devon House  
Horsham Road  
South Holmwood  
RH5 4NG  
**Luminar**  
DEVELOPMENTS

Proposed Units 1 - 4  
Foundation and Ground Floor  
Services Plans

DATE	12.04.16	SCALE	1:50 © A1
DRAWN	RKC	DRG. NO.	4834-140
CHECKED		REV.	C1