



1. CONTRACTOR IS RESPONSIBLE FOR ALL SETTING OUT AND MUST CHECK DIMENSIONS ON SITE BEFORE WORK IS PUT IN HAND
2. WRITTEN DIMENSIONS ONLY TO BE TAKEN THIS DRAWING MUST NOT BE SCALED
3. ARCHITECT TO BE IMMEDIATELY NOTIFIED OF SUSPECTED OMISSIONS OR DISCREPANCIES

REVISIONS	DATE	BY
C1 ISSUED FOR CONSTRUCTION	24.10.16	RKC

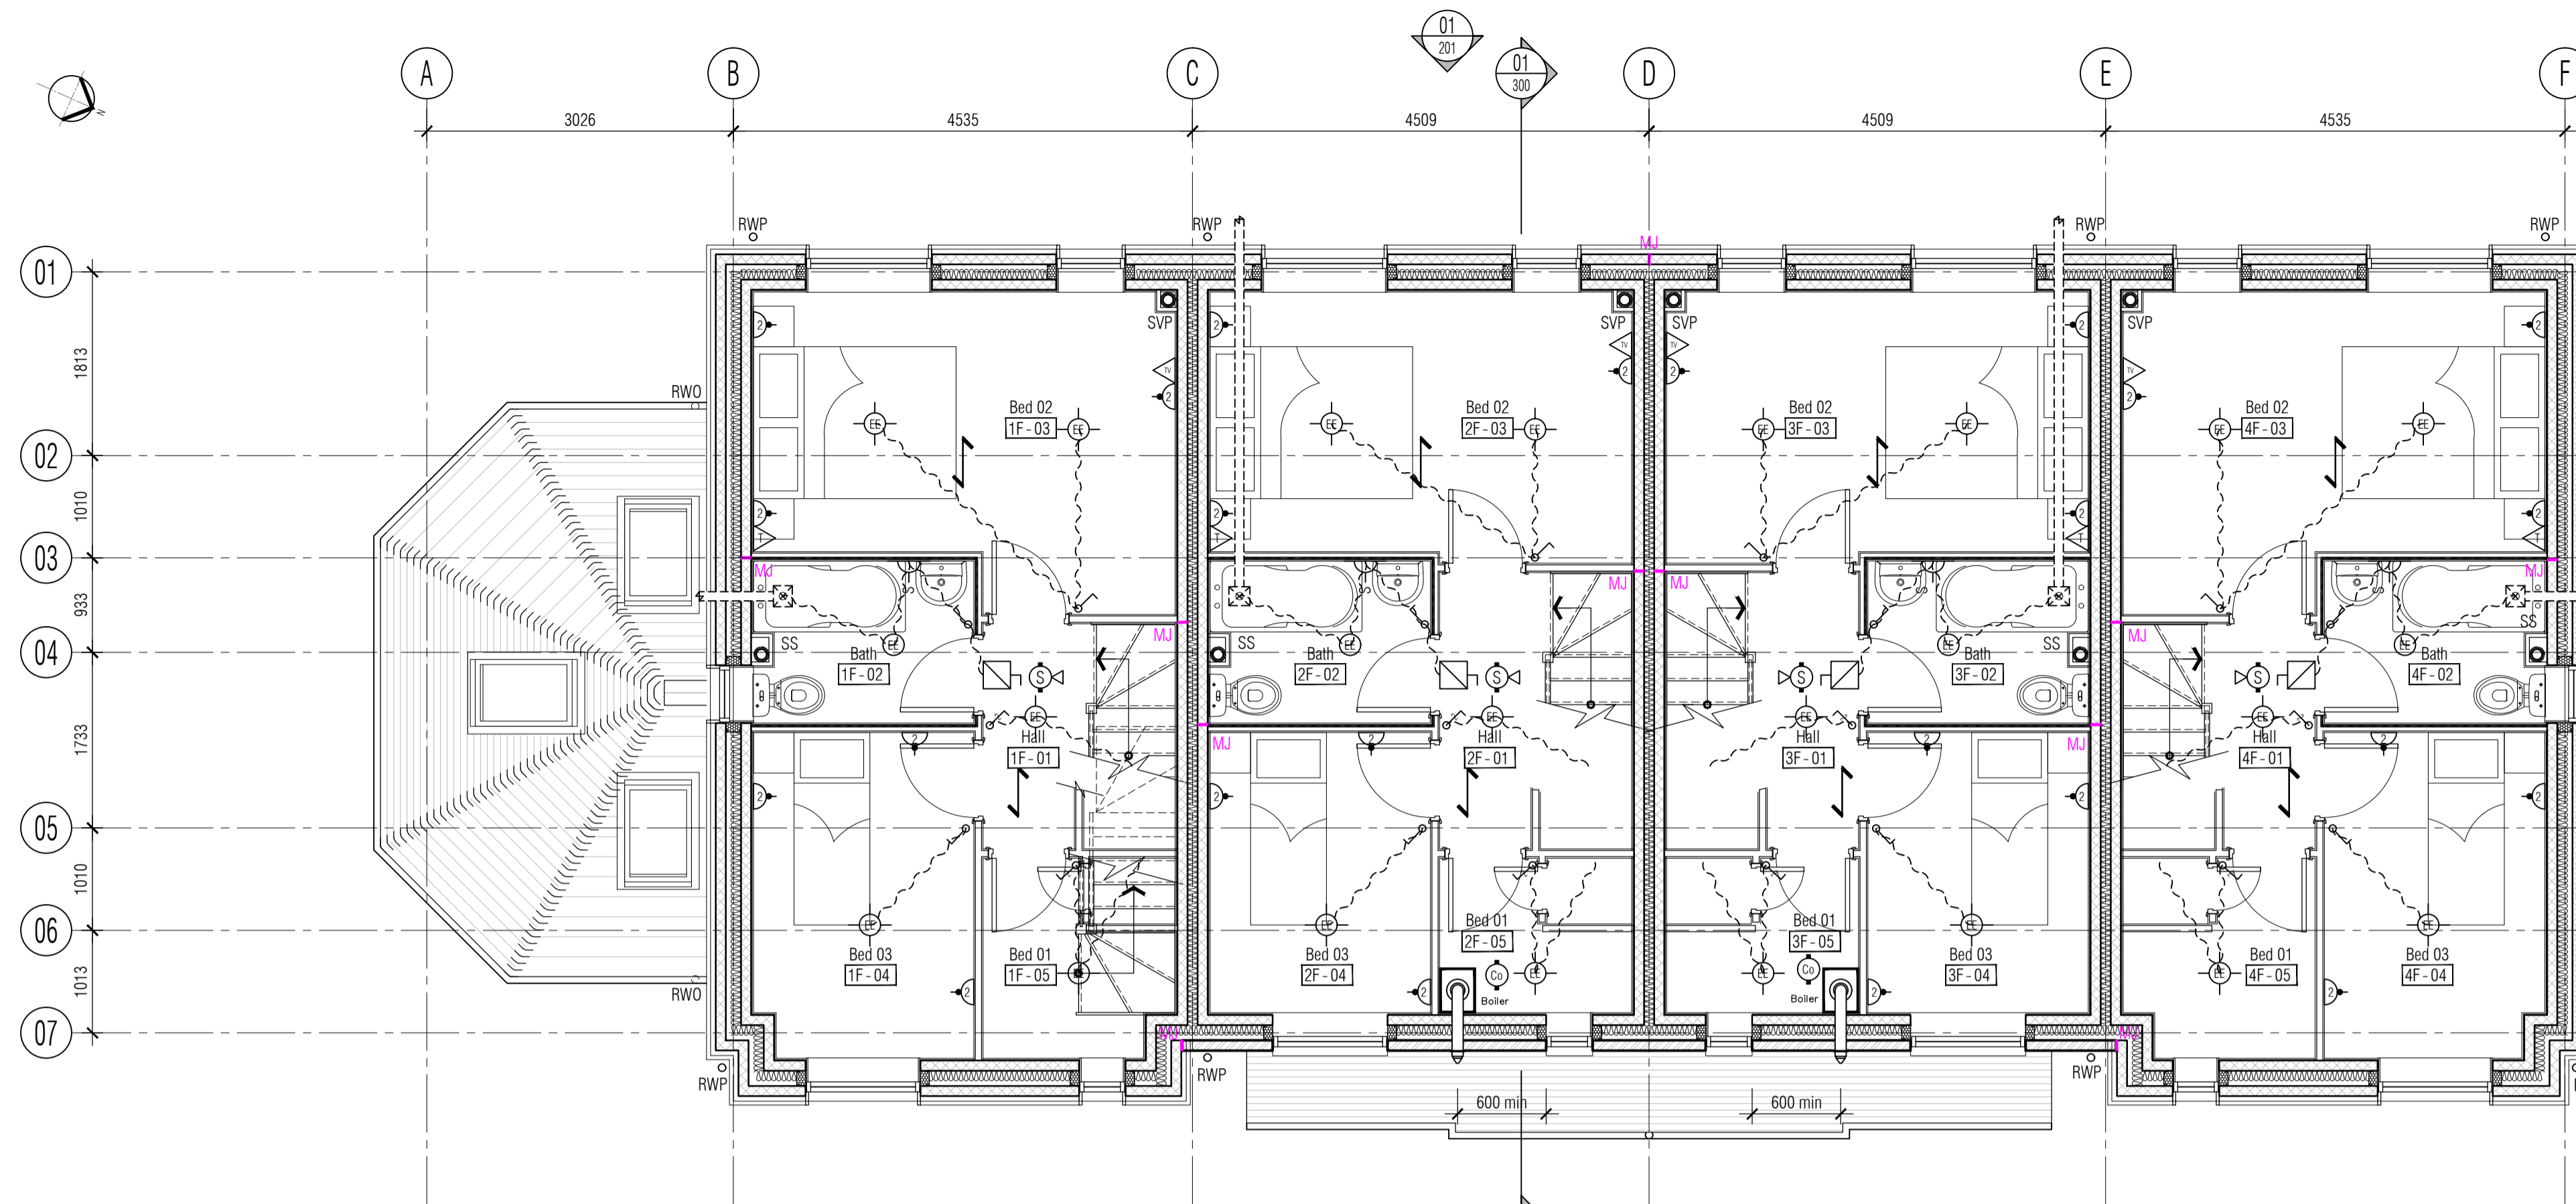

01 Proposed First floor Services Plan
Scale: 1:50

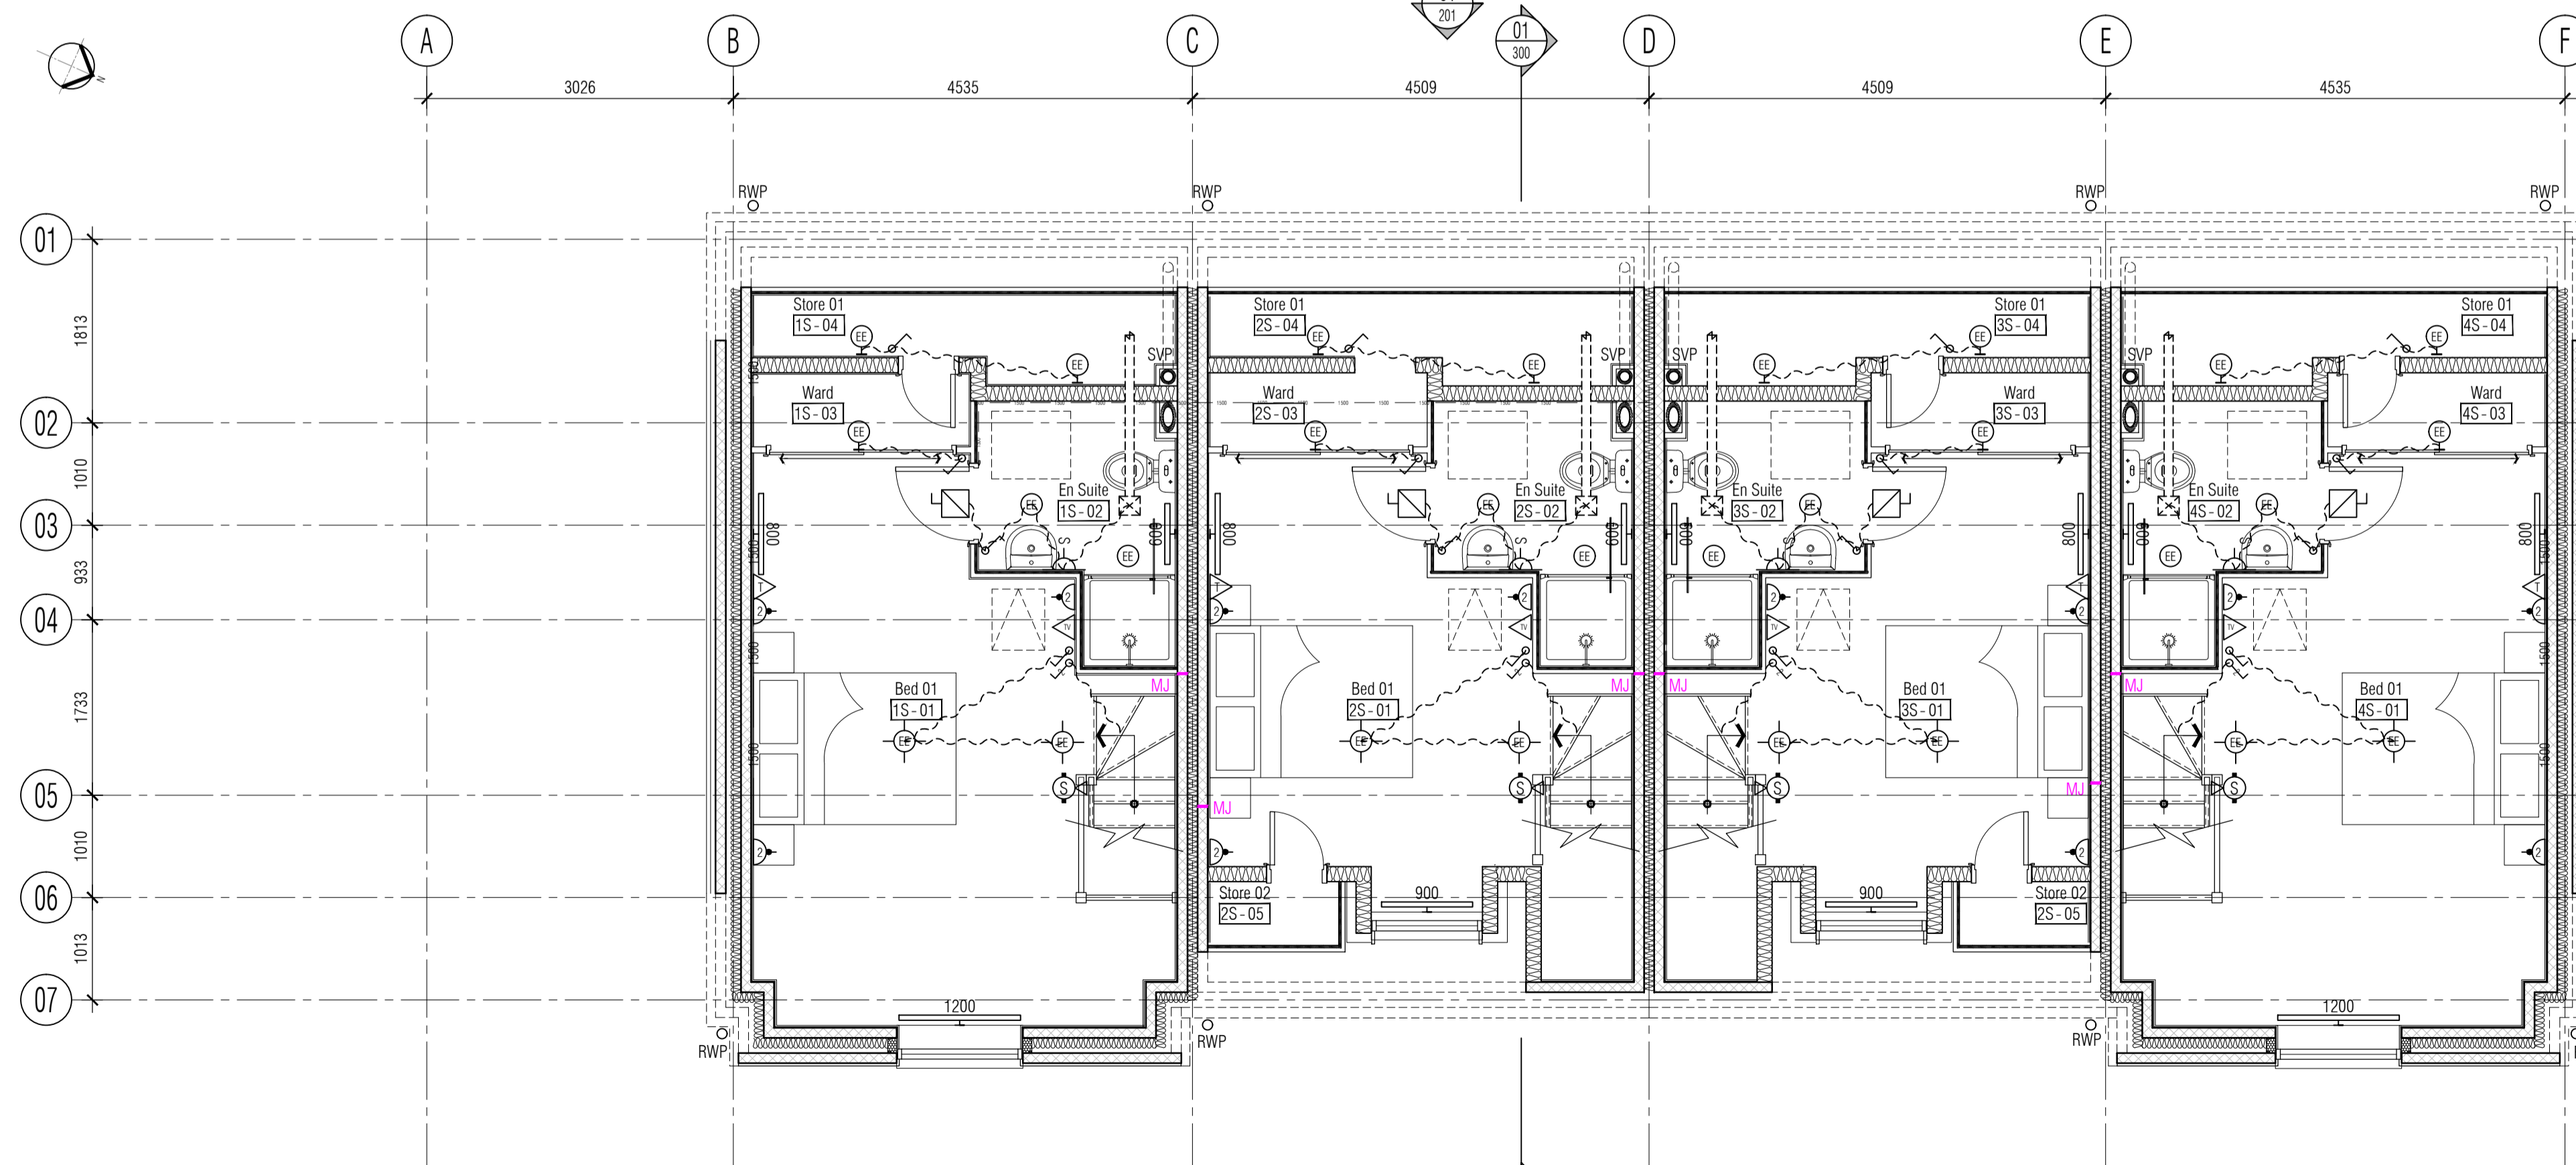

02 Proposed Second Floor Services Plan
Scale: 1:50

Services Legend

	CIRCUIT LINE		SMOKE DETECTOR
	DISTRIBUTION BOARD		HEAT DETECTOR
	CEILING MOUNTED ENERGY EFFICIENT PENDANT LUMINAIRE		CO DETECTOR
	CEILING MOUNTED LOW VOLTAGE ENERGY EFFICIENT LED DOWN LIGHTER		SMOKE DETECTOR WITH SOUNDER
	WALL MOUNTED ENERGY EFFICIENT LUMINAIRE		HEAT DETECTOR WITH SOUNDER
	SINGLE 13A SWITCHED SOCKET OUTLET		DOOR BELL SOUNDER
	DOUBLE 13A SWITCHED SOCKET OUTLET		DOOR BELL BUTTON
	SWITCHED FUSED CONNECTION UNIT		BOILER WITH HORIZONTAL FLUE
	ISOLATOR RATING/NO. POLES AS INDICATED		
	SWITCHFUSE		
	COOKER CONTROL UNIT		
	LIGHTSWITCH		TV OUTLET
	2 WAY LIGHTSWITCH		
	SHAVER POINT		
	WH WORKTOP HEIGHT		
	BW BELOW WORKTOP		
	DW DISHWASHER		
	FF FRIDGE FREEZER		
	HC COOKER & HOB		
	CH COOKER HOOD		
	WD WASHER DRIER		
	TR TOWEL RAIL		
	PRESENCE DETECTOR (PIR)		
	RADIATOR*		
	HOT WATER CYLINDER		
	STOPCOCK WITH FLOW ARROW		
	EXTRACT FAN		
	TELEPHONE OUTLET		

* All radiators and under floor heating shown indicative only and subject to design and sizing in accordance with Specialist Sub-Contractors design and specification

ISSUED FOR CONSTRUCTION

RDJW
ARCHITECTS



RDJW ARCHITECTS LIMITED
QUOIN HOUSE . 9-11 EAST PARK
CRAWLEY . WEST SUSSEX . RH10 6AN
TEL: 01293 404300 . FAX: 01293 404299
E M A I L : info@rdjwarchitects.co.uk
W E B S I T E : www.rdjwarchitects.co.uk

PROJECT
Devon House
Horsham Road
South Holmwood
RH5 4NG
Luminar
DEVELOPMENTS

Proposed Units 1-4
First and Second Floor
Services Plans

DATE	12.04.16	SCALE	1:50 @ A1
DRAWN	RKC	DRG. NO.	4834-141
CHECKED		REV.	C1