



1. CONTRACTOR IS RESPONSIBLE FOR ALL SETTING OUT AND MUST CHECK DIMENSIONS ON SITE BEFORE WORK IS PUT IN HAND
2. WRITTEN DIMENSIONS ONLY TO BE TAKEN THIS DRAWING MUST NOT BE SCALED
3. ARCHITECT TO BE IMMEDIATELY NOTIFIED OF SUSPECTED OMISSIONS OR DISCREPANCIES

REVISIONS	DATE	BY
C1 ISSUED FOR CONSTRUCTION	24.10.16	rkc

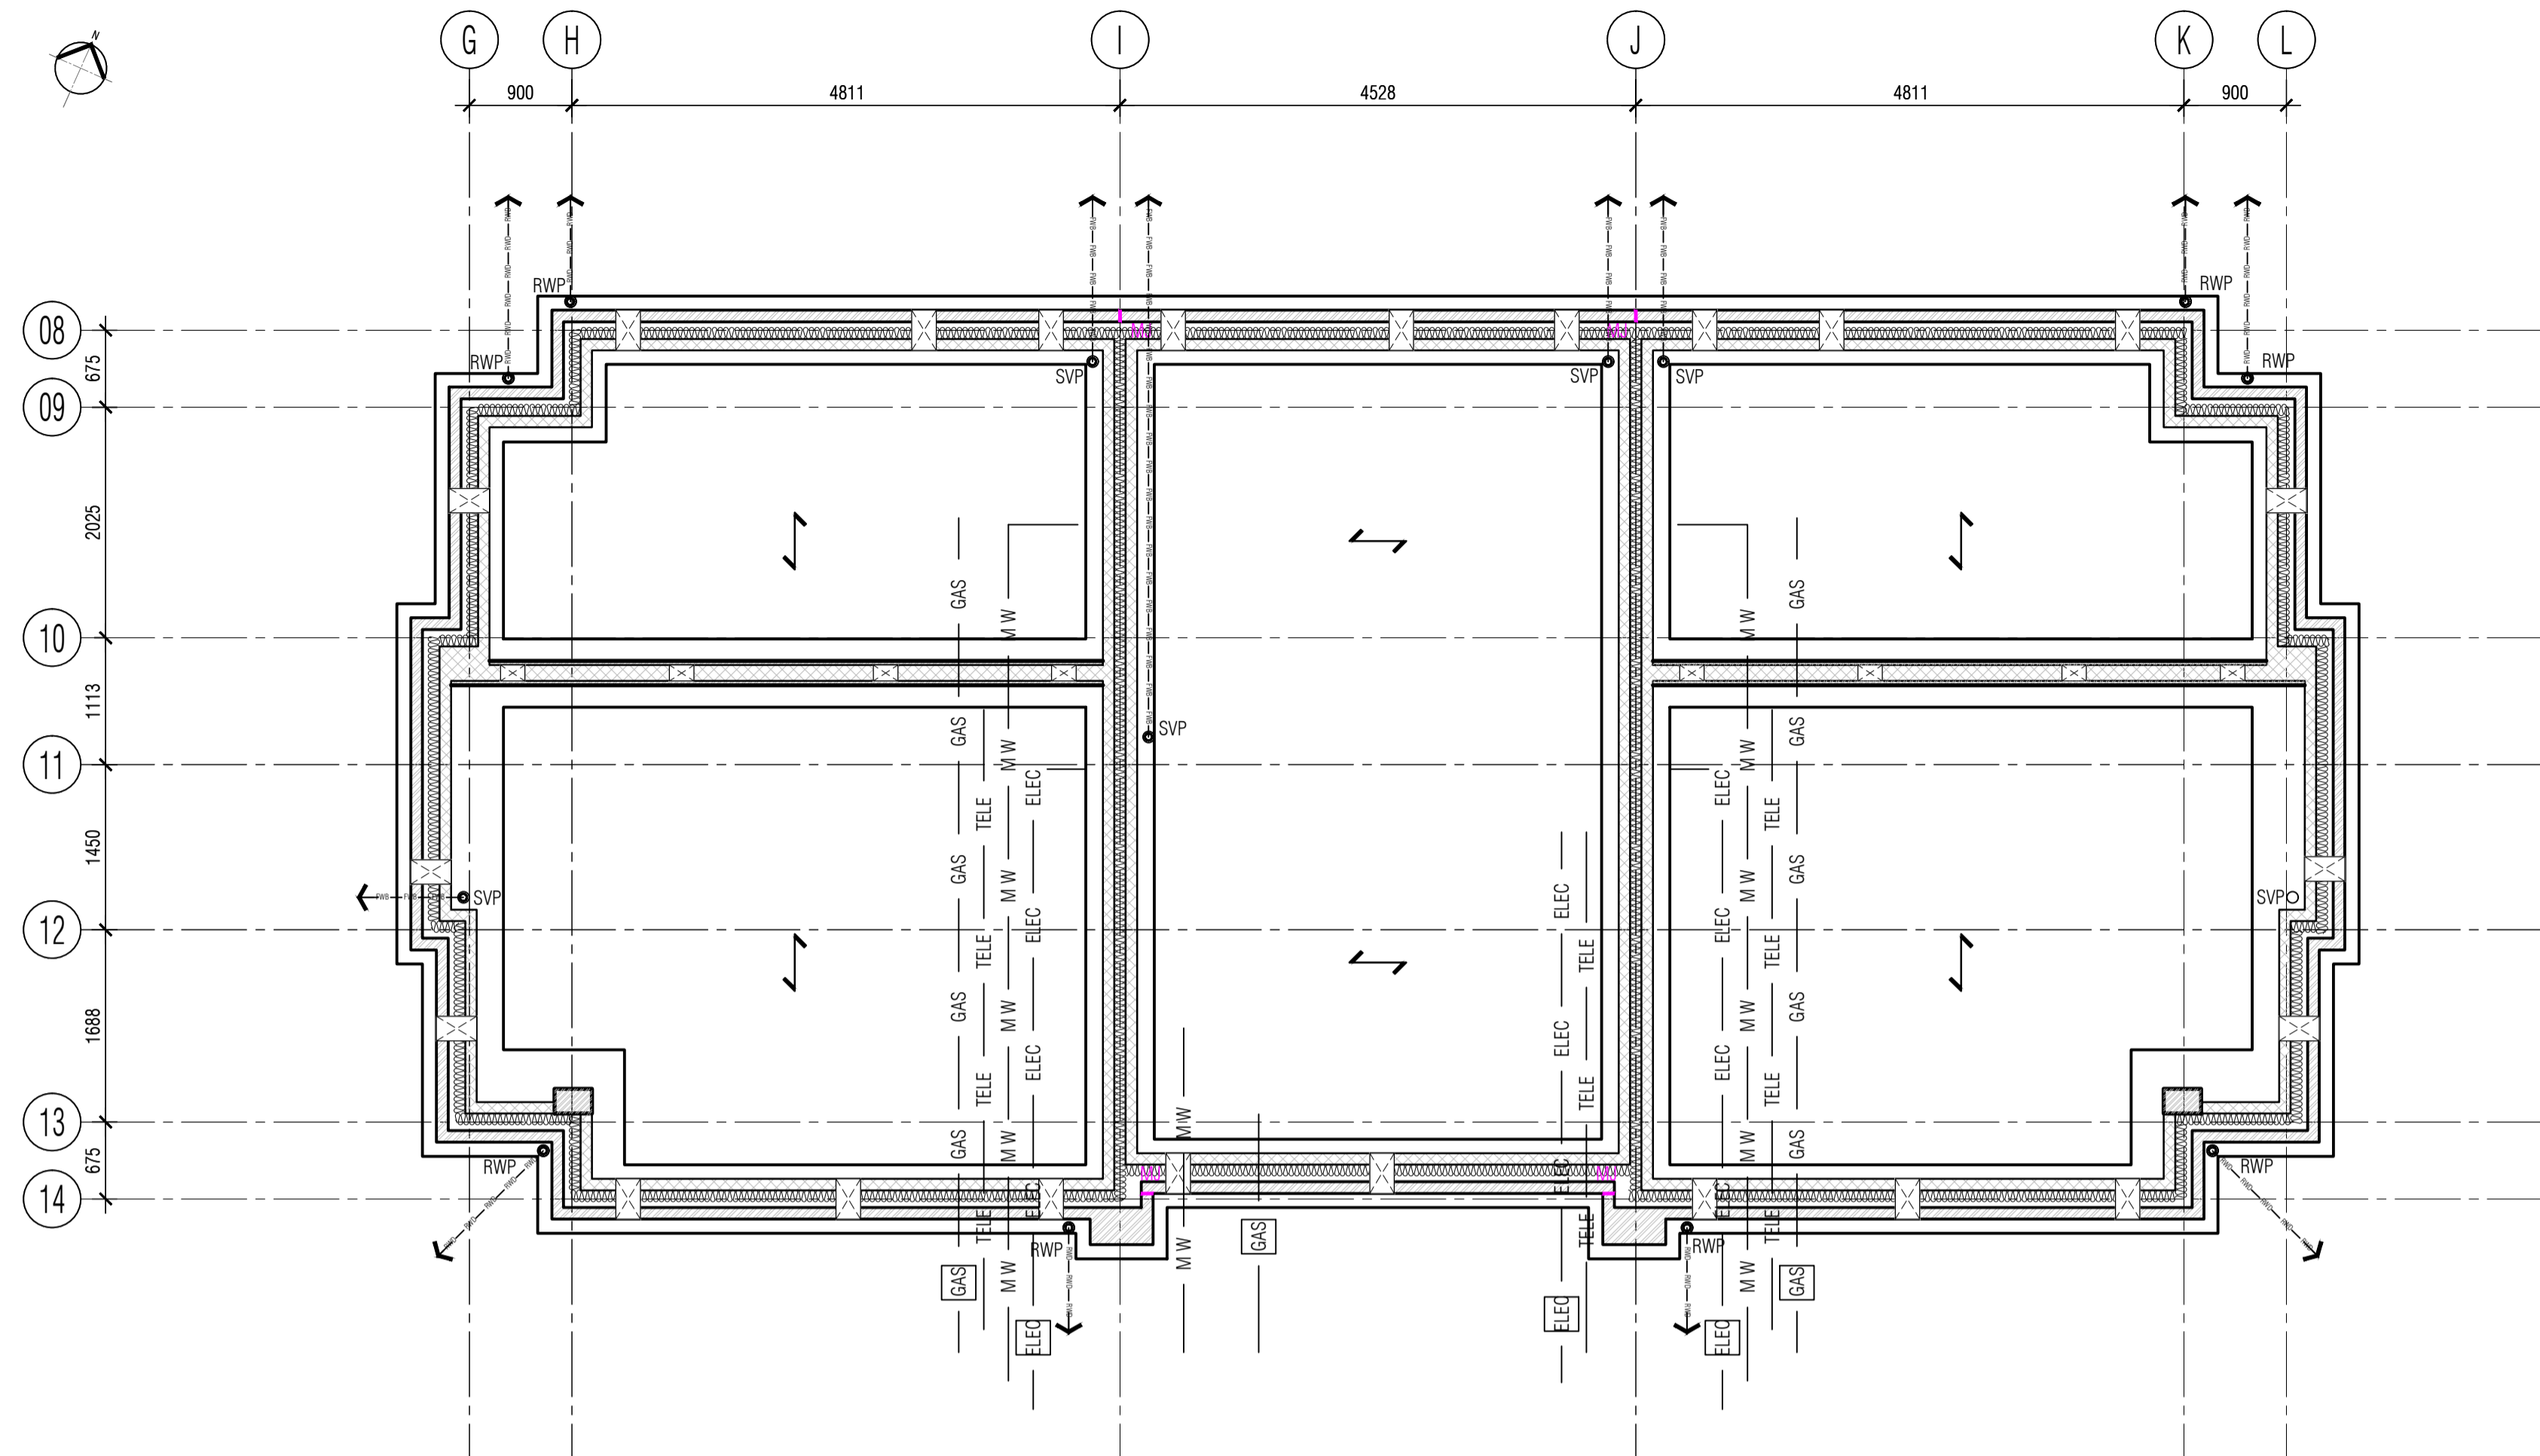

01 Proposed Foundation Services Plan
Scale: 1:50

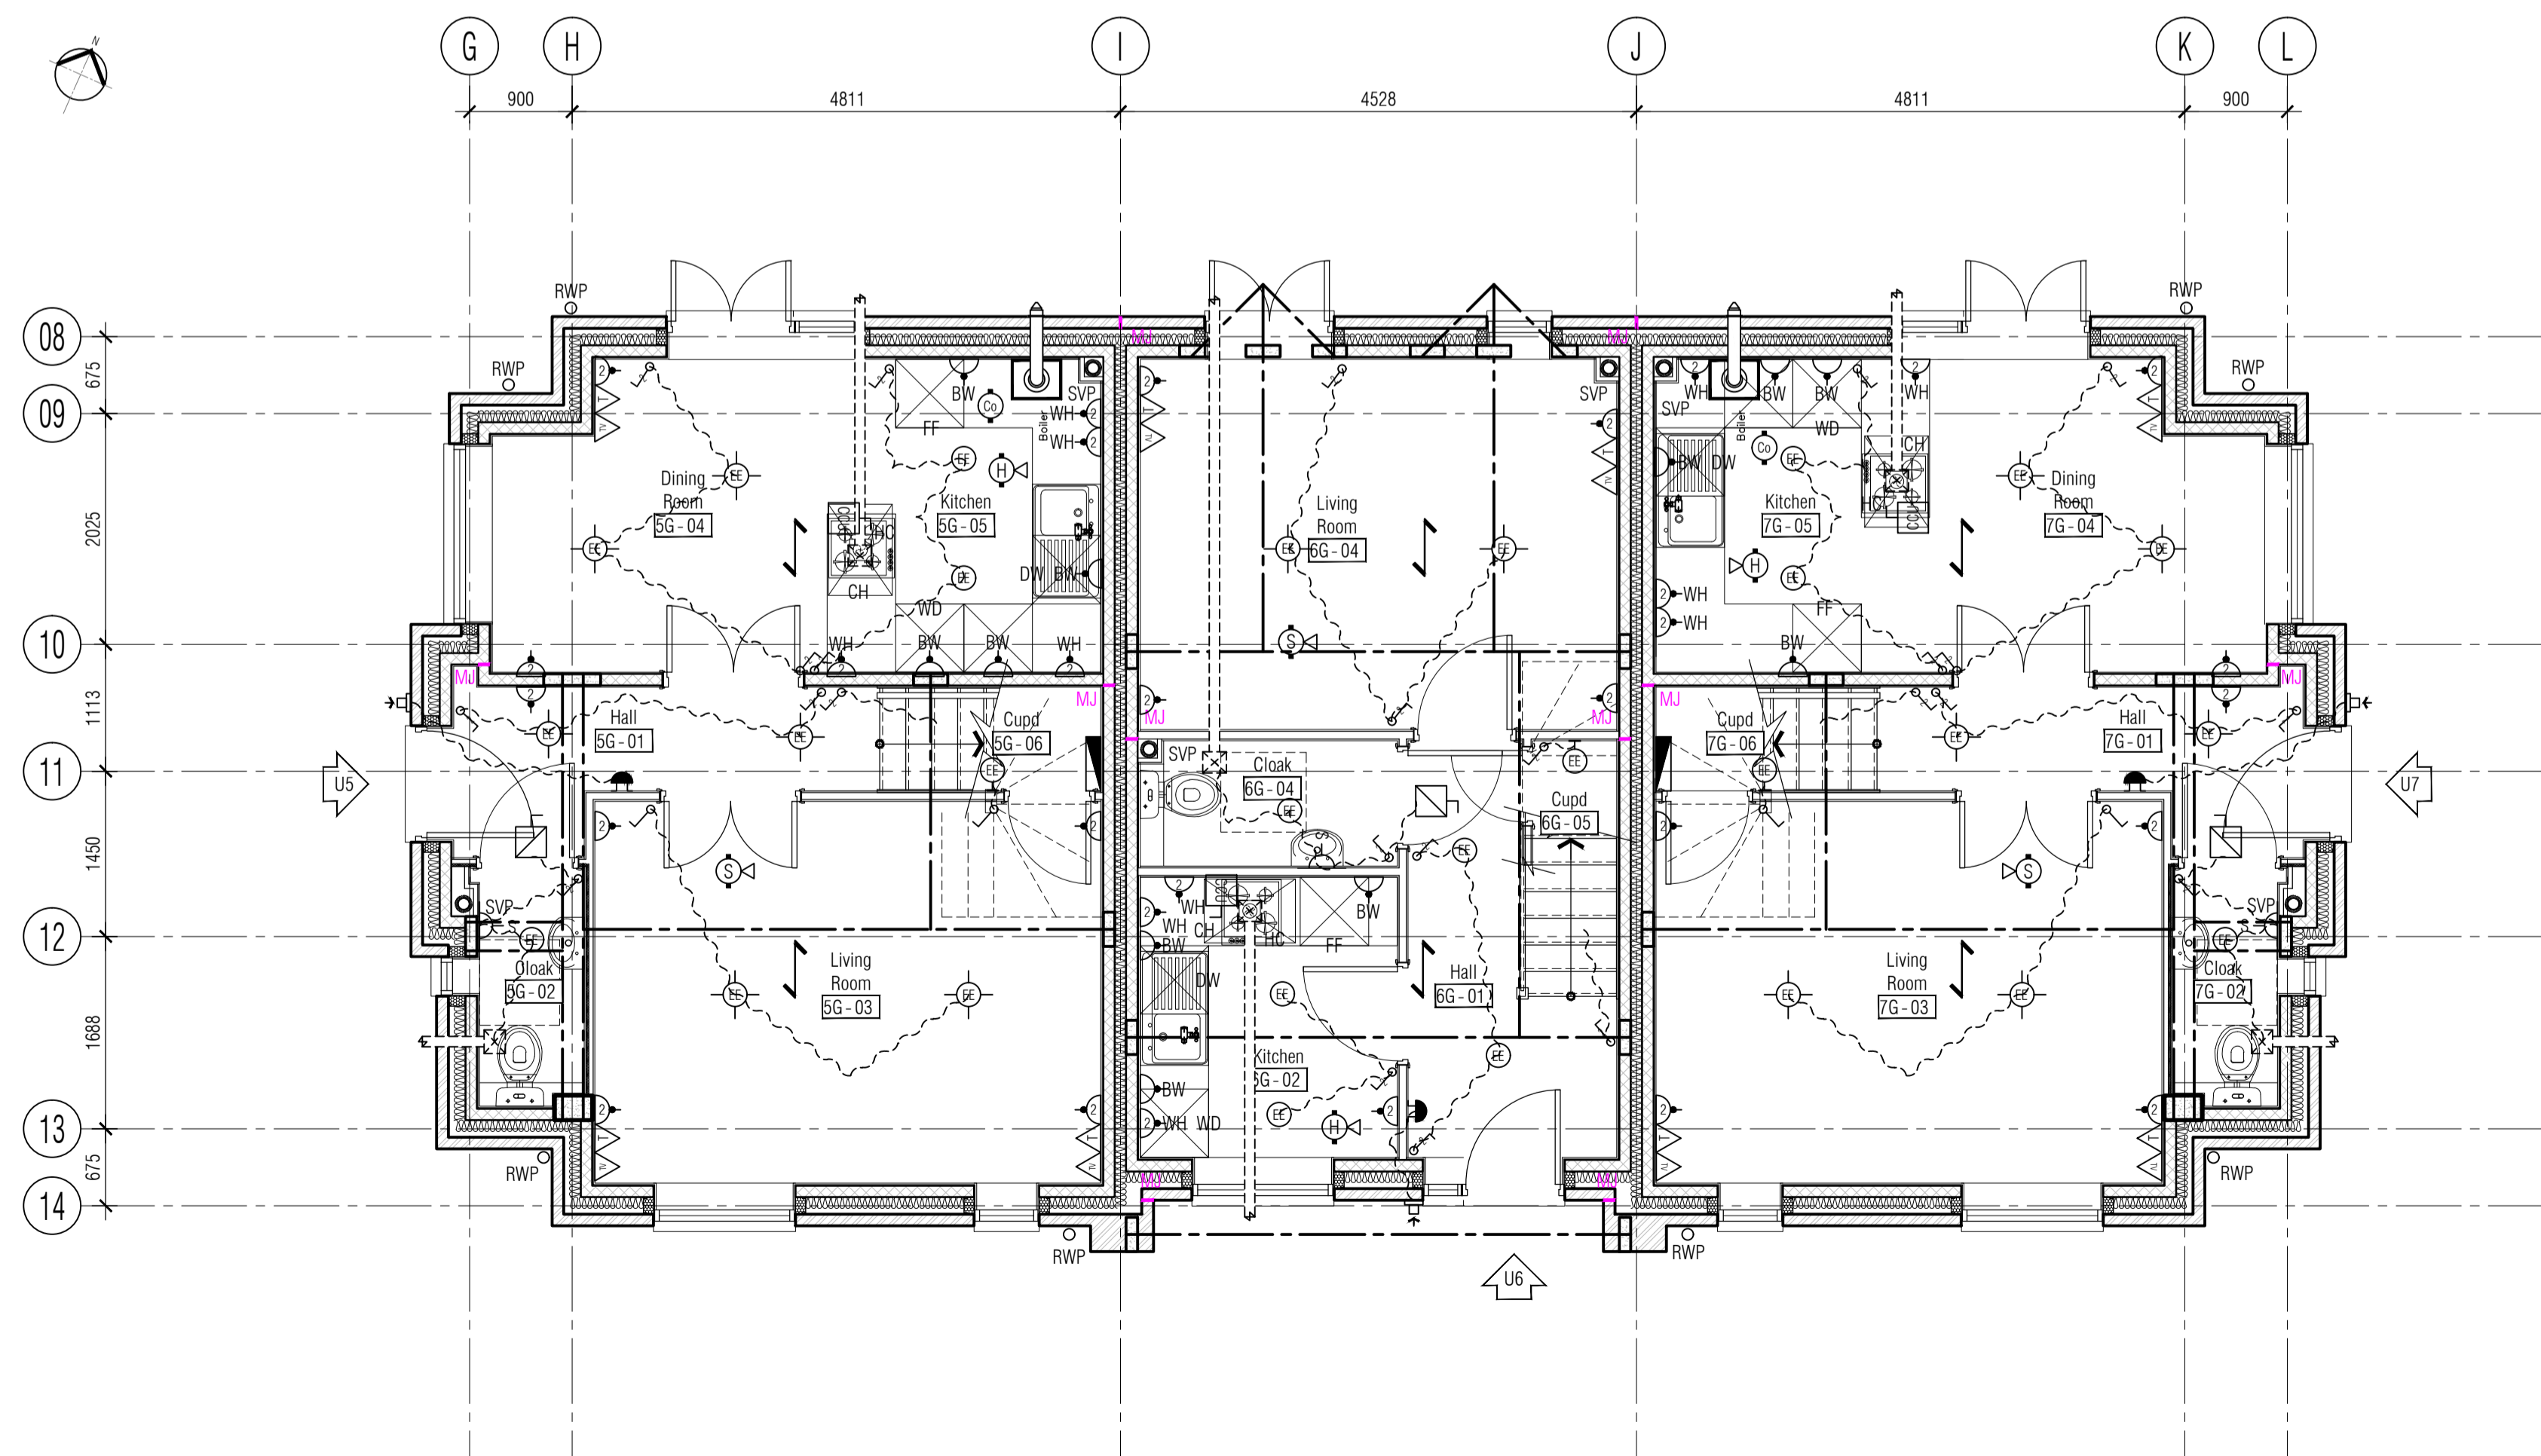

02 Proposed Ground Floor Services Plan
Scale: 1:50

- Services Legend
- CIRCUIT LINE
 - DISTRIBUTION BOARD
 - CEILING MOUNTED ENERGY EFFICIENT PENDANT LUMINAIRE
 - CEILING MOUNTED LOW VOLTAGE ENERGY EFFICIENT LED DOWN LIGHTER
 - WALL MOUNTED ENERGY EFFICIENT LUMINAIRE
 - SINGLE 13A SWITCHED SOCKET OUTLET
 - DOUBLE 13A SWITCHED SOCKET OUTLET
 - SWITCHED FUSED CONNECTION UNIT
 - ISOLATOR RATING/NO. POLES AS INDICATED
 - SWITCHFUSE
 - COOKER CONTROL UNIT
 - LIGHTSWITCH
 - 2 WAY LIGHTSWITCH
 - SHAVER POINT
 - WH WORKTOP HEIGHT
 - BW BELOW WORKTOP
 - DW DISHWASHER
 - FF FRIDGE FREEZER
 - HC COOKER & HOB
 - CH COOKER HOOD
 - WD WASHER DRIER
 - TR TOWEL RAIL
 - PRESENCE DETECTOR (PIR)
 - RADIATOR*
 - HOT WATER CYLINDER
 - STOPCOCK WITH FLOW ARROW
 - EXTRACT FAN
 - TELEPHONE OUTLET
 - TV OUTLET
 - SMOKE DETECTOR
 - HEAT DETECTOR
 - Co DETECTOR
 - SMOKE DETECTOR WITH SOUNDER
 - HEAT DETECTOR WITH SOUNDER
 - DOOR BELL SOUNDER
 - DOOR BELL BUTTON
 - BOILER WITH HORIZONTAL FLUE

* All radiators and under floor heating shown indicative only and subject to design and sizing in accordance with Specialist Sub-Contractor's design and specification

ISSUED FOR CONSTRUCTION

RDJW
ARCHITECTS



RDJW ARCHITECTS LIMITED
QUOIN HOUSE . 9-11 EAST PARK
CRAWLEY . WEST SUSSEX . RH10 6AN
TEL: 01293 404300 . FAX: 01293 404299
E M A I L : info@rdjwarchitects.co.uk
W E B S I T E : www.rdjwarchitects.co.uk

PROJECT
Devon House
Horsham Road
South Holmwood
RH5 4NG
Luminar
DEVELOPMENTS

Proposed Units 5 - 7
Foundation and Ground Floor
Services Plans

DATE	12.04.16	SCALE	1:50 © A1
DRAWN	RKC	DRG. NO.	4834-145
CHECKED		REV.	C1