



03 Roof Hatch Kerb Detail  
Scale: 1:10

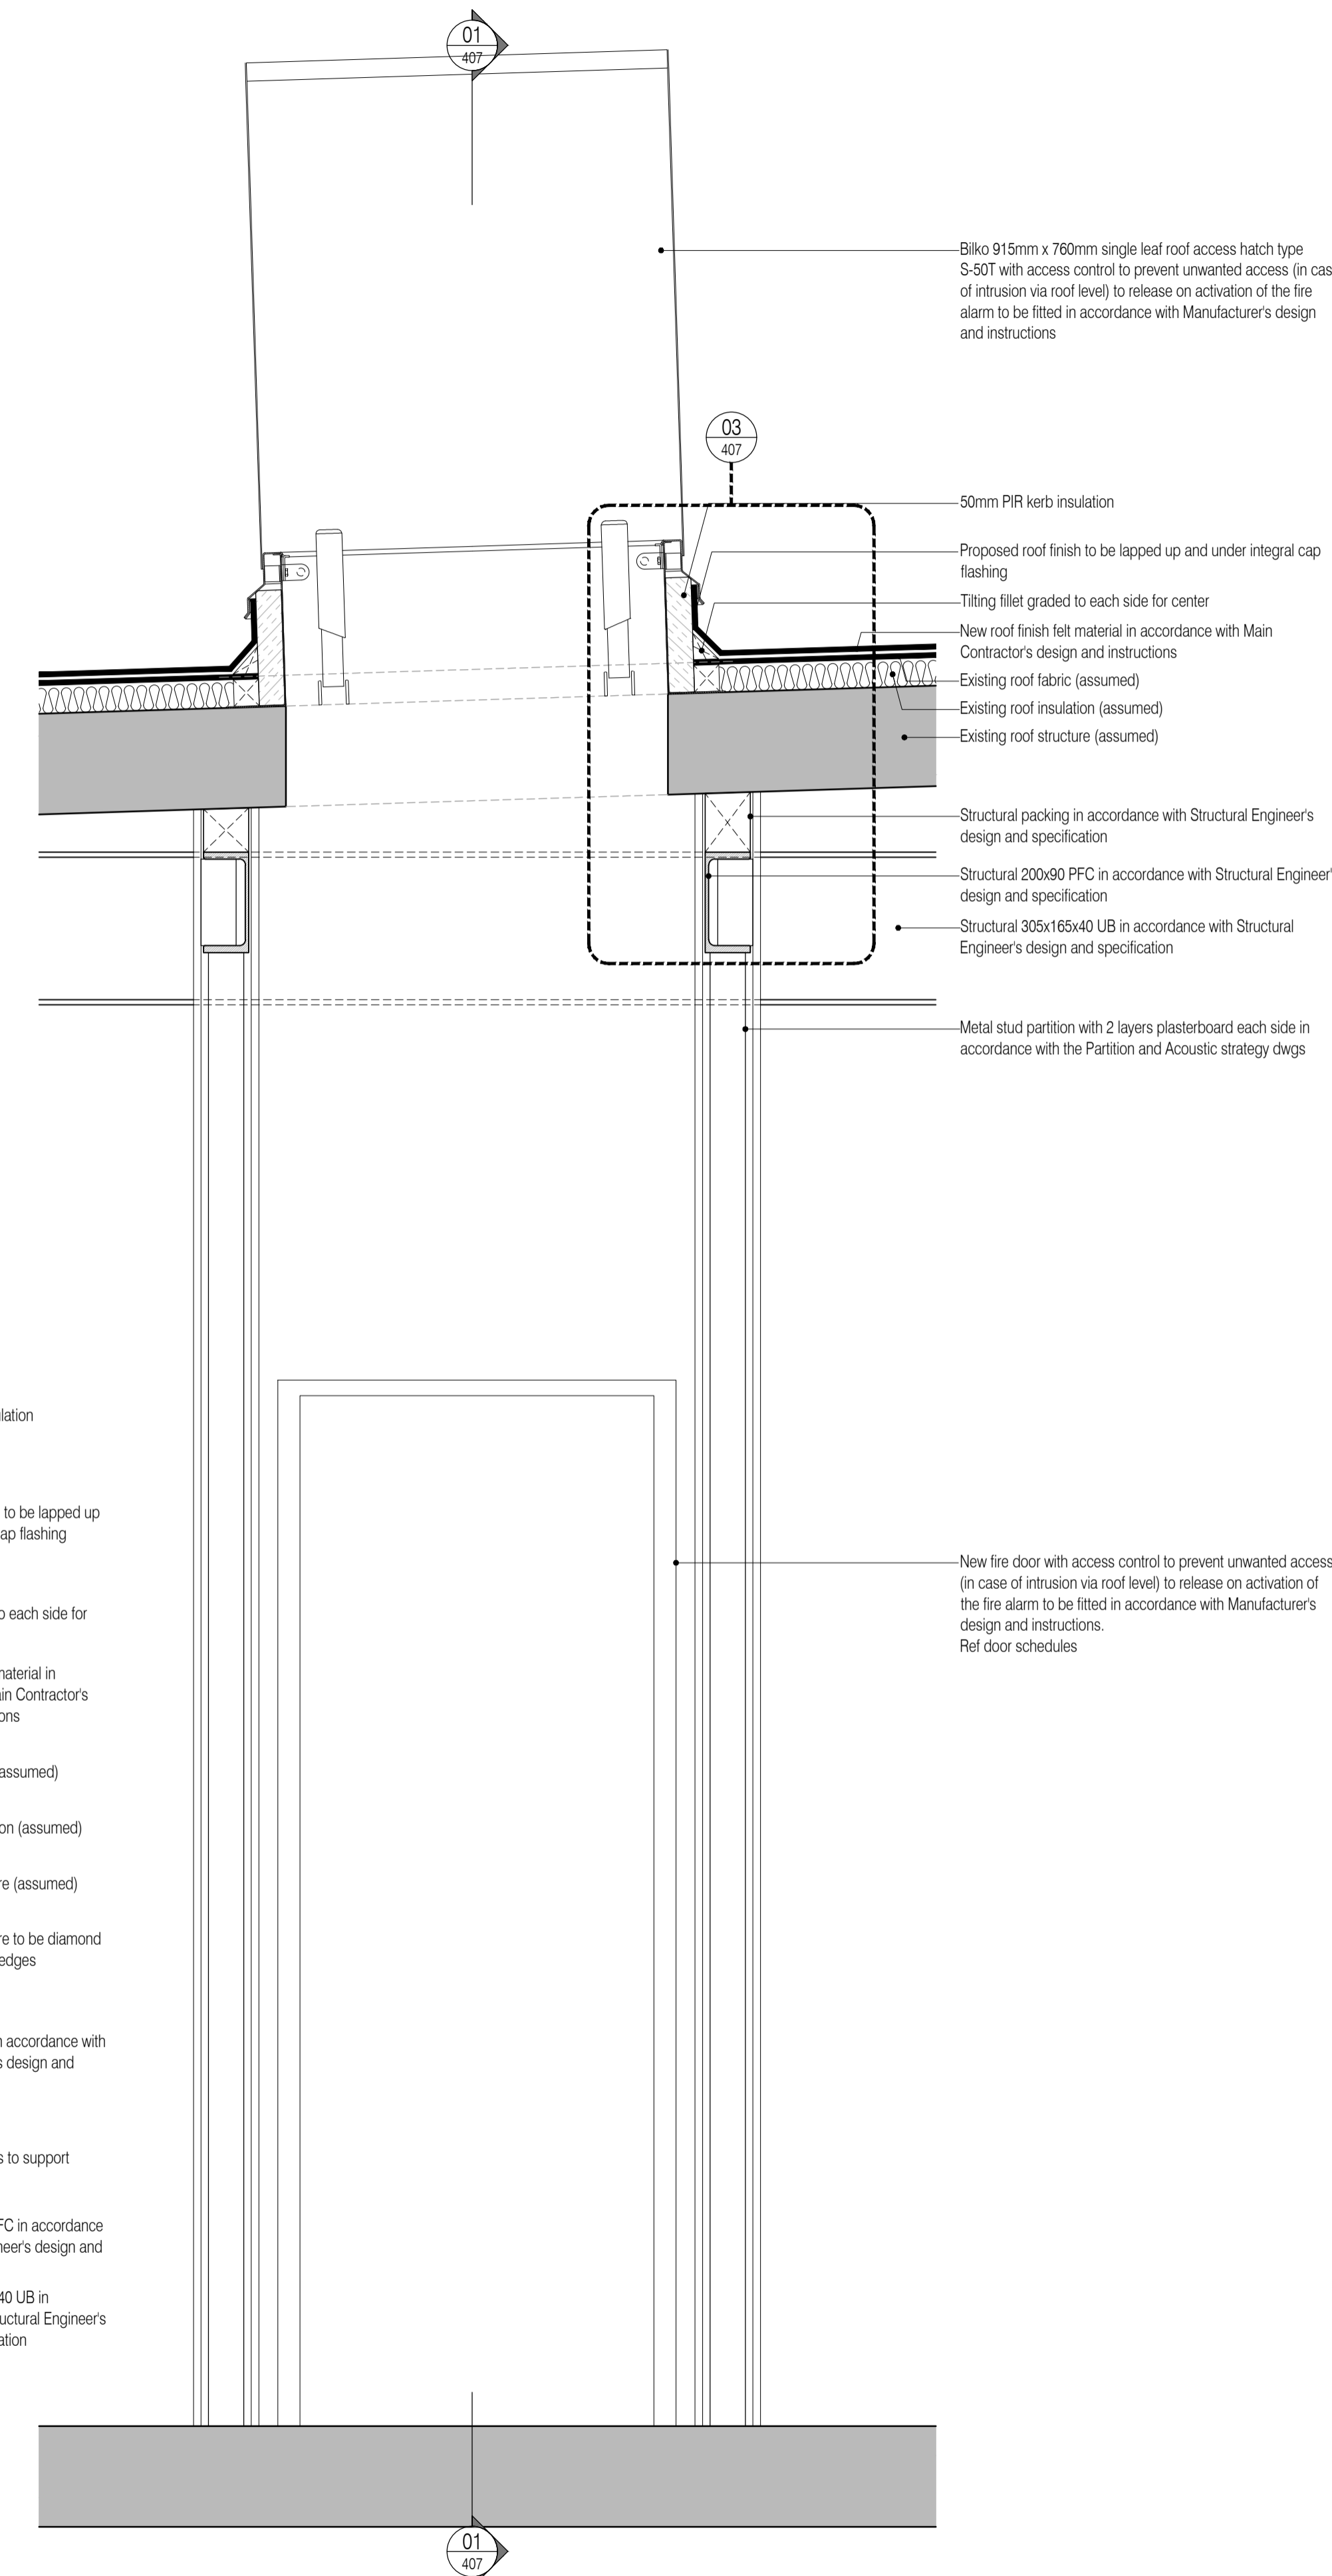

02 Section 09 thro' Roof Hatch  
Scale: 1:10

01 Section 10 thro' Cat Ladder & Roof Hatch  
Scale: 1:10

NOTES: Do not scale this drawing. All dimensions to be checked on site prior to commencement or manufacture.

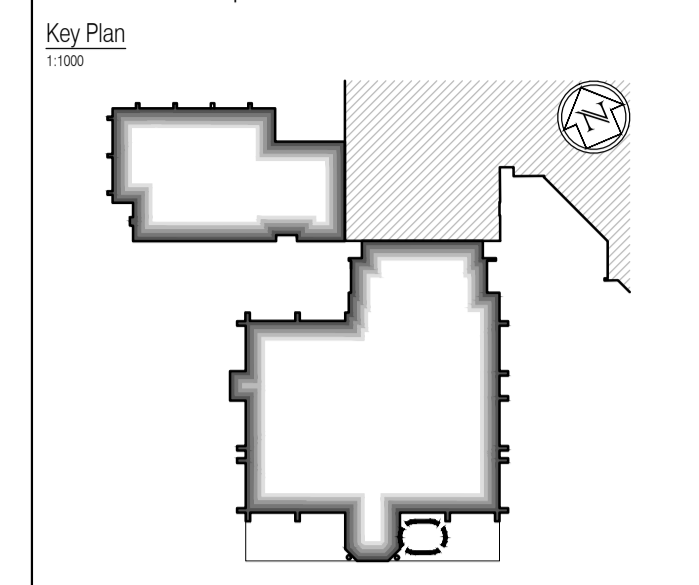

**ISSUED FOR CONSTRUCTION**

NB: - Solid gray hatch denotes existing building fabric.

Rev	Date	By	Chk	Comment
A	16.09.11	JKC	JAS	Status change - Issued for CONSTRUCTION

**BRINGING IDEAS TO LIFE**

**FRANKHAM**

Frankham Consultancy Group Limited  
21 Perryman Road  
Haywards Heath RH16 3TP  
t 01444 444900 f 01444 455642  
enquire@frankham.com  
www.frankham.com

Client

**WILLMOTT DIXON CONSTRUCTION**

Project Title

Walden District Council  
Hailsham Head Quarters  
Refurbishments and Alterations

Drawing Title

Roof Hatch and  
Cat Ladder  
Details

Drawn by: RKC	Scale: 1:5@A1	Date: 04.07.11
Designed by: FCG	Checked by: JAS	Approved by: AC
File Ref.: X:\FRANKHAM\2006\16\WALDEN\CONTRACT\46 DETAIL\04\DWG\5221185-A-407.DWG		20.06.11:16:21:14

Drawing No. <b>521185-A-407</b>	Rev. <b>A</b>
------------------------------------	------------------