


01 Plan detail
Scale: 1:10

NOTES: Do not scale this drawing. All dimensions to be checked on site prior to commencement or manufacture.
Key Plan
1:1000

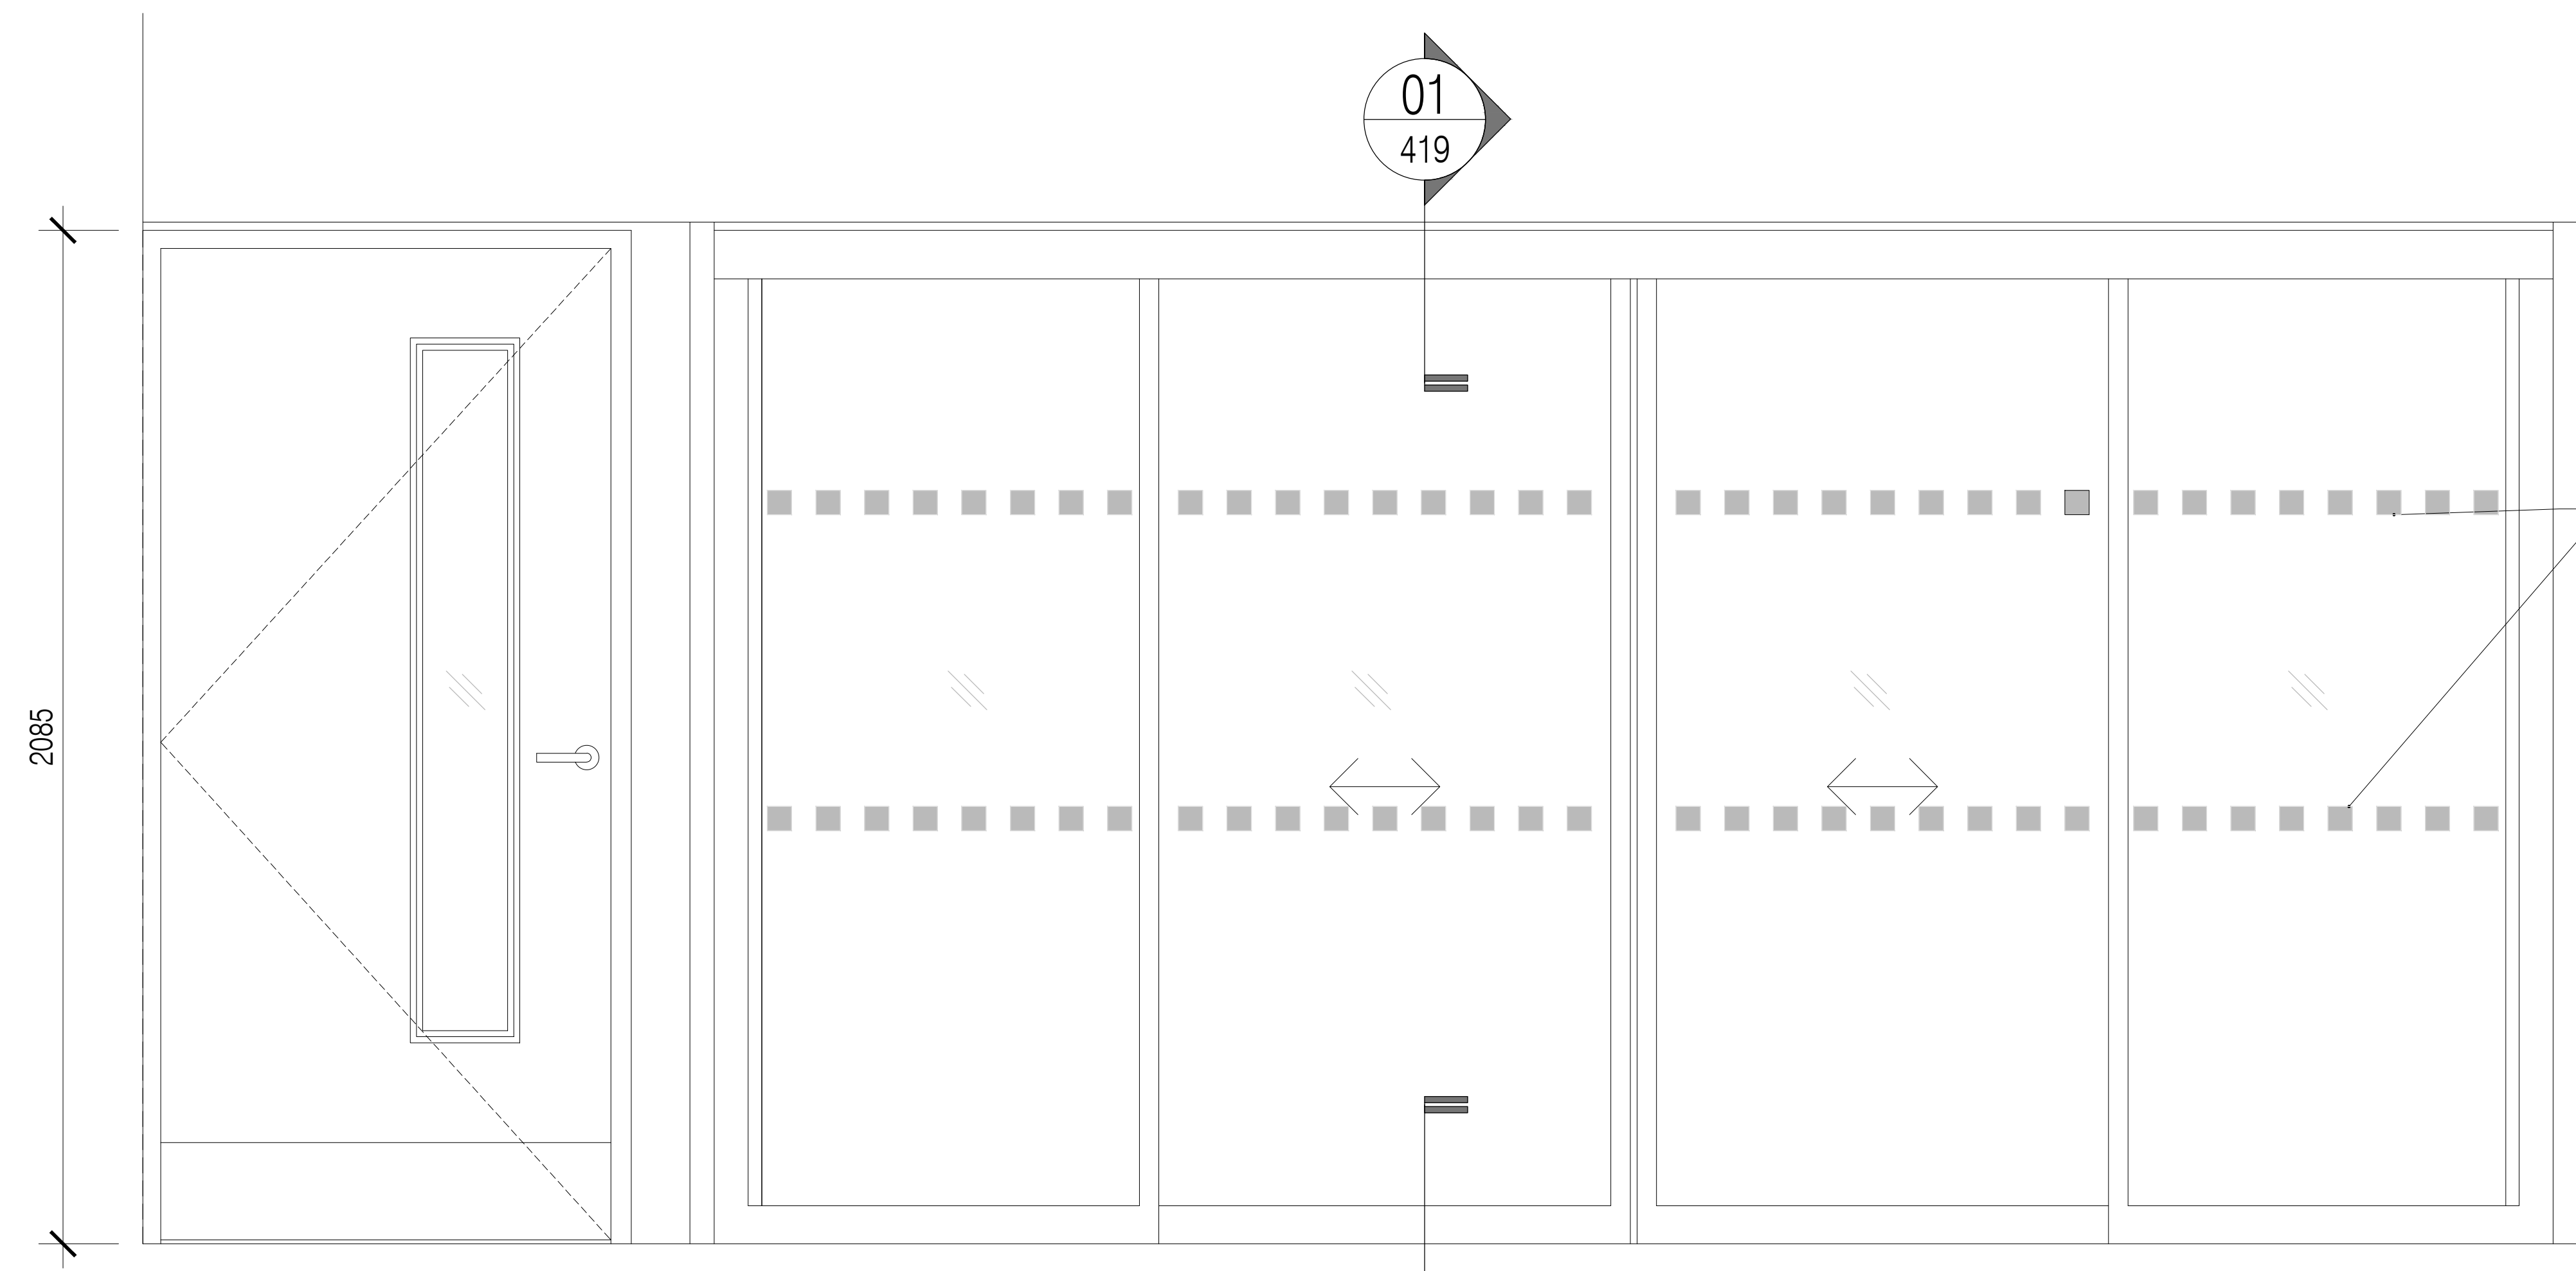

02 Elevation Detail
Scale: 1:10

50mm sq etched manifestation band to glass to Part M of the Building Regulations.

ISSUED FOR CONSTRUCTION

NB: - Solid gray hatch denotes existing building fabric.

Rev	Date	By	Chk	Comment
C	10.10.11	RKC	JAS	Dims added subject to site confirmm
B	05.10.11	RKC	JAS	Setting out added.
A	16.09.11	RKC	JAS	Status change - Issued for CONSTRUCTION


BRINGING IDEAS TO LIFE



FRANKHAM

Frankham Consultancy Group Limited
21 Perrymount Road
Haywards Heath RH16 3TP
t 01444 444900 f 01444 455642
enquire@frankham.com
www.frankham.com

Client



WILLMOTT DIXON CONSTRUCTION

Project Title

Wealden District Council
Hailsham Head Quarters
Refurbishments and Alterations

Drawing Title

Internal Sliding Door Unit + Side Swing Door
(Between G15 + G40)
Details - Sheet 1

Drawn by: RKC	Scale: 1:10@A1	Date: 20.05.11
Designed by: FCG	Checked by: JAS	Approved by: AC

File Ref.: X:\FRANKHAM\2011\16\WALDEN\DOOR\419_40_DETAL_SCHMATIC.rvt
20110416 16:22:16

Drawing No. 521185-A-418	Rev. C
-----------------------------	-----------

NB: All information based on supplied third party survey information.
All discrepancies to be reported to FCG immediately upon discovery.