


Remove existing boiler flue and recycle where possible. Asbestos discovery to be reported immediately and works to cease in the vicinity. All asbestos to be removed by specialist licenced contractor. Make good surround ready to receive new construction. Maintain integrity of roof and cavity.

Remove existing cremator ducting from existing chimney cowl and make good surround.

Remove existing cremator flues and make good surround in preparation for new roof hatches.

NOTES: Do not scale this drawing. All dimensions to be checked on site prior to commencement or manufacture.  
Key Plan (nts)

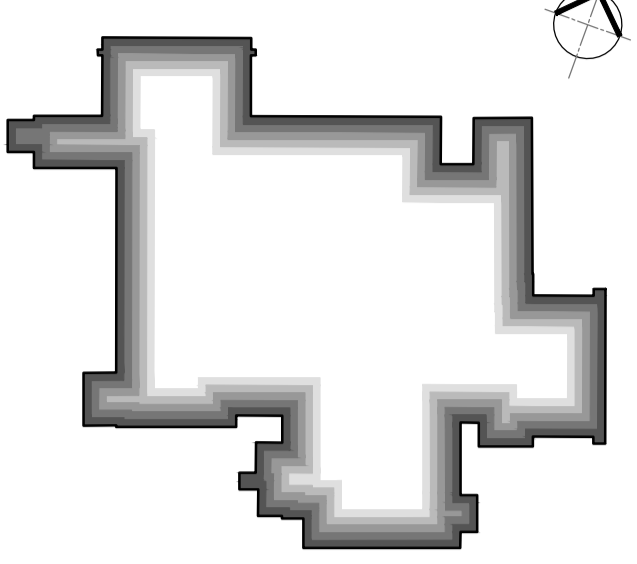

**ISSUED FOR CONSTRUCTION**

All details referenced in call outs supercede general arrangement or larger depictions.

Rev	Date	By	Chk	Comment
C1	29.03.12	RKC	JAS	Issued for CONSTRUCTION

BRINGING IDEAS TO LIFE



**FRANKHAM**

Frankham Consultancy Group Limited  
21 Pymms Road  
Haywards Heath RH16 3TP  
t 01444 444000 f 01444 455642  
enquire@frankham.com  
www.frankham.com

Client




Mansell  
Contract N°: MC0269

Project Title

Eastbourne & Worthing  
Crematoria  
Refurbishments and Alterations

Drawing Title



Eastbourne Crematorium  
Roof Demolition Plan

Drawn by: RKC	Scale: 1:100@A1	Date: 18.10.11
Designed by: FCG	Checked by: JAS	Approved by: AC

File Ref.: X:\FRANKHAM\2\JOB\12100 CREMATORIA\ARCH\105-109-DEMOLITION PLAN.DWG - 20081129.DWG 20.06.11 12:10:21

Drawing No. 521260-A-113-E	Rev. C1
-------------------------------	------------

NB: All information based on supplied third party survey information. All discrepancies to be reported to FCG immediately upon discovery.

NB: Contractor to fully investigate and determine load bearing capacity of all building elements and materials and consult with Architect and Structural Engineer prior to commencement of demolition works. All discrepancies to be reported to FCG immediately upon discovery.

NB: All waste to be recycled where possible and/or disposed of in accordance with the Contractor's Site Waste Management Plan and all in accordance with current legislation, particularly, but not excluding, all hazardous materials.