

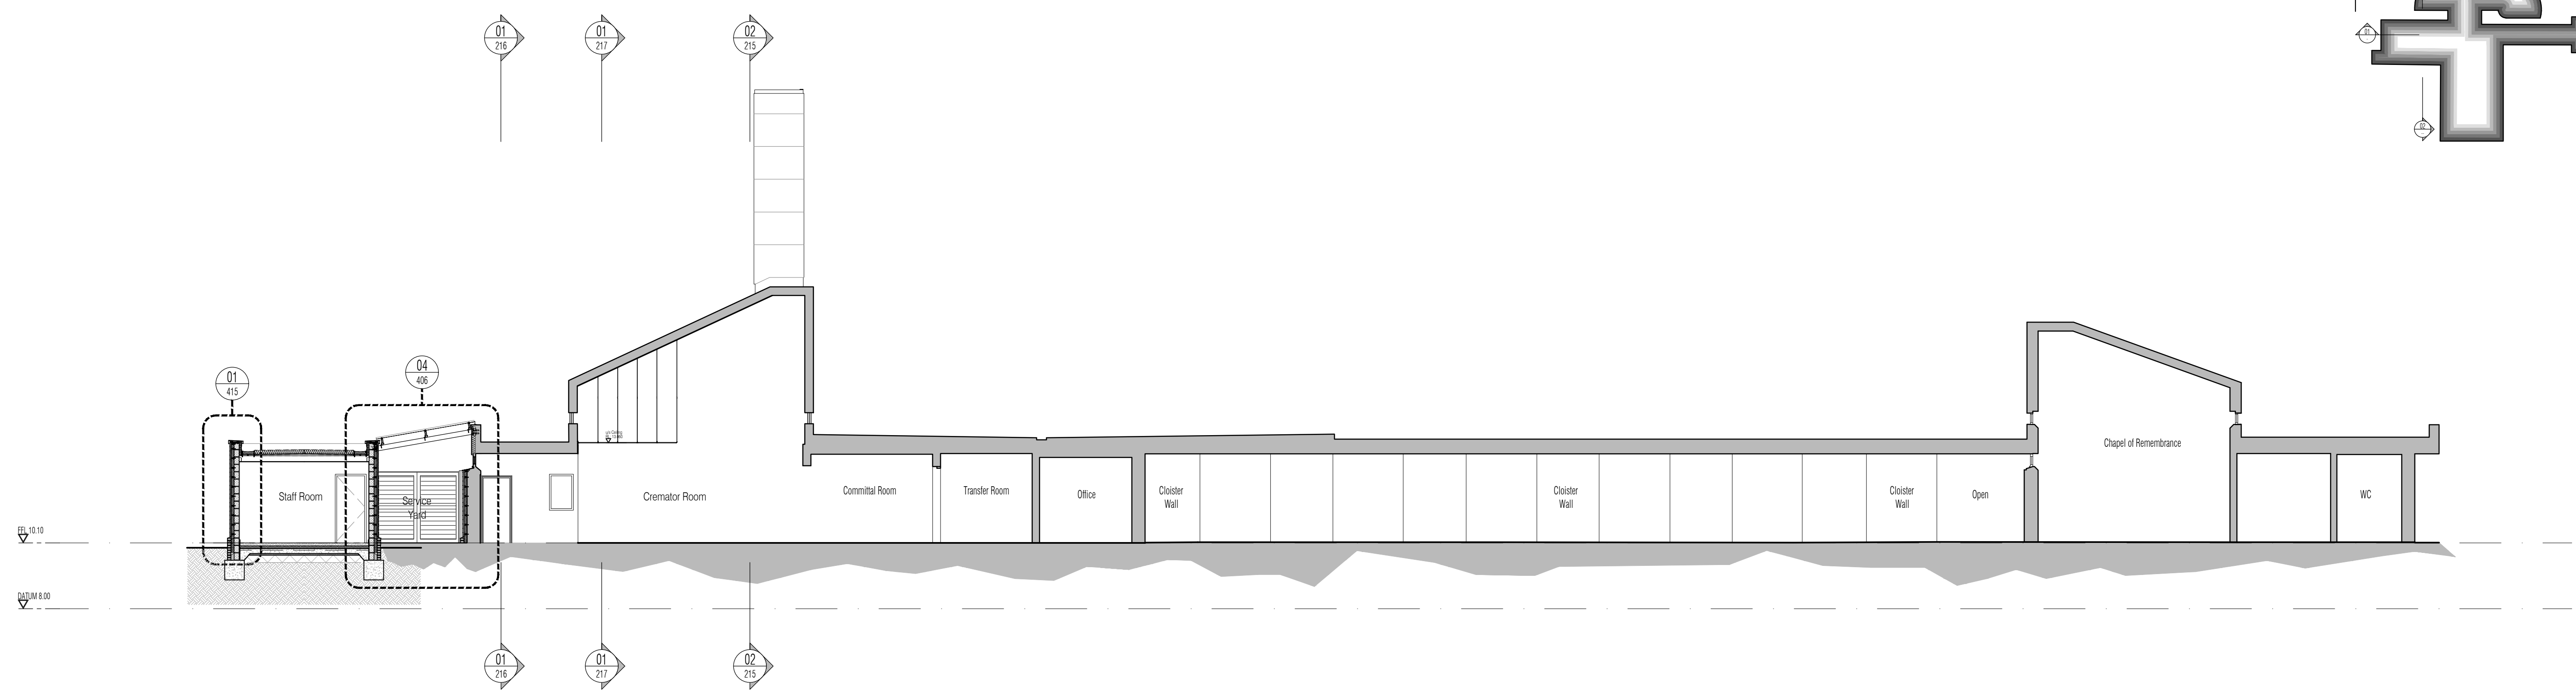


NOTES: Do not scale this drawing. All dimensions to be checked on site prior to commencement or manufacture.  
Key Plan (r/s)

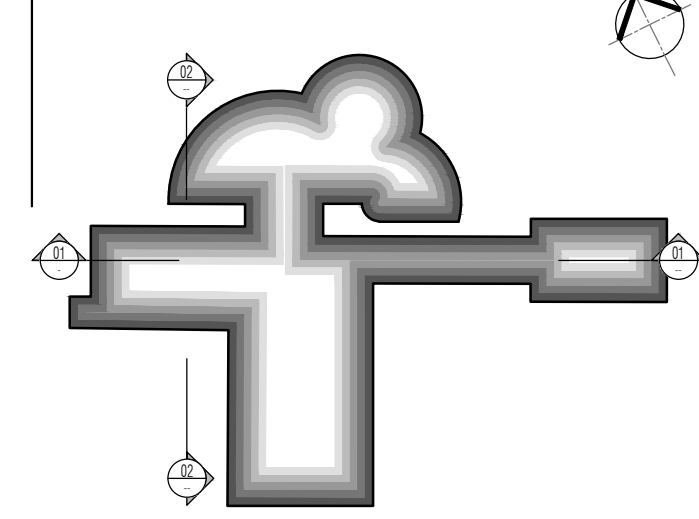

01 Section A  
Scale: 1:100

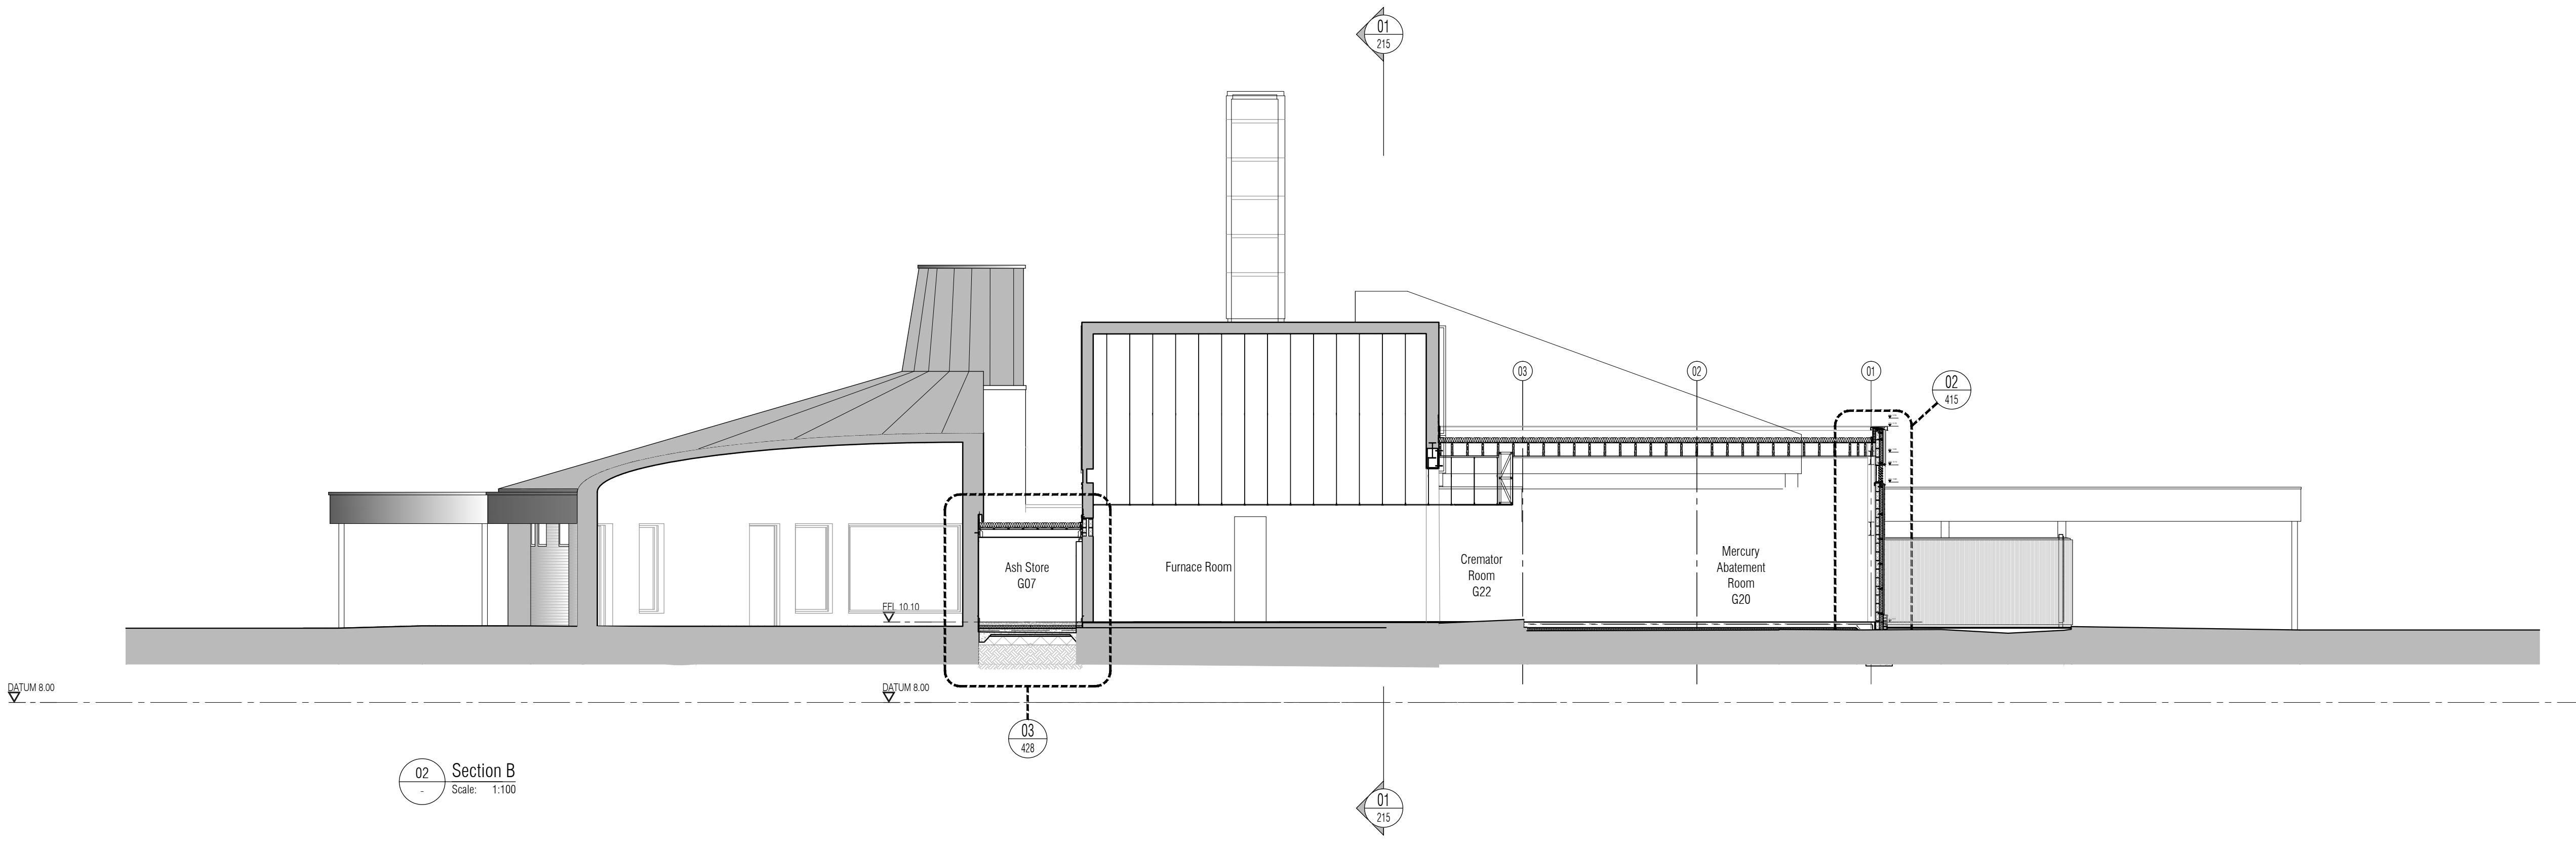


02 Section B  
Scale: 1:100

**ISSUED FOR CONSTRUCTION**

All details referenced in call outs supercede general arrangement or larger depictions.

Rev	Date	By	Chk	Comment
C2	09.07.12	RKC	JAS	Issued for Construction
P6	01.06.12	RKC	JAS	Refs added
P5	16.05.12	RKC	JAS	Redesign revs
C1	23.04.12	RKC	JAS	Issued for CONSTRUCTION

BRINGING IDEAS TO LIFE



**FRANKHAM**

Frankham Consultancy Group Limited  
21 Parnymount Road  
Haywards Heath RH16 3TP  
t 01444 444900 f 01444 455642  
enquire@frankham.com  
www.frankham.com

Client




Contract N°: Worthing

Project Title

Eastbourne & Worthing  
Crematoria  
Refurbishments and Alterations

Drawing Title



Worthing Crematorium  
Proposed Sections A & B

Drawn by: RKC	Scale: 1:100@A1	Date: 28.10.11
Designed by: FCG	Checked by: JAS	Approved by: AC

File Ref.: X:\FRANKHAM\2\JOB\521260 CREMATORIA\ARCH\006-200-SECTIONA.dwg 521260-A-215-W-DWG - 200811171036	20.06.11 12:15:27
Drawing No: 521260-A-215-W	Rev: C2

NB: All information based on supplied third party survey information.  
All discrepancies to be reported to FCG immediately upon discovery.