



All partition information, details and specifications subject to confirmation by Drywall Contractor and are to be in accordance with Manufacturer's design and instructions. Architect to be notified immediately upon discovery of variation to the details shown.

NB: All levels are approximate and are subject to further site investigation prior to construction. All discrepancies to be reported to FCG immediately.

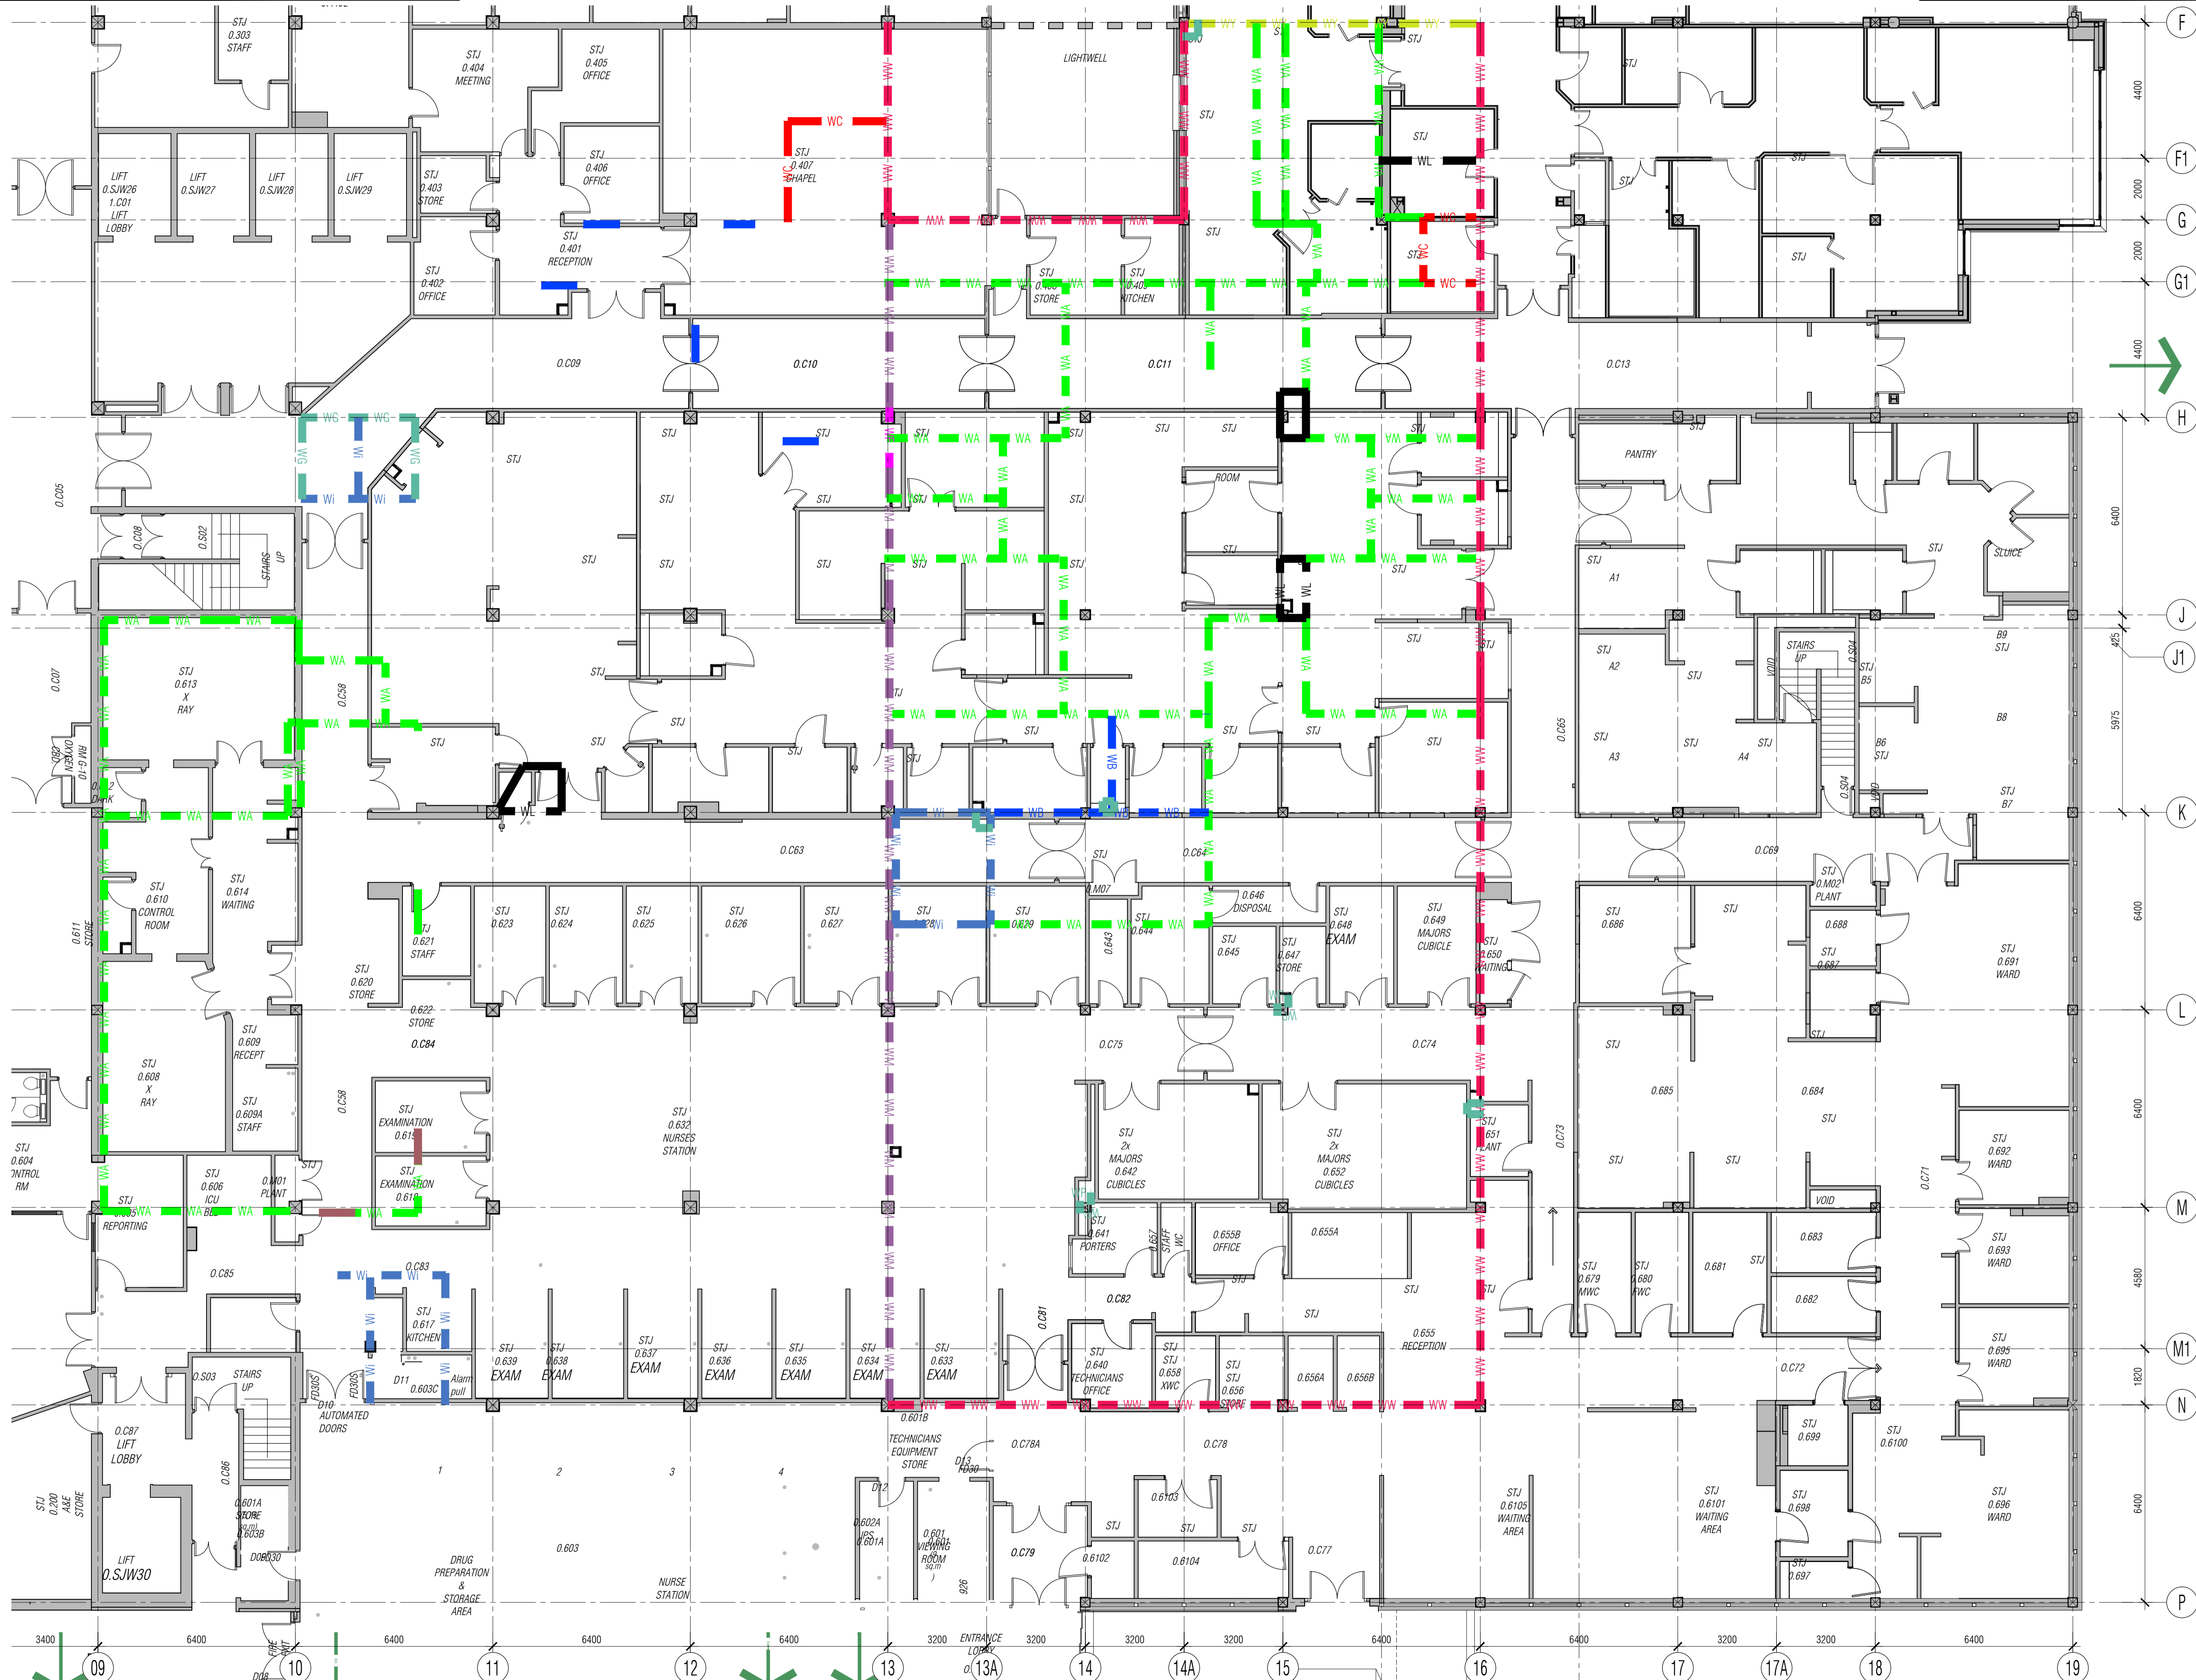

NOTES: Do not scale this drawing. All dimensions to be checked on site prior to commencement or manufacture.

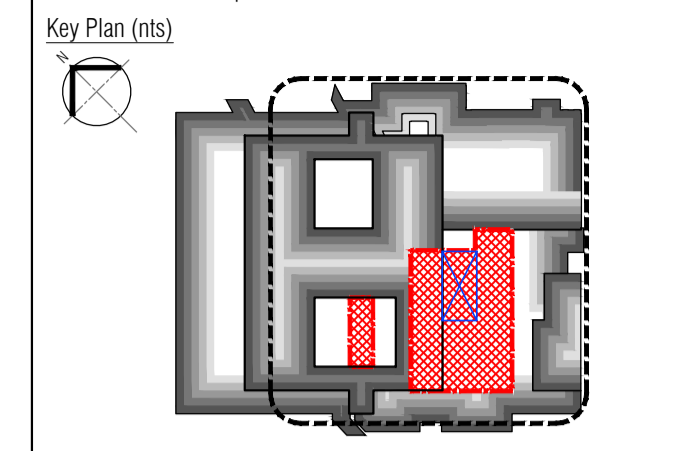

Wall Finishes Legend

Code	Spec	Product/Material/Finish/Colour
1	M60/110	Dulux Trade Diamond Matt wall paint
2	M60/110	Tarkett Aquarelle Wall
3	M60/110	Swansdown BS22815
4	M60/110	Heron BS18817
5	M60/110	Pompadour BS20C33
6	M60/110	Duck Egg BS16C33
7	M60/110	Heather BS22C37
8	M60/110	Pigeon BS18C35
9	M60/110	Dove BS22C17
10	M60/110	Vin Rose 38/246
11	M13/140	7 3942043
12	N10/184B	Wall Protection Combi Rail
13	N10/184A	Wall Guard
14	N10/184E	Full height wall protection sheet and Wall Guard
15	N10/184D	Mid height wall protection sheet
16	N10/184C	Corner Protection
17	M50/110	Feature Wall

Please read in conjunction with finishes schedule 521717-A-640

Wall Finishes Tag Key

Outer letters denote finish	Inner numbers denote colour	Refer to Finishes Schedule 521717-A-640
Inner numbers denote colour	Outer letters denote finish	

Typical General Arrangement DWG N° Key
 Stage: 1-Existing, 2-Demolition
 3-Proposals
 Job N°: 621717-A-121-0
 Discipline: Dwg Series

PRELIMINARY ISSUE

All details referenced in call outs supersede general arrangement or larger depictions.

P1	12.06.20	RKC	AGC	Preliminary Issue for Information
Rev	Date	By	Chk	Comment

BRINGING IDEAS TO LIFE

FRANKHAM

Frankham Consultancy Group Limited
 21 Pymms Road
 Haywards Heath, RH16 3TP
 t 01444 444900 f 01444 455642
 enquiry@frankham.com
 www.frankham.com

Client: **St George's Healthcare NHS Trust**

Project Title: General Intensive Care Unit Extension
 St. James Wing
 St. Georges Hospital
 London

Drawing Title: Proposed Ground Floor Wall Finishes Plan

Drawn by: RKC	Scale: 1:100@A1	Date: 03.10.13
Designed by: FCG	Checked by: MDK	Approved by: AGC

File Ref: 521717-A-121-000000-10-04
 20.06.12.15.38.32

Drawing No: **521717-A-165** Rev: **P1**

NB: All information based on supplied third party survey information. All discrepancies to be reported to FCG immediately upon discovery.

All Mechanical & Electrical and Structural information shown indicative only. Please refer to Mechanical & Electrical and Structural documentation.