


All partition information, details and specifications subject to confirmation by Drywall Contractor and are to be in accordance with Manufacturer's design and instructions. Architect to be notified immediately upon discovery of variation to the details shown.

NB: All levels are approximate and are subject to further site investigation prior to construction. All discrepancies to be reported to FCG immediately.



NOTES: Do not scale this drawing. All dimensions to be checked on site prior to commencement or manufacture.

Key Plan (nts)

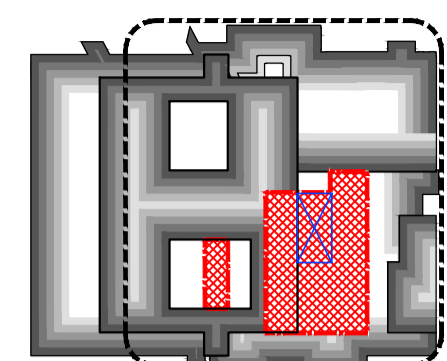

Fire Strategy Key
Full extent of first floor new build to be 90 minute compartment. While every attempt to maintain correct fire compartment during the design, it remains the Contractor's responsibility to ensure fire compartment integrity is maintained, repaired and made good.

- FR-30 Denotes 30 minute fire rating partition
- FR-60 Denotes 60 minute fire rating partition
- FR-90 Denotes 90 minute fire rating partition
- CAV Denotes fire rated cavity barrier location
- Denotes protected stair
- Denotes protected lobby / corridor
- Denotes Stay put area to isolation ward
- Denotes inner room
- Denotes area of fire resisting construction over (soffit / ceiling / floor)
- Denotes disabled refuge area
- Denotes travel direction to final exit
- HCE Denotes exit to hospital corridor
- SE Denotes storey exit
- GW Denotes effective clear width
- BG Denotes break glass call point
- SD Denotes smoke detector
- SDS Denotes smoke detector with sounder & beacon
- SB Denotes sounder & beacon unit
- HT Denotes heat detector
- IFES Denotes illuminated Fire Exit sign

Typical General Arrangement DWG N° Key
Stage: 1-Existing, 2-Demolition
3-Proposals
Job N°: 621717-A-121-0
Discipline: Dwg Series

PRELIMINARY ISSUE

All details referenced in call outs supercede general arrangement or larger depictions.

Rev	Date	By	Chk	Comment
P1	12.06.20	RKC	AGC	Preliminary issue for information



Frankham Consultancy Group Limited
21 Perryman Road
Haywards Heath, RH16 3TP
t 01444 444900 f 01444 455642
enquiries@frankham.com
www.frankham.com

Client
St George's Healthcare NHS Trust

Project Title
General Intensive Care Unit Extension
St. James Wing
St. Georges Hospital
London

Drawing Title
Proposed
Ground Floor
Fire Strategy
Plan

Drawn by: RKC	Scale: 1:100 @ A1	Date: 03.10.13
Designed by: FCG	Checked by: MDK	Approved by: AGC

File Ref: 521717-A-180-005 / 20.06.12-15-50-53
Drawing No.
521717-A-180

NB: All information based on supplied third party survey information. All discrepancies to be reported to FCG immediately upon discovery.

All Mechanical & Electrical and Structural information shown indicative only. Please refer to Mechanical & Electrical and Structural documentation.