

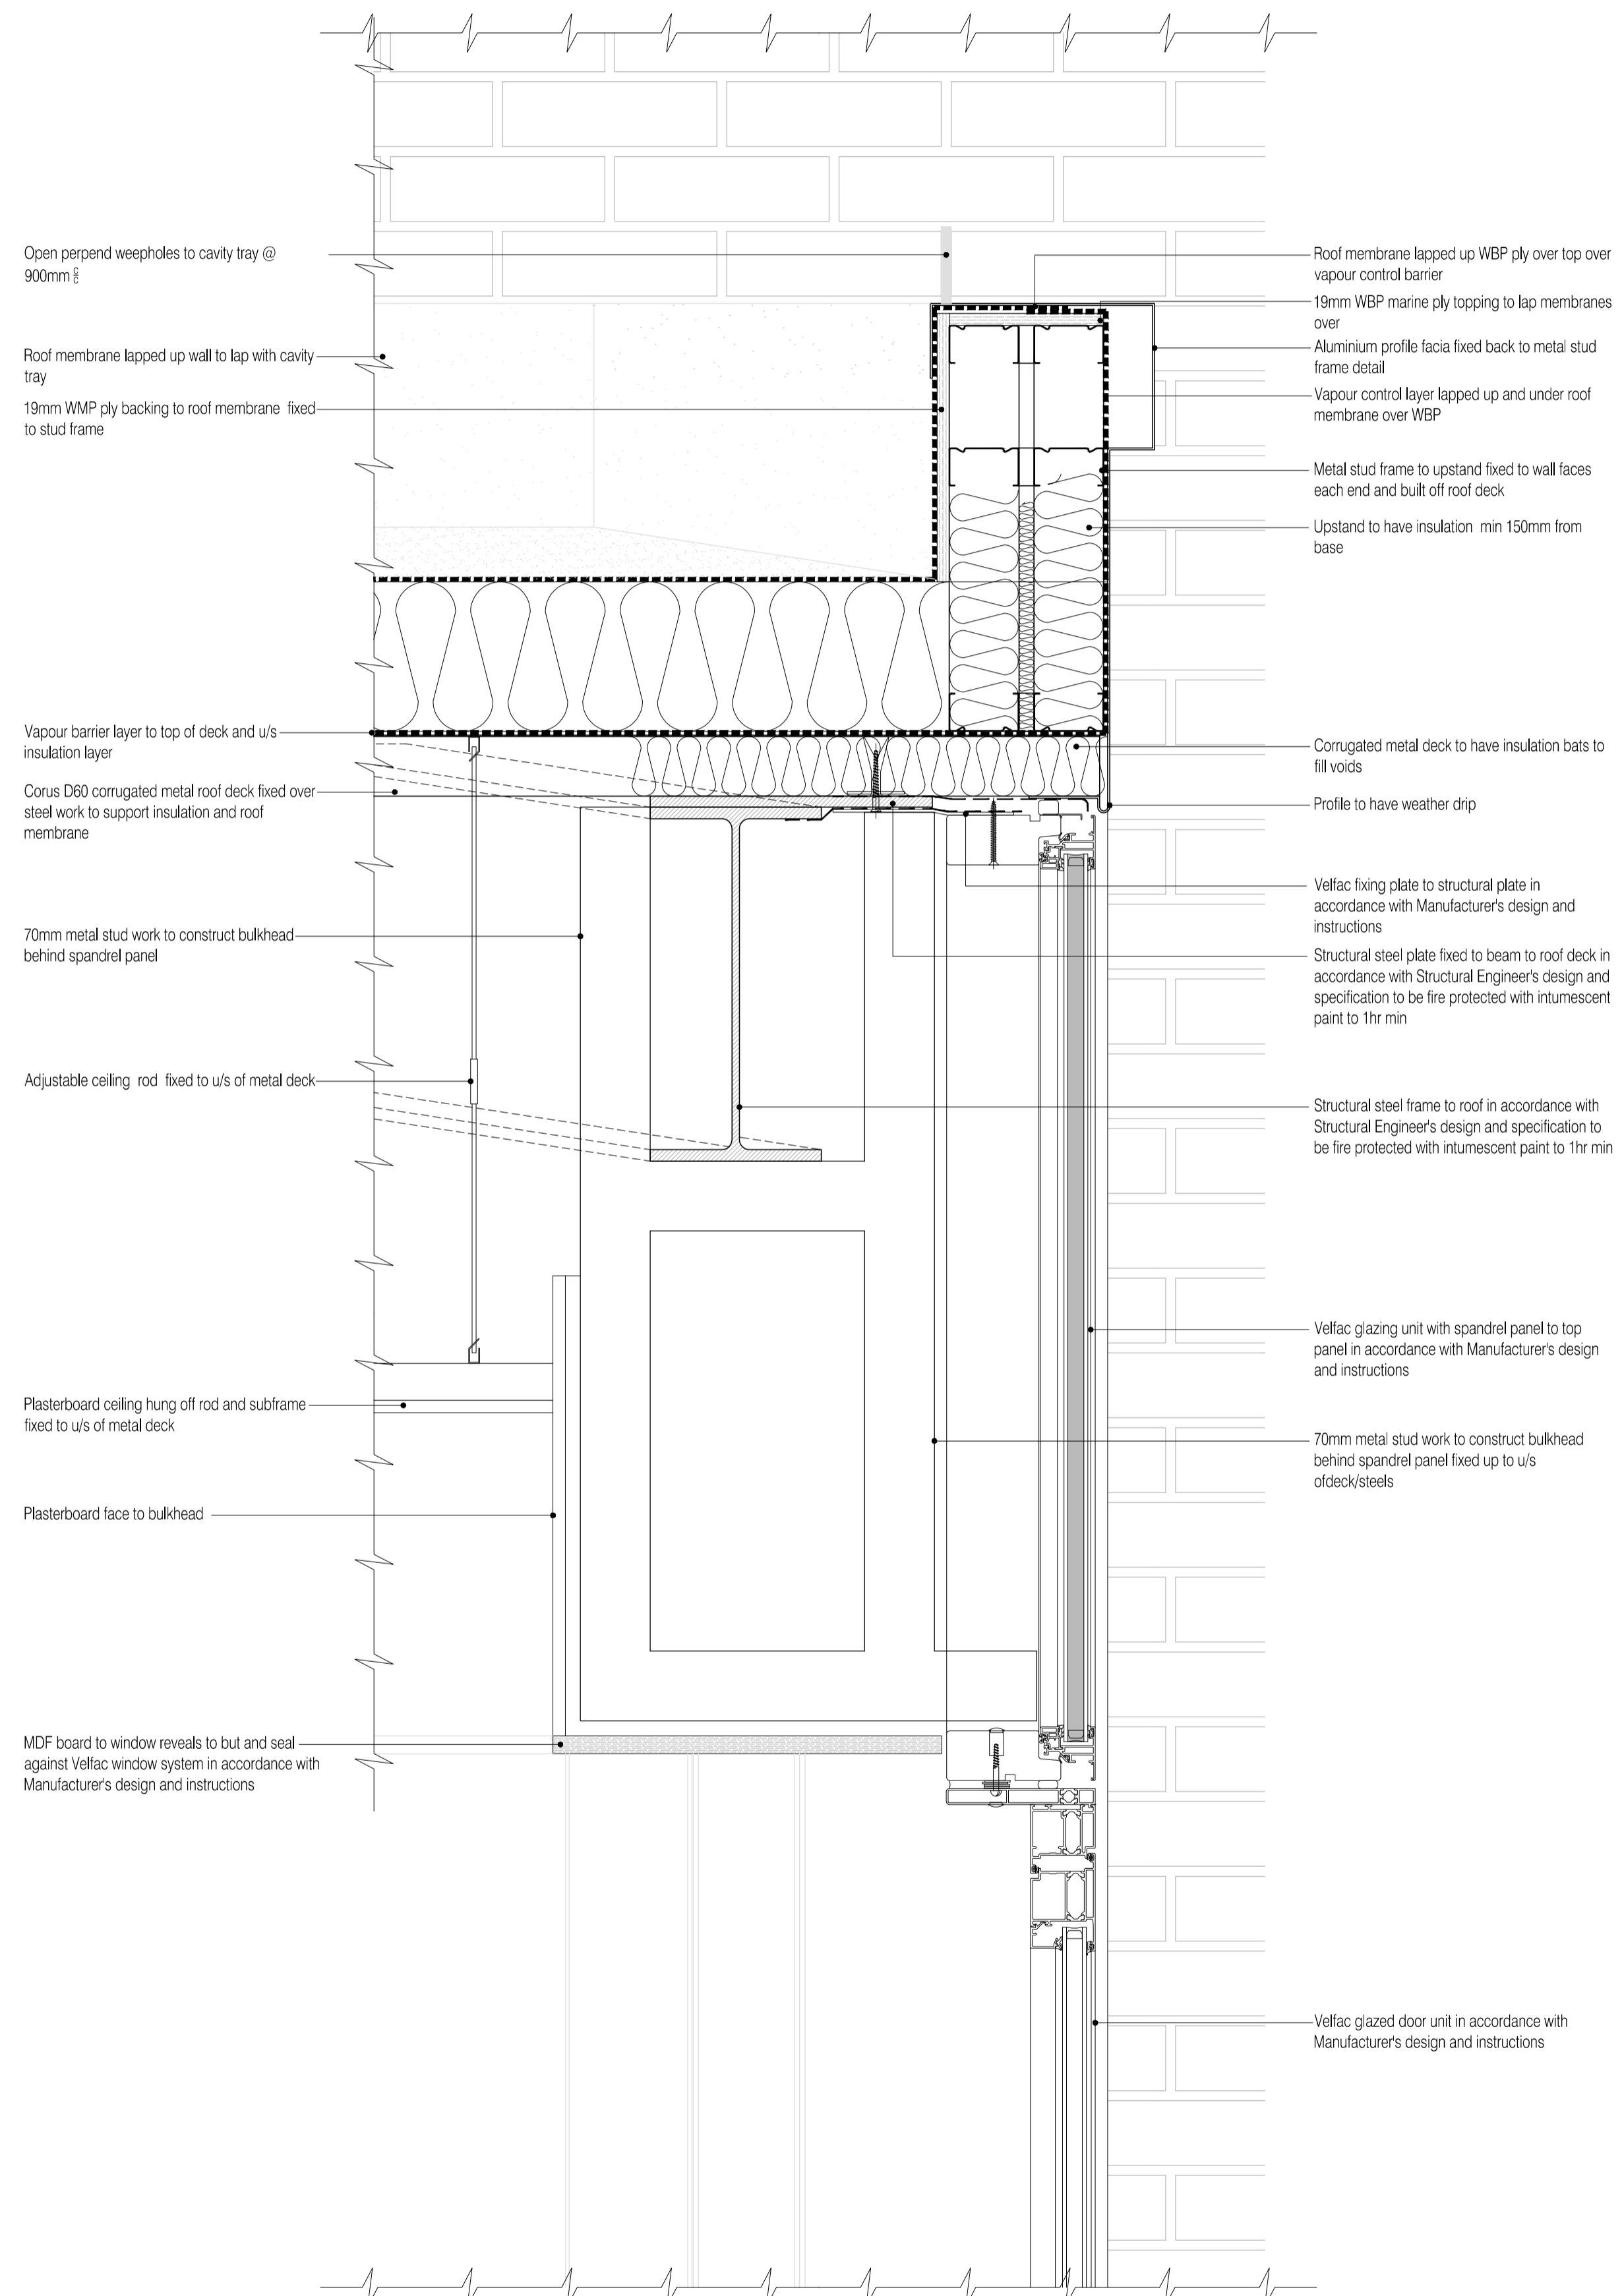


NOTES: Do not scale this drawing. All dimensions to be checked on site prior to commencement or manufacture.

KEY PLAN

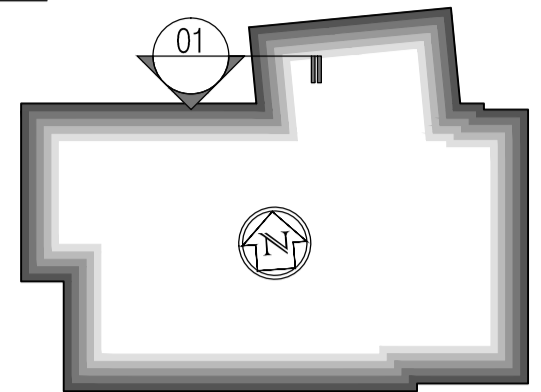

01 Link Corridor Edge Upstand Detail
Scale: 1:5

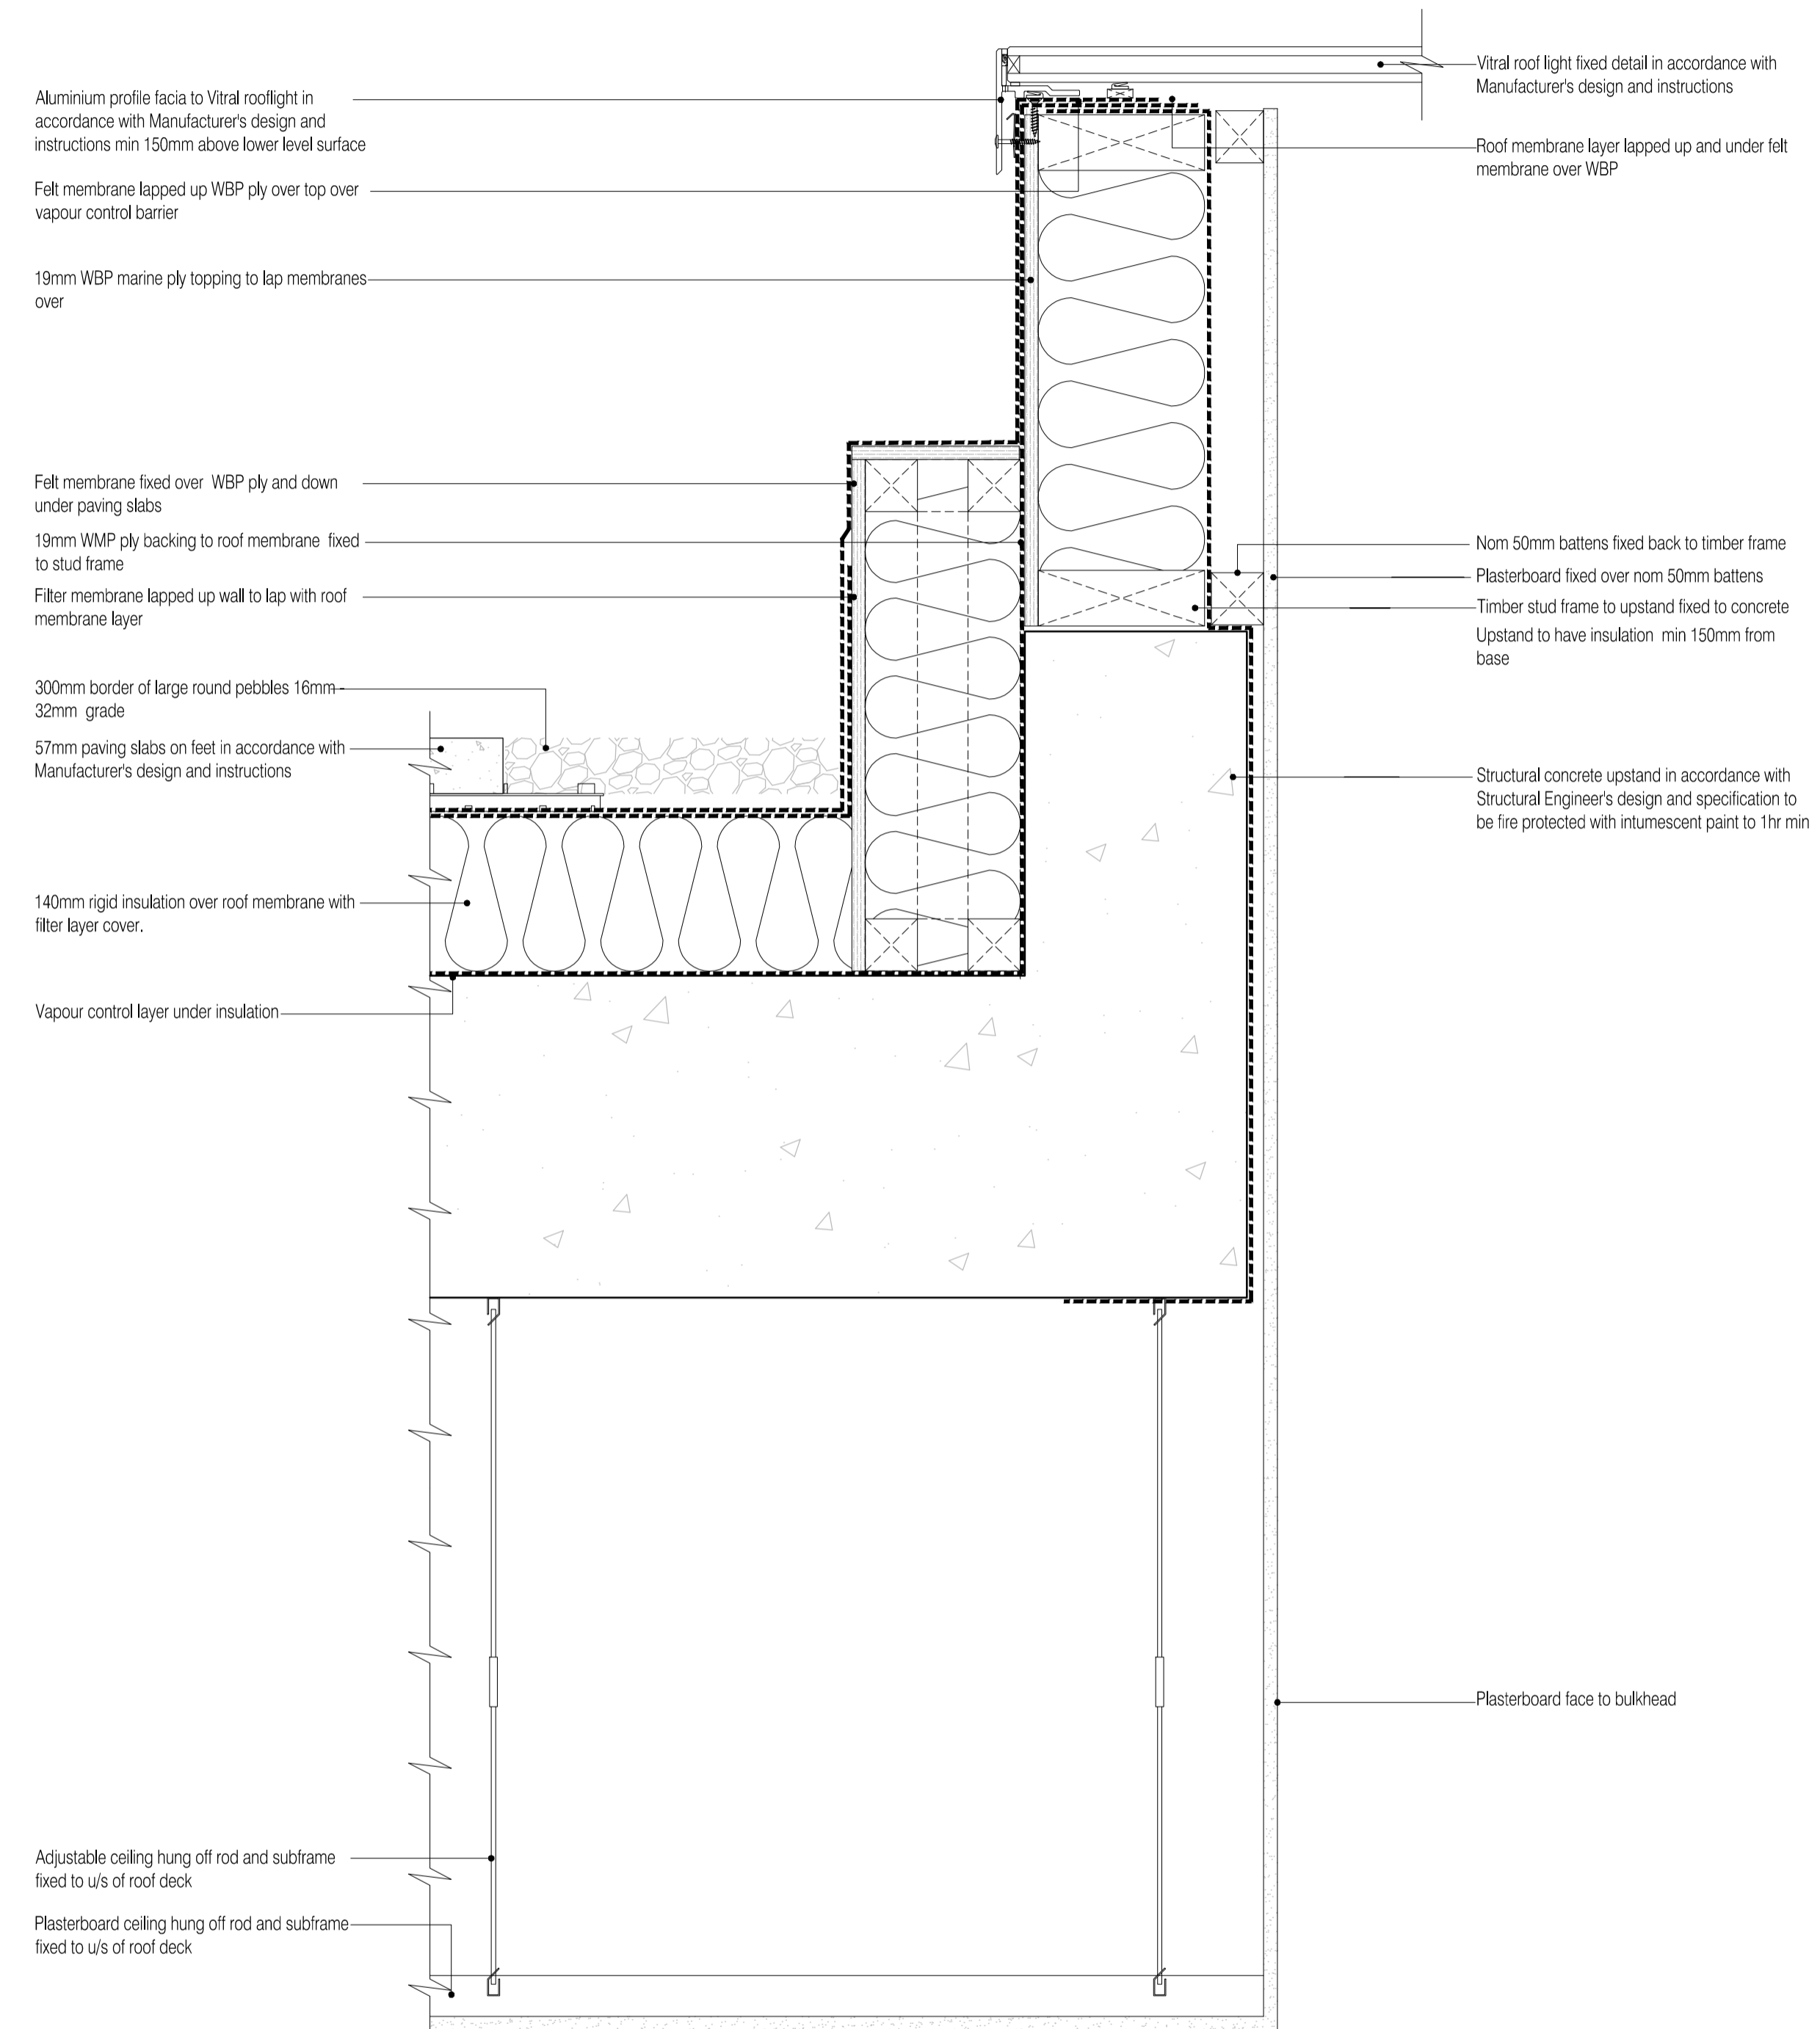

02 Roof Light Upstand Detail
Scale: 1:5

ISSUED FOR CONSTRUCTION

Rev	Date	By	CHK	Comment
A	11.10.10	RKC	CJ	Apollo Issue - Final Coordination by Apollo

BRINGING IDEAS TO LIFE



FRANKHAM

Frankham Consultancy Group Limited
 21 Perrymount Road
 Hayward Heath RH16 3TP
 t 01444 444900 f 01444 455642
 enquiry@frankham.com
 www.frankham.com

Client



APOLLO EDUCATION

Project Title

Woodside
 Inclusive Learning Campus

Drawing Title

Roof Details
 Block W

Drawn by: RKC	Scale: 1:5@A1	Date: 07.09.10
Designed by: FCG	Checked by: CJ	Approved by: AC

File Ref.: 0200002086-4005002086-0004-WOODSIDE-APOLLO-ROOF-DETAIL-0200002086-0004-REV-A-14042010	14.04.23.14.22.00
Drawing No. 222586-AW-404	Rev. A