



NOTES: Do not scale this drawing. All dimensions to be checked on site prior to commencement or manufacture.

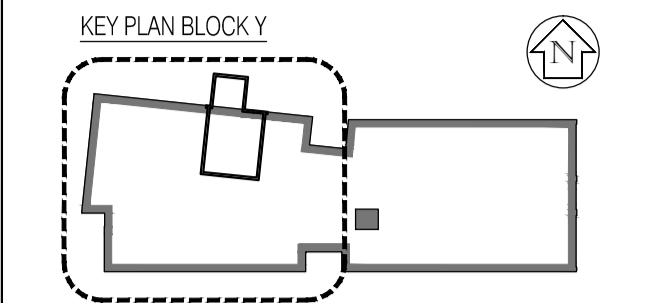

- General Notes
1. For location and setting out dimensions of plinths, refer to M&E drawing Y-B500 Rev C3.
 2. Refer to M&E Builderswork drawings for holes/penetrations locations and sizes.
 3. GF over shown dashed.

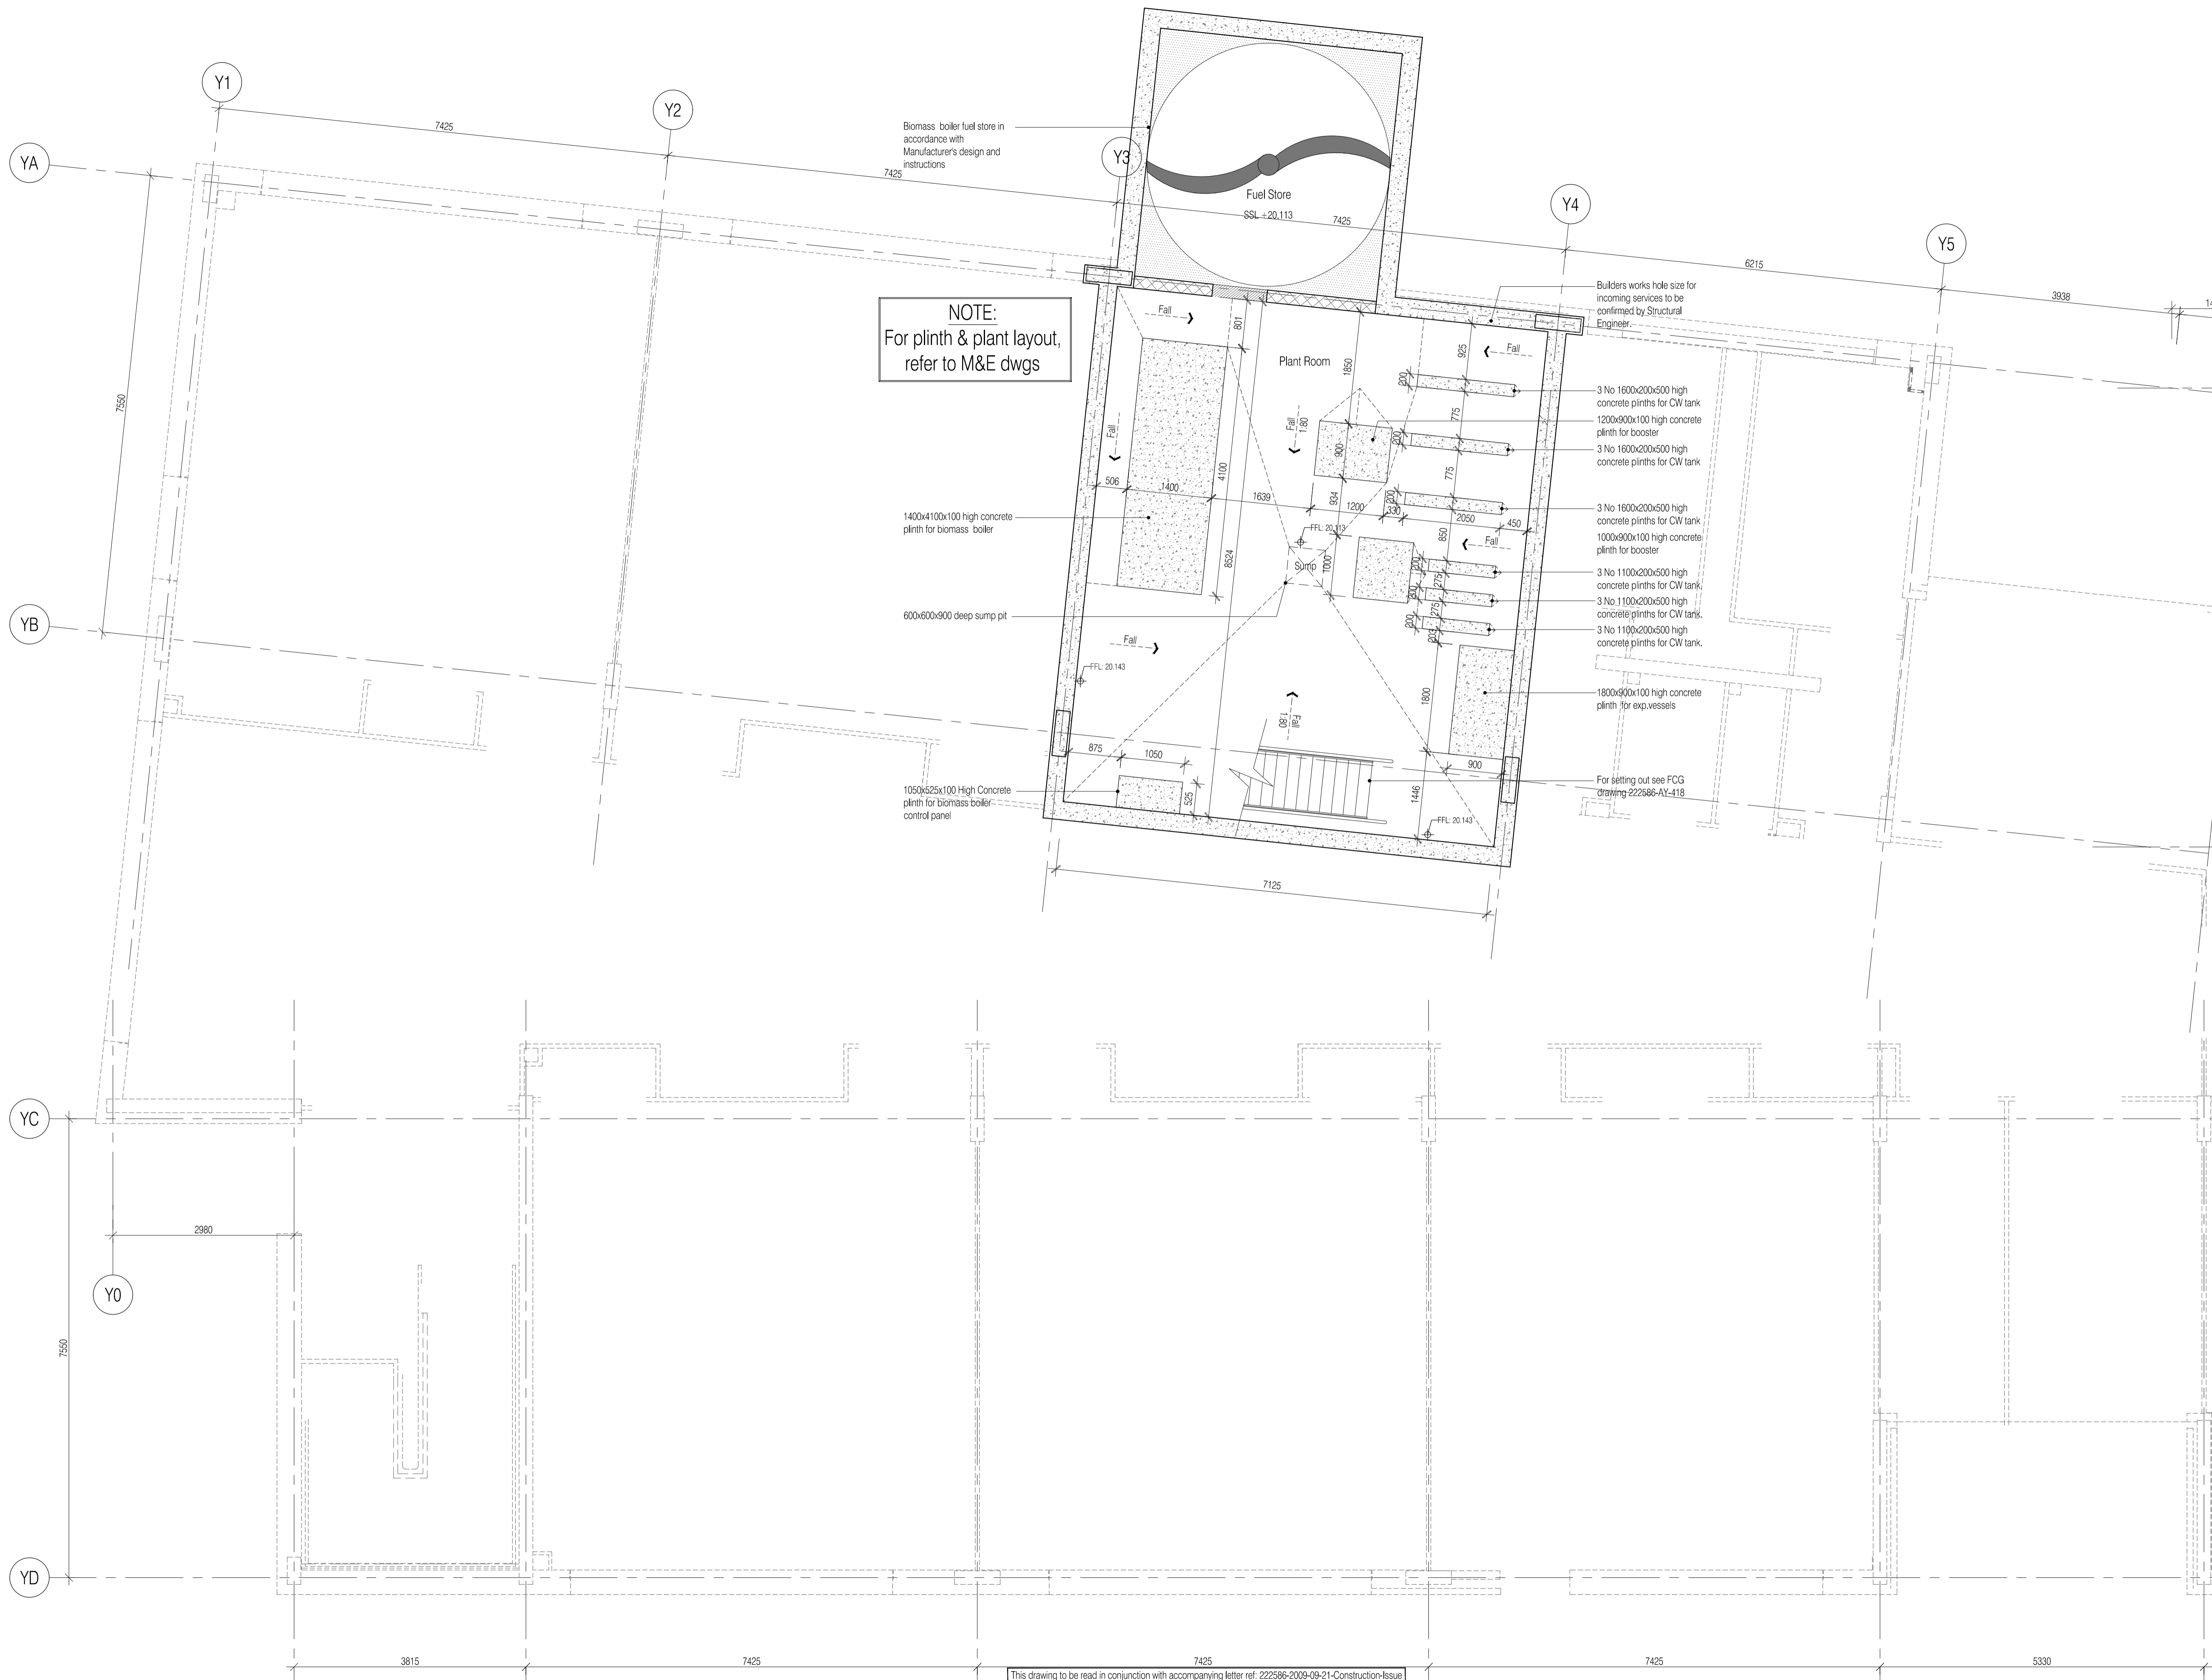

ISSUED FOR CONSTRUCTION

Rev	Date	By	Chk	Comment
B	10.12.09	AL	CJ	Coordination with M&E
A	21.09.09	AL	-	Issued for construction

BRINGING IDEAS TO LIFE



FRANKHAM

Frankham Consultancy Group Limited
 21 Parnmount Road
 Haywards Heath RH16 3TP
 t01444 444900 f01444 455642
 enquiry@frankham.com
 www.frankham.com

Client



APOLLO EDUCATION

Project Title

Woodside
 Inclusive Learning Campus

Drawing Title

Proposed Basement Plan
 Block Y
 Sheet 1 of 2

Drawn by: RKC	Scale: 1:50@A1	Date: Jul 09
Designed by: FCG	Checked by: CJ	Approved by: AC

File Ref.: 0:\2009\09\2009-09-21-Construction-Issue\222586-AY-110-1.dwg	1:50@A1:14.80.30
Drawing No. 222586-AY-110-1	Rev. B