
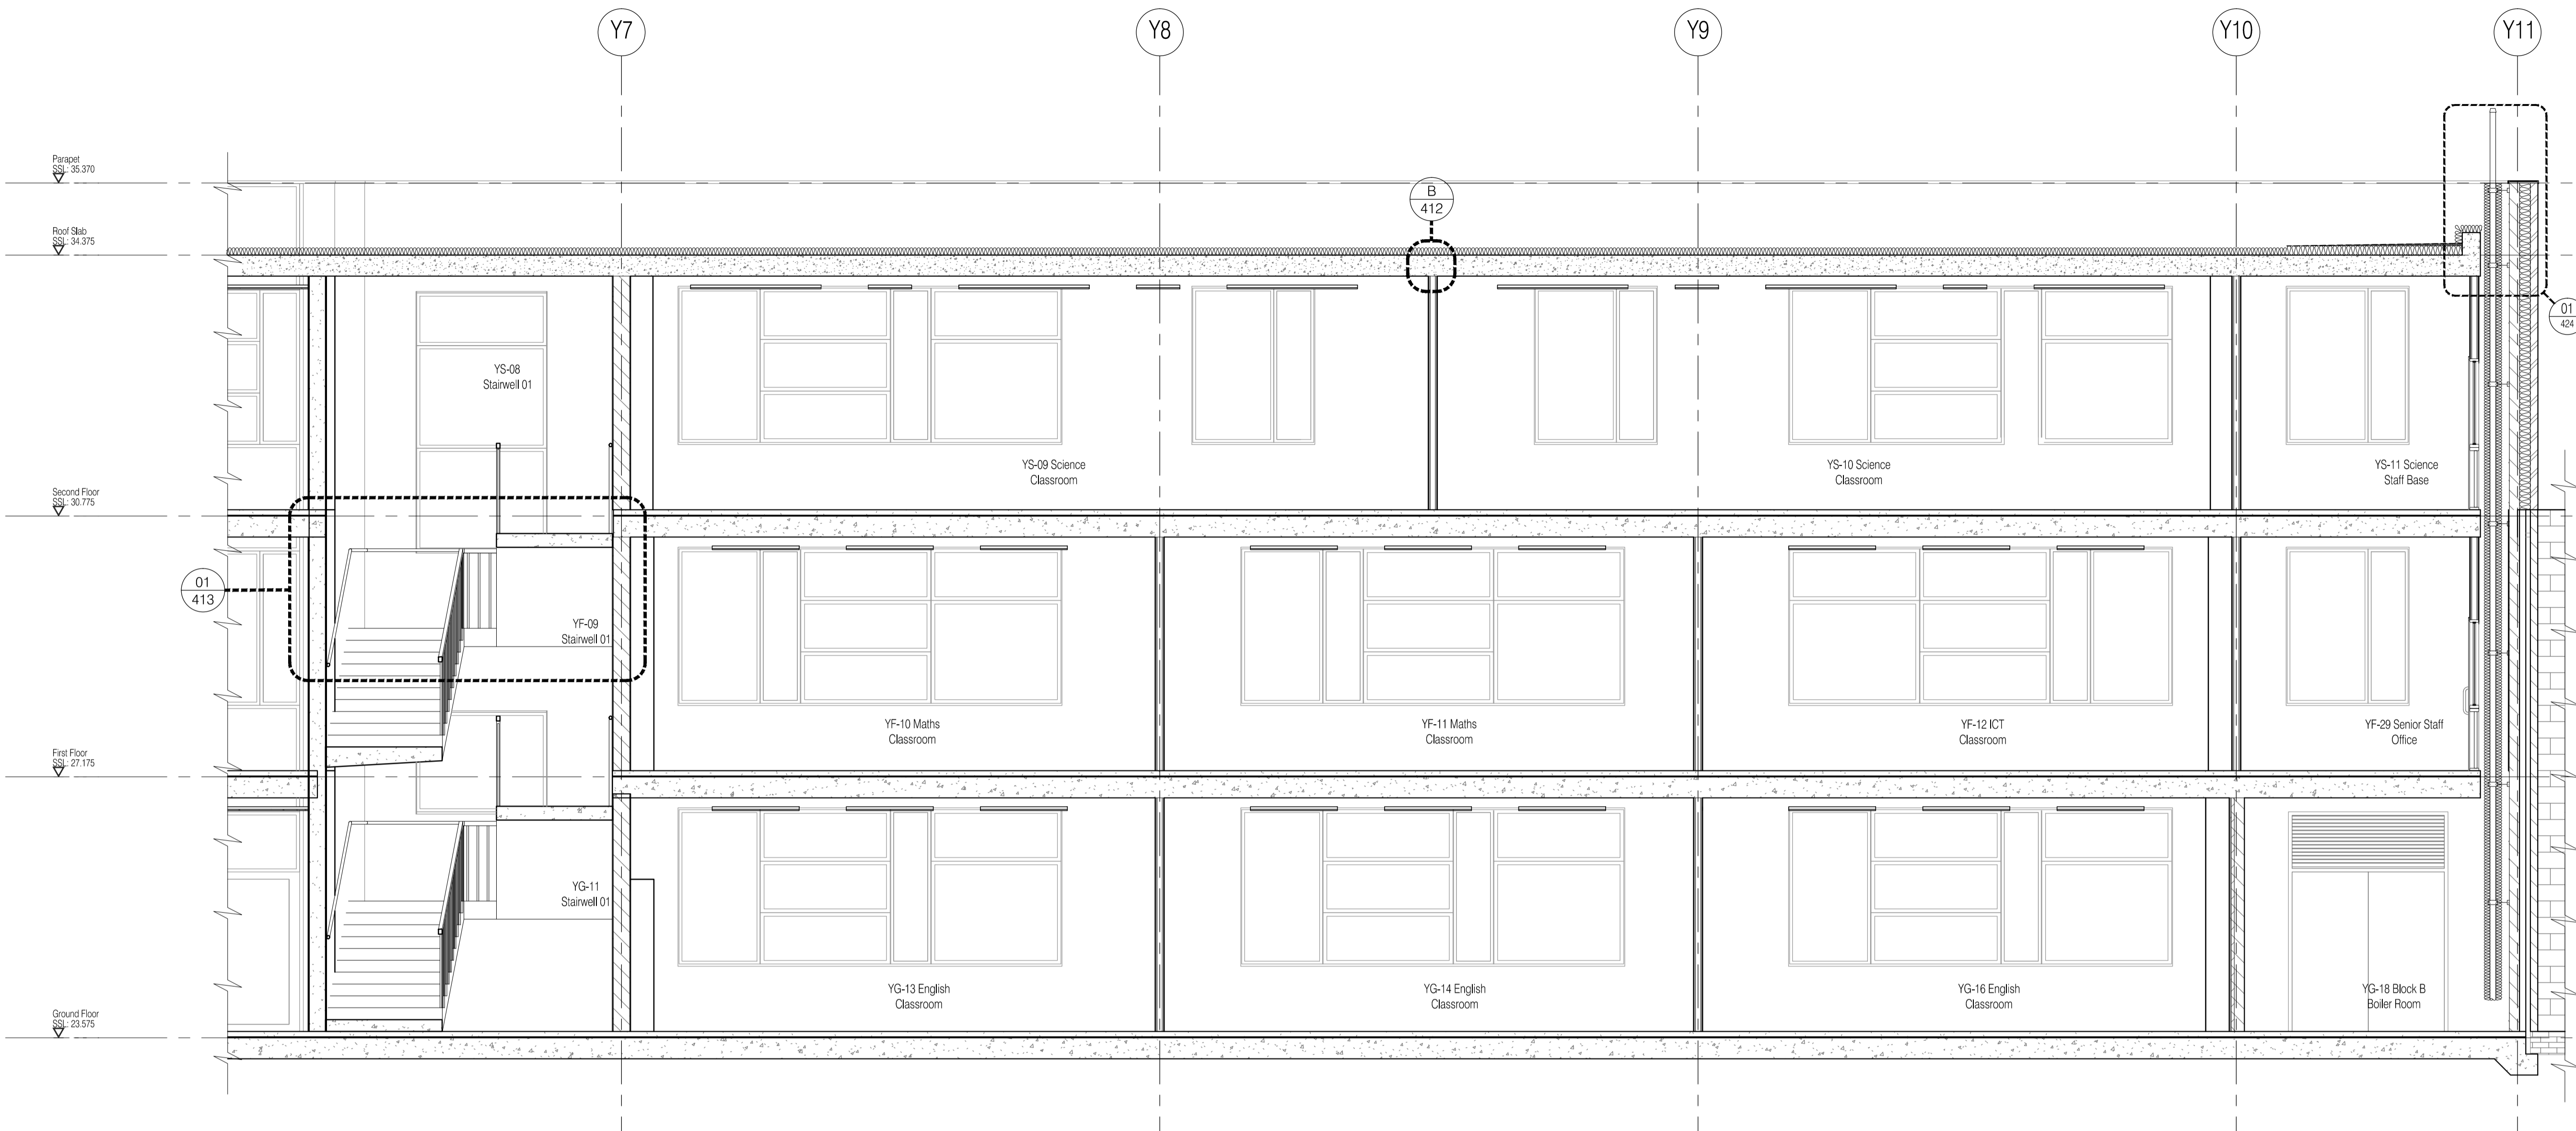


NOTES: Do not scale this drawing. All dimensions to be checked on site prior to commencement or manufacture.

KEY PLAN BLOCK Y

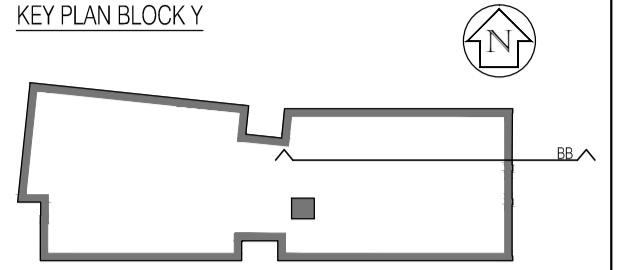

Section B - B
Scale: 1:50

ISSUED FOR CONSTRUCTION

Rev	Date	By	Chk	Comment
B	16.12.09	RKC	CJ	Gen revs
A	21.09.09	AL	-	Issued for Construction

BRINGING IDEAS TO LIFE



FRANKHAM

Frankham Consultancy Group Limited
21 Pymms Road
Haywards Heath RH16 3TP
t 01444 444000 f 01444 455642
enquire@frankham.com
www.frankham.com

Client



APOLLO EDUCATION

Project Title

Woodside
Inclusive Learning Campus

Drawing Title

Section B - B
Block Y
(Sheet 2 of 2)

Drawn by: RKC	Scale: 1:50@A1	Date: Jul 09
Designed by: FCG	Checked by: CJ	Approved by: AC

File Ref.: 222586-AY-210-2

Drawing No. 222586-AY-210-2	Rev. B
---------------------------------------	------------------